




SCALE BAR 1:50 @ A1

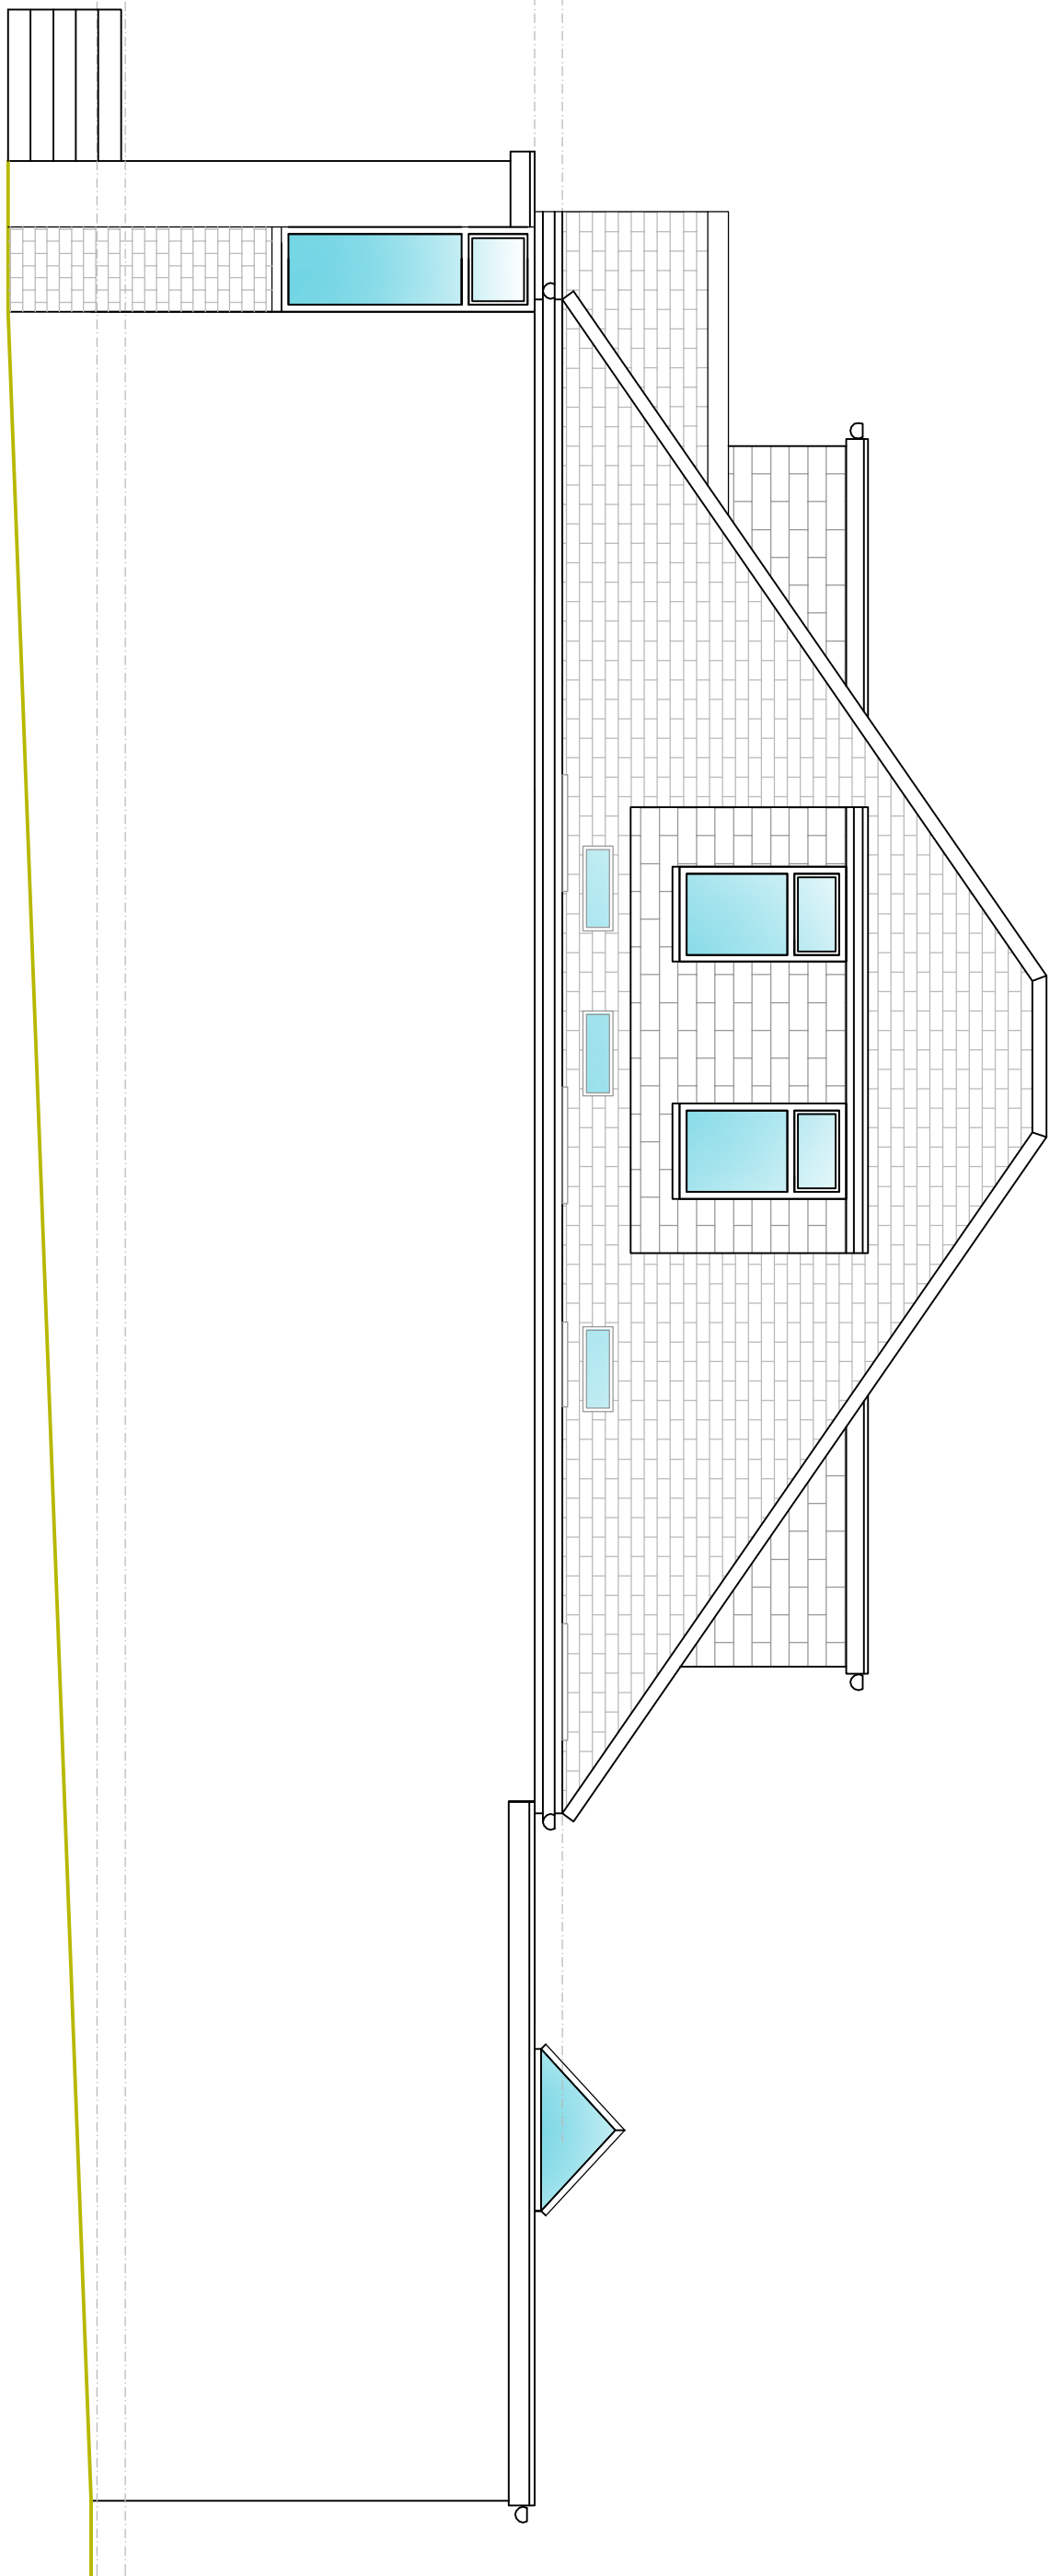


EXISTING SIDE ELEVATION 1
SCALE BAR 1:50 @ A1

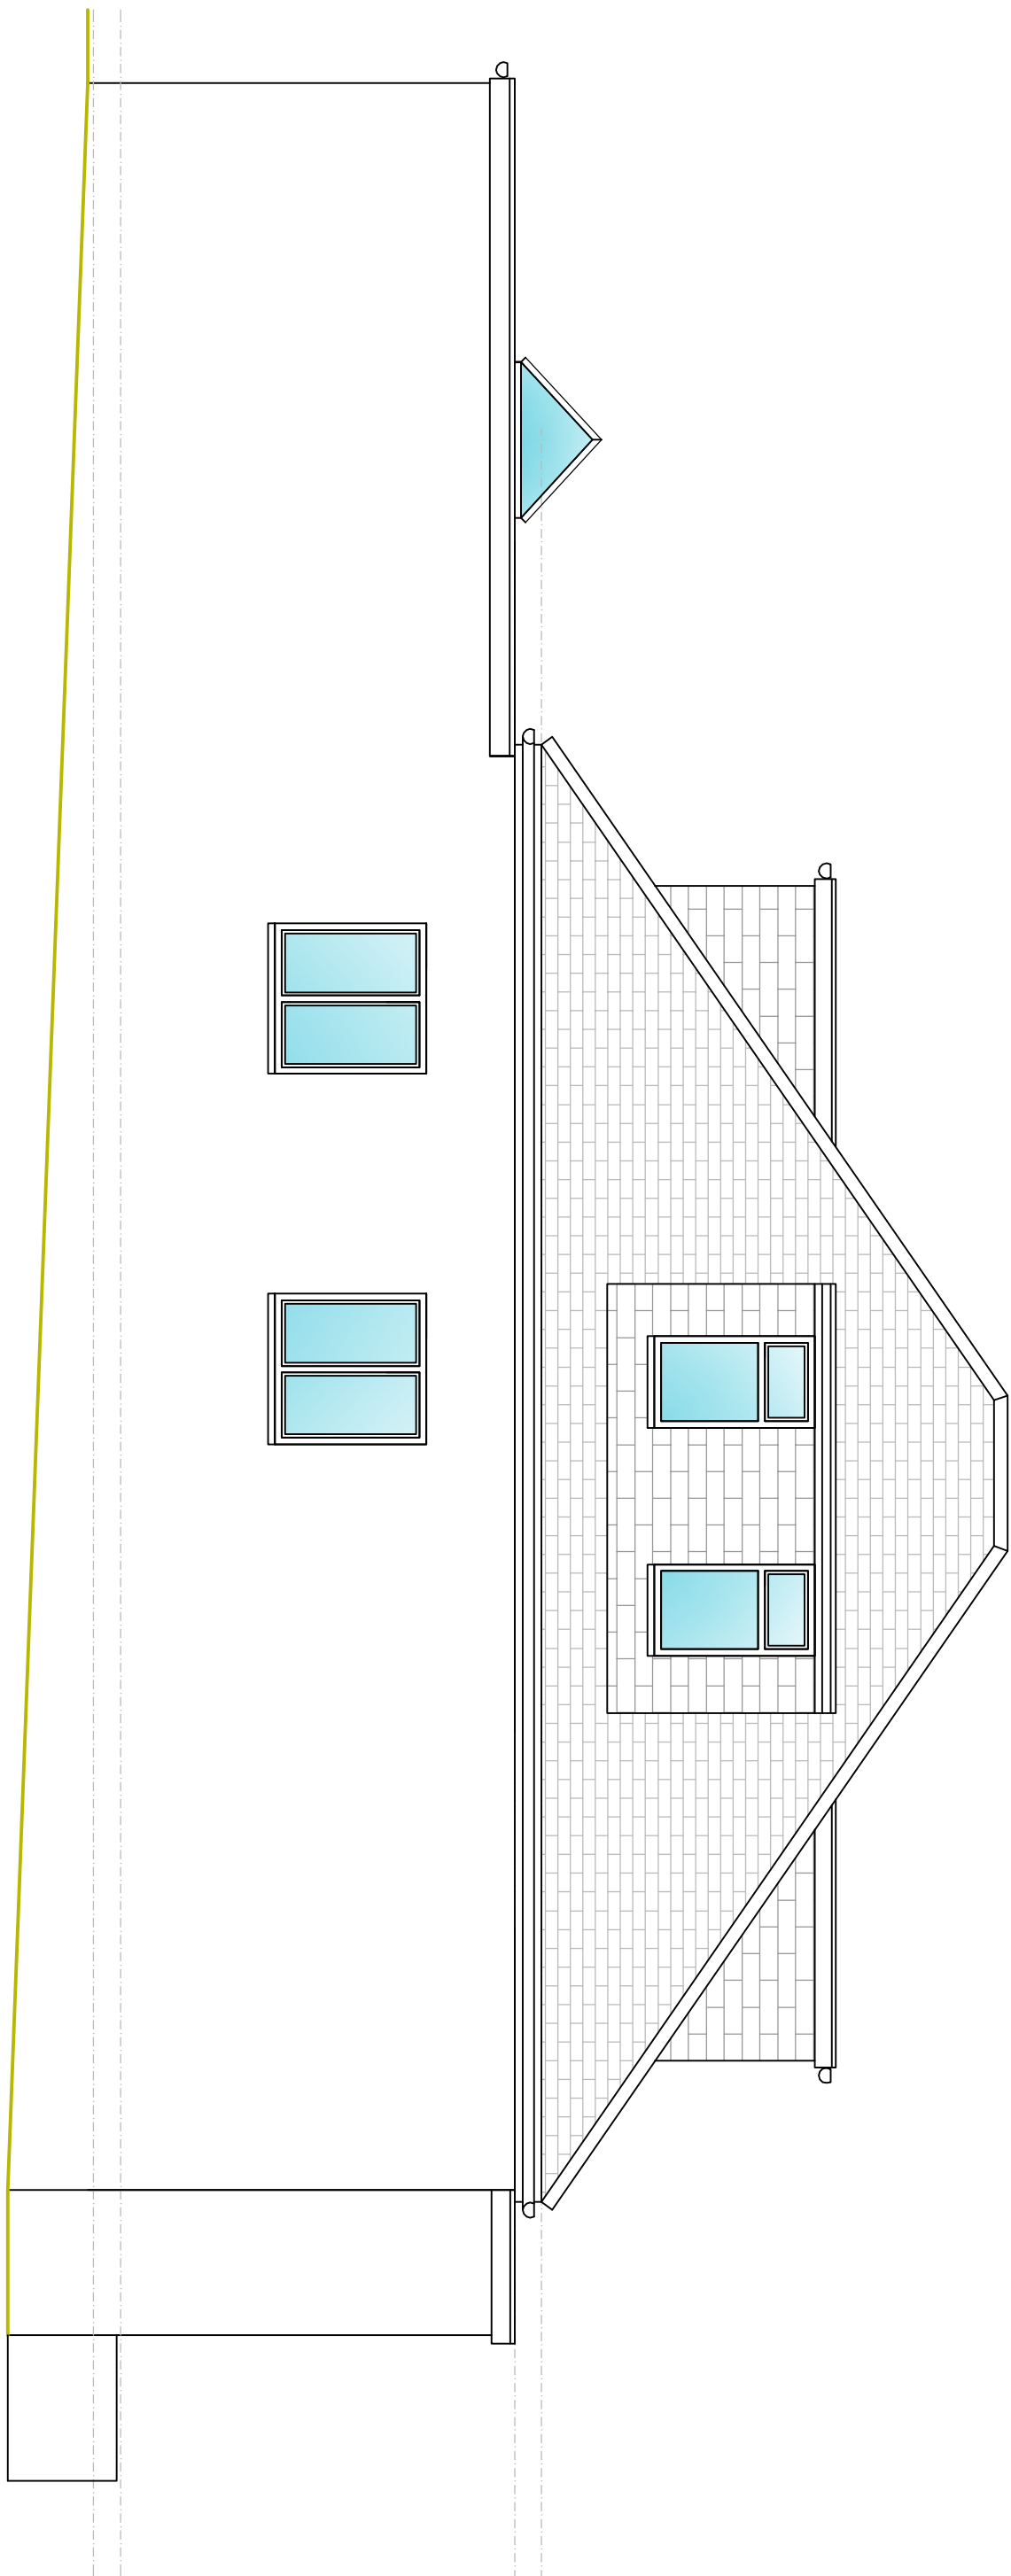

EXISTING SIDE ELEVATION 2
SCALE BAR 1:50 @ A1

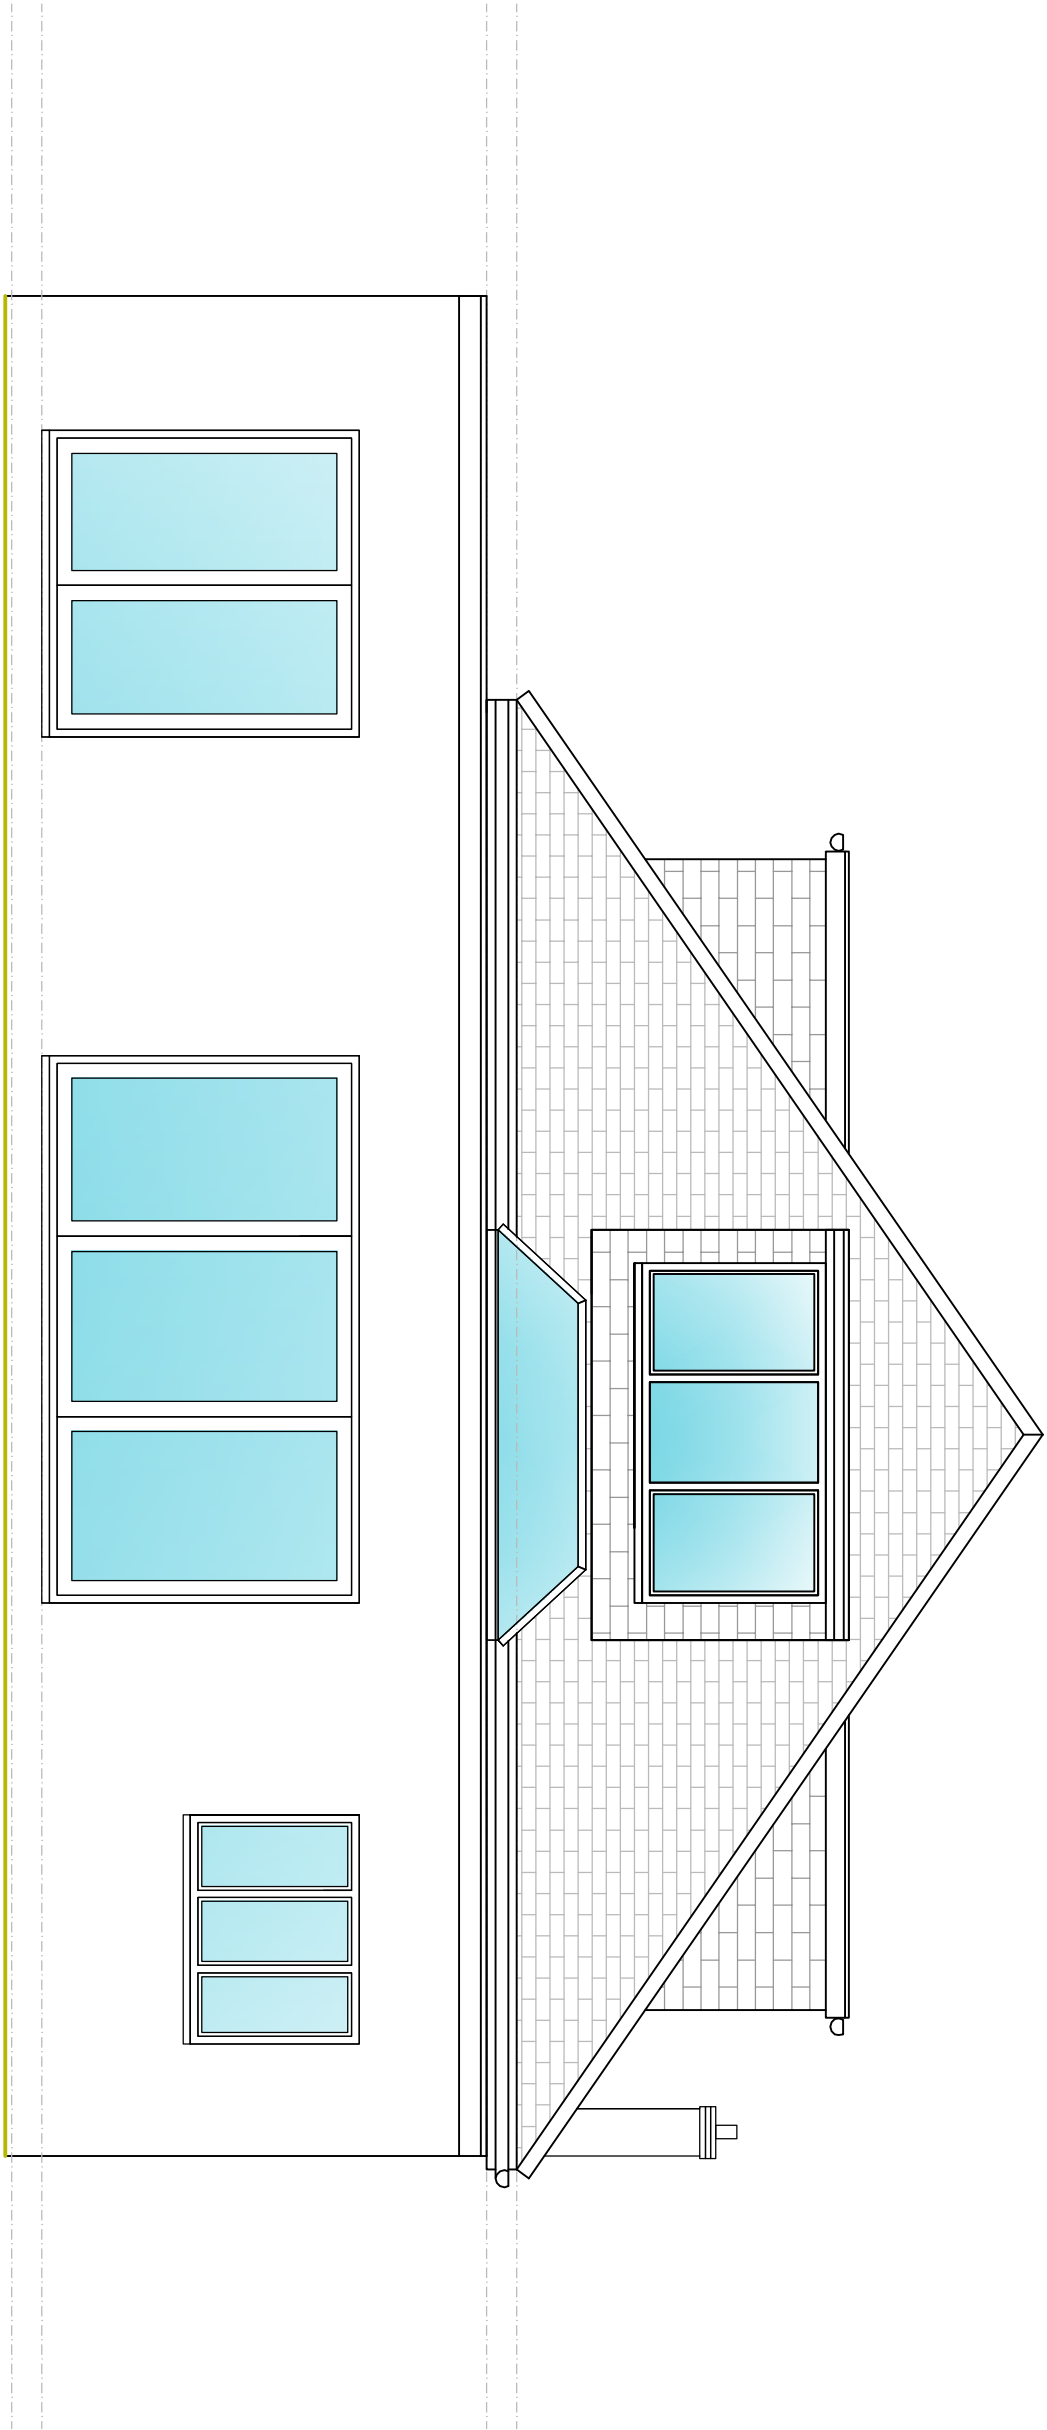

EXISTING REAR ELEVATION
SCALE BAR 1:50 @ A1

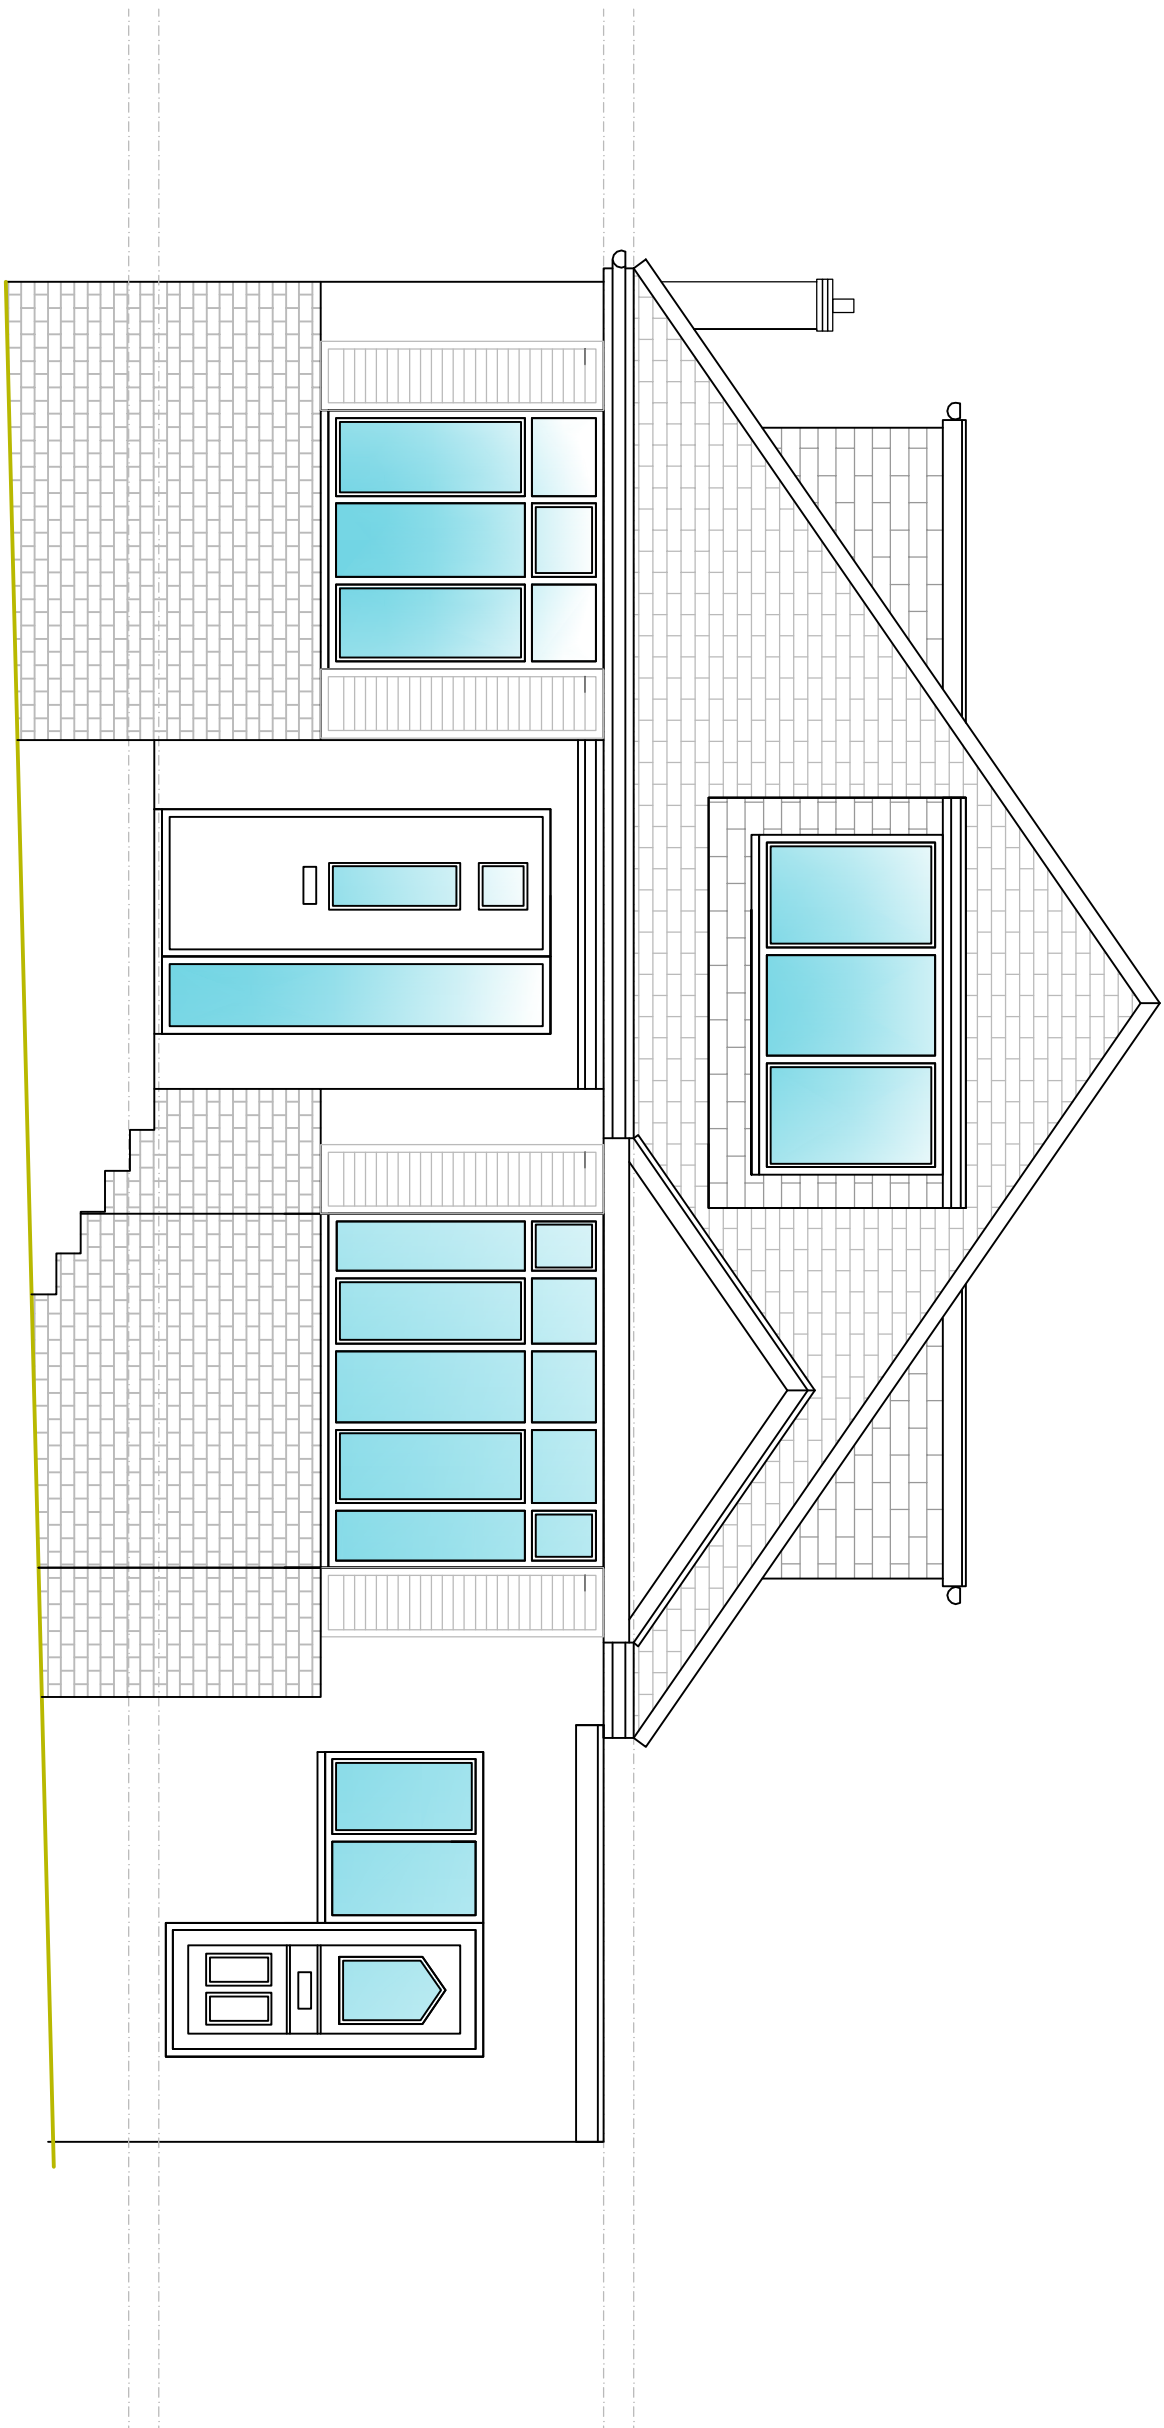

EXISTING FRONT ELEVATION
SCALE BAR 1:50 @ A1

Project: Cotswold Residential Design Ltd	Scale: 1:50 @ A1	Page: 1 of 1
Client: Cotswold Residential Design Ltd	Address: 123 Main Street, London, UK	Phone: 020 1234 5678
Architect: Cotswold Residential Design Ltd	Address: 123 Main Street, London, UK	Phone: 020 1234 5678
Project Name: Cotswold Residential Design Ltd	Address: 123 Main Street, London, UK	Phone: 020 1234 5678
Site Address: 123 Main Street, London, UK	Address: 123 Main Street, London, UK	Phone: 020 1234 5678
Scale: 1:50 @ A1	Scale: 1:50 @ A1	Scale: 1:50 @ A1
Date: 12/03/24	Date: 12/03/24	Date: 12/03/24
Drawing No: Cotswold Residential Design Ltd	Drawing No: Cotswold Residential Design Ltd	Drawing No: Cotswold Residential Design Ltd