


Notes

MH
0.000

Manhole
Levels

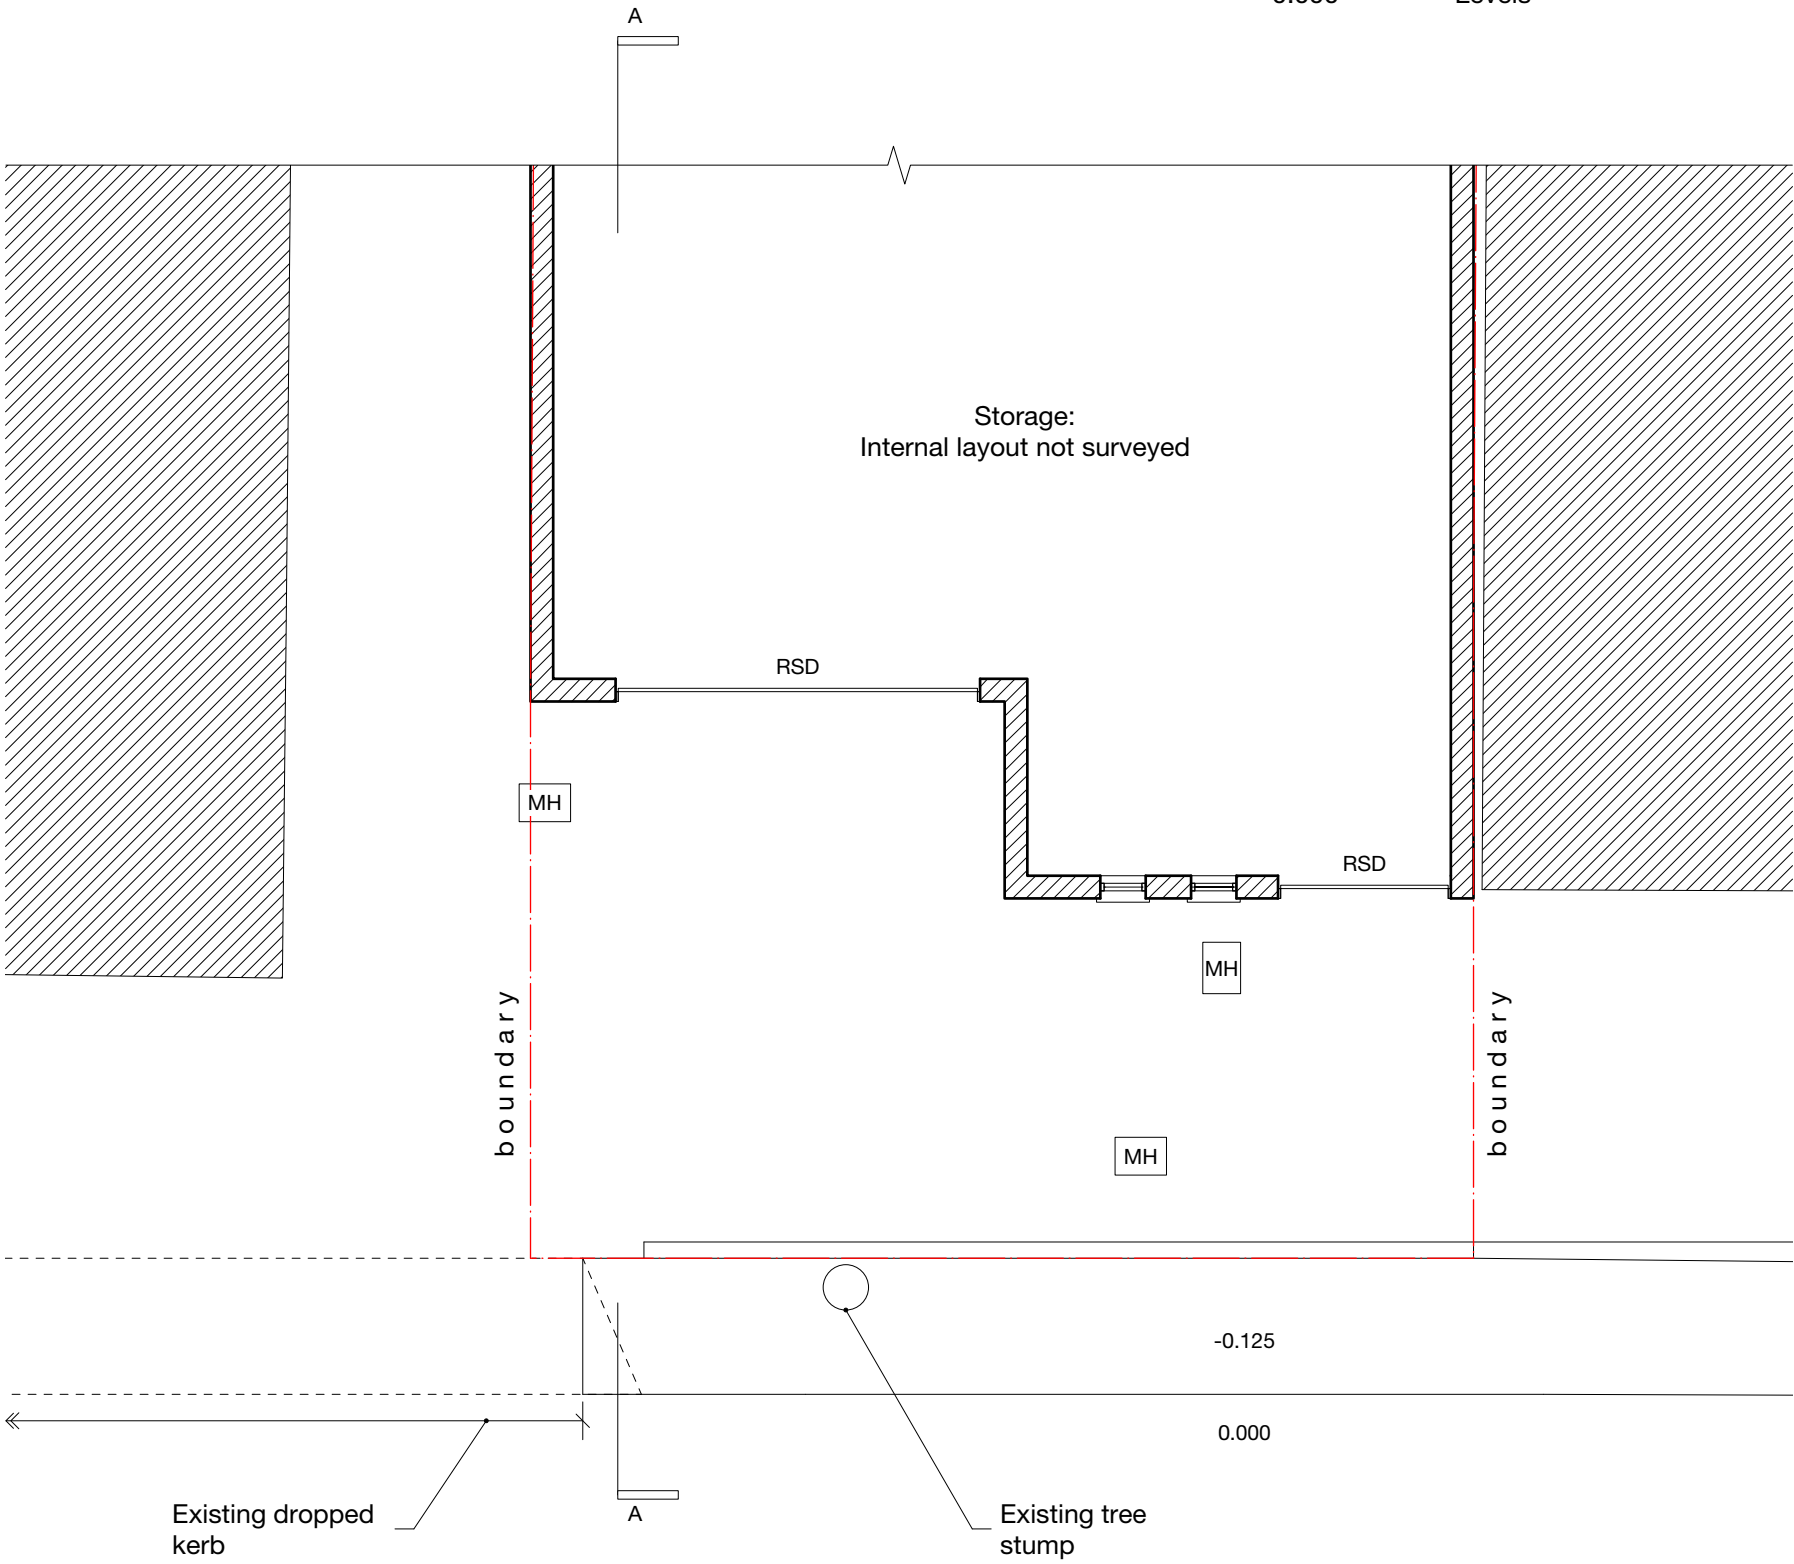


ESKALADE ROAD

-	-	-	-	-
Revision notes				





www.masonwoodgroup.co.uk
gc@masonwoodgroup.co.uk
+44 7498 589399

client	Mr C Garcha		
project	Showcase Weddings, Front of Unit 3a, Eskadale Rd, UB8 2RT		
drawing	EXISTING GROUND FLOOR PLAN		
date	Mar. 2021	scale	1:100 at A3
work stage	1	drawing no	S02
project no	2021.006	revision	-

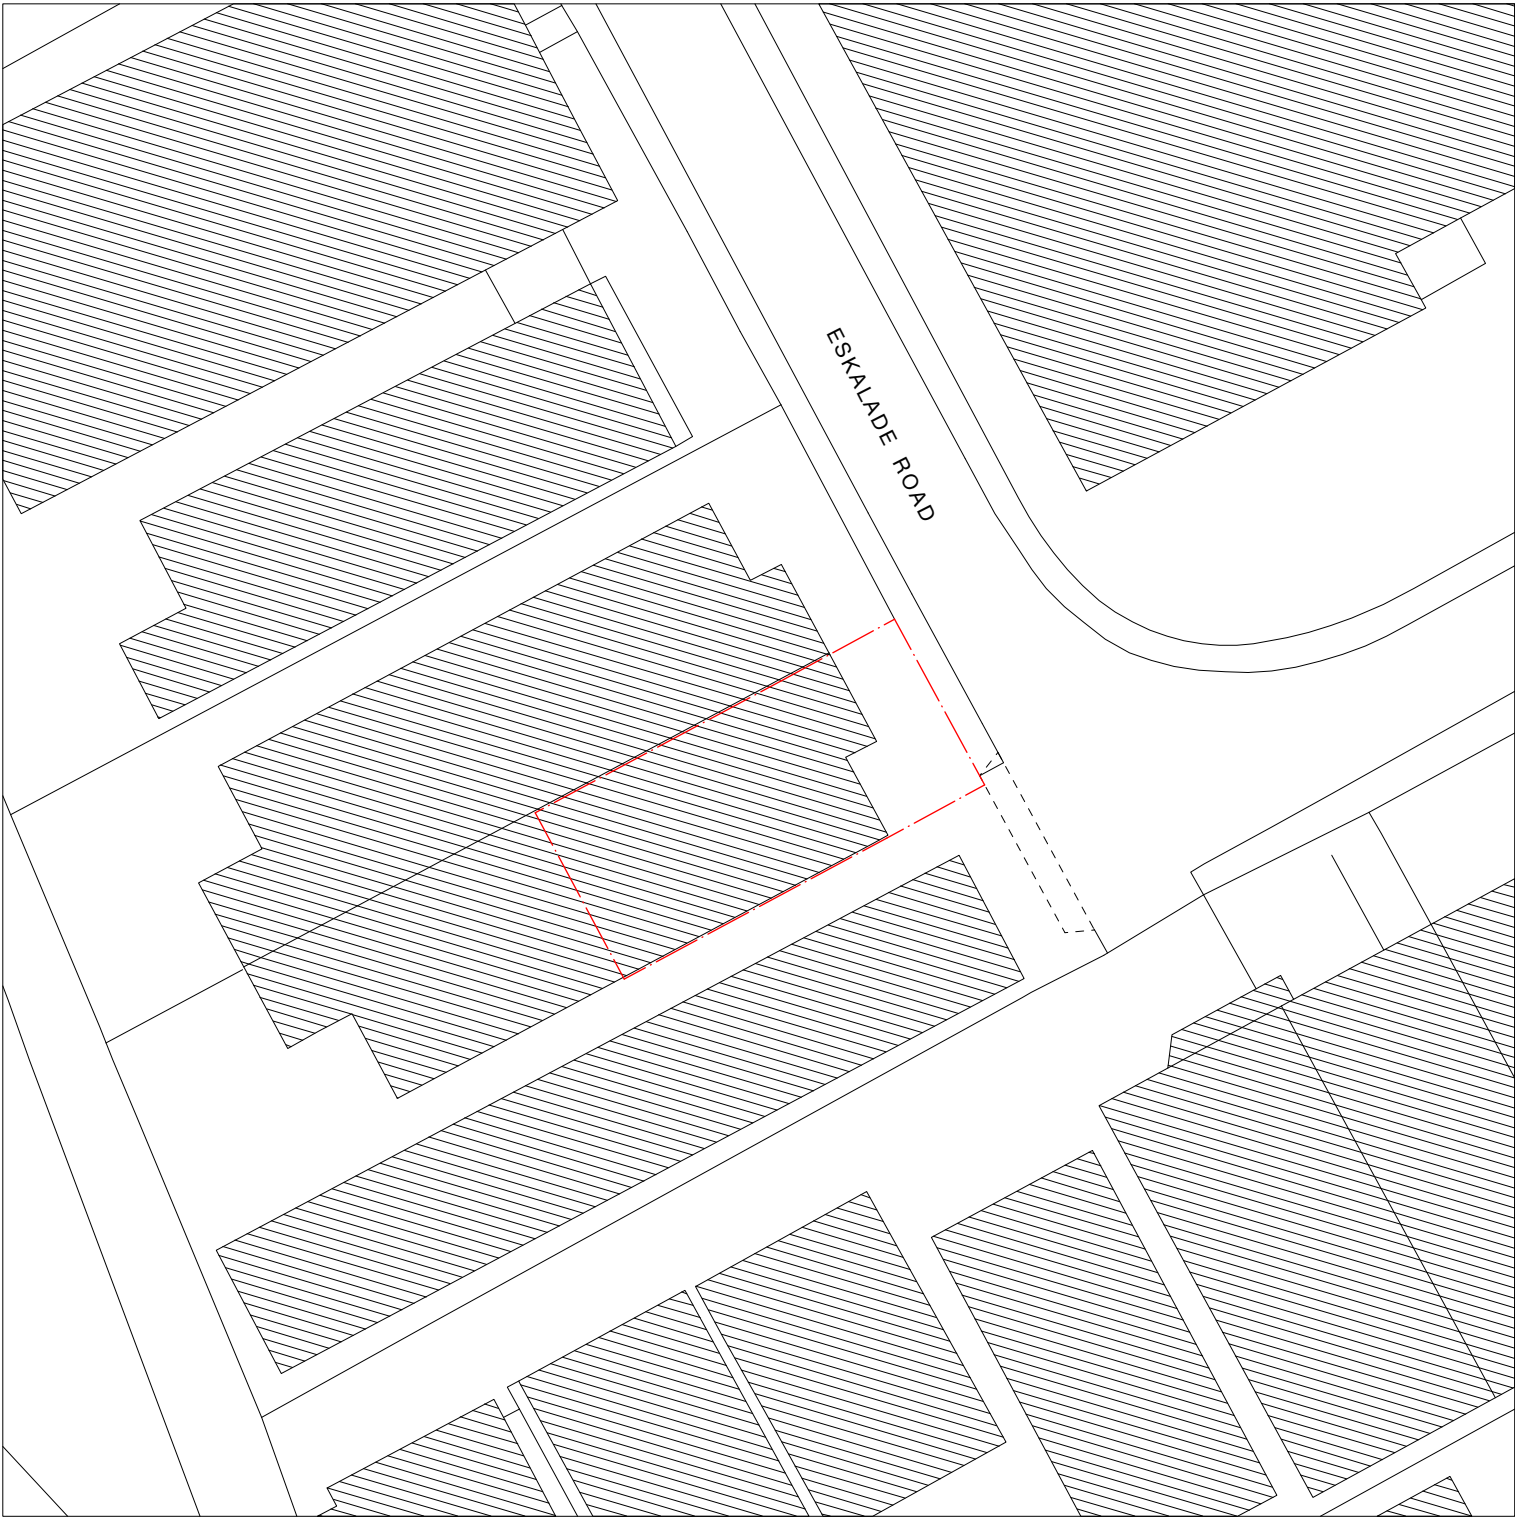

-	-	-	-	-
Revision notes				

  



www.masonwoodgroup.co.uk
gc@masonwoodgroup.co.uk
+44 7498 589399

client
Mr C Garcha

project
Showcase Weddings, Front of
Unit 3a, Eskadale Rd, UB8 2RT

drawing
EXISTING SITE PLAN


date
Mar. 2021

work stage
1


scale
1:500 at A3
drawing no
S03

project no
2021.006

revision
-

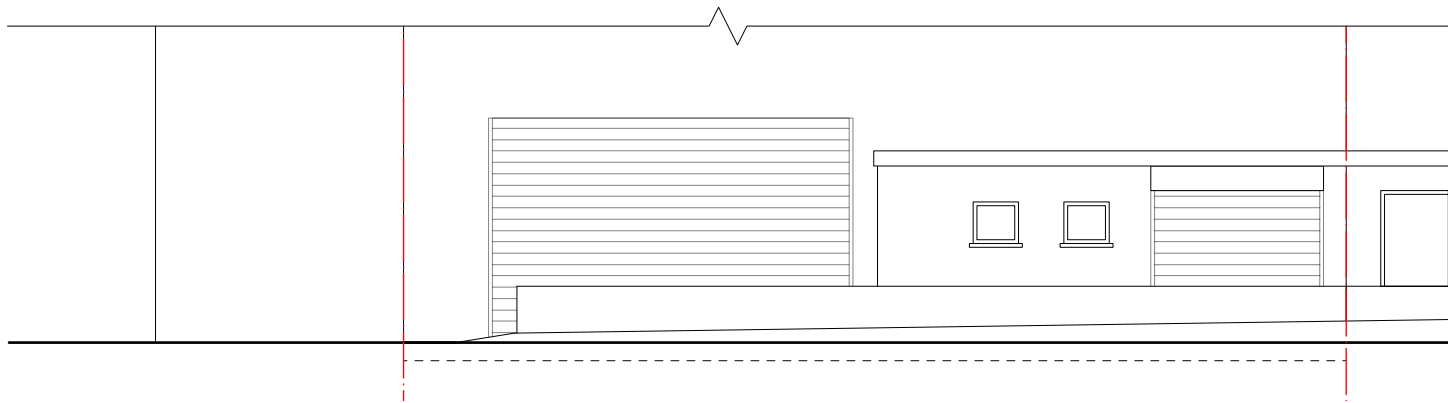


NORTH-EAST
Front

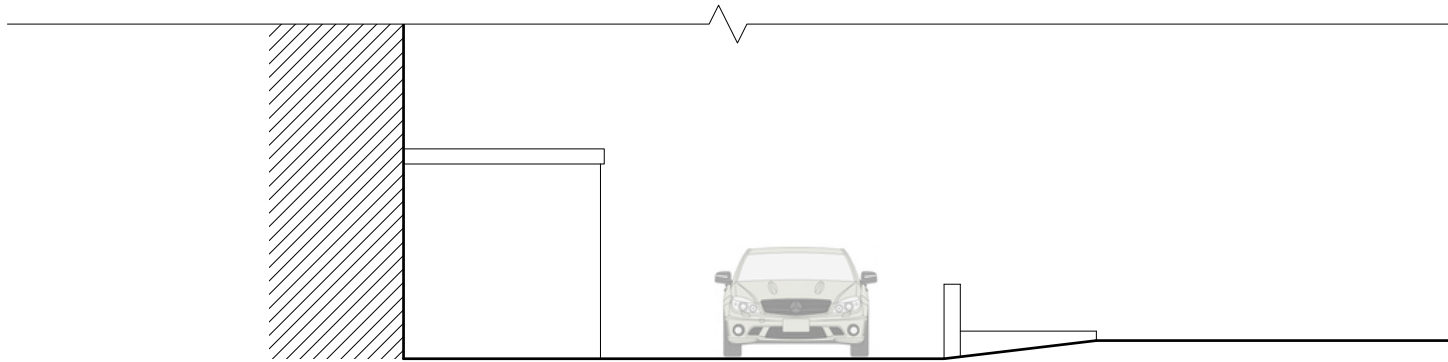

SOUTH-EAST
Section A-A

-	-	-	-	-
Revision notes				

 



client
Mr C Garcha

project
Showcase Weddings, Front of
Unit 3a, Eskadale Rd, UB8 2RT

drawing
EXISTING ELEVATION & SECTION

date
Mar. 2021

scale
1:100 at A3

project no
2021.006

work stage
1

drawing no
S04

revision
-

www.masonwoodgroup.co.uk
gc@masonwoodgroup.co.uk
+44 7498 589399