


- Notes
- Reinstatement of lost detail prior to fit.
 - Alteration and adaptation to serve proposed 3 No. new dwellings.
 - All drawings to be read in conjunction with the Schedule of works.

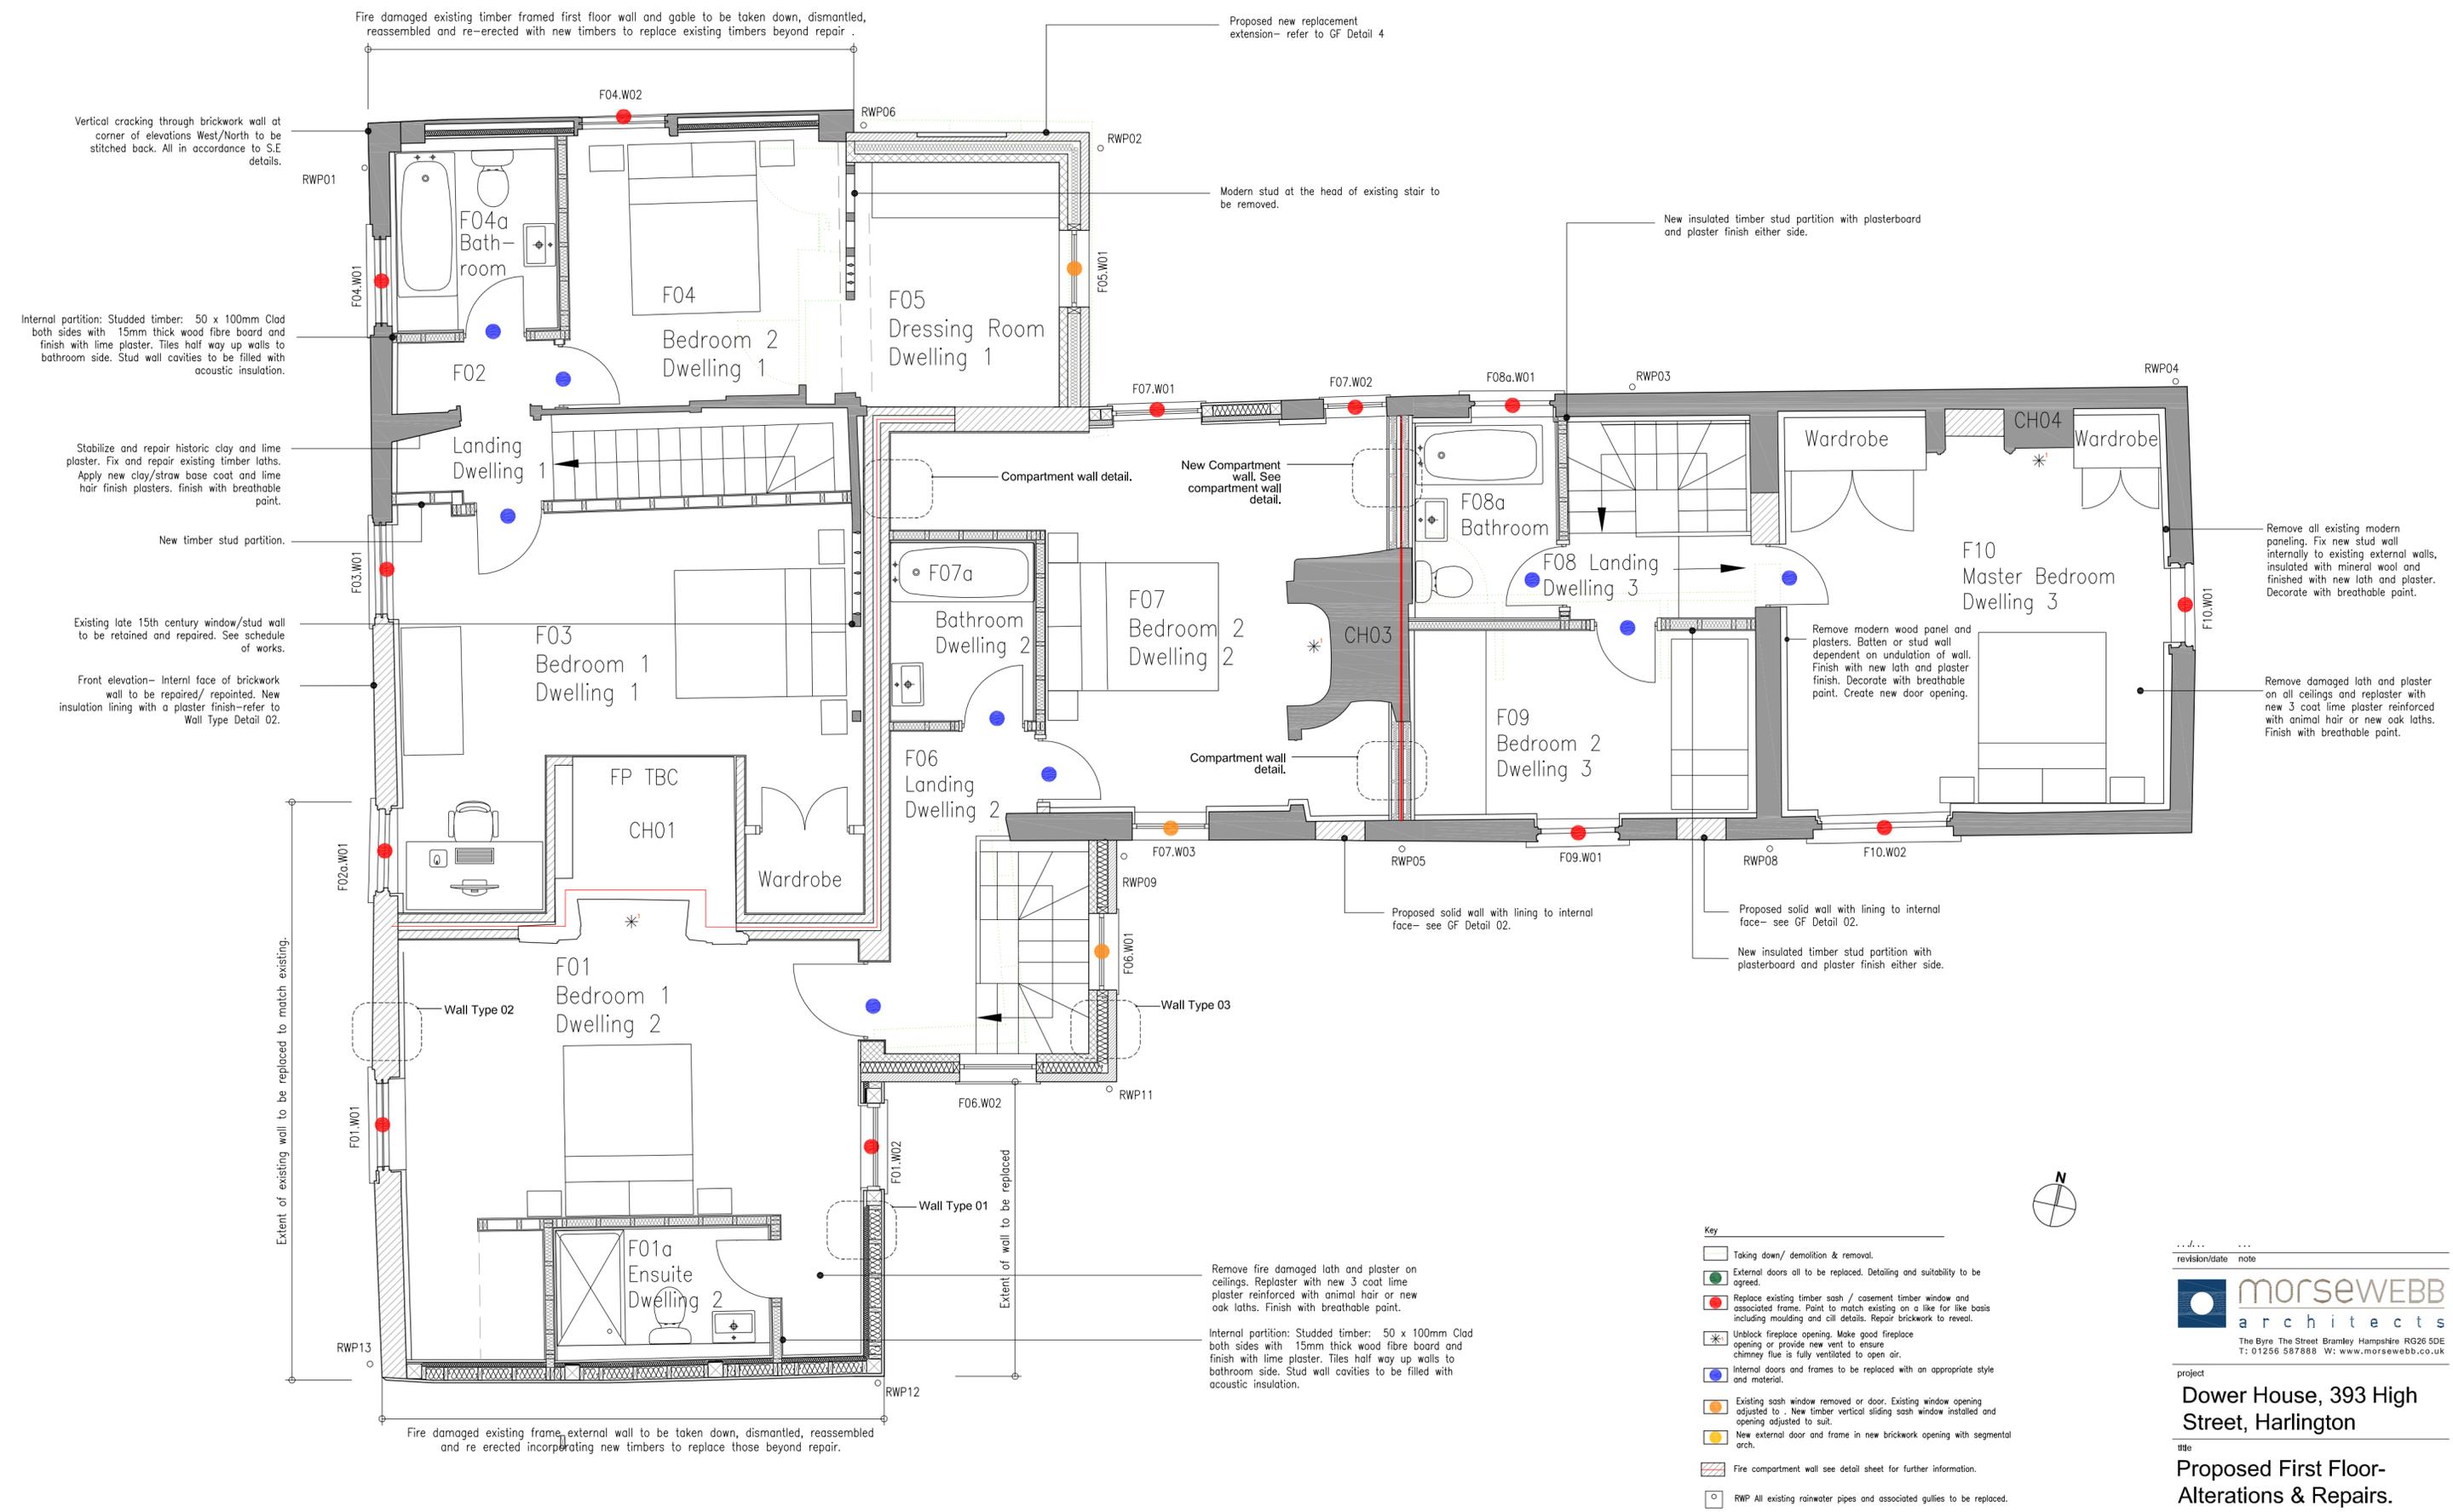

01 FIRST FLOOR PLAN
1:50

revision/date note

morsewebb
architects

The Byre The Street Bramley Hampshire RG26 5DE
T: 01256 587888 W: www.morsewebb.co.uk

project
Dower House, 393 High Street, Harlington

title
Proposed First Floor- Alterations & Repairs.

scale 1:50 @A2	status PLANNING
job no. 784	dwg no. D-041
	status/revision PL00

© Morse Webb Ltd