


01 PLOT 16 SOUTH ELEVATION
1:100

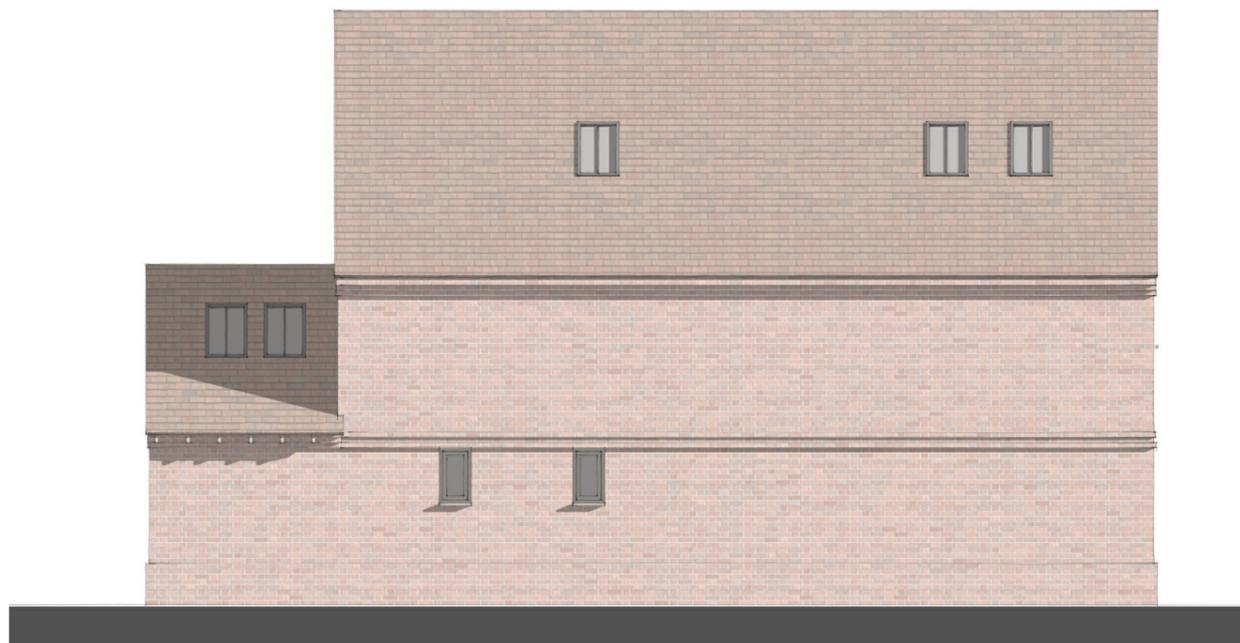


02 PLOT 16 WEST ELEVATION
1:100



03 PLOT 16 NORTH ELEVATION
1:100

Scale Bar. 1:100

 

04 PLOT 16 EAST ELEVATION
1:100

revision/date	note
---------------	------



project
Dower House
 Harlington High Street
 title
Enabling Development
 Plot 16 Elevations

scale 1:100@A3	status PLANNING	
job no. 748	dwg no. E-037	status/revision PL00