


**01** PROPOSED TERRACE NORTH ELEVATION - PLOTS 2-8  
1:100



**02** PROPOSED TERRACE NORTH ELEVATION - PLOTS 9-15  
1:100

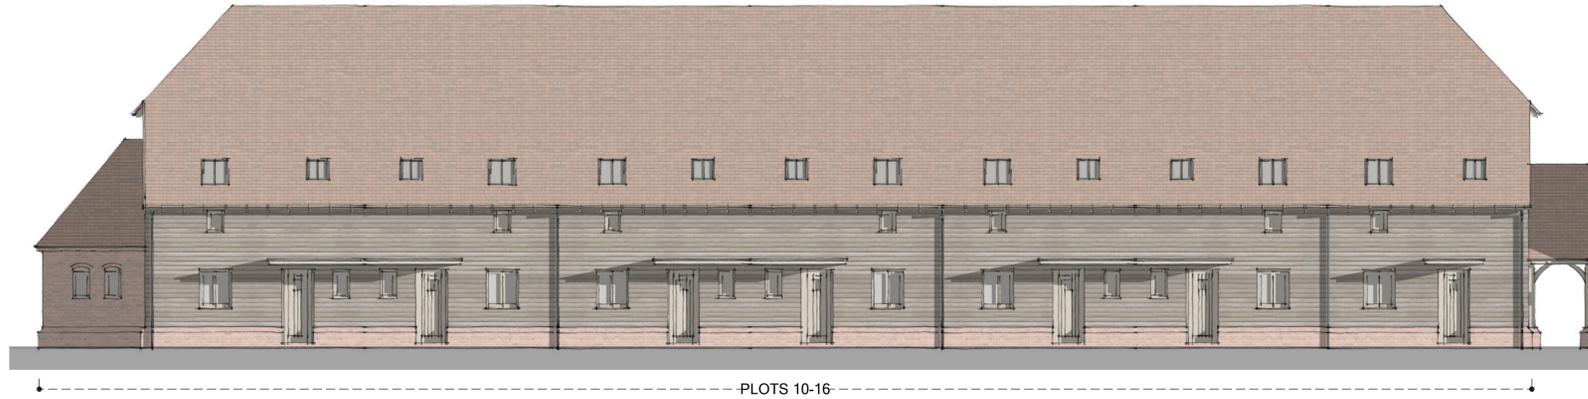

**03** PROPOSED TERRACE SOUTH ELEVATION - PLOTS 2-8  
1:100



**04** PROPOSED TERRACE SOUTH ELEVATION - PLOTS 9-15  
1:100



revision/date note



project  
Dower House  
Harlington High Street

title  
Proposed Terrace  
Elevations

scale	status	
1:100 @A1	PLANNING	
job no.	dwg no.	status/revision
748	E-040	PL01

© Morse Webb Ltd