


COPYRIGHT DO NOT SCALE FROM THIS DRAWING. CONTRACTOR MUST CONFIRM SITE DIMENSIONS BEFORE COMMENCEMENT OF WORK. THIS DRAWING OR DESIGN IS THE COPYRIGHT AND MAY NOT BE REPRODUCED WITHOUT WRITTEN CONSENT OF THE DESIGNER. CONTRACTOR RESPONSIBLE FOR CORRECT SETTING OUT ON SITE. ANY DISCREPANCIES TO BE NOTED TO THE DESIGNER IMMEDIATELY.		
MARKED	REVISION	DATE
1A		

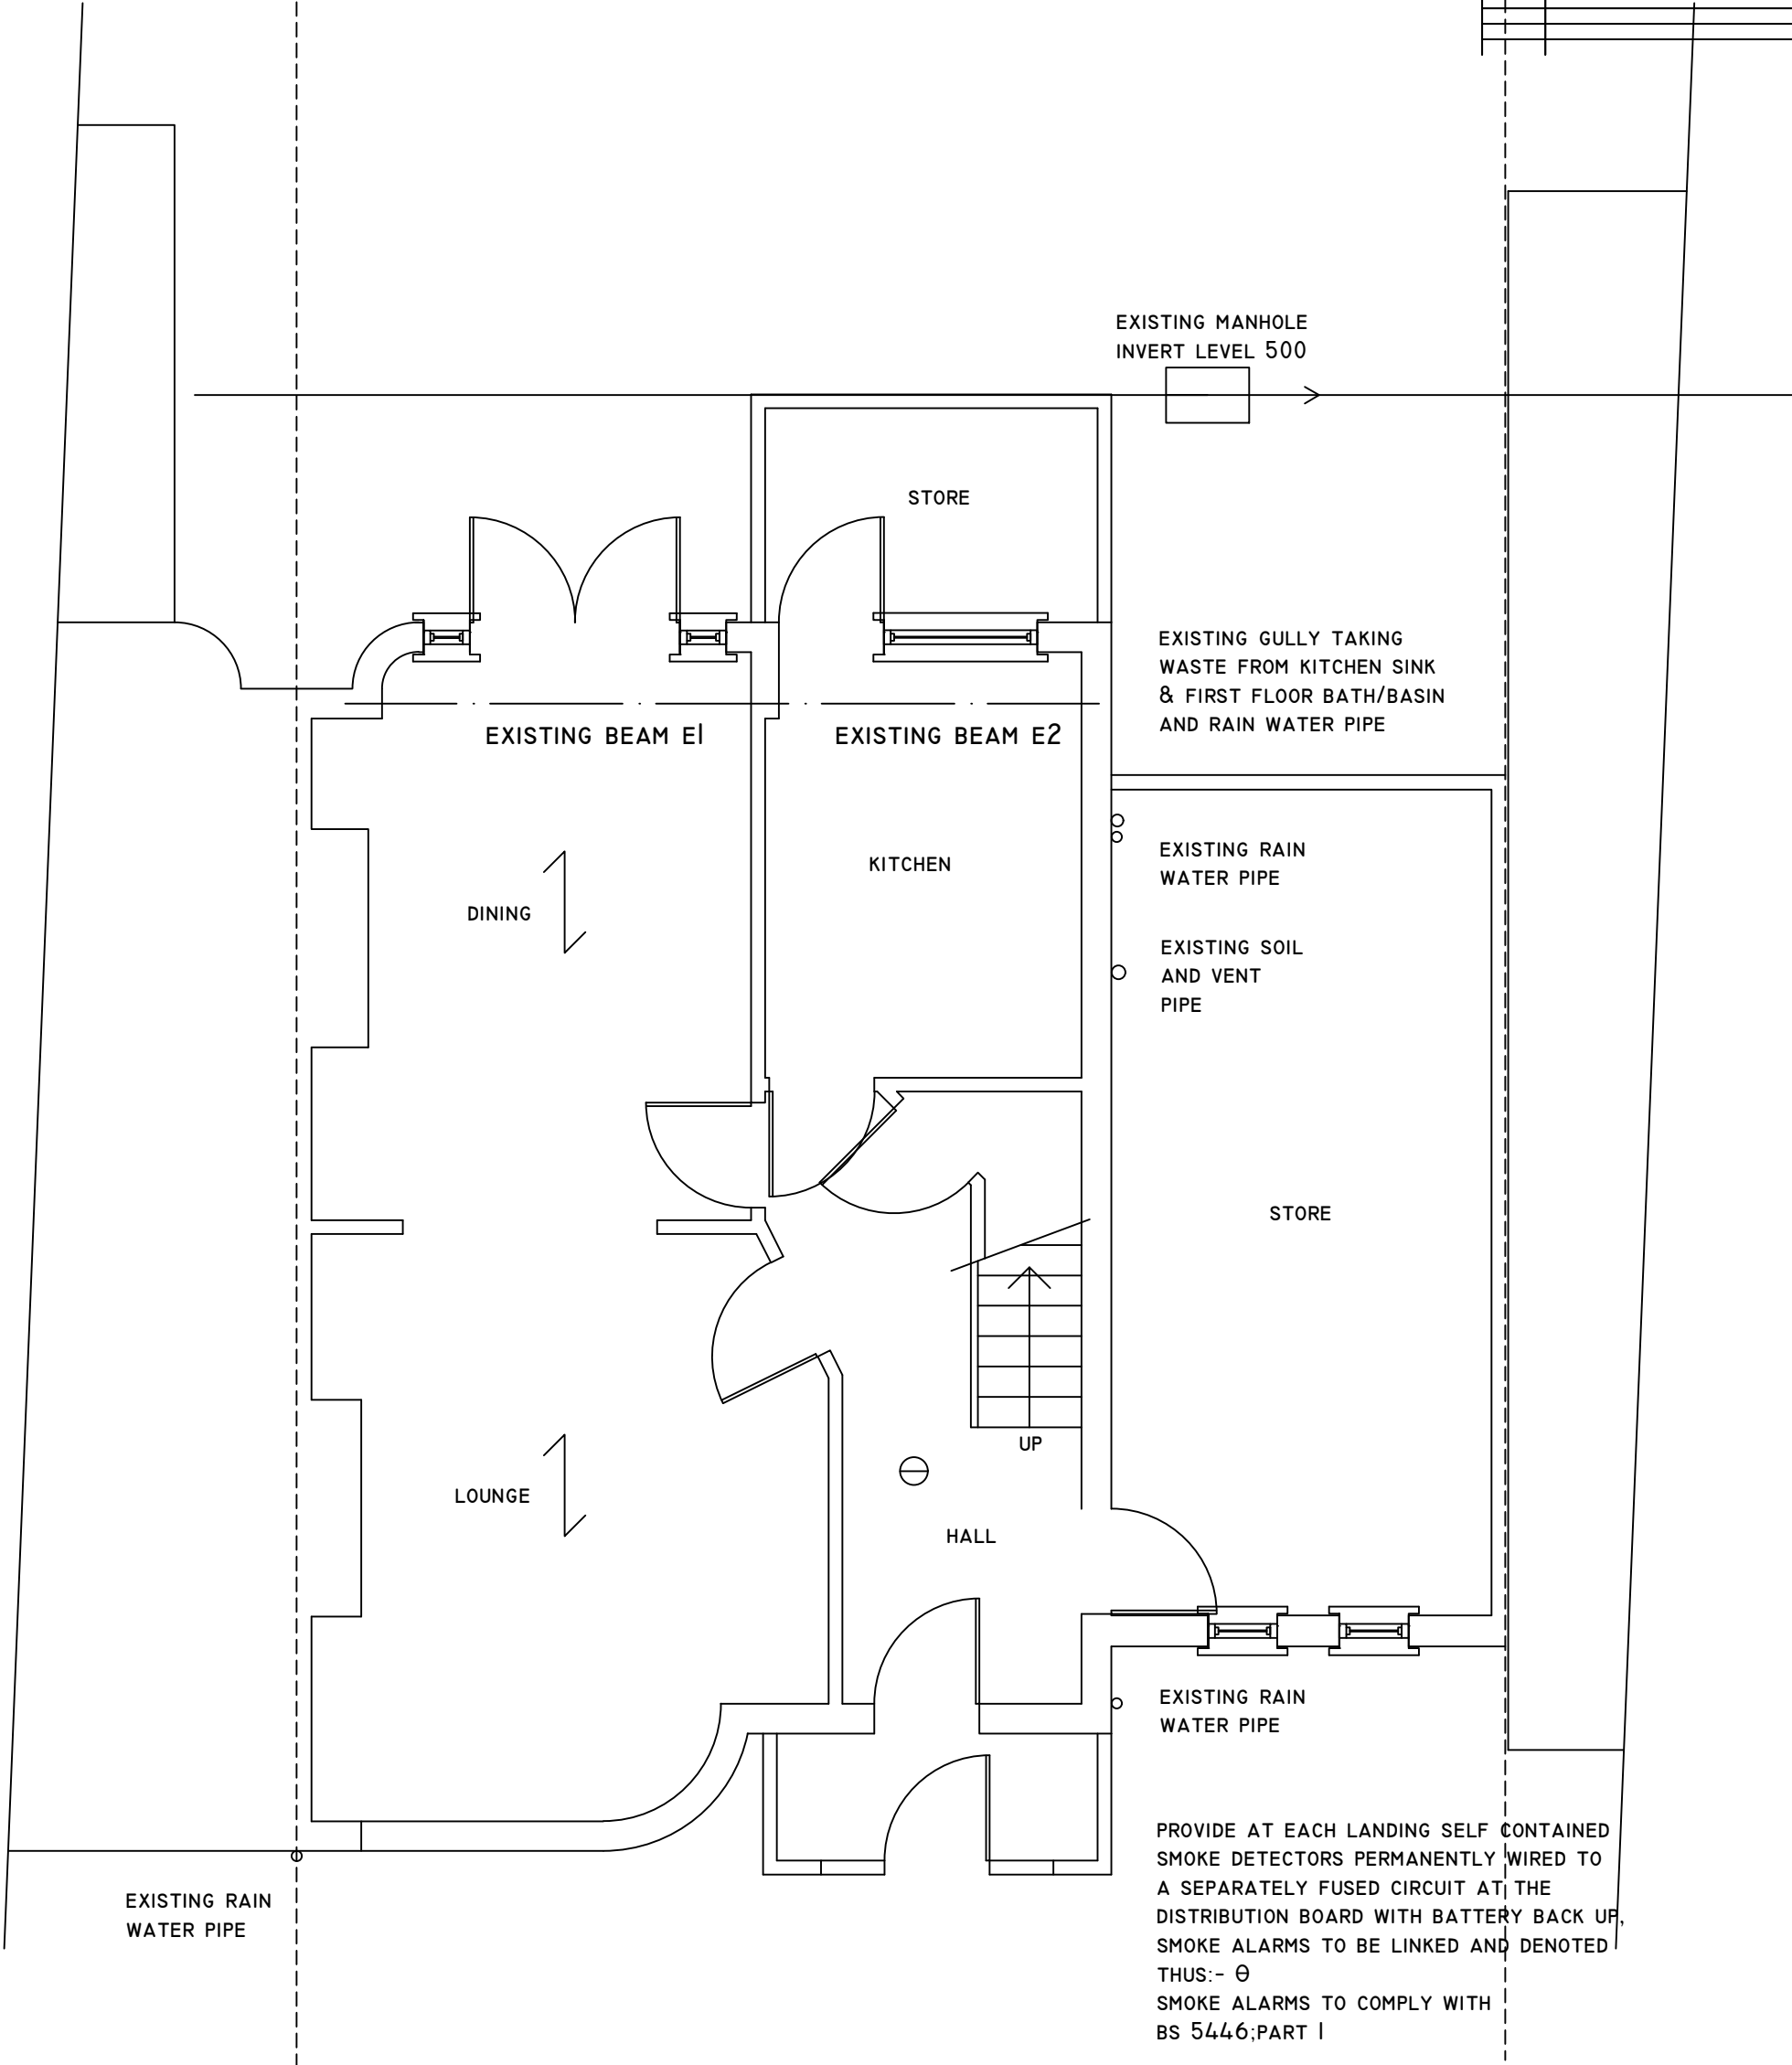

PROPOSED GROUND FLOOR PLAN

EXISTING BEAM E1,E2 : 2No.152x89 UB's ON 215x215x215 PADS
- TO BE CHECKED AND CONFIRMED ON SITE

EXISTING DOORS CHANGED TO HALF HOUR
FIRE DOORS FD30 -AT FIRST AND GROUND
FLOOR LEVEL THAT OPEN ONTO STAIRS
INCLUDING BATH AND W.C.



CHECKED:	DATE: JUNE 2021
DRAWN:	SCALE: 1:50
DRAWING NUMBER:	LI

DRAWING TITLE:
**PROPOSED GROUND FLOOR
PLAN**

PROJECT:
**8 PINNER ROAD
NORTHWOOD
HA6 1QS**