


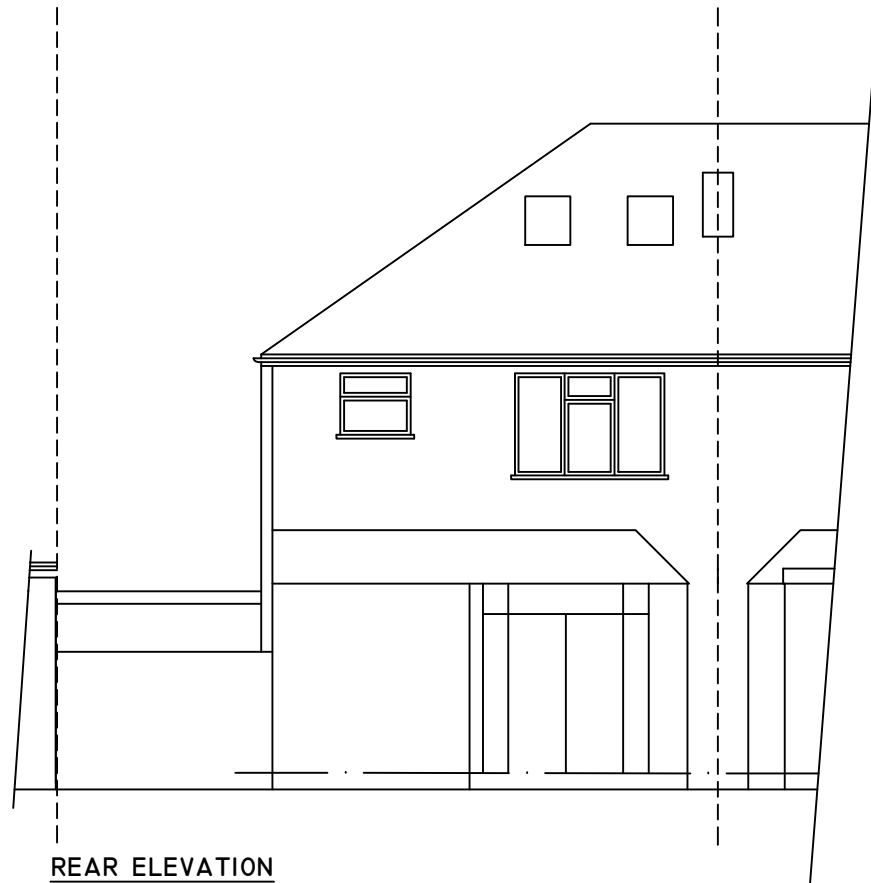

REAR ELEVATION



FLANK ELEVATION



	CHECKED:	DATE: JULY 2021	DRAWING TITLE: EXISTING ELEVATIONS	PROJECT: 8 PINNER ROAD NORTHWOOD HA6 1QS	
	DRAWN:	SCALE: 1:100			
	DRAWING NUMBER: 03				