

COPYRIGHT
DO NOT SCALE FROM THIS DRAWING. CONTRACTOR MUST CONFIRM SITE
DIMENSIONS BEFORE COMMENCEMENT OF WORK.


THIS DRAWING OR DESIGN IS THE COPYRIGHT AND MAY NOT BE
REPRODUCED WITHOUT WRITTEN CONSENT.

CONTRACTOR RESPONSIBLE FOR CORRECT SETTING OUT ON SITE. ANY
DISCREPANCIES TO BE NOTED TO THE DESIGNER IMMEDIATELY.

MARKED	REVISION	DATE
A		



FRONT ELEVATION

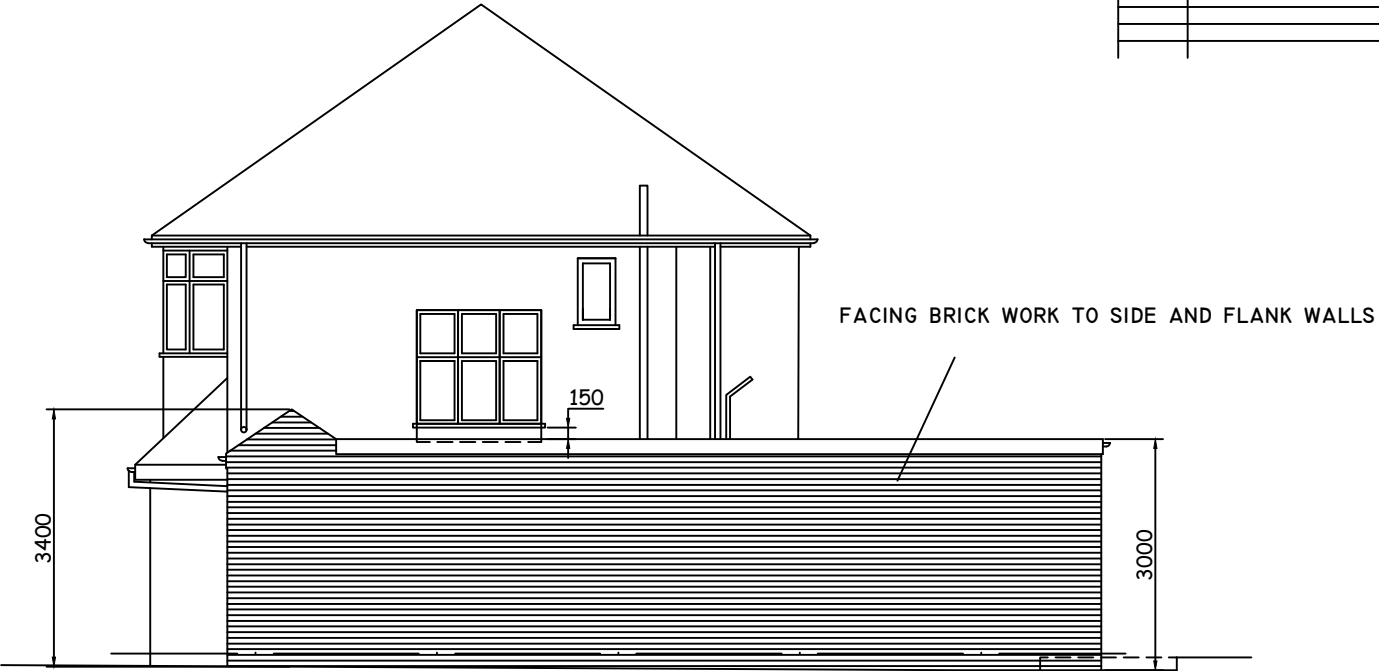


SIDE ELEVATION

NOTES:
1. EXTERNAL MATERIALS TO MATCH EXISTING





REAR ELEVATION

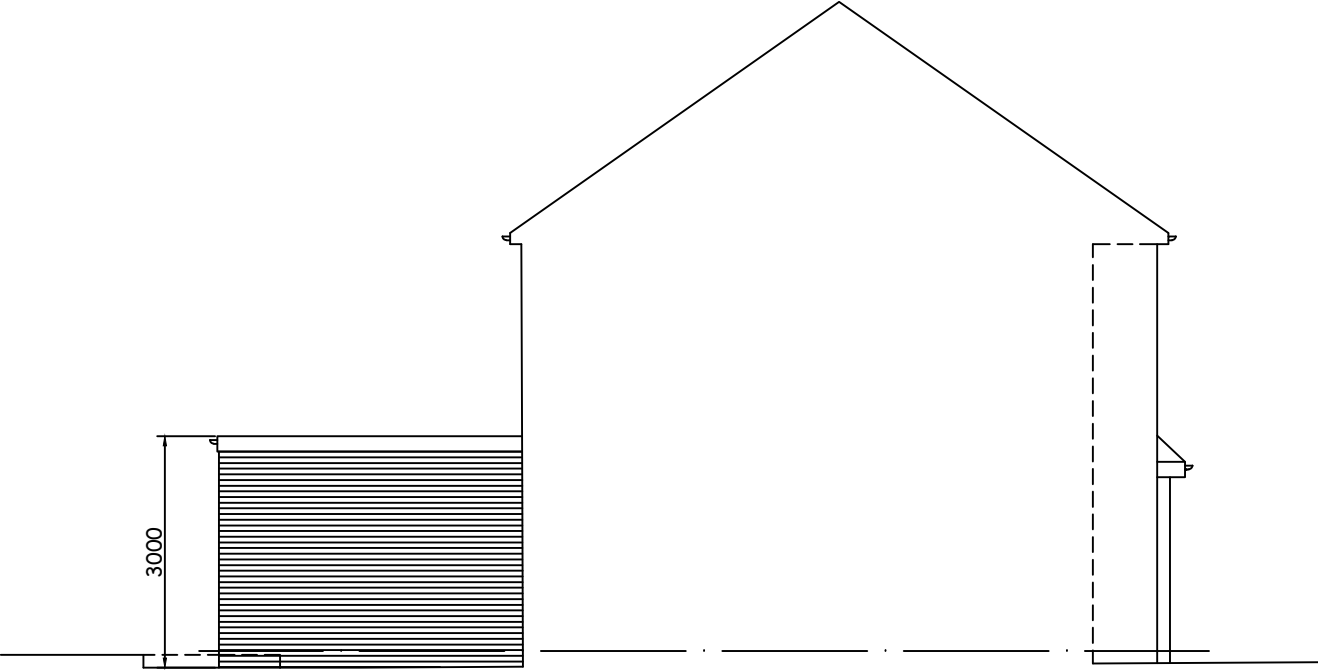

FLANK ELEVATION

0 10M

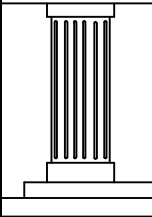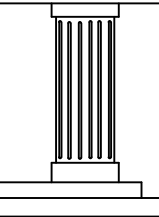	CHECKED:	DATE: JULY 2021	DRAWING TITLE: PROPOSED ELEVATIONS	PROJECT: 8 PINNER ROAD NORTHWOOD HA6 1QS	
	DRAWN:	SCALE: 1:100			
	DRAWING NUMBER: 04				