



All proposed materials to match existing

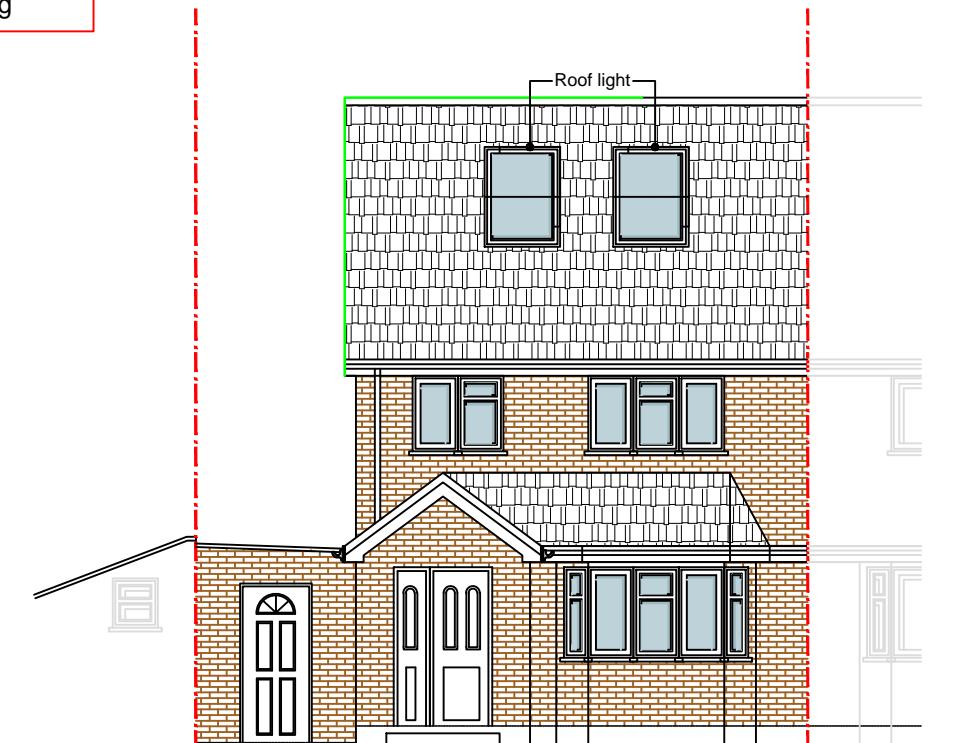

PROPOSED FRONT ELEVATION


Vertically hung tiles to match existing roof tiles in colour and texture

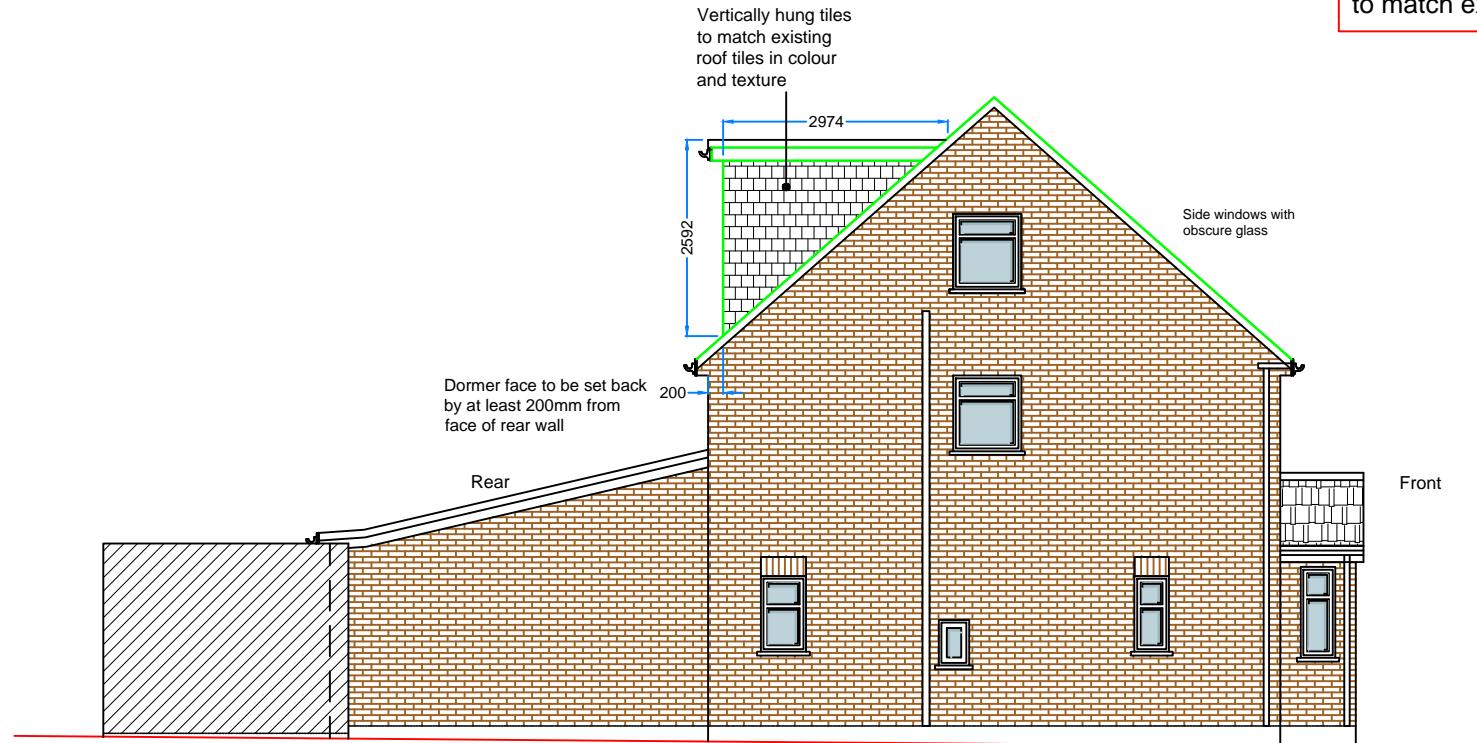

PROPOSED FLANK ELEVATION



PROPOSED REAR ELEVATION

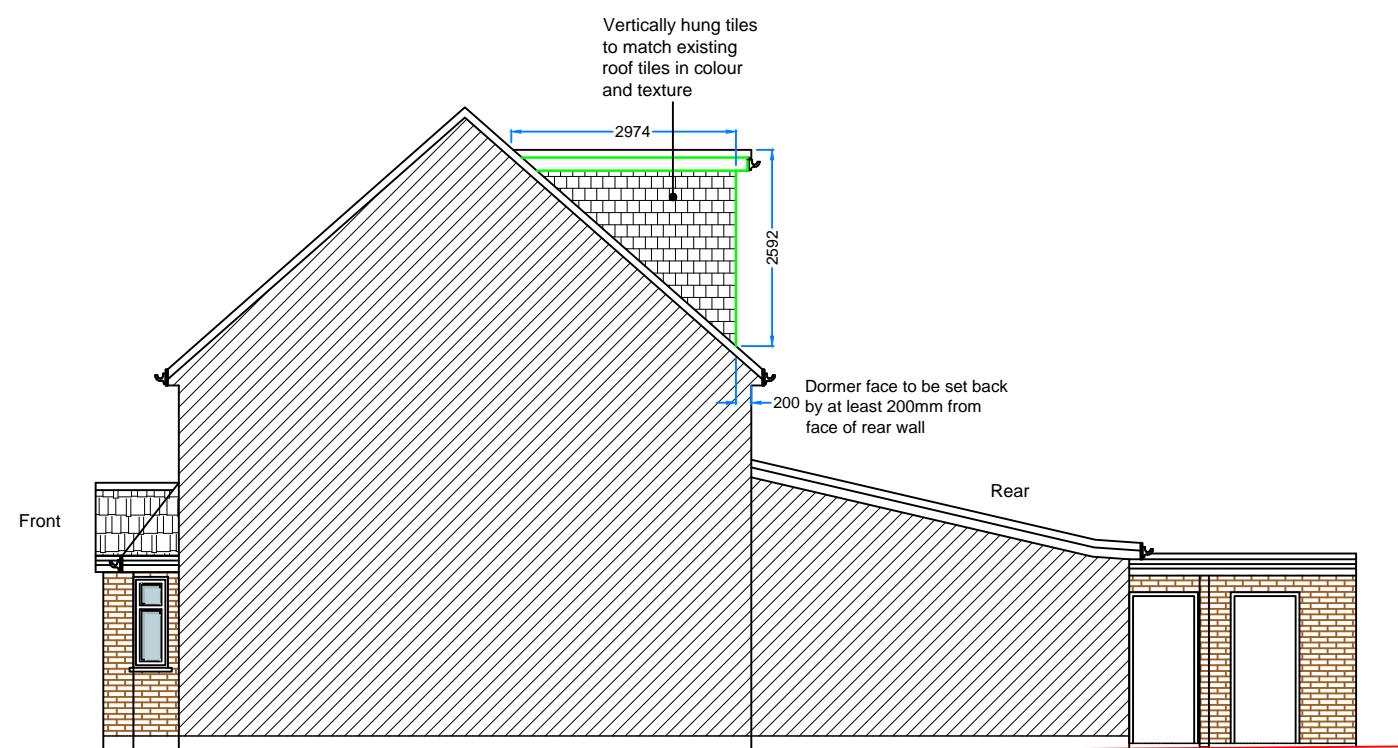

PROPOSED SIDE ELEVATION

0 1 2 3 4 5M
Meters @ 1:100 @ A3

Copyright all rights reserved.
The contents of this drawing can
not be copied without written
permission of the
DRAWNHOUSE LTD



DrawnHouse LTD

Agent
E-mail: office@drawnhouse.co.uk
Mob: +44 7999 329377

Key:
— existing
— proposed

Project name:
104 Apple Tree Avenue,
Uxbridge, UB8 3PU
Title: PROPOSED ELEVATIONS

Project number:
Drawn:
Revision:

8818
AN
Scale: A3 - 1:100
Drawing No: 07
Date: July 2022