


All proposed materials  
to match existingAll proposed materials  
to match existing

## PROPOSED ROOF PLAN

0 1 2 2.5M  
Meters @ 1:50 @ A3

Copyright all rights reserved.  
The contents of this drawing can  
not be copied without written  
permission of the  
DRAWNHOUSE LTD

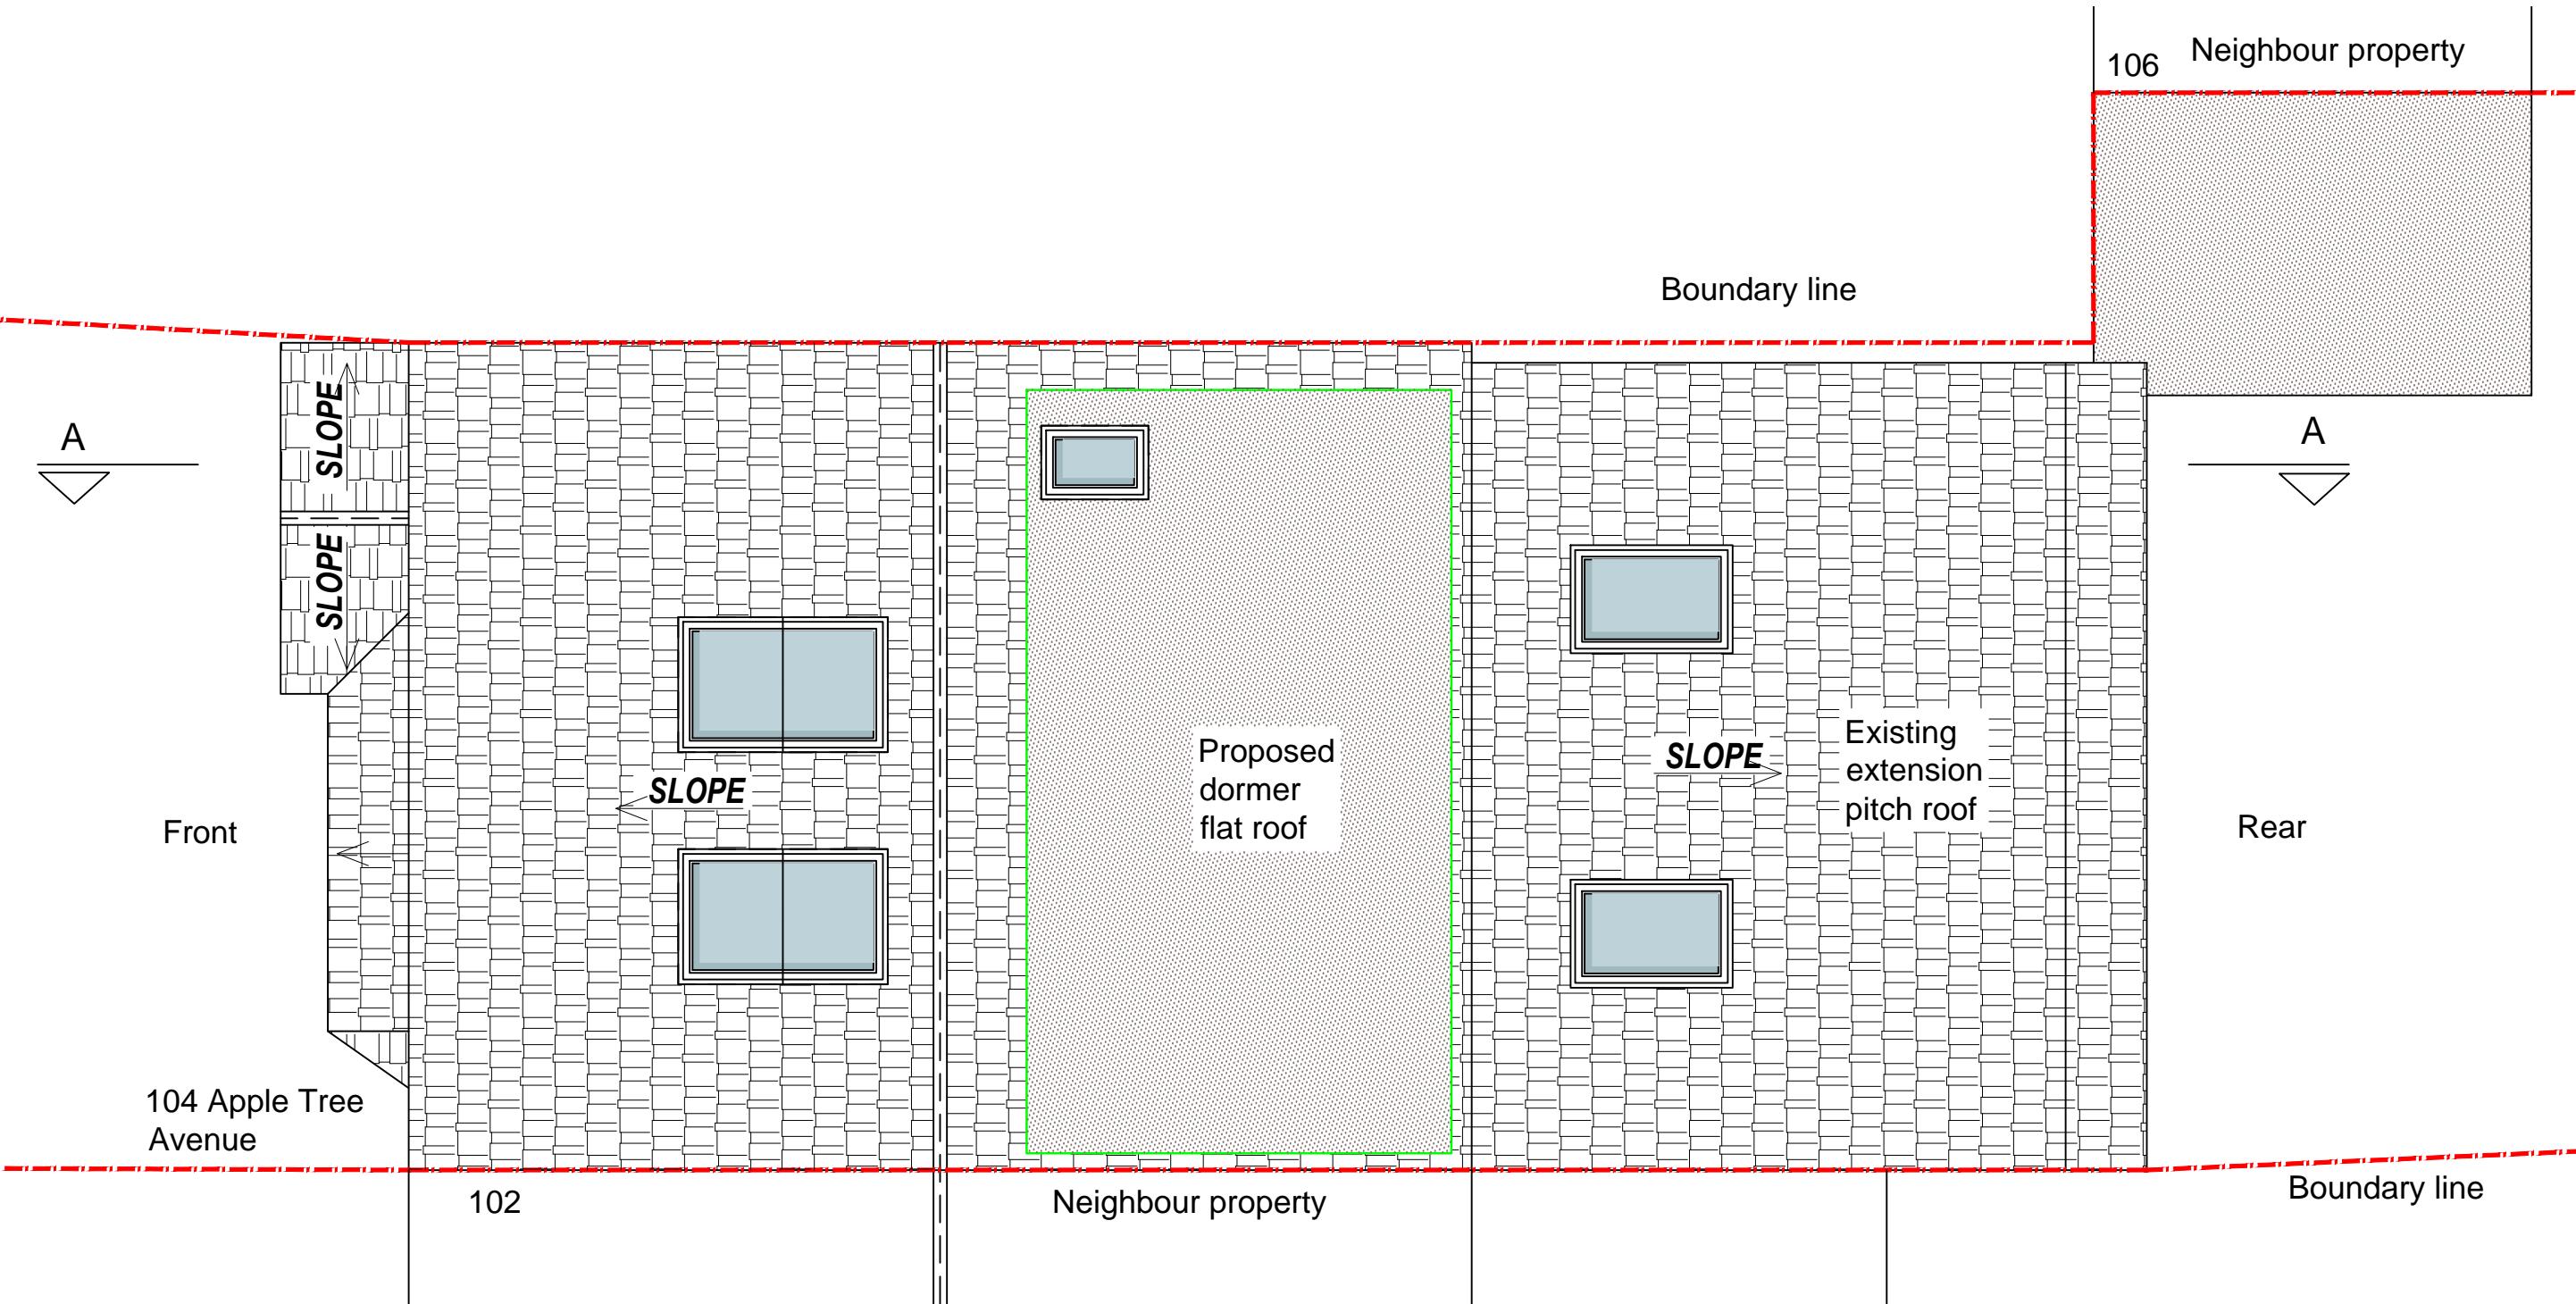

DrawnHouse LTD

Agent  
E-mail: [office@drawnhouse.co.uk](mailto:office@drawnhouse.co.uk)  
Mob: +44 7999 329377

Key:  
— existing  
— proposed

Project name:  
104 Apple Tree Avenue,  
Uxbridge, UB8 3PU  
Title: PROPOSED ROOF PLAN

Project number:  
Drawn:  
Revision:

8818  
AN  
Scale: A3 - 1:50  
Drawing No: 06  
Date: July 2022