

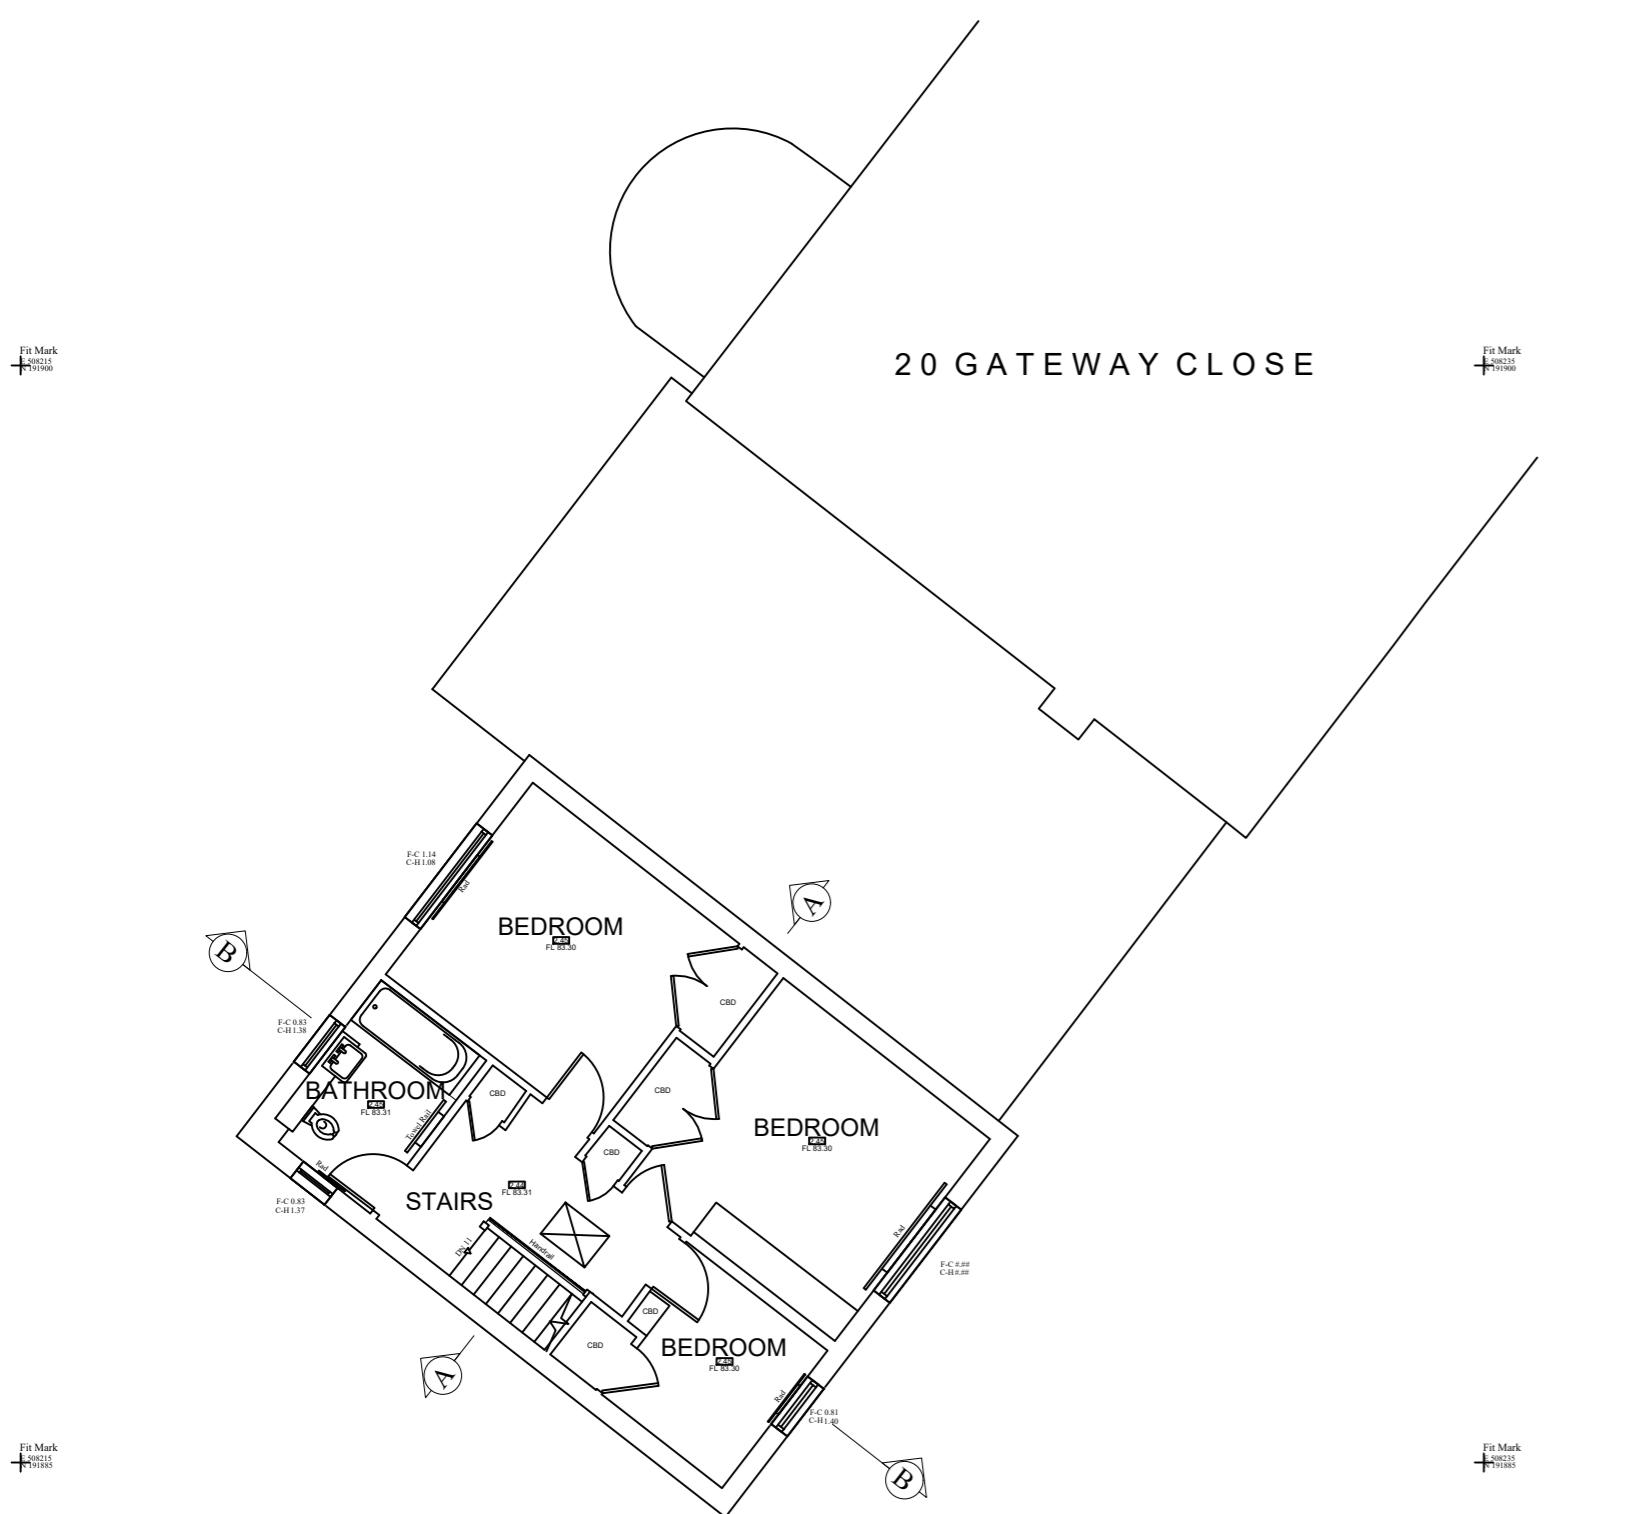


Notes:

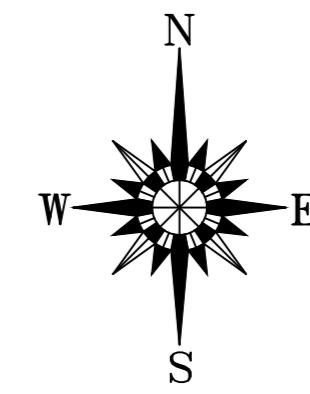

19 GATEWAY CLOSE  
EXISTING FIRST FLOOR PLAN

EXISTING GIFA FIRST FLOOR = 45 SQM

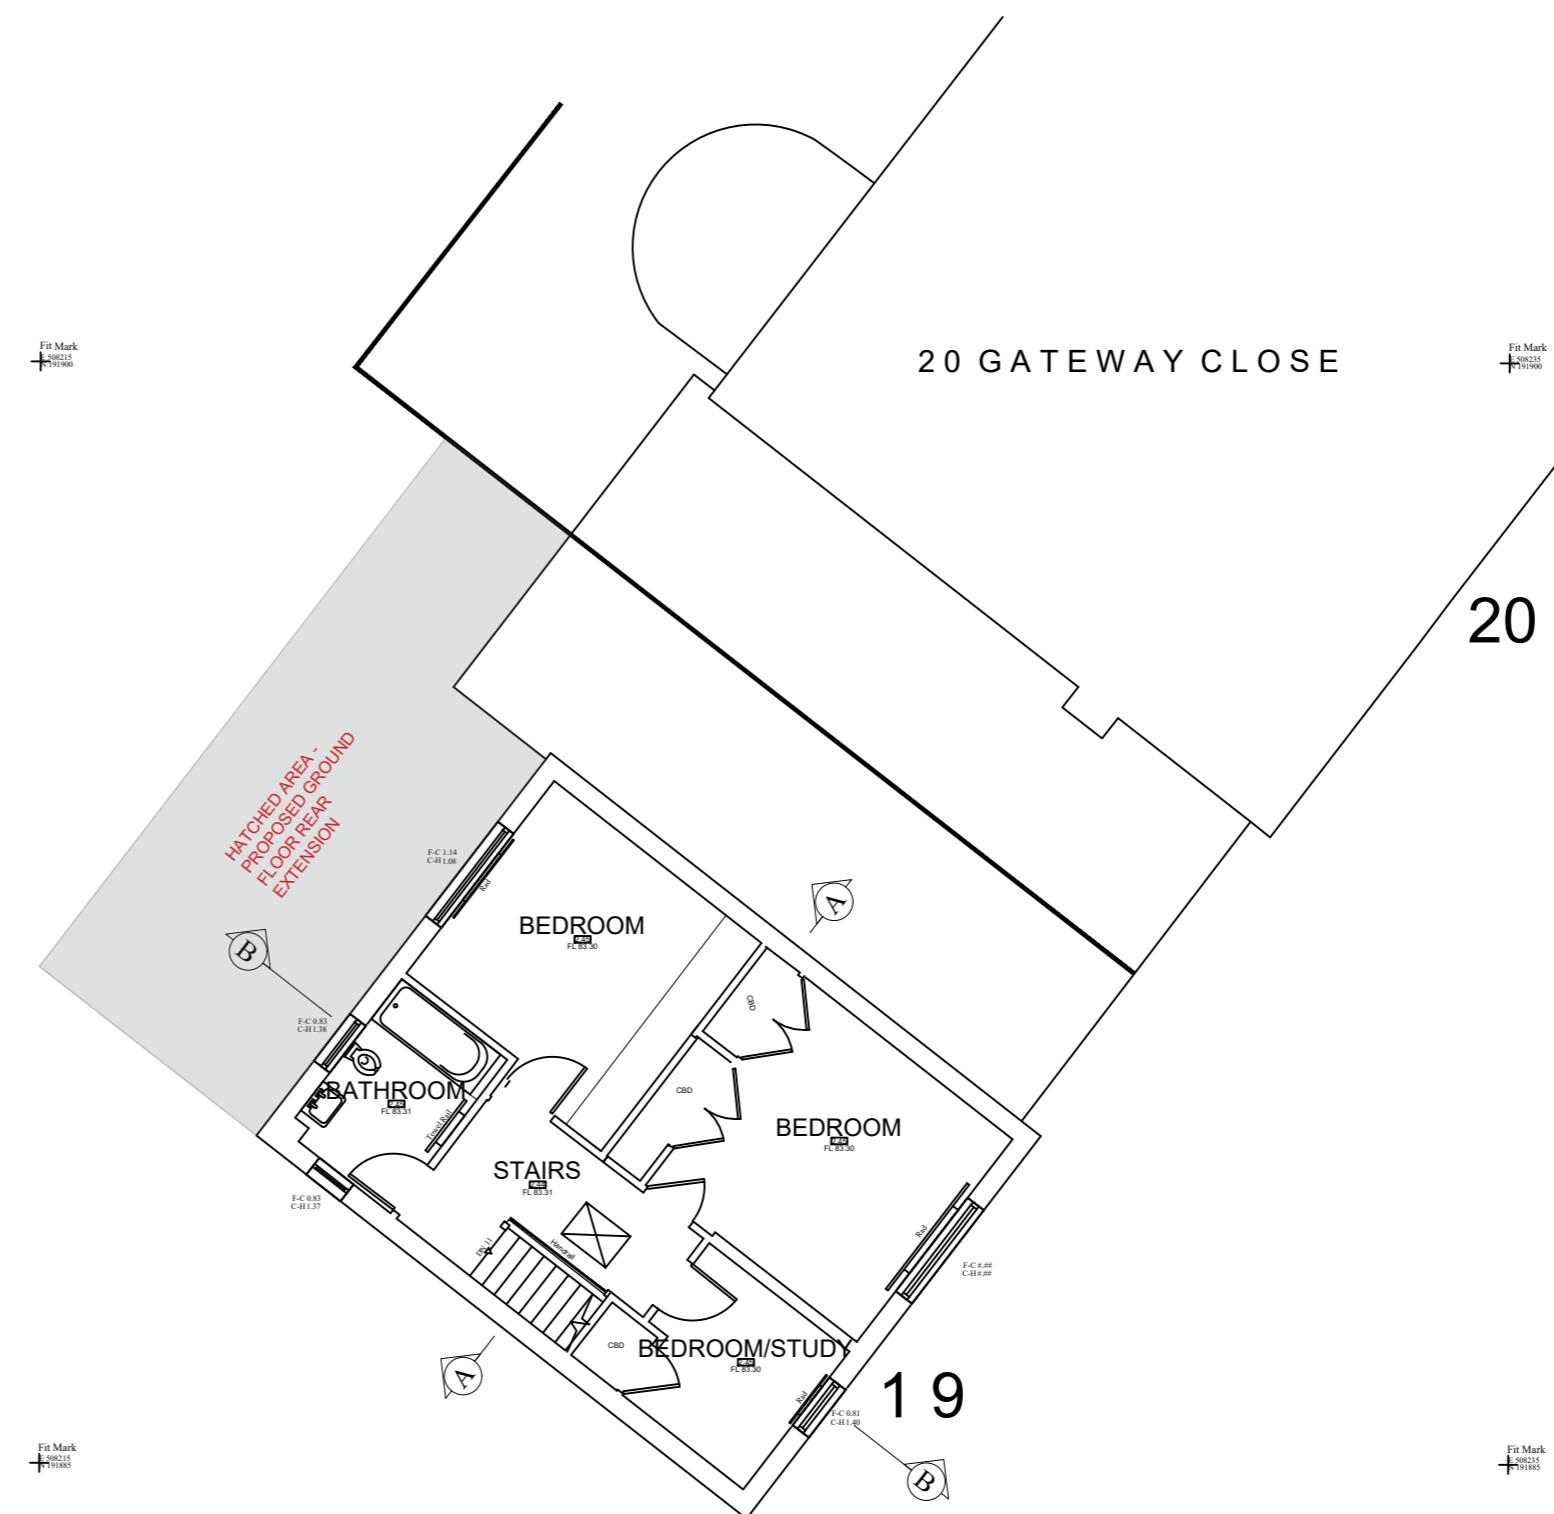

19 GATEWAY CLOSE  
PROPOSED FIRST FLOOR PLAN

PROPOSED GIFA FIRST FLOOR = 45 SQM

**MDW**  
MASH DESIGN WORKS LTD  
50A, THE AVENUE, NORTHWOOD, HA6 2NL

PLANNING

Existing & Proposed First Floor Plans

Mr & Mrs S Khan  
19 Gateway Close, HA6

SCALE	Rev	Drawing Number
1:100@A2		MDW2113-GA-02
Date : MAR 2023		