




EXISTING FLOOR PLAN

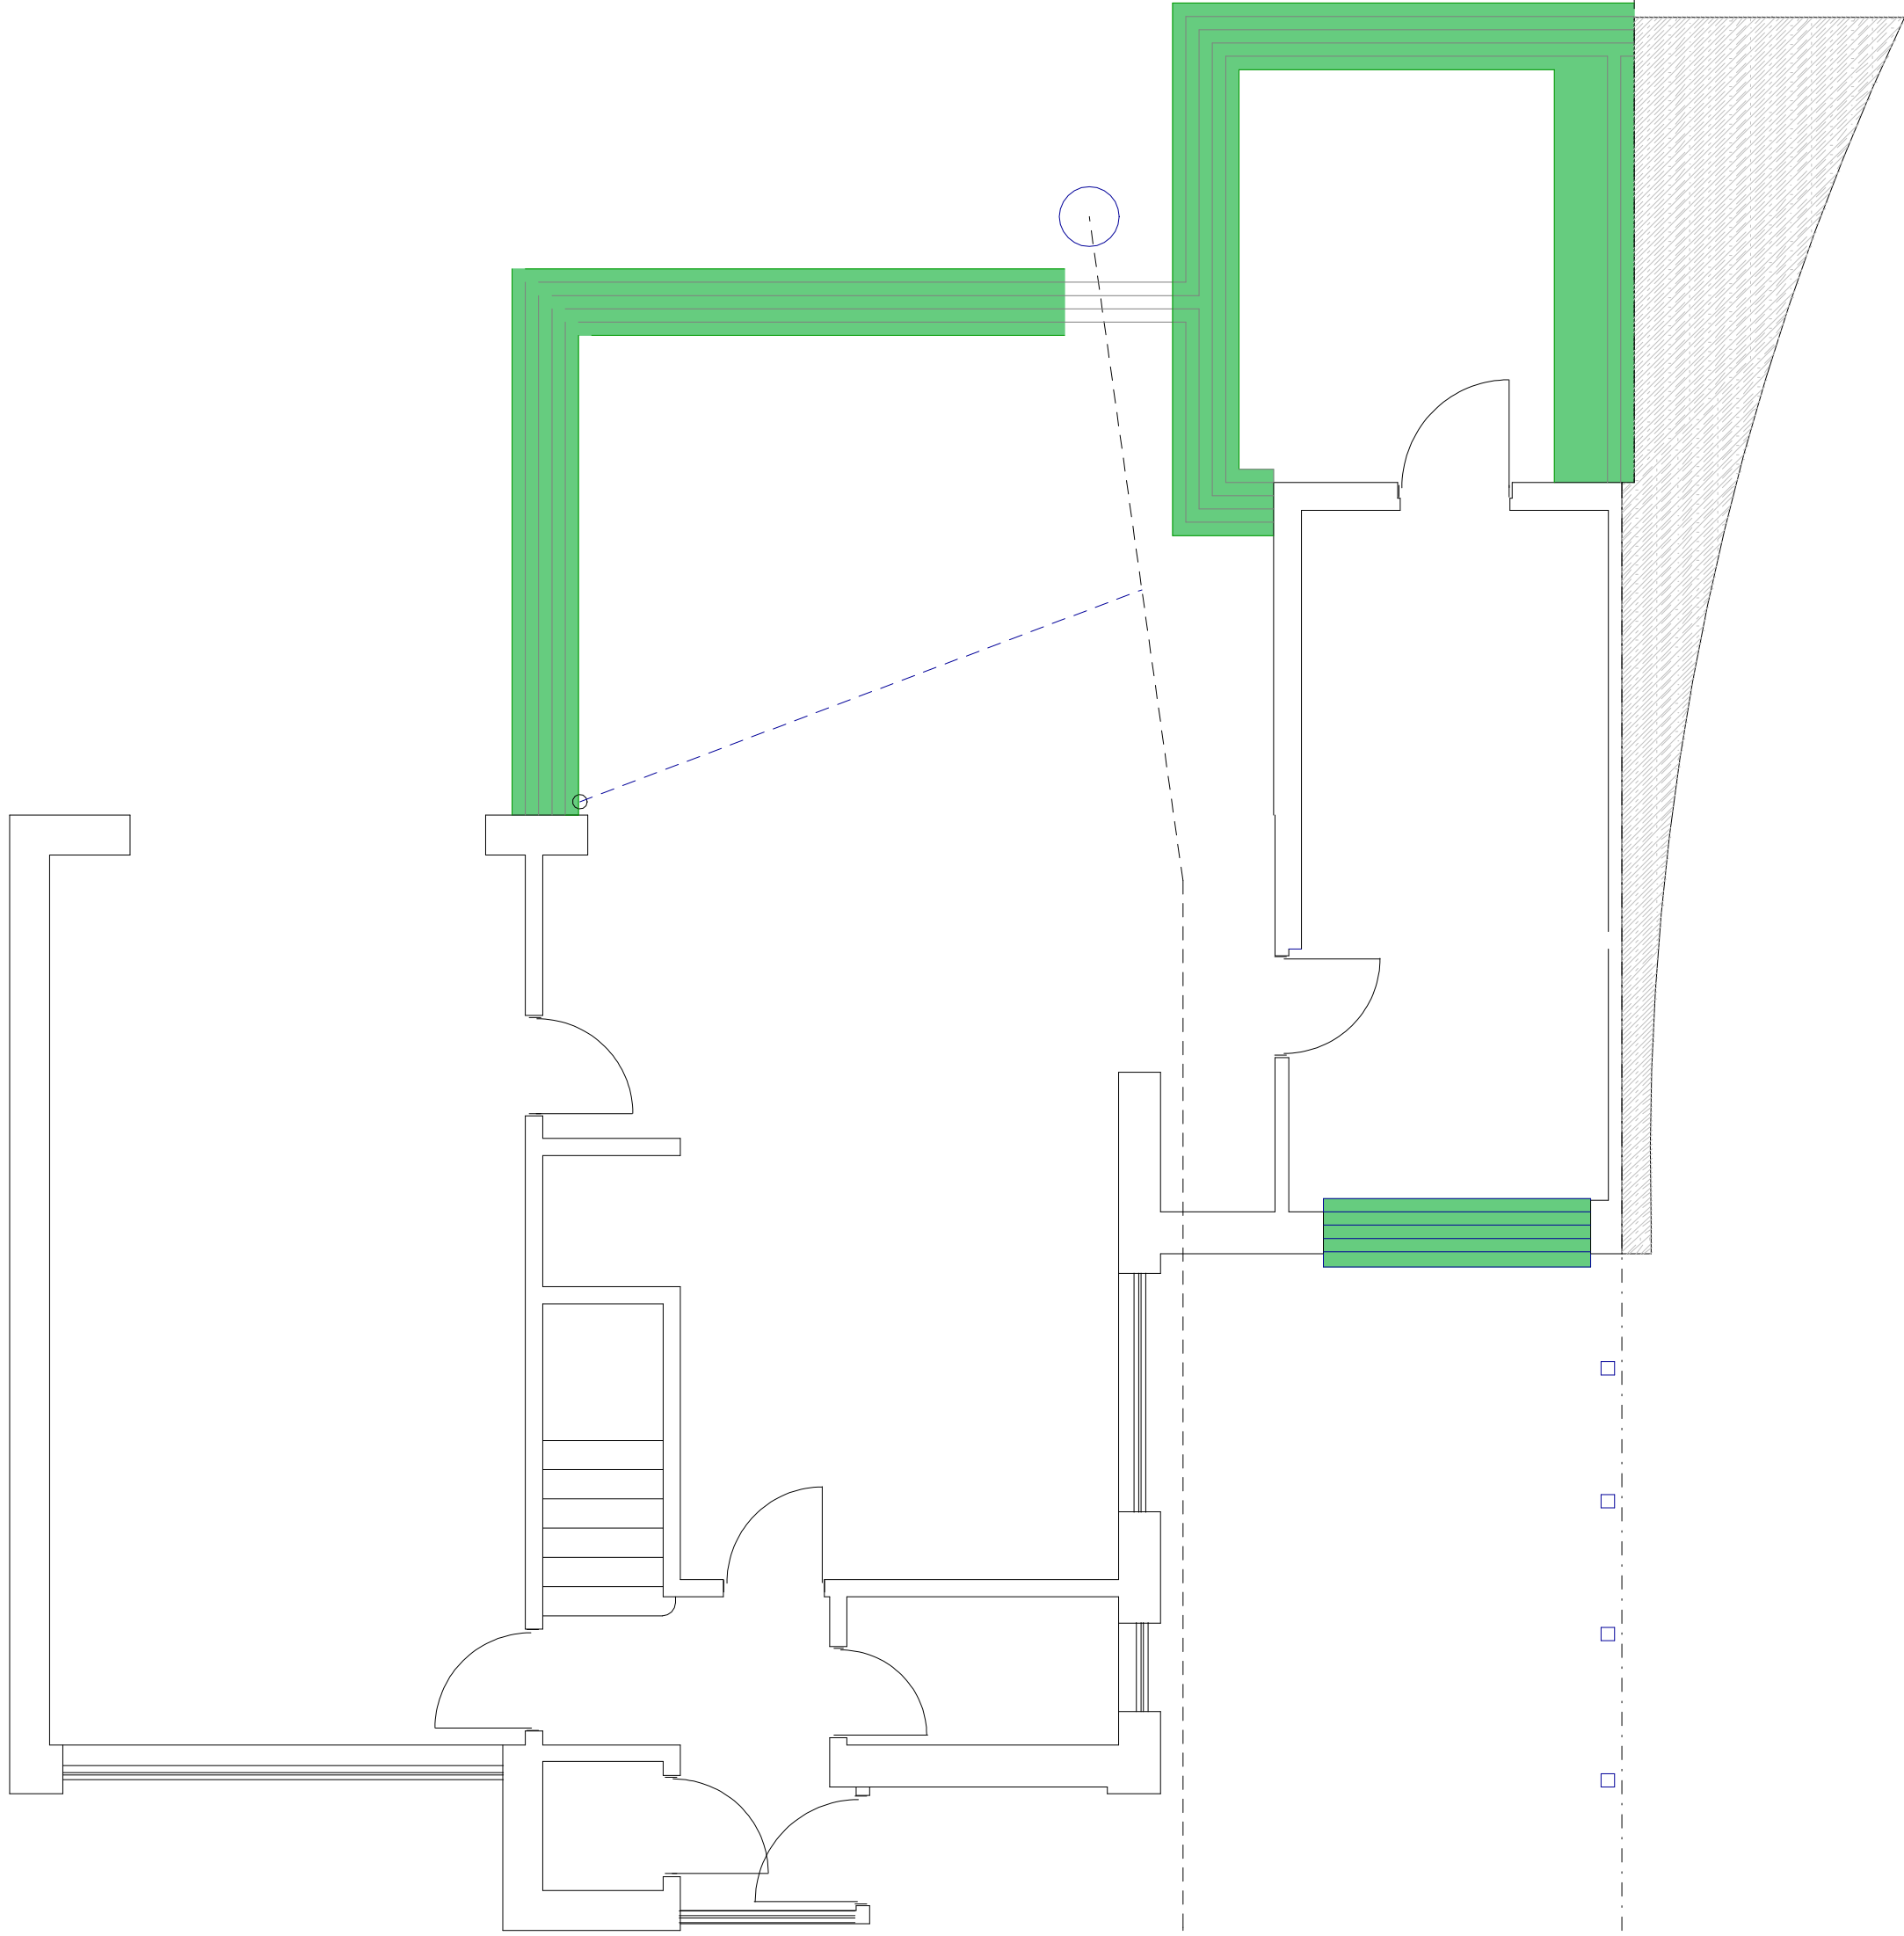


PROPOSED FOUNDATION PLAN

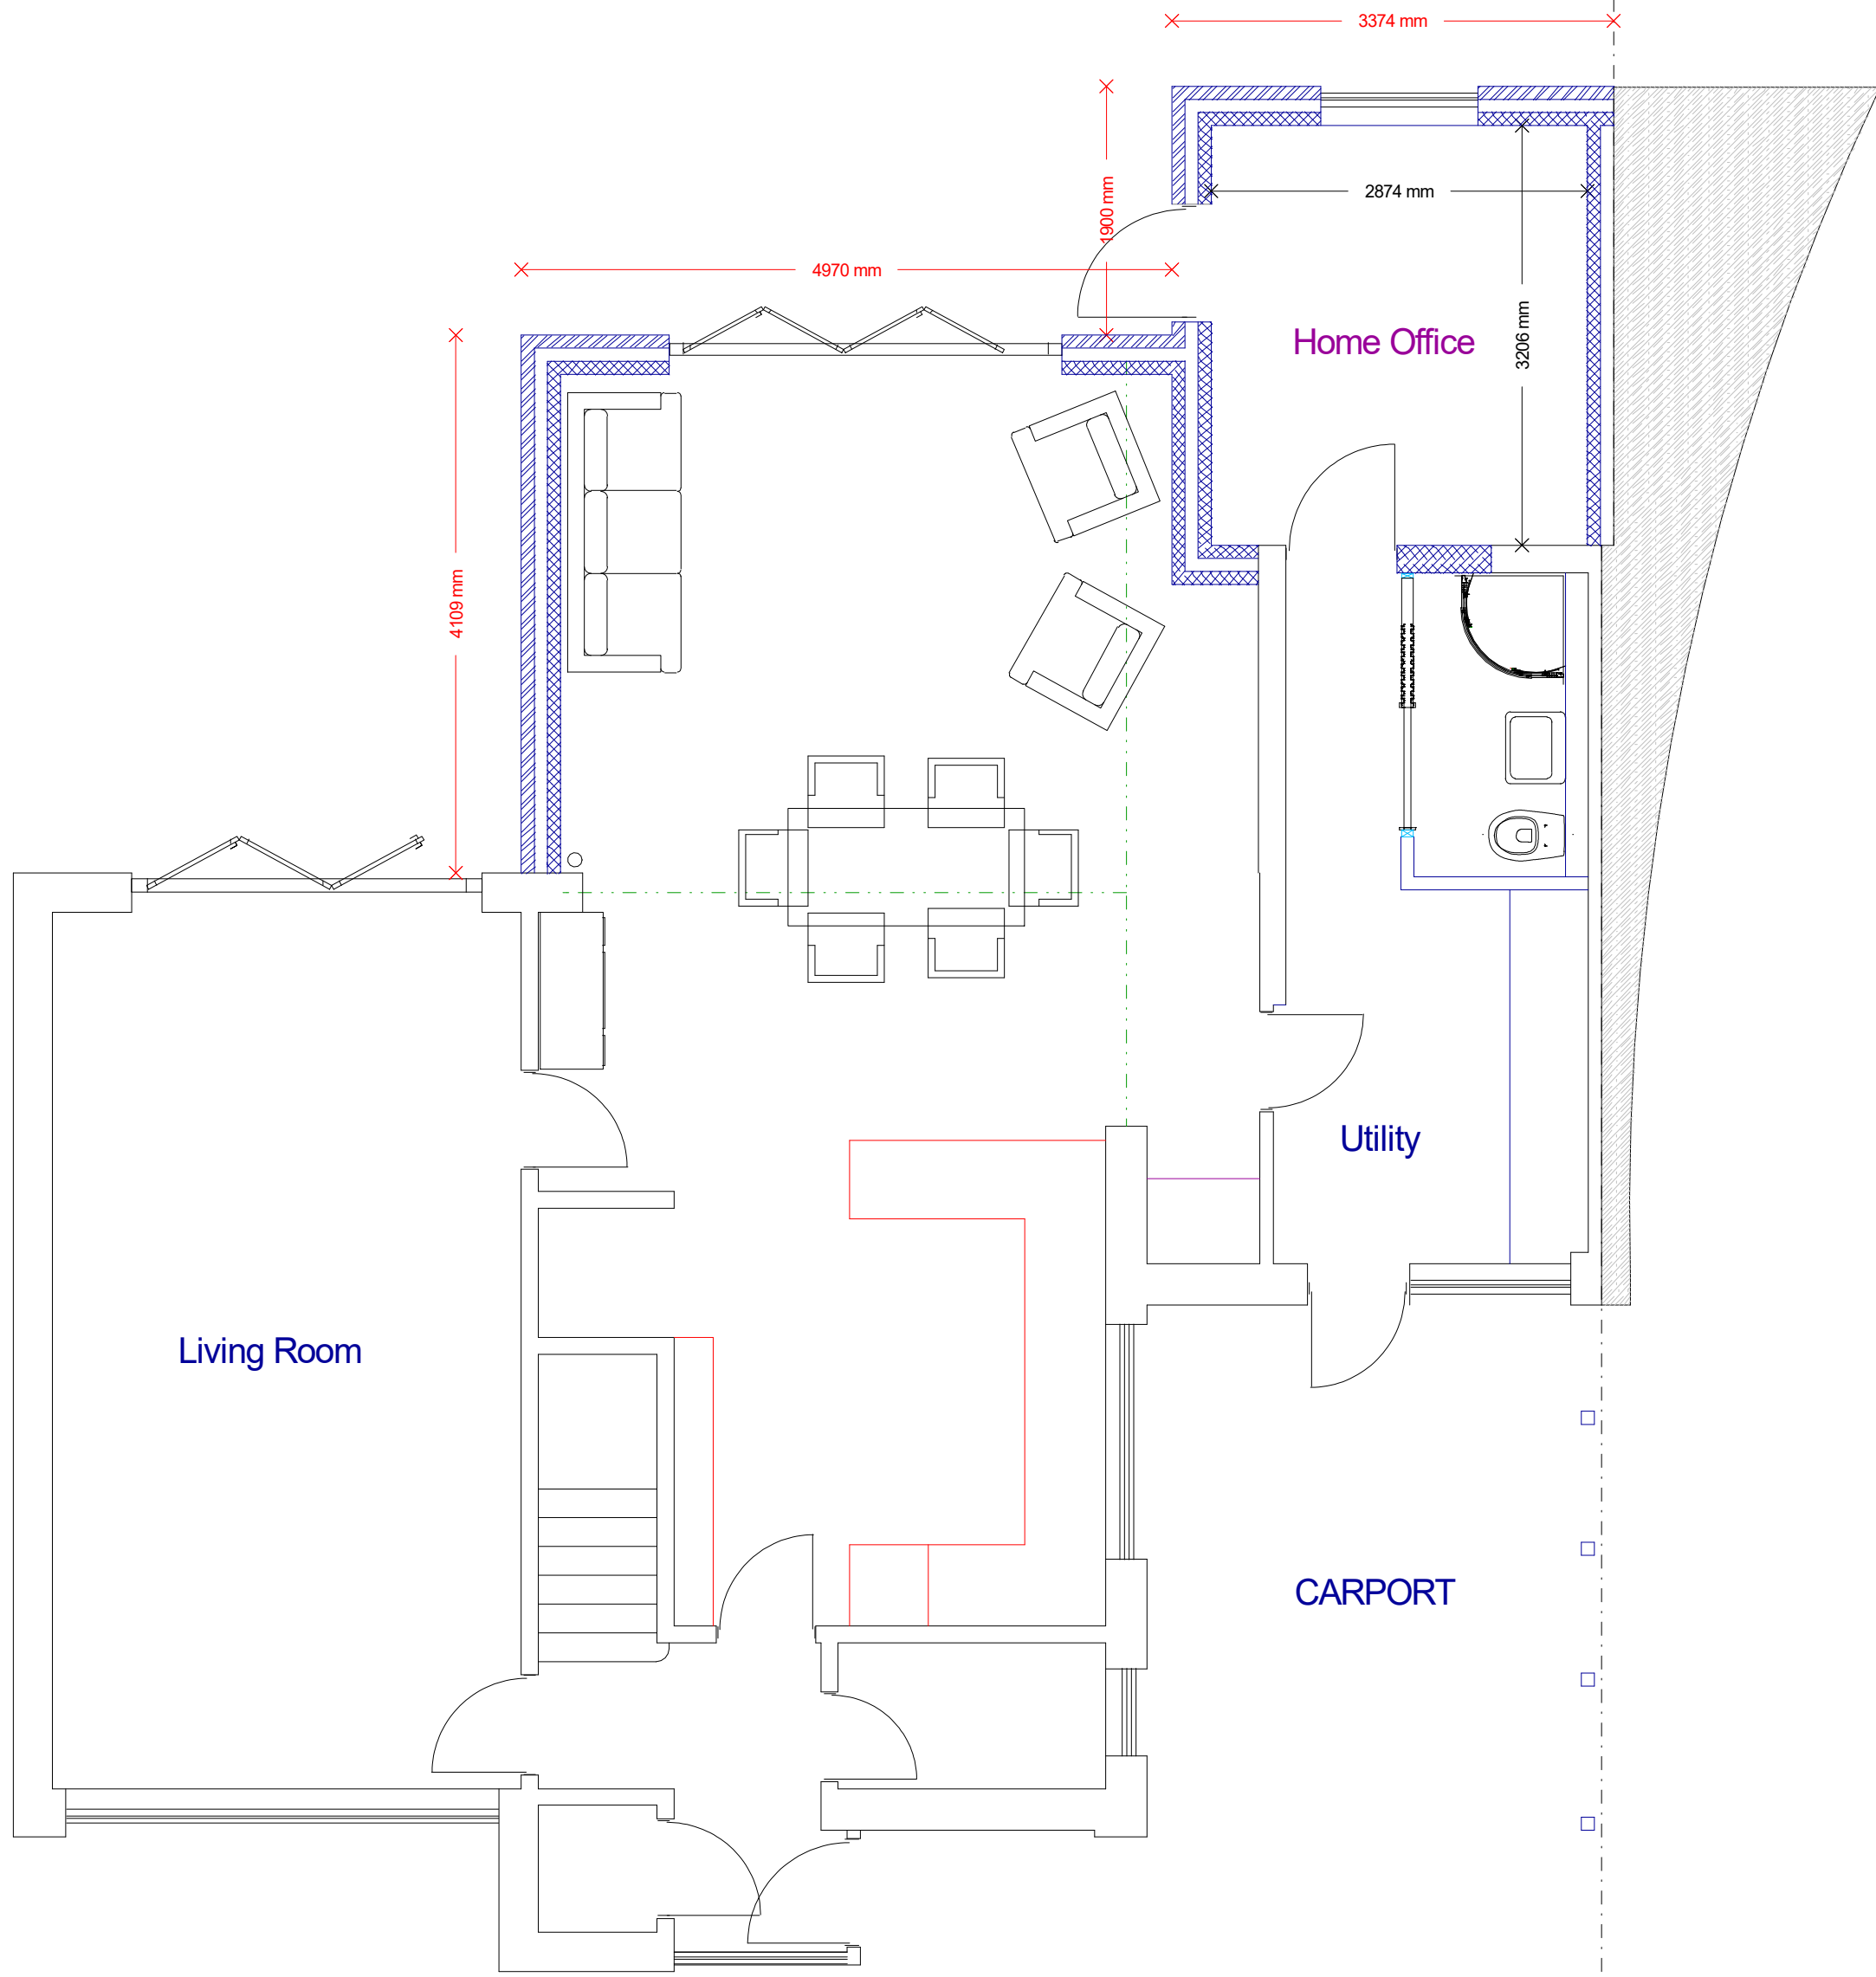


PROPOSED FLOOR PLAN

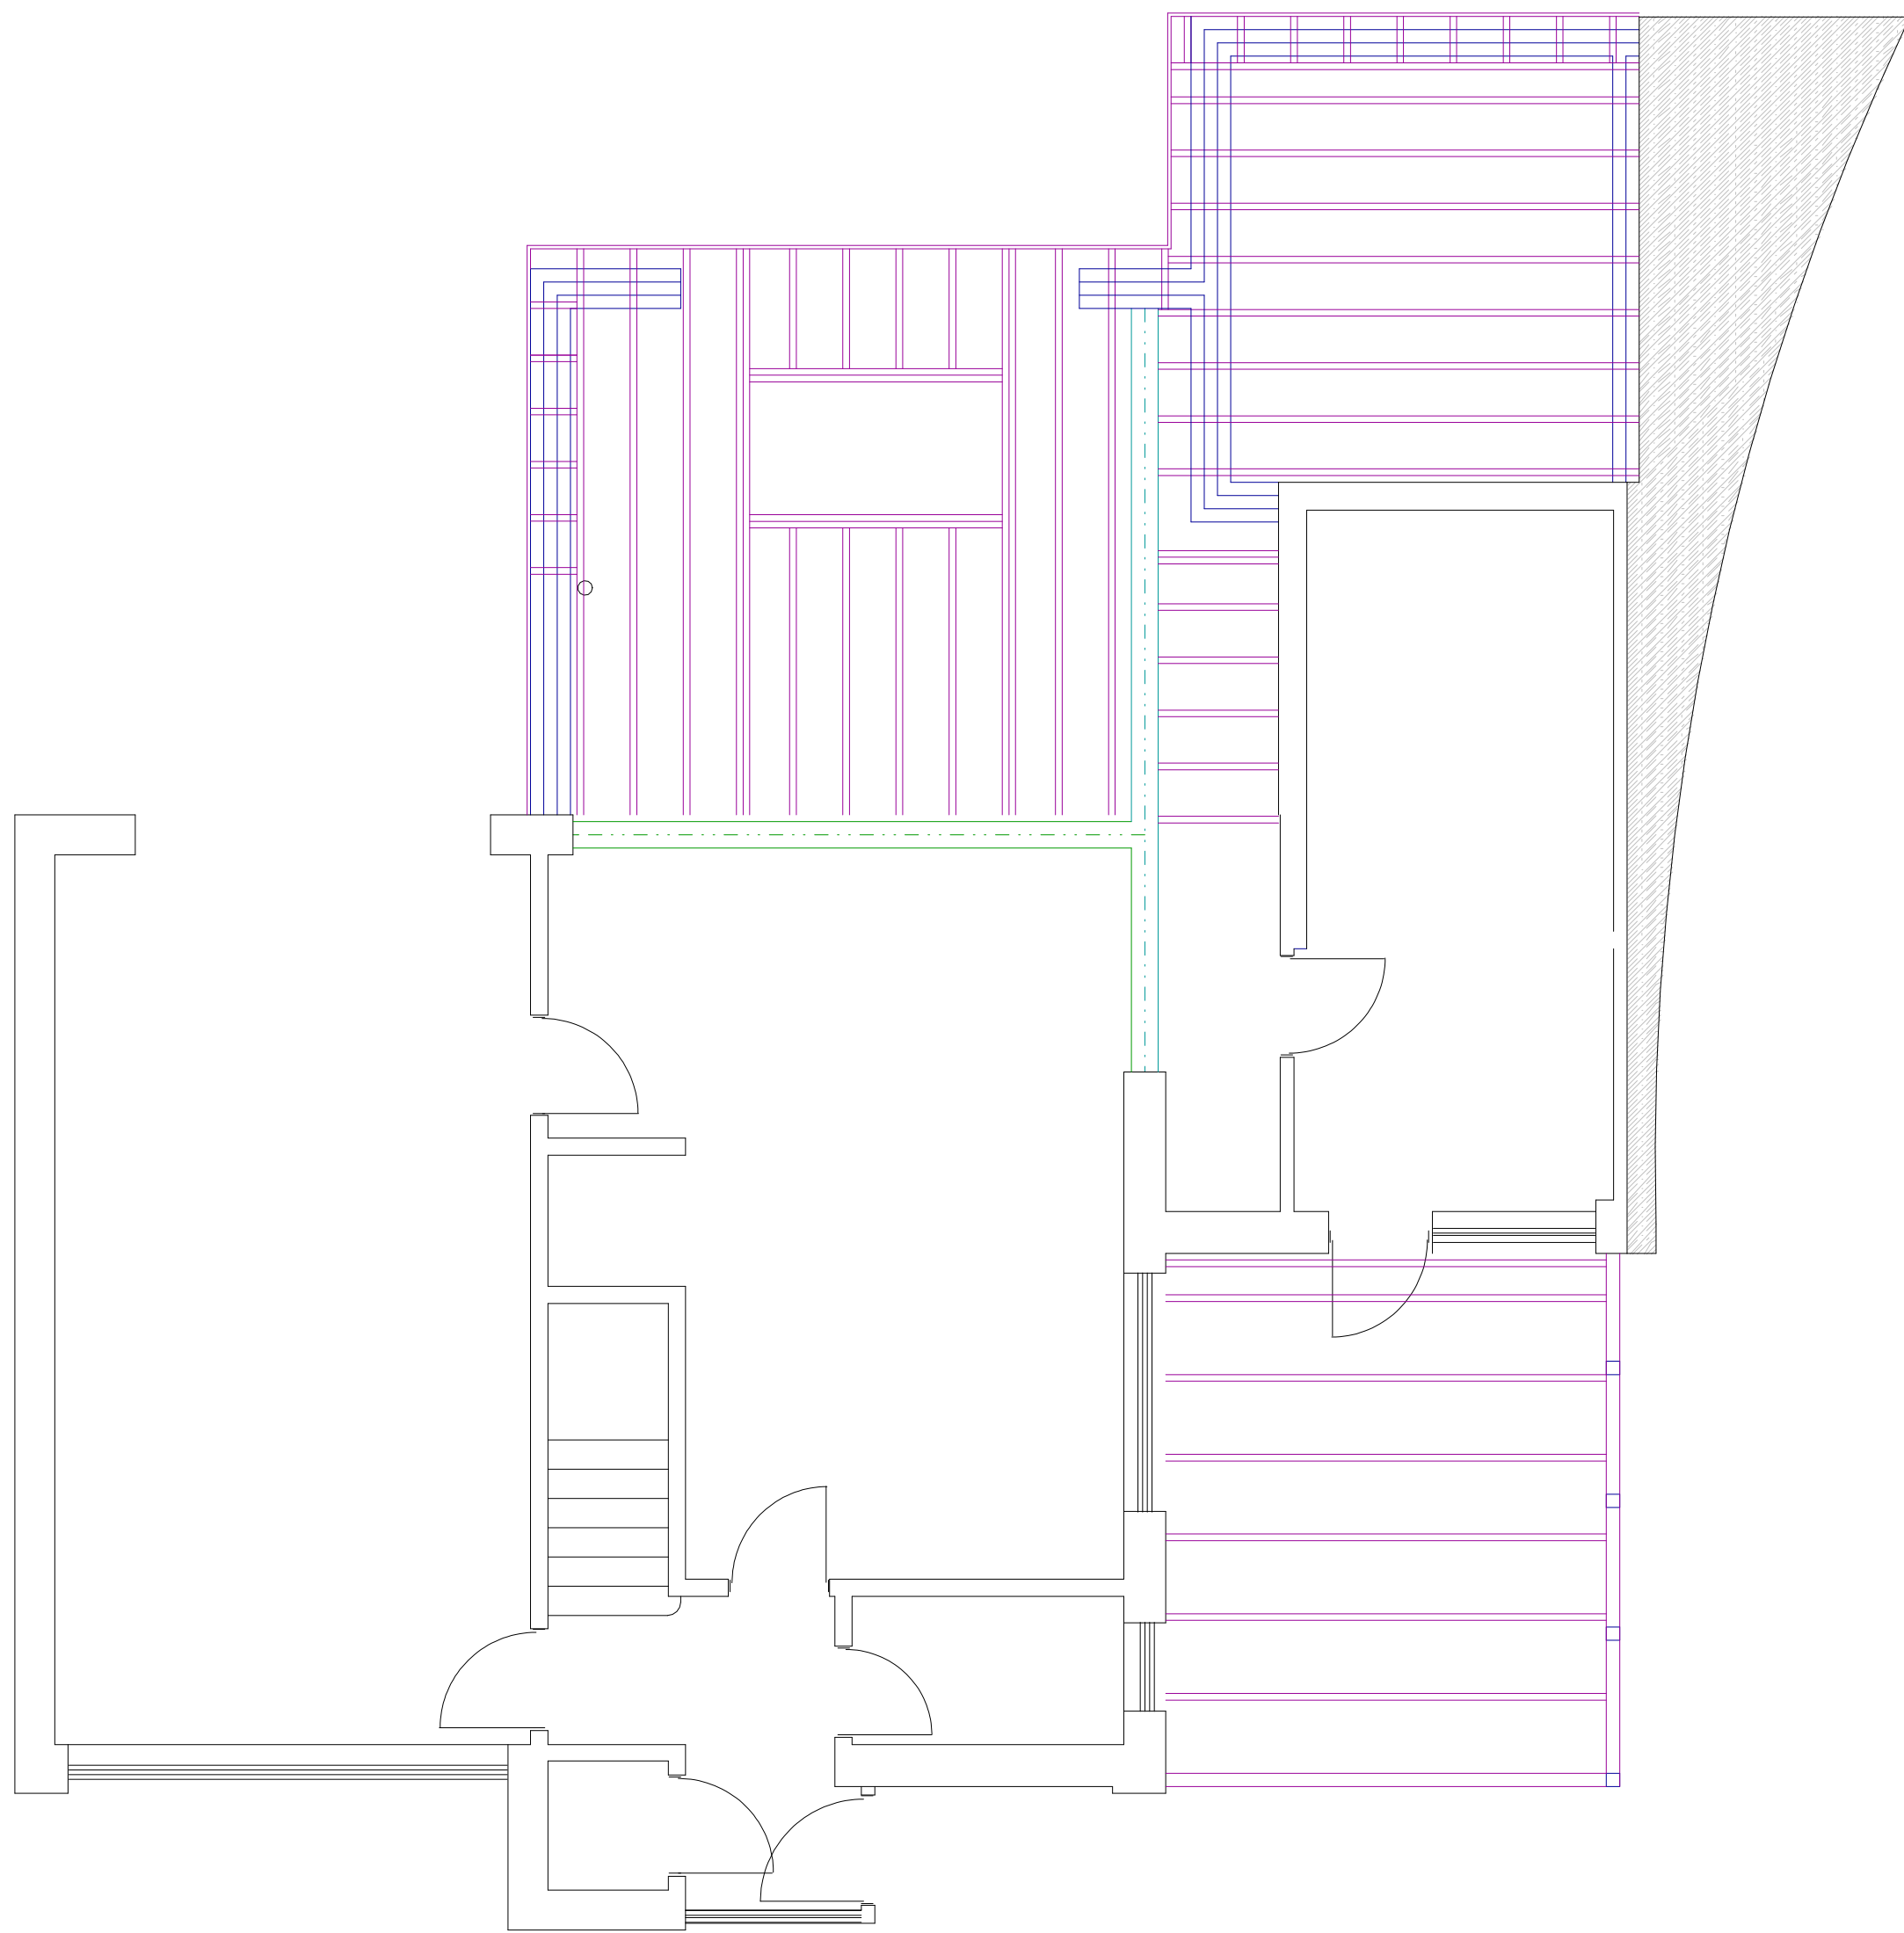


PROPOSED ROOF CARCASS

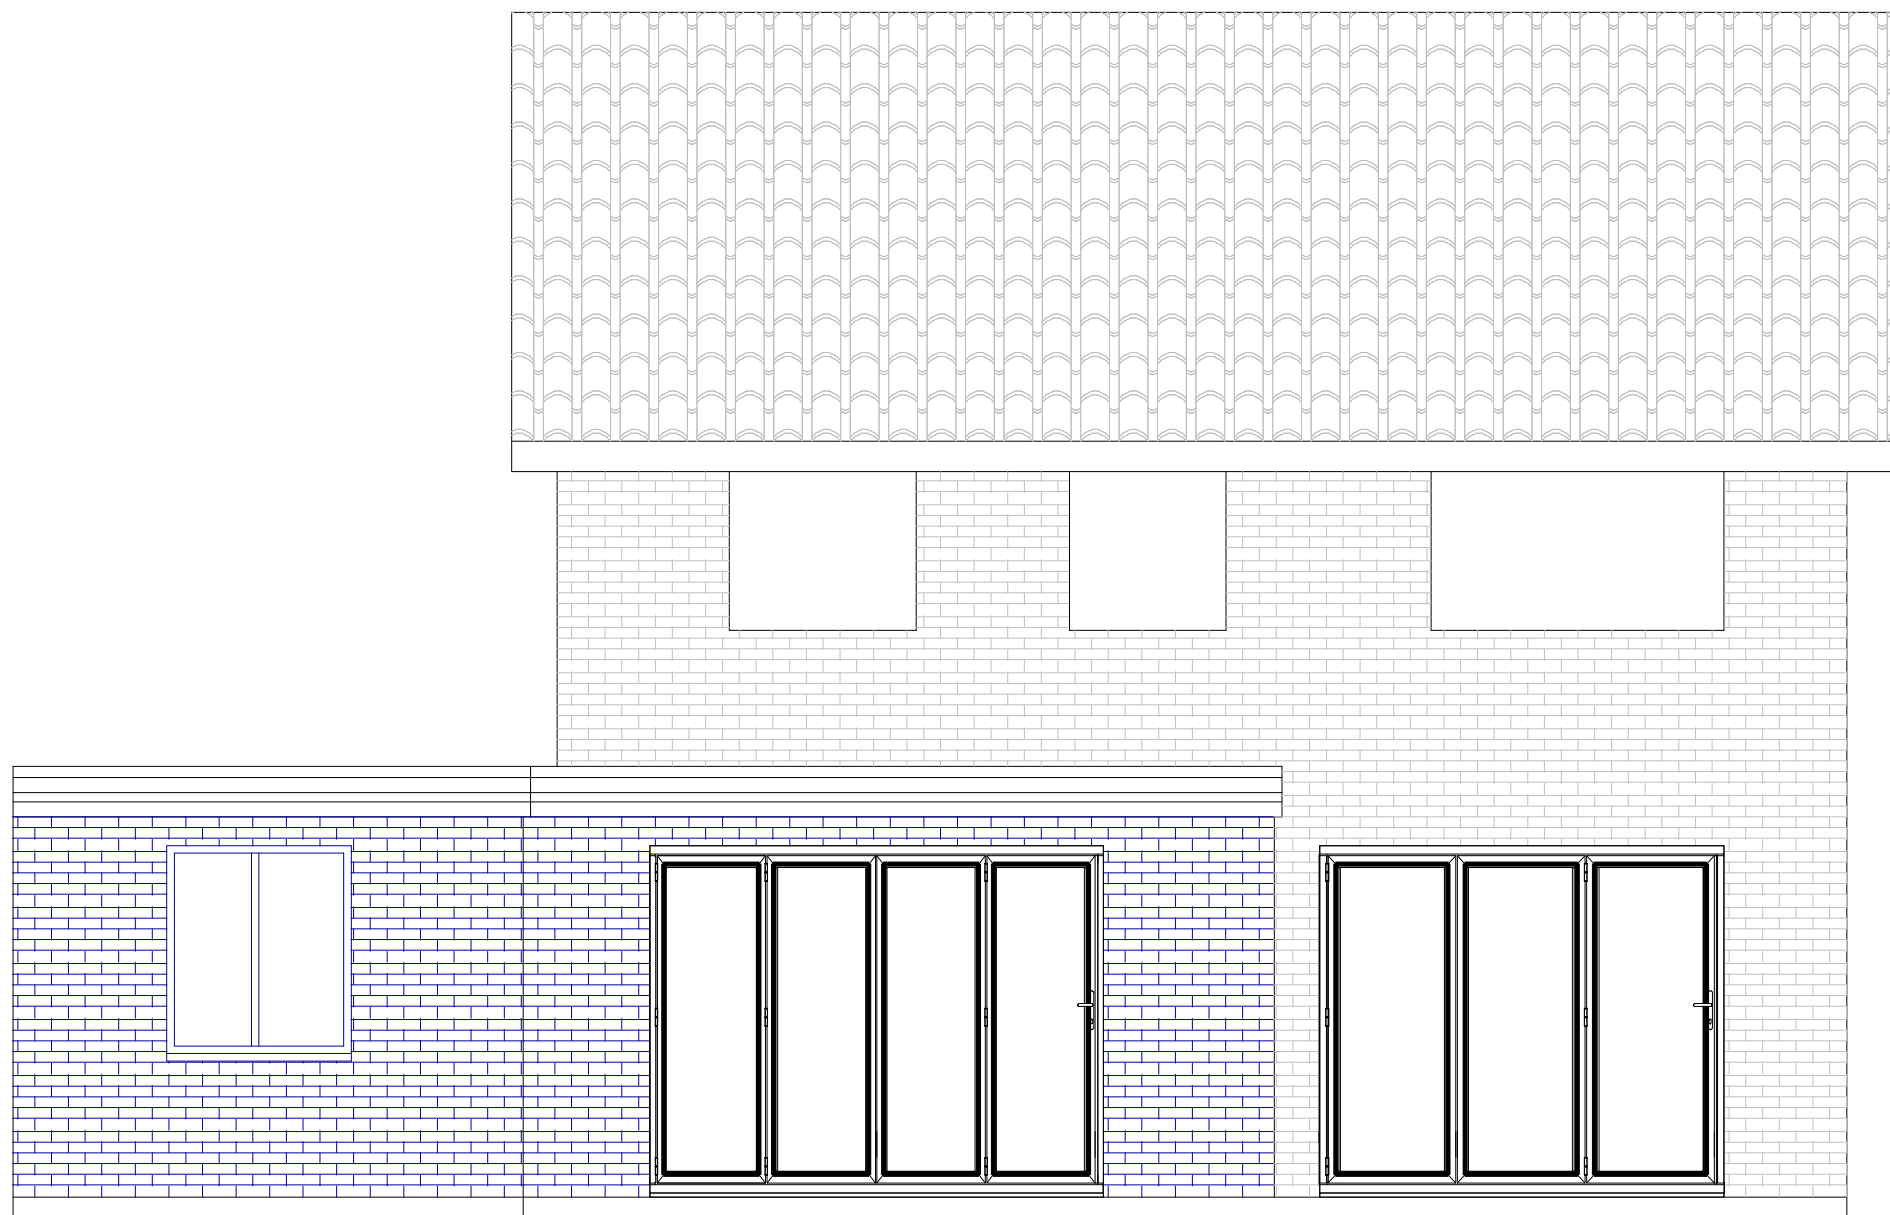

PROPOSED REAR ELEVATION

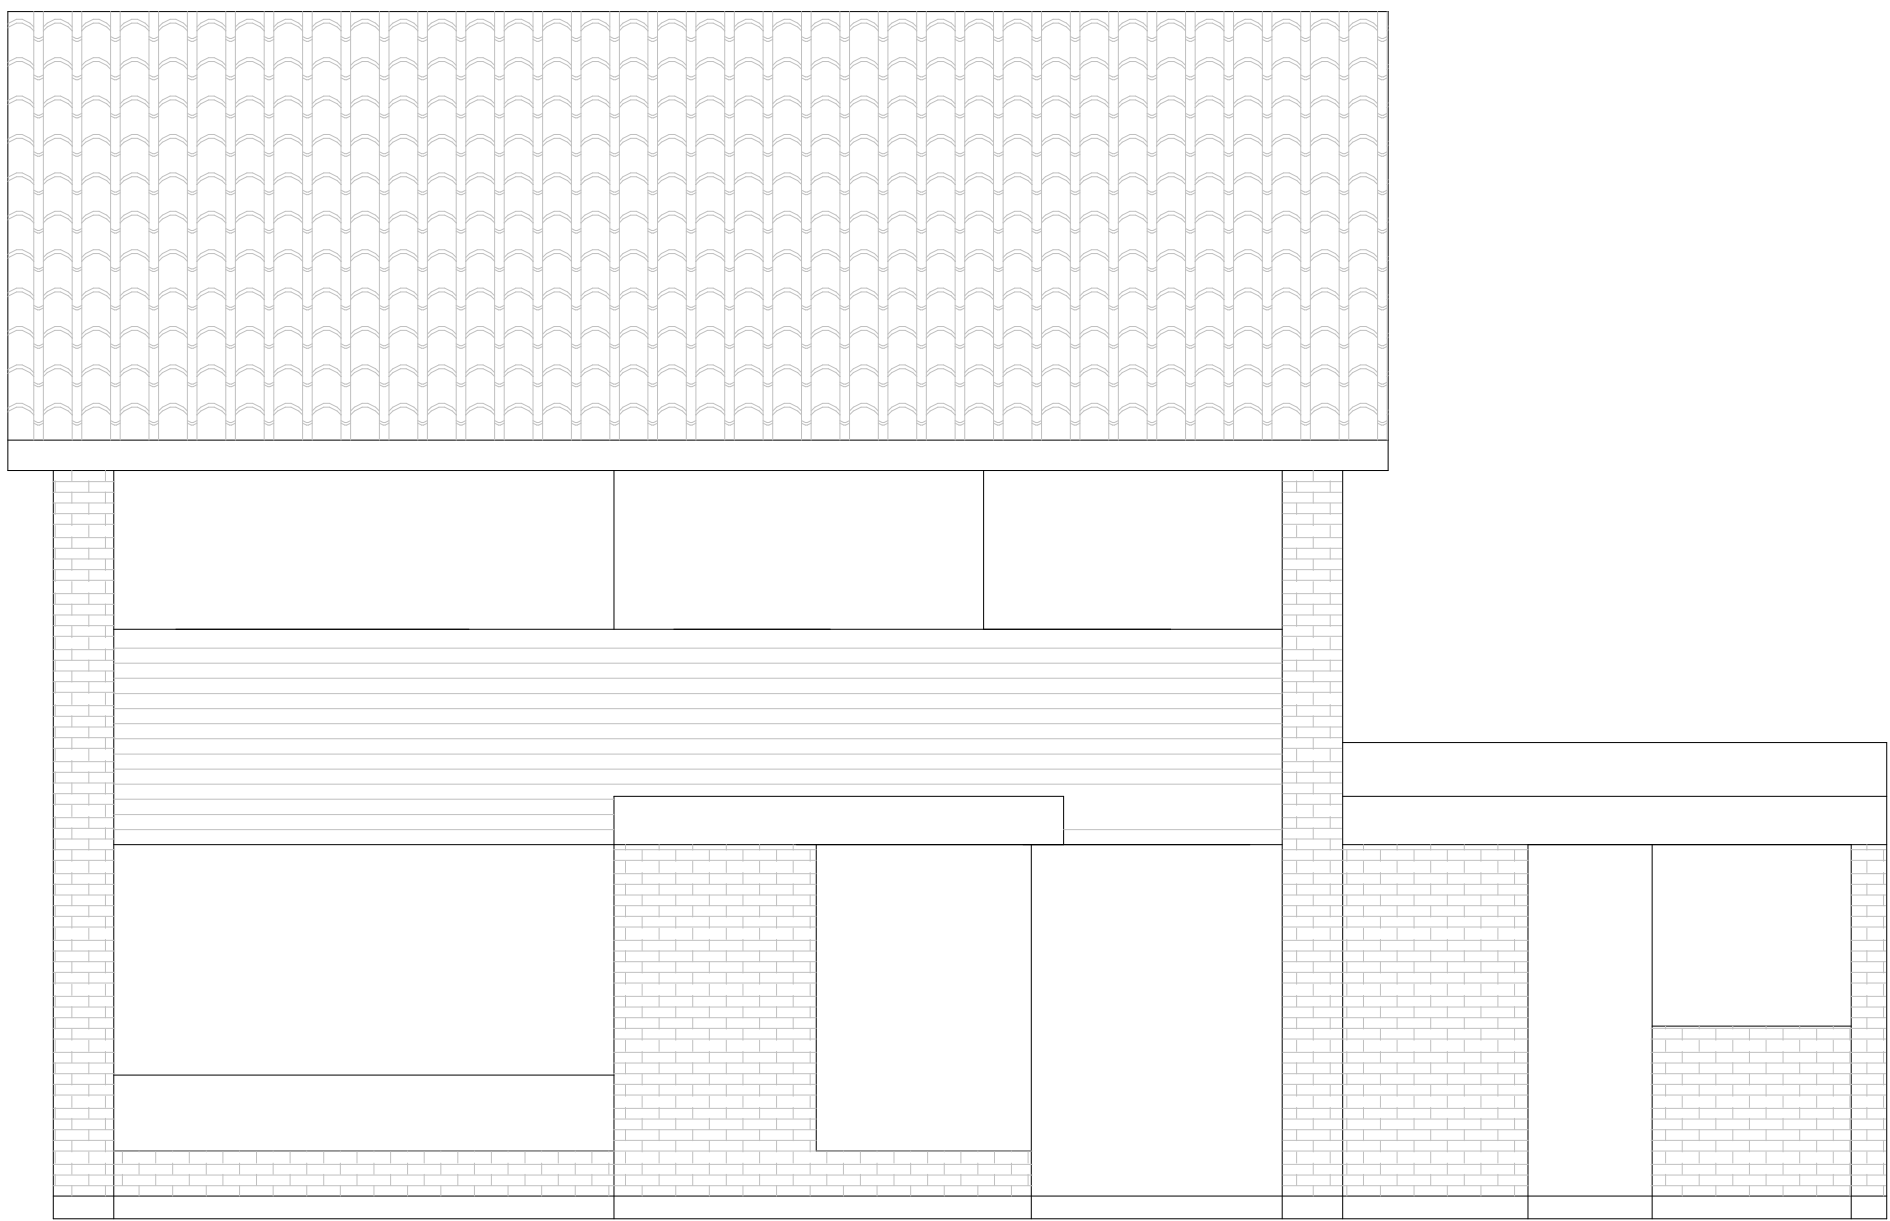


PROPOSED FRONT ELEVATION

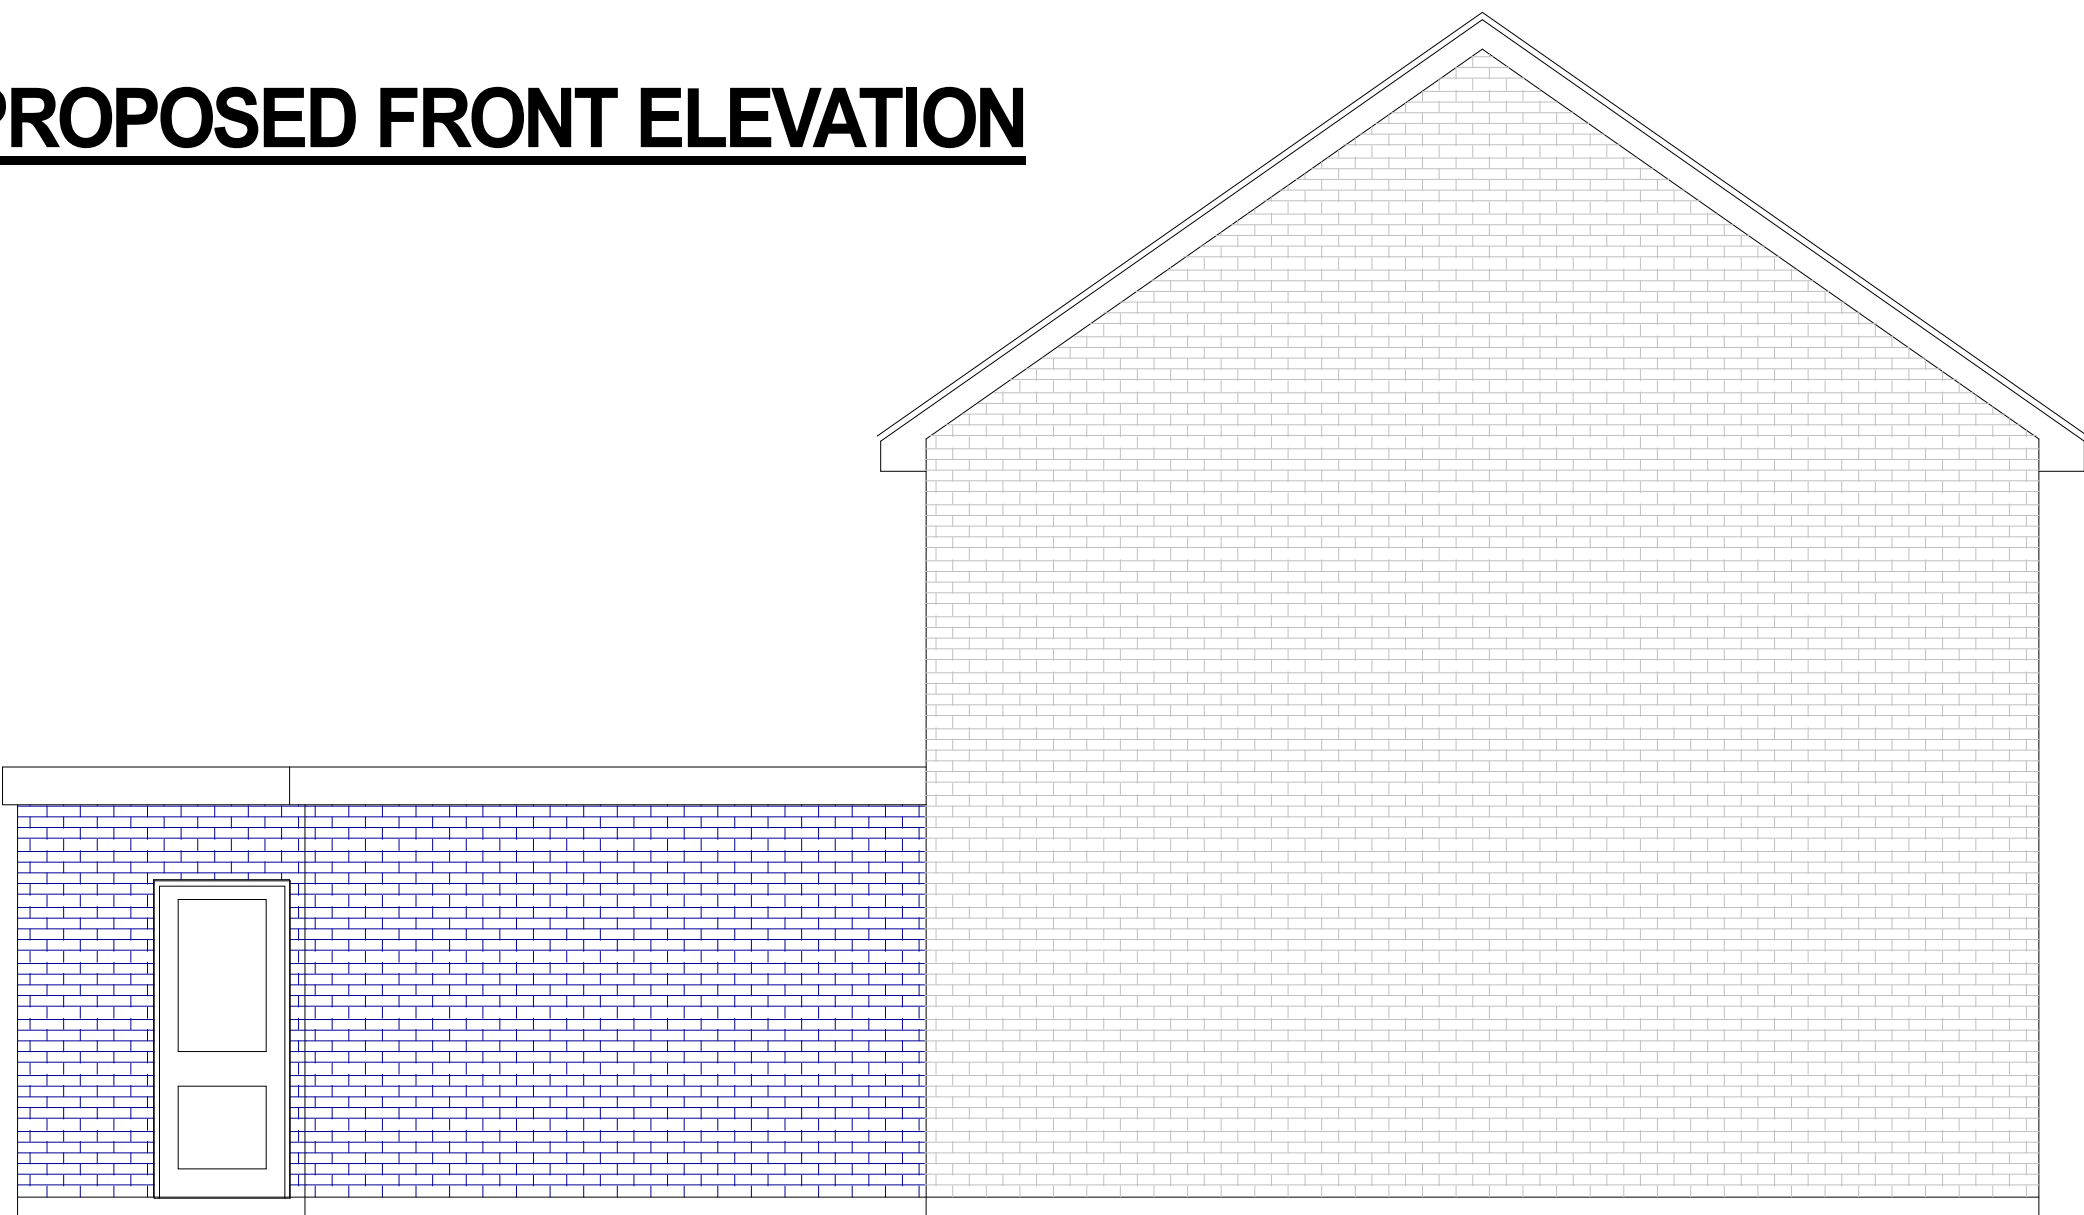

PROPOSED SIDE ELEVATION

15 Eleanor Grove  
Ickenham UB10 8BH

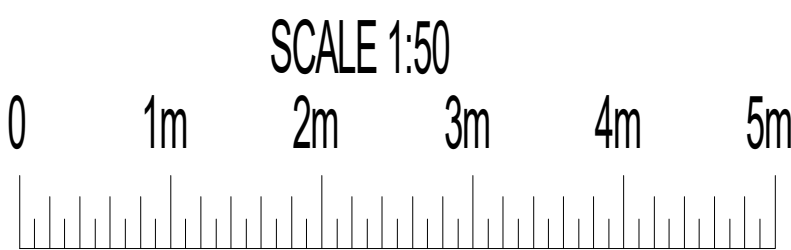

PLAN  
PROJECT

Existing & Proposed Plans & Elevations  
Single Storey Rear and Car Port

DWG No  
**01**  
Rev: - d

Date: January 2022  
Project: 15 Eleanor Grove, Ickenham  
Scale 1:50 @ A0  
Checked: AW  
Drawing Title: Plans and Elevations  
Status: Planning  
Job No: 363

**Highford**  
Design and Build Limited  
27 Bellamy Close, Ickenham, Middlesex, UB10 8SJ  
email: info@highforddesign.co.uk - web: www.highforddesign.co.uk  
telephone: 01845 622515 - mobile: 07557 340205