




EXISTING FLOOR PLAN

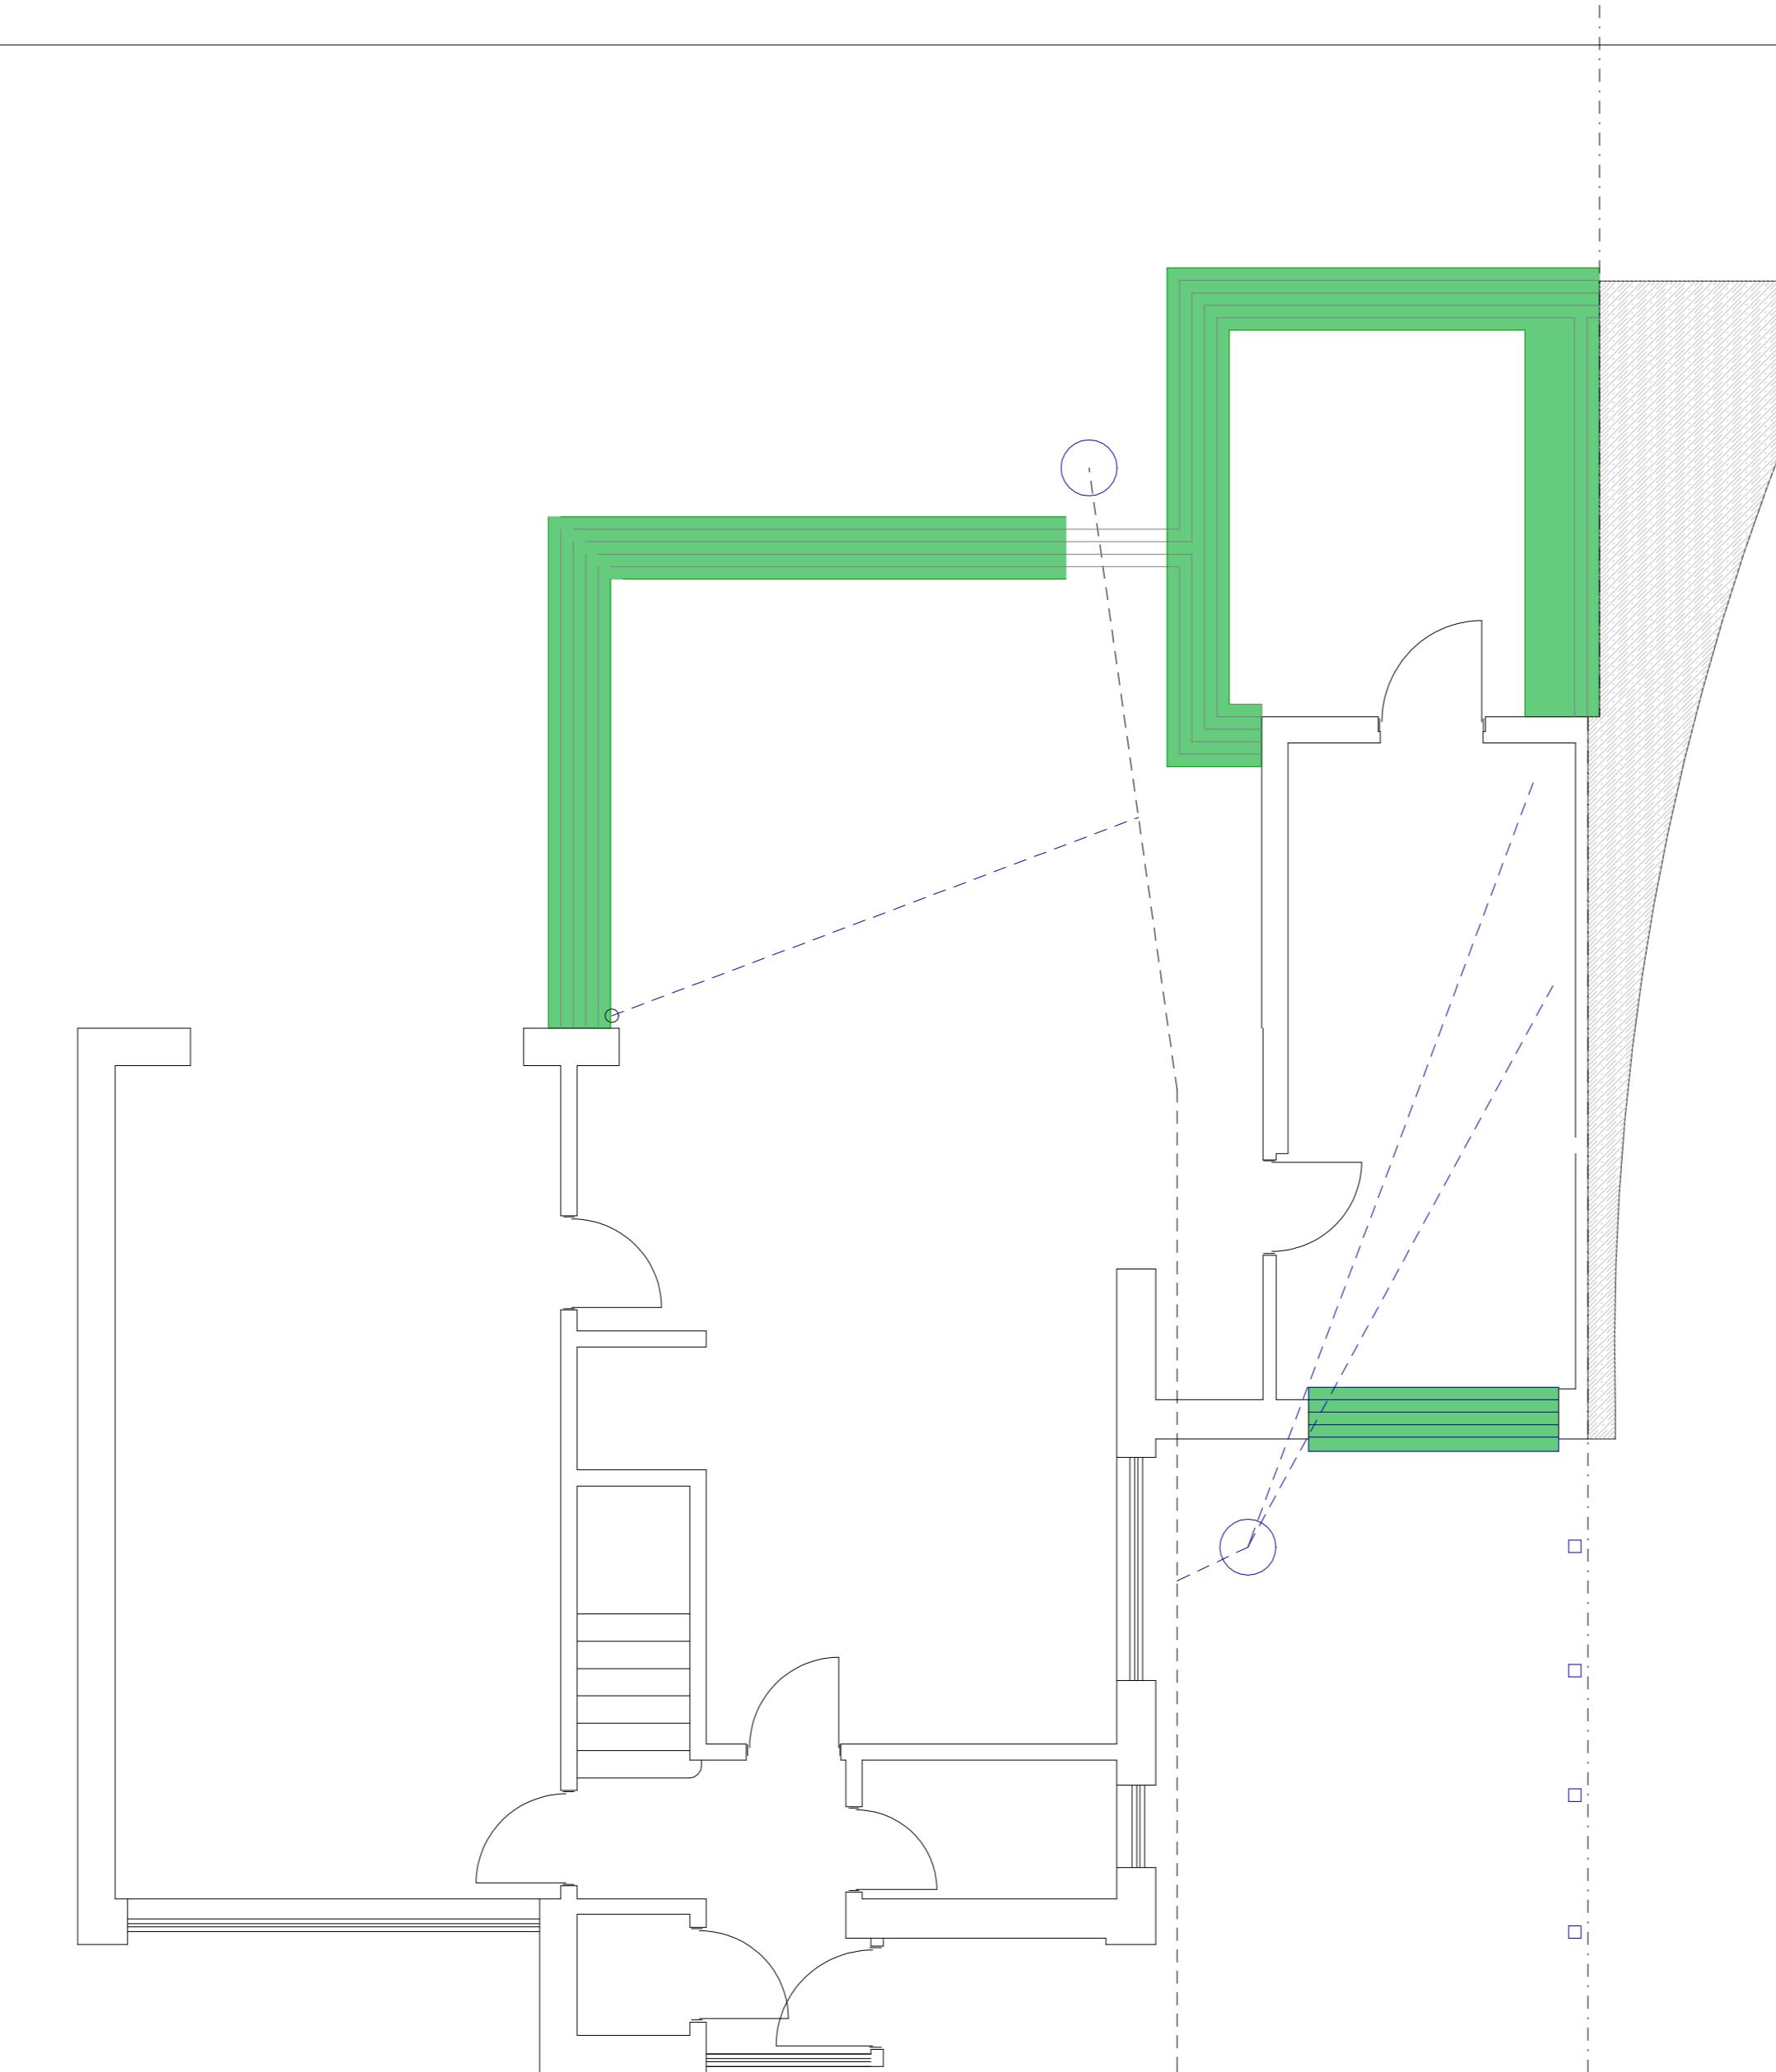


PROPOSED FOUNDATION PLAN

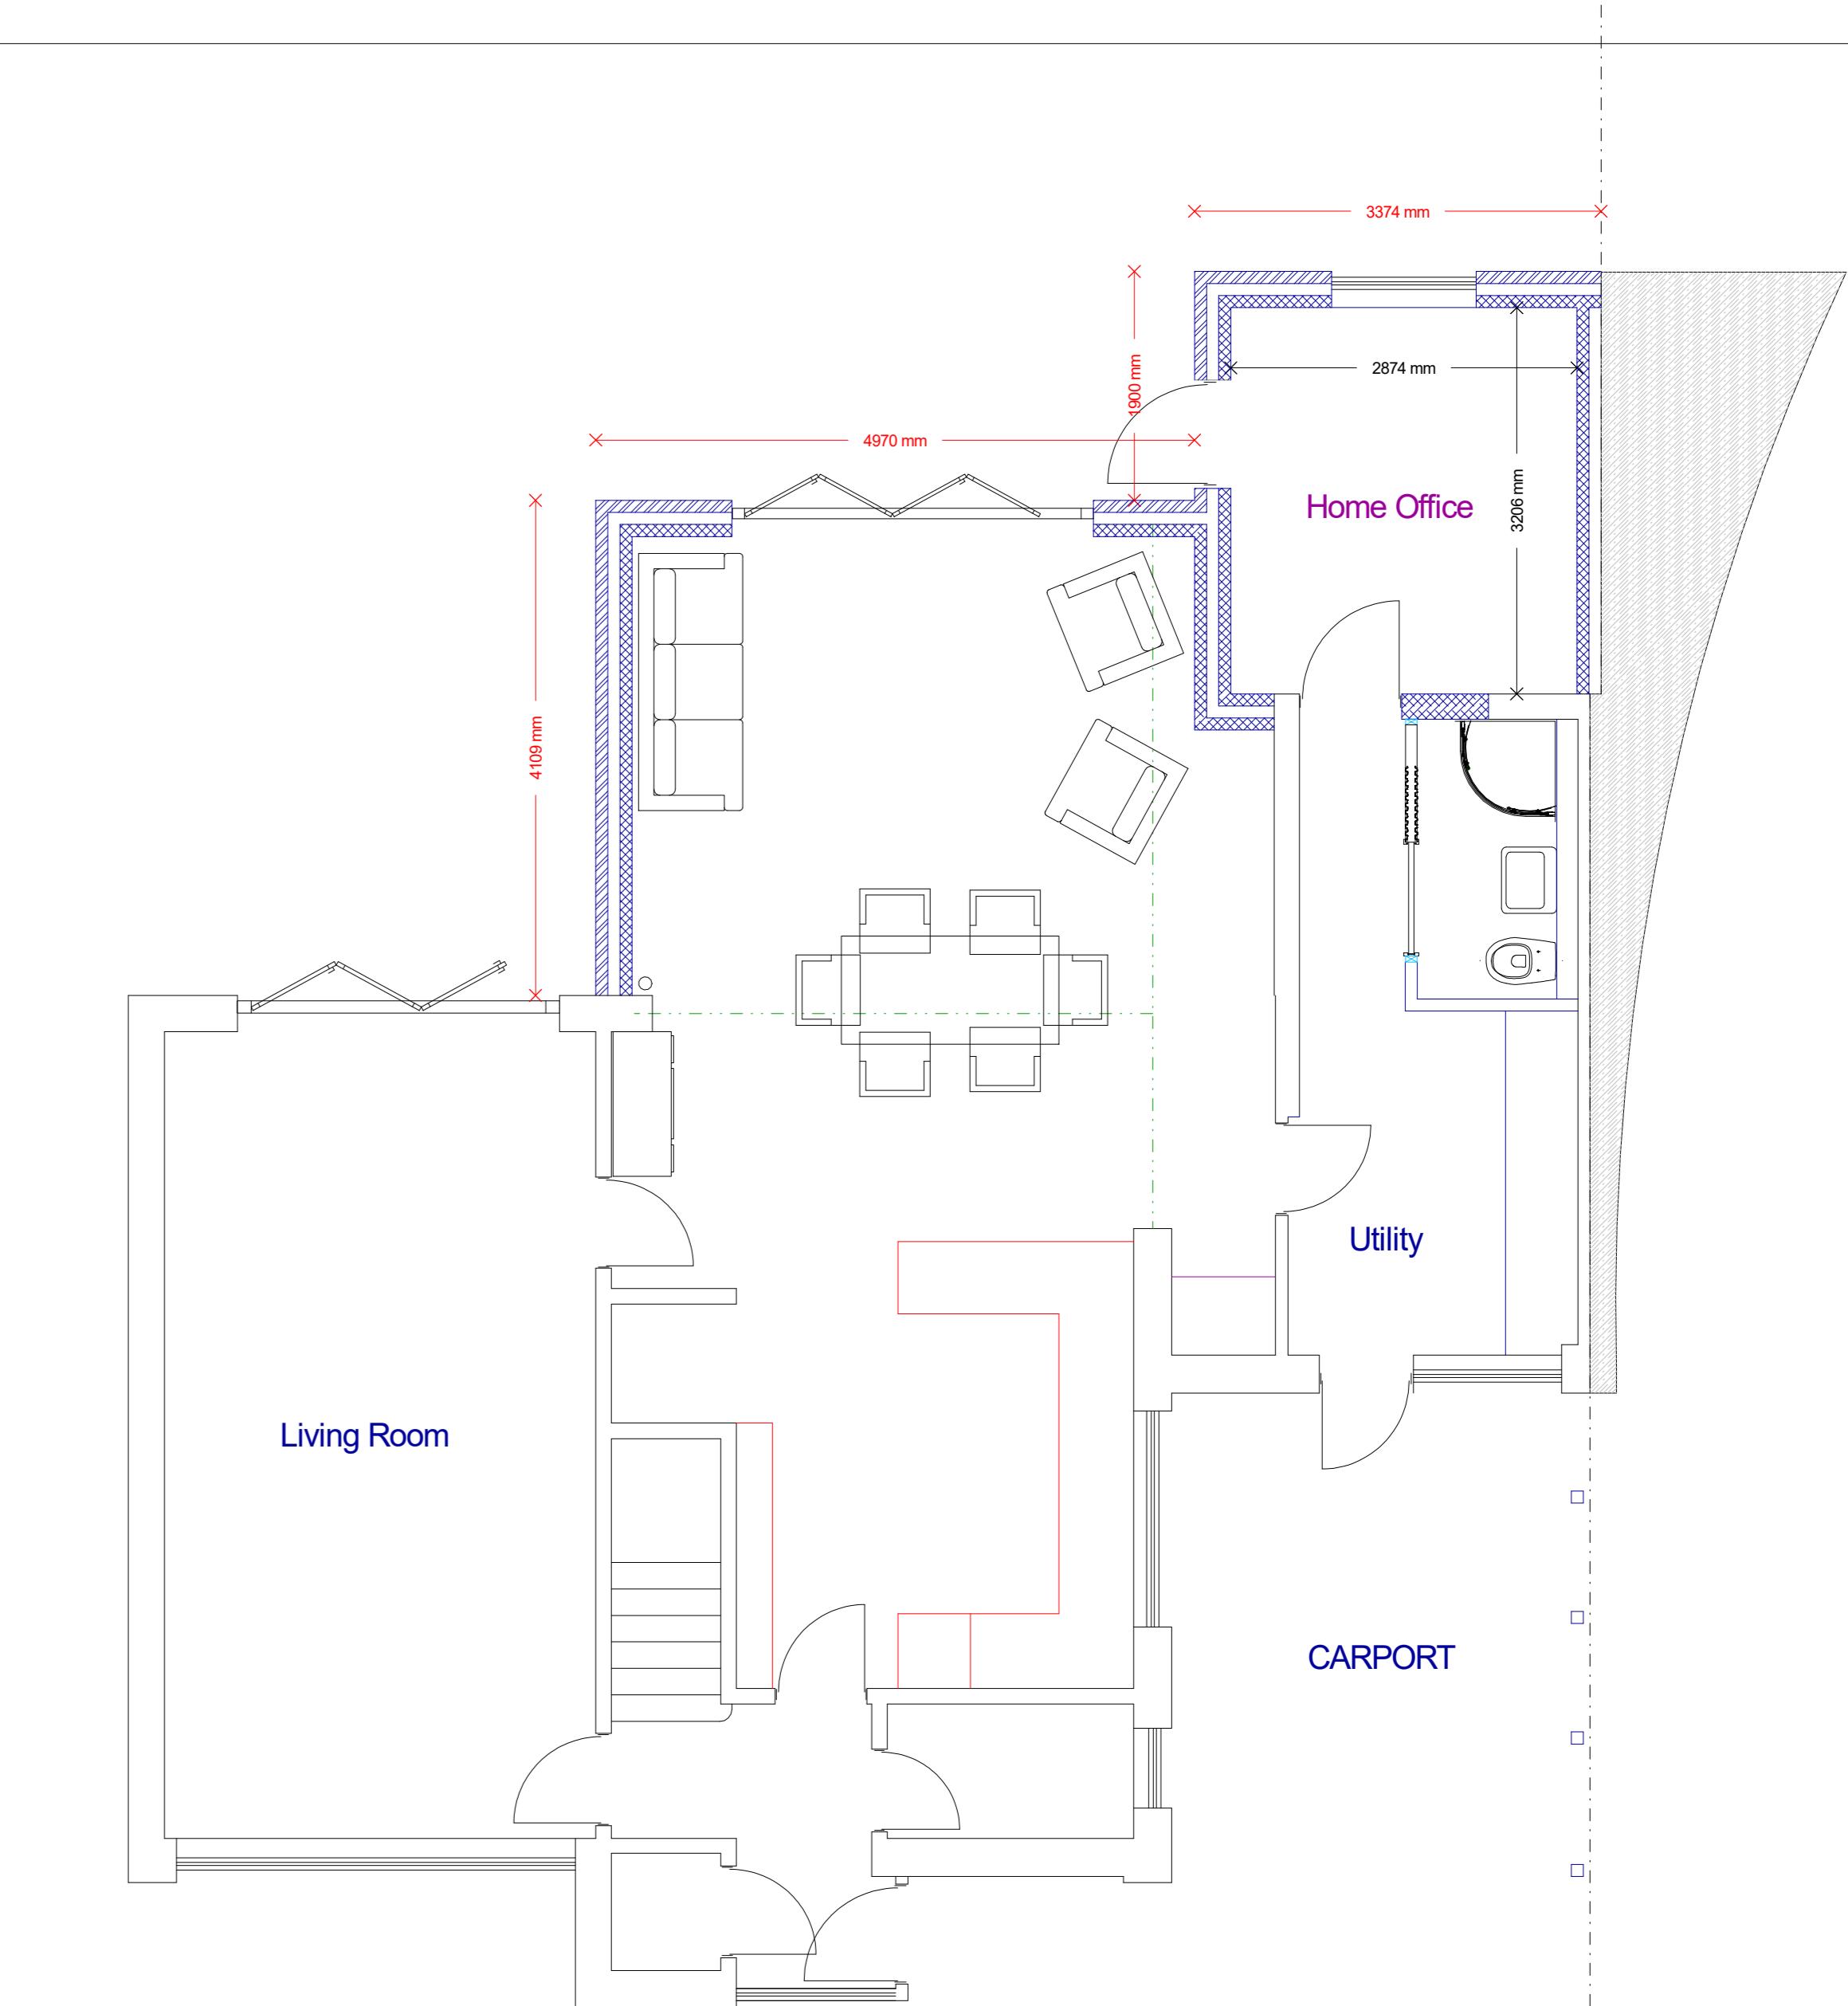


PROPOSED FLOOR PLAN

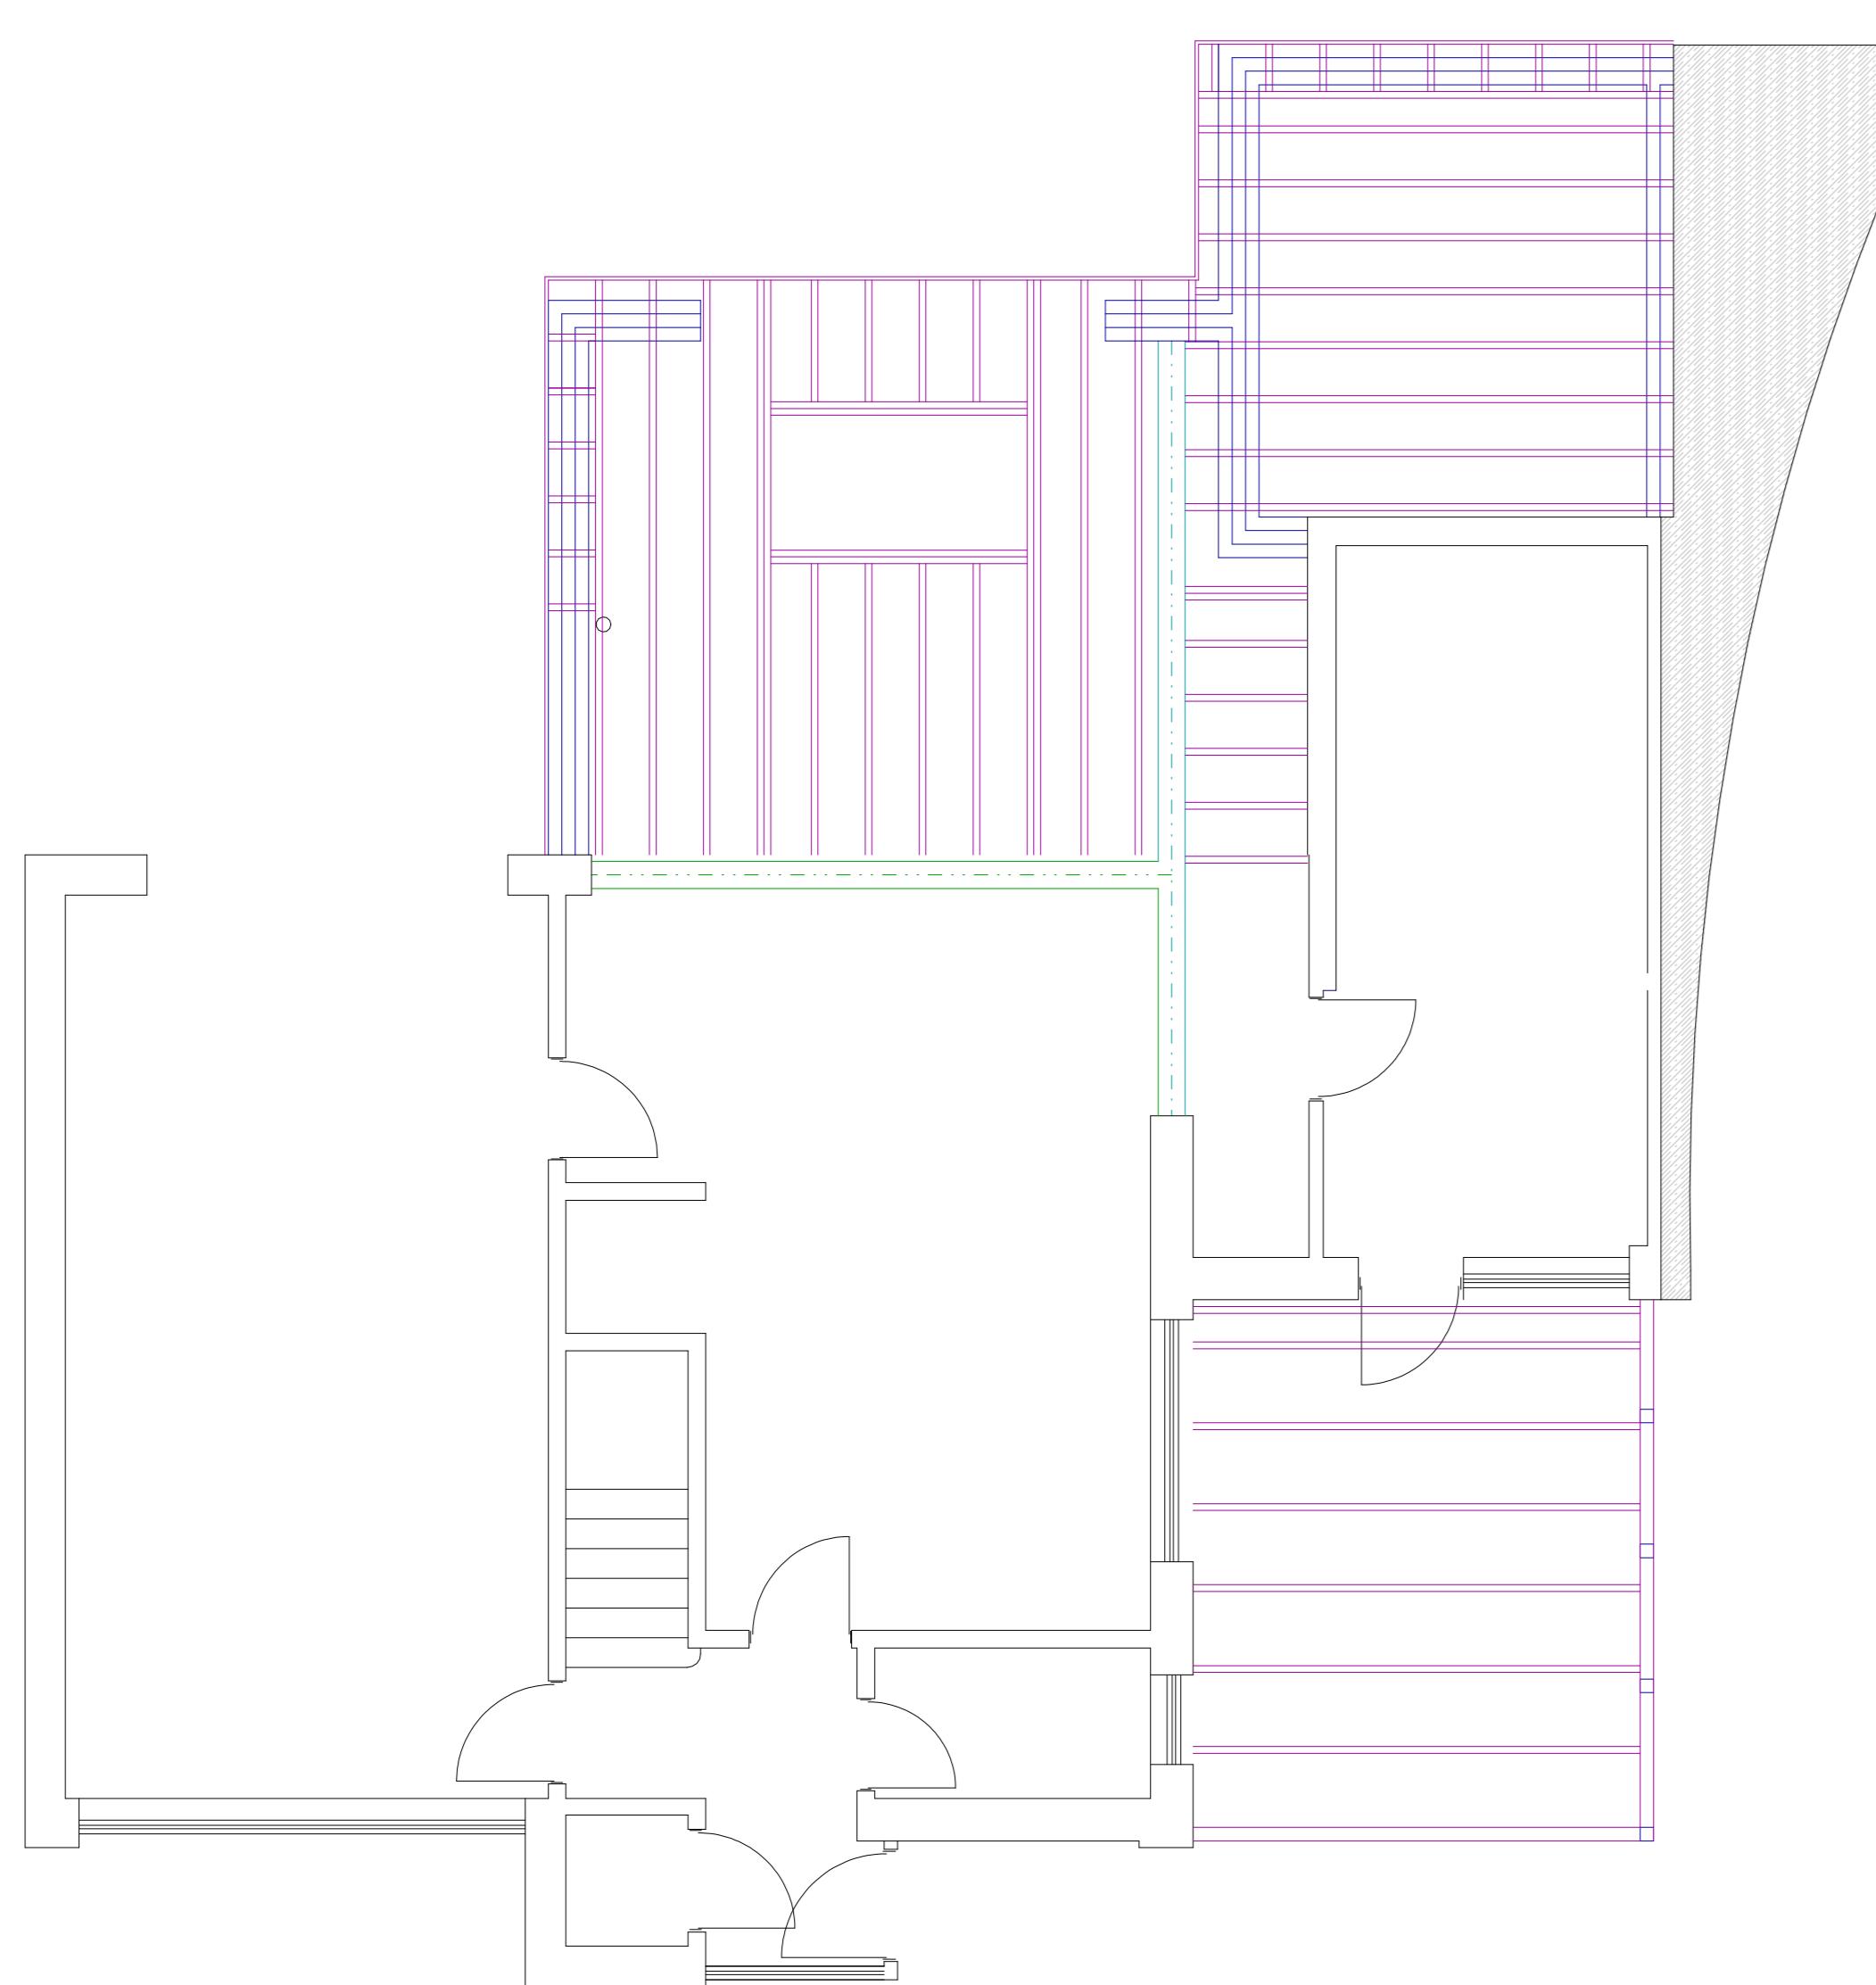


PROPOSED ROOF CARCASS

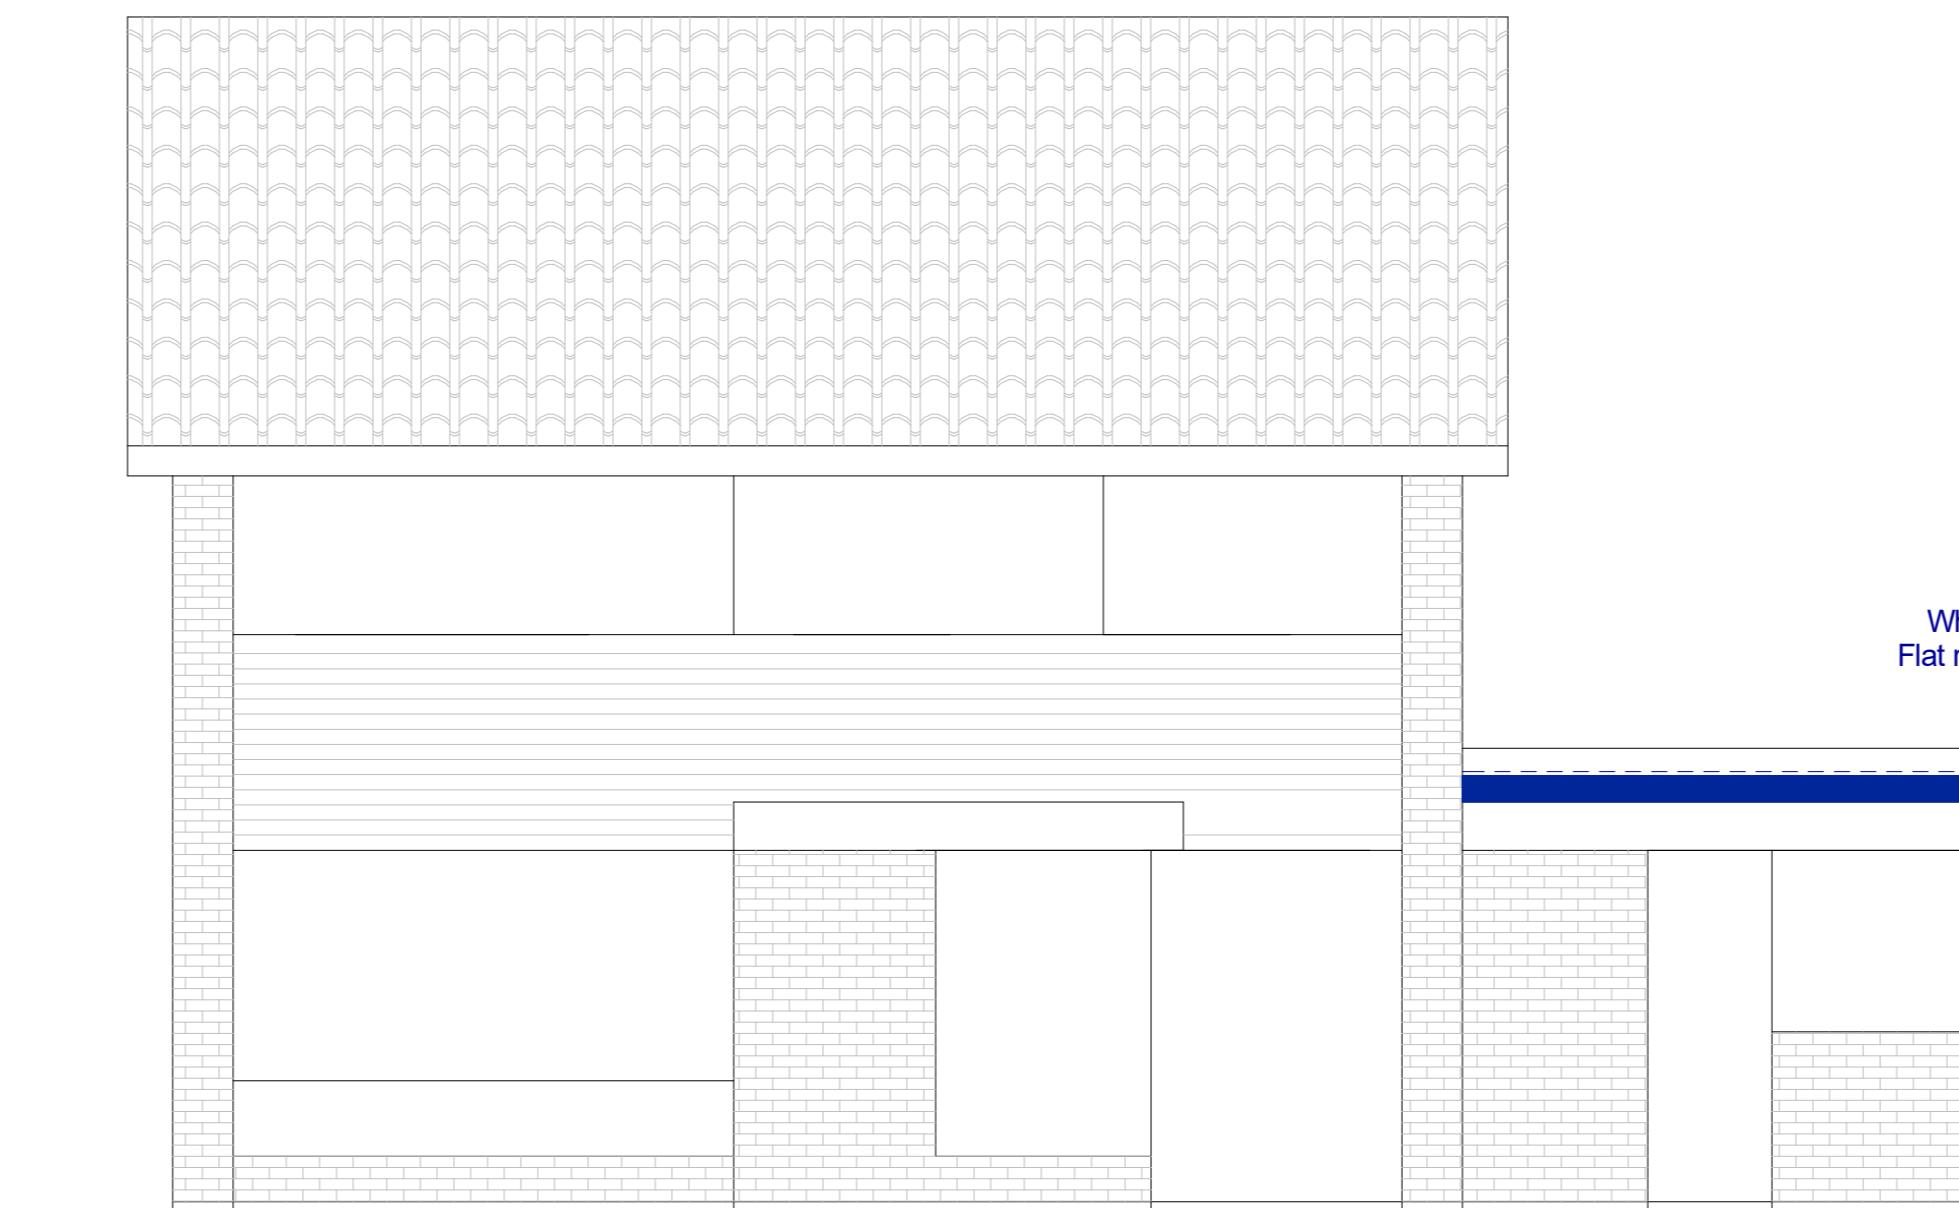


PROPOSED FRONT ELEVATION

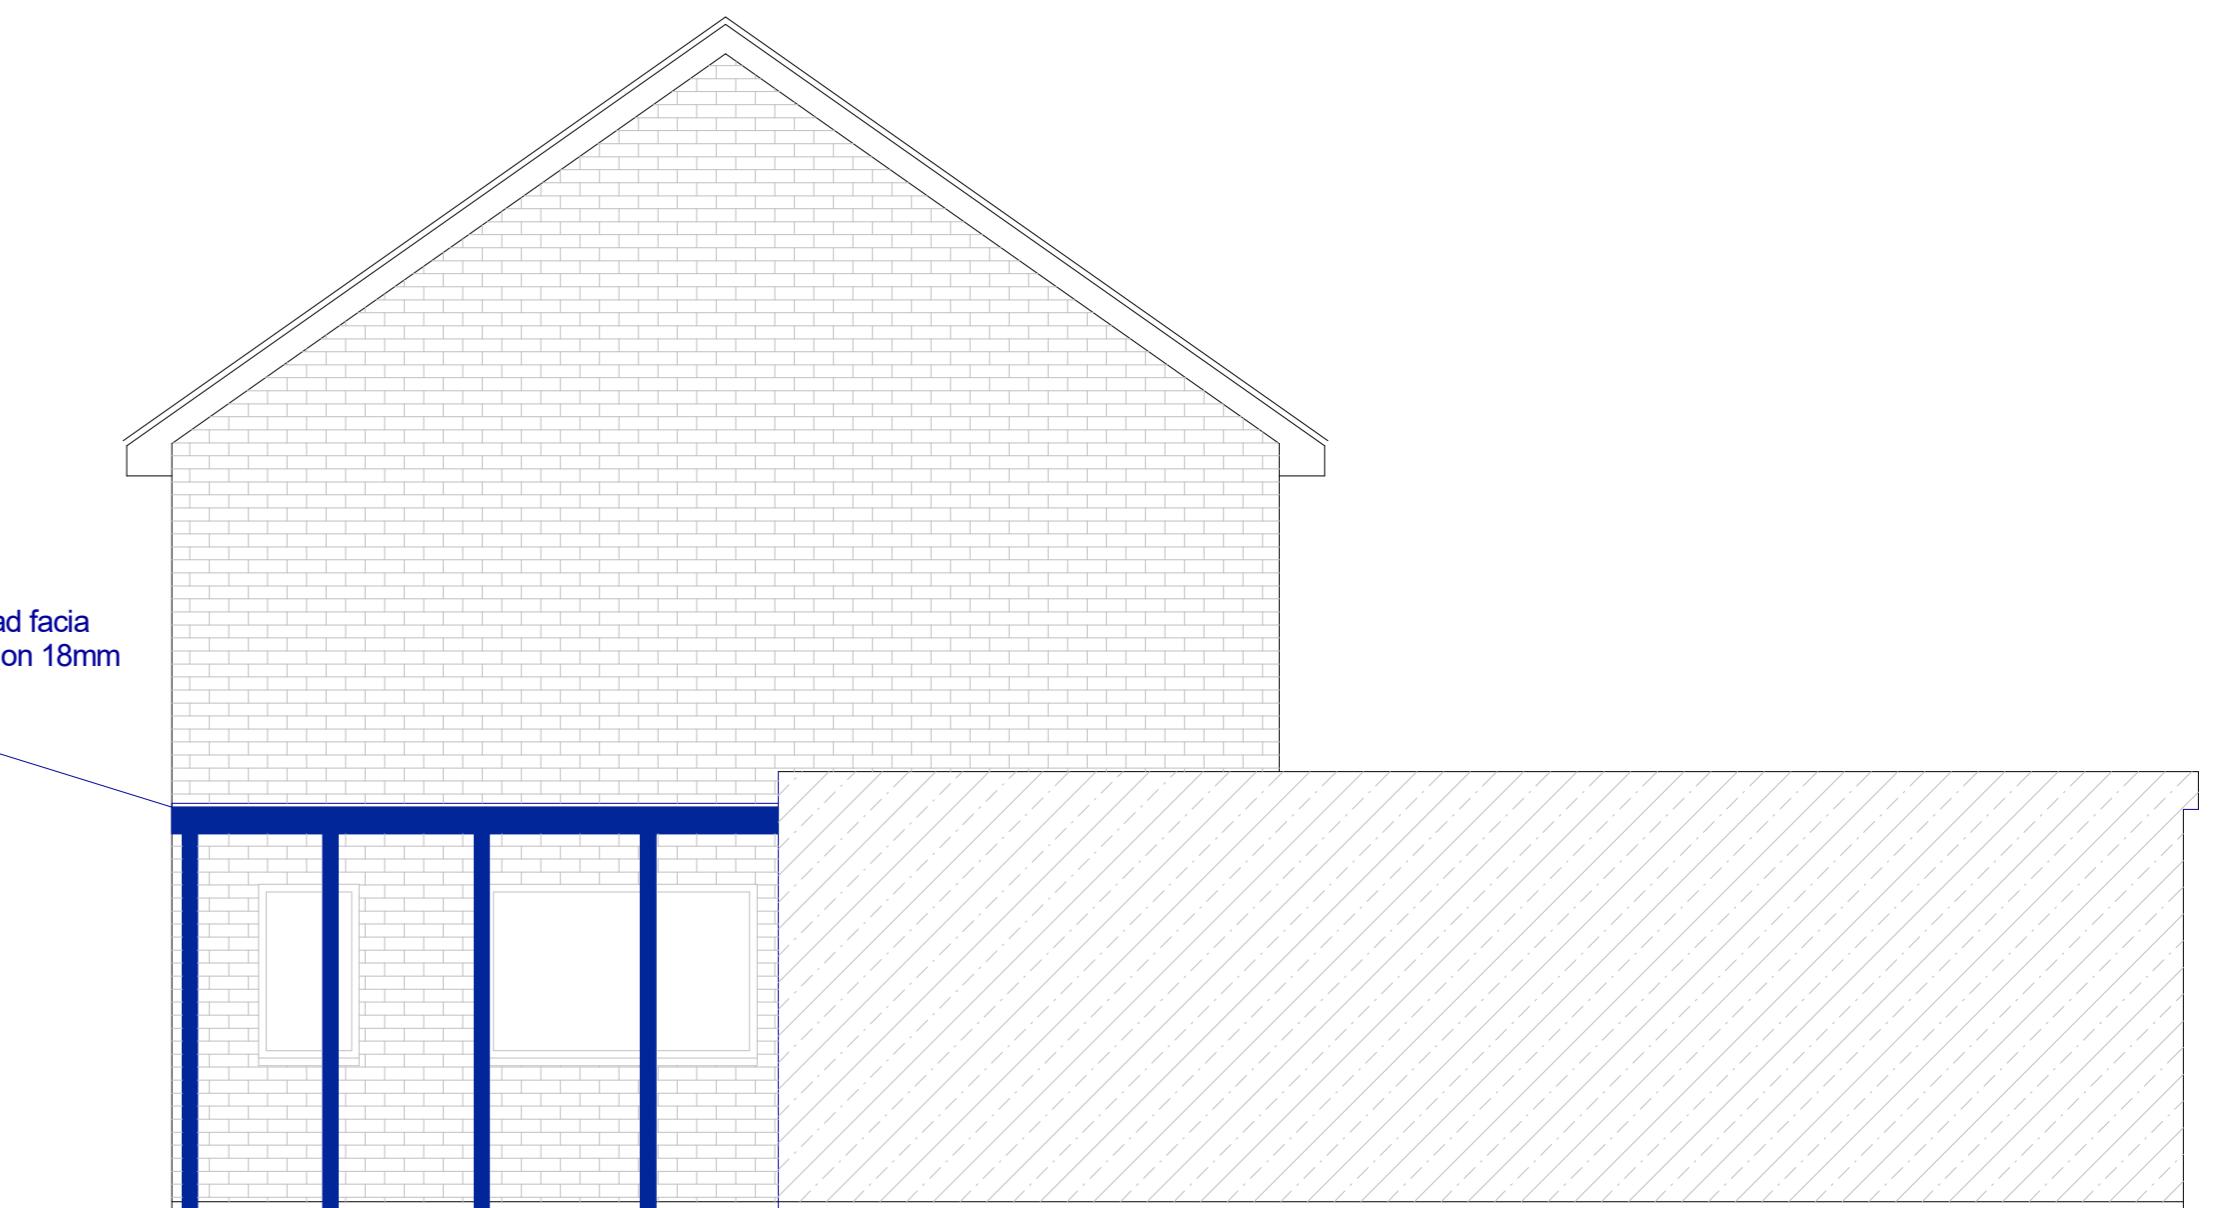

PROPOSED SIDE ELEVATION

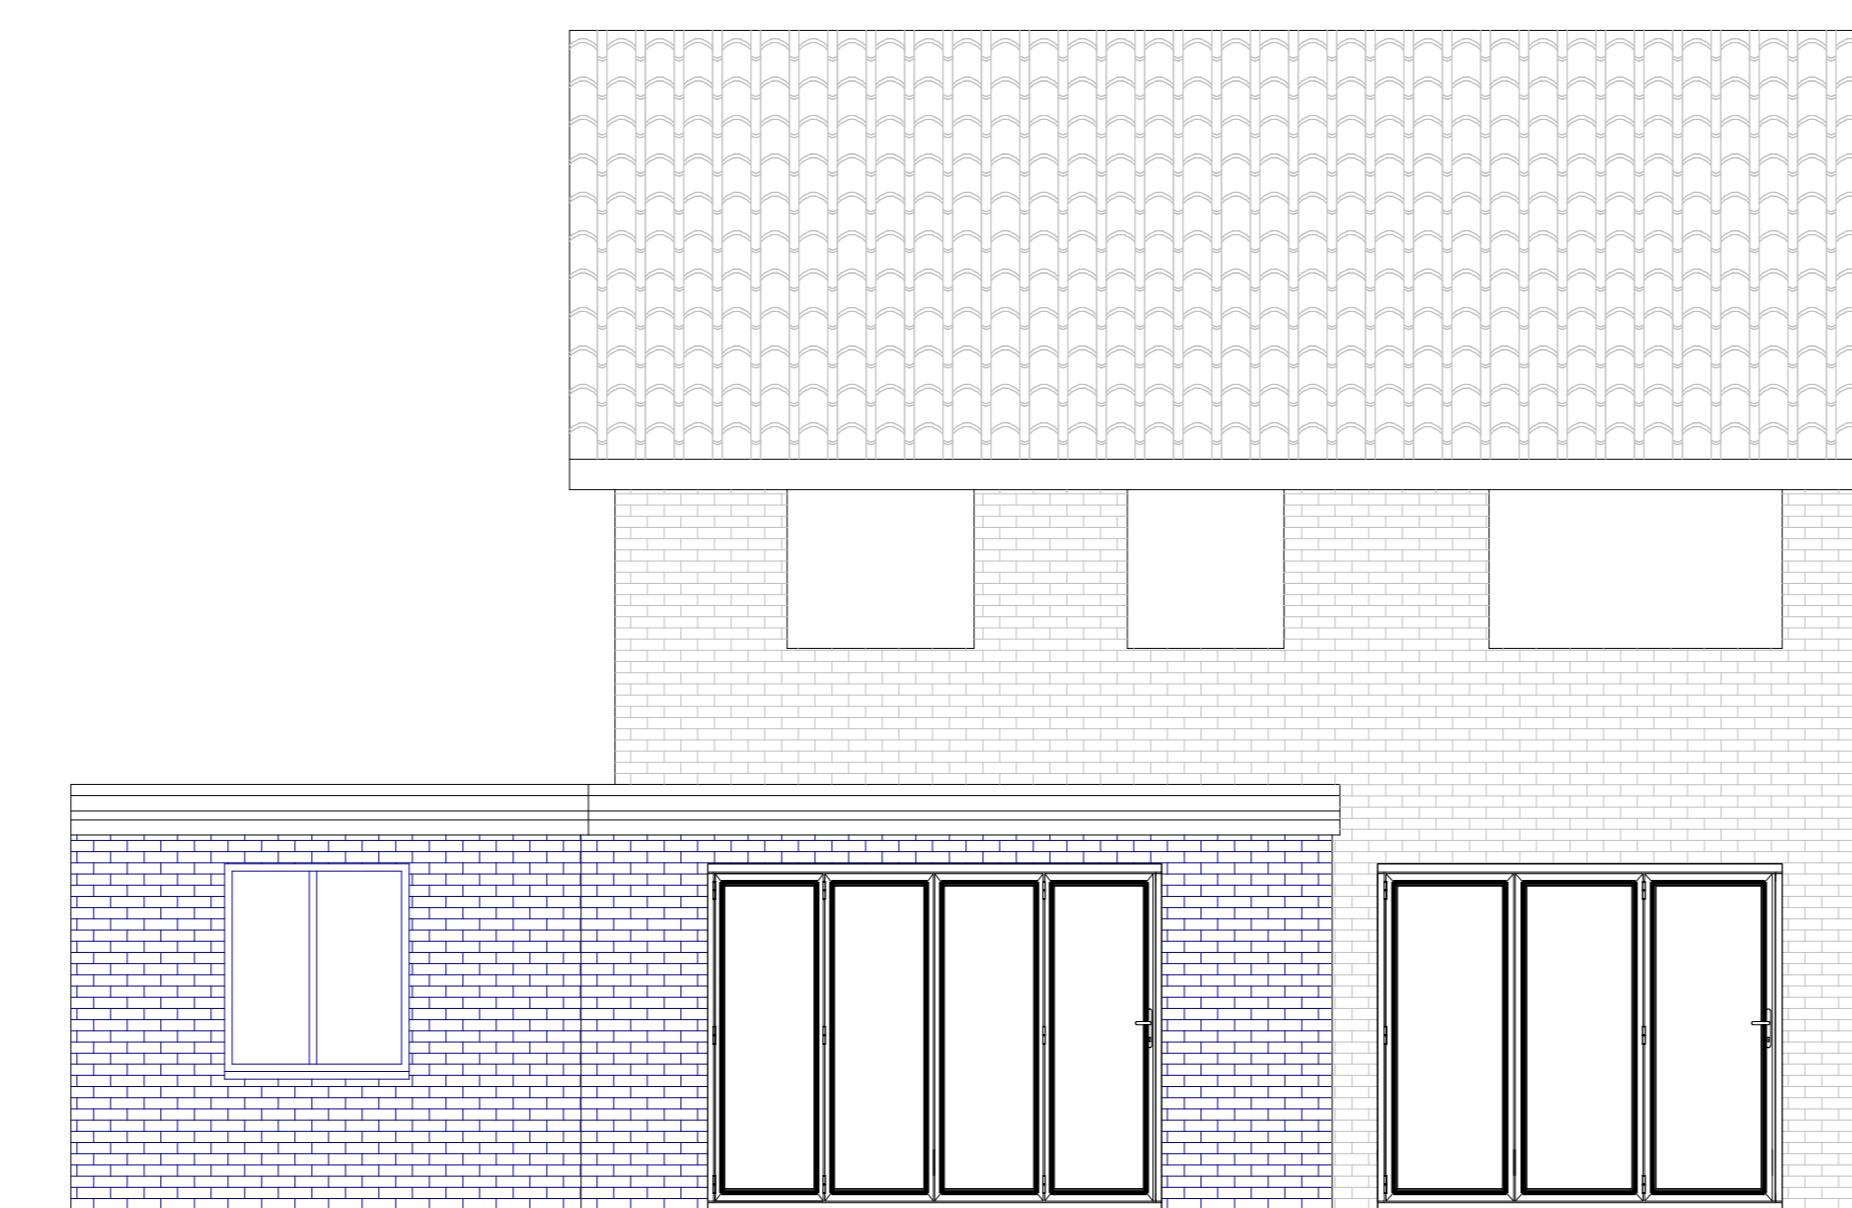

PROPOSED REAR ELEVATION

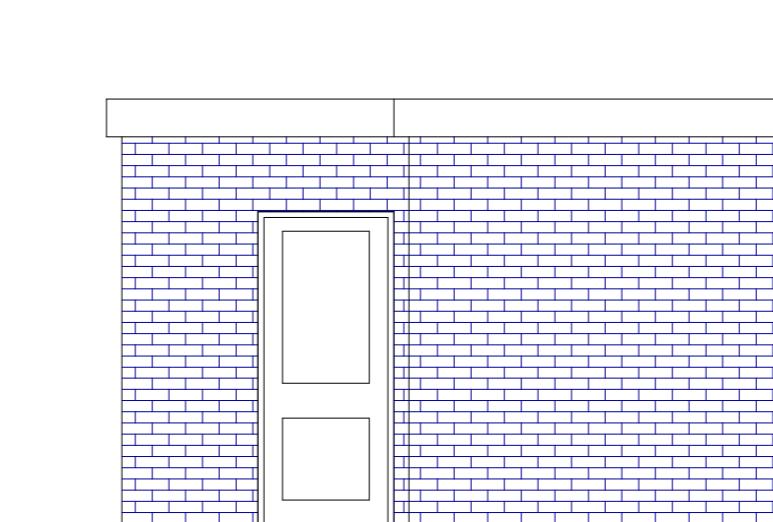

PROPOSED SIDE ELEVATION

15 Eleanor Grove Ickenham UB10 8BH	0 1m 2m 3m 4m 5m
4000mm	SCALE 1:50

0 1m 2m 3m 4m 5m

PLAN	Existing & Proposed Plans & Elevations
PROJECT	Single Storey Rear and Car Port
01	<p>DWG No: 01</p> <p>Date: January 2022</p> <p>Project: 15 Eleanor Grove, Ickenham</p> <p>Scale: 1:50 @ A0</p> <p>Checked: AW</p> <p>Drawing Title: Plans and Elevations</p> <p>Status: Planning</p> <p>Job No: 363</p> <p>Rev: - f</p>