




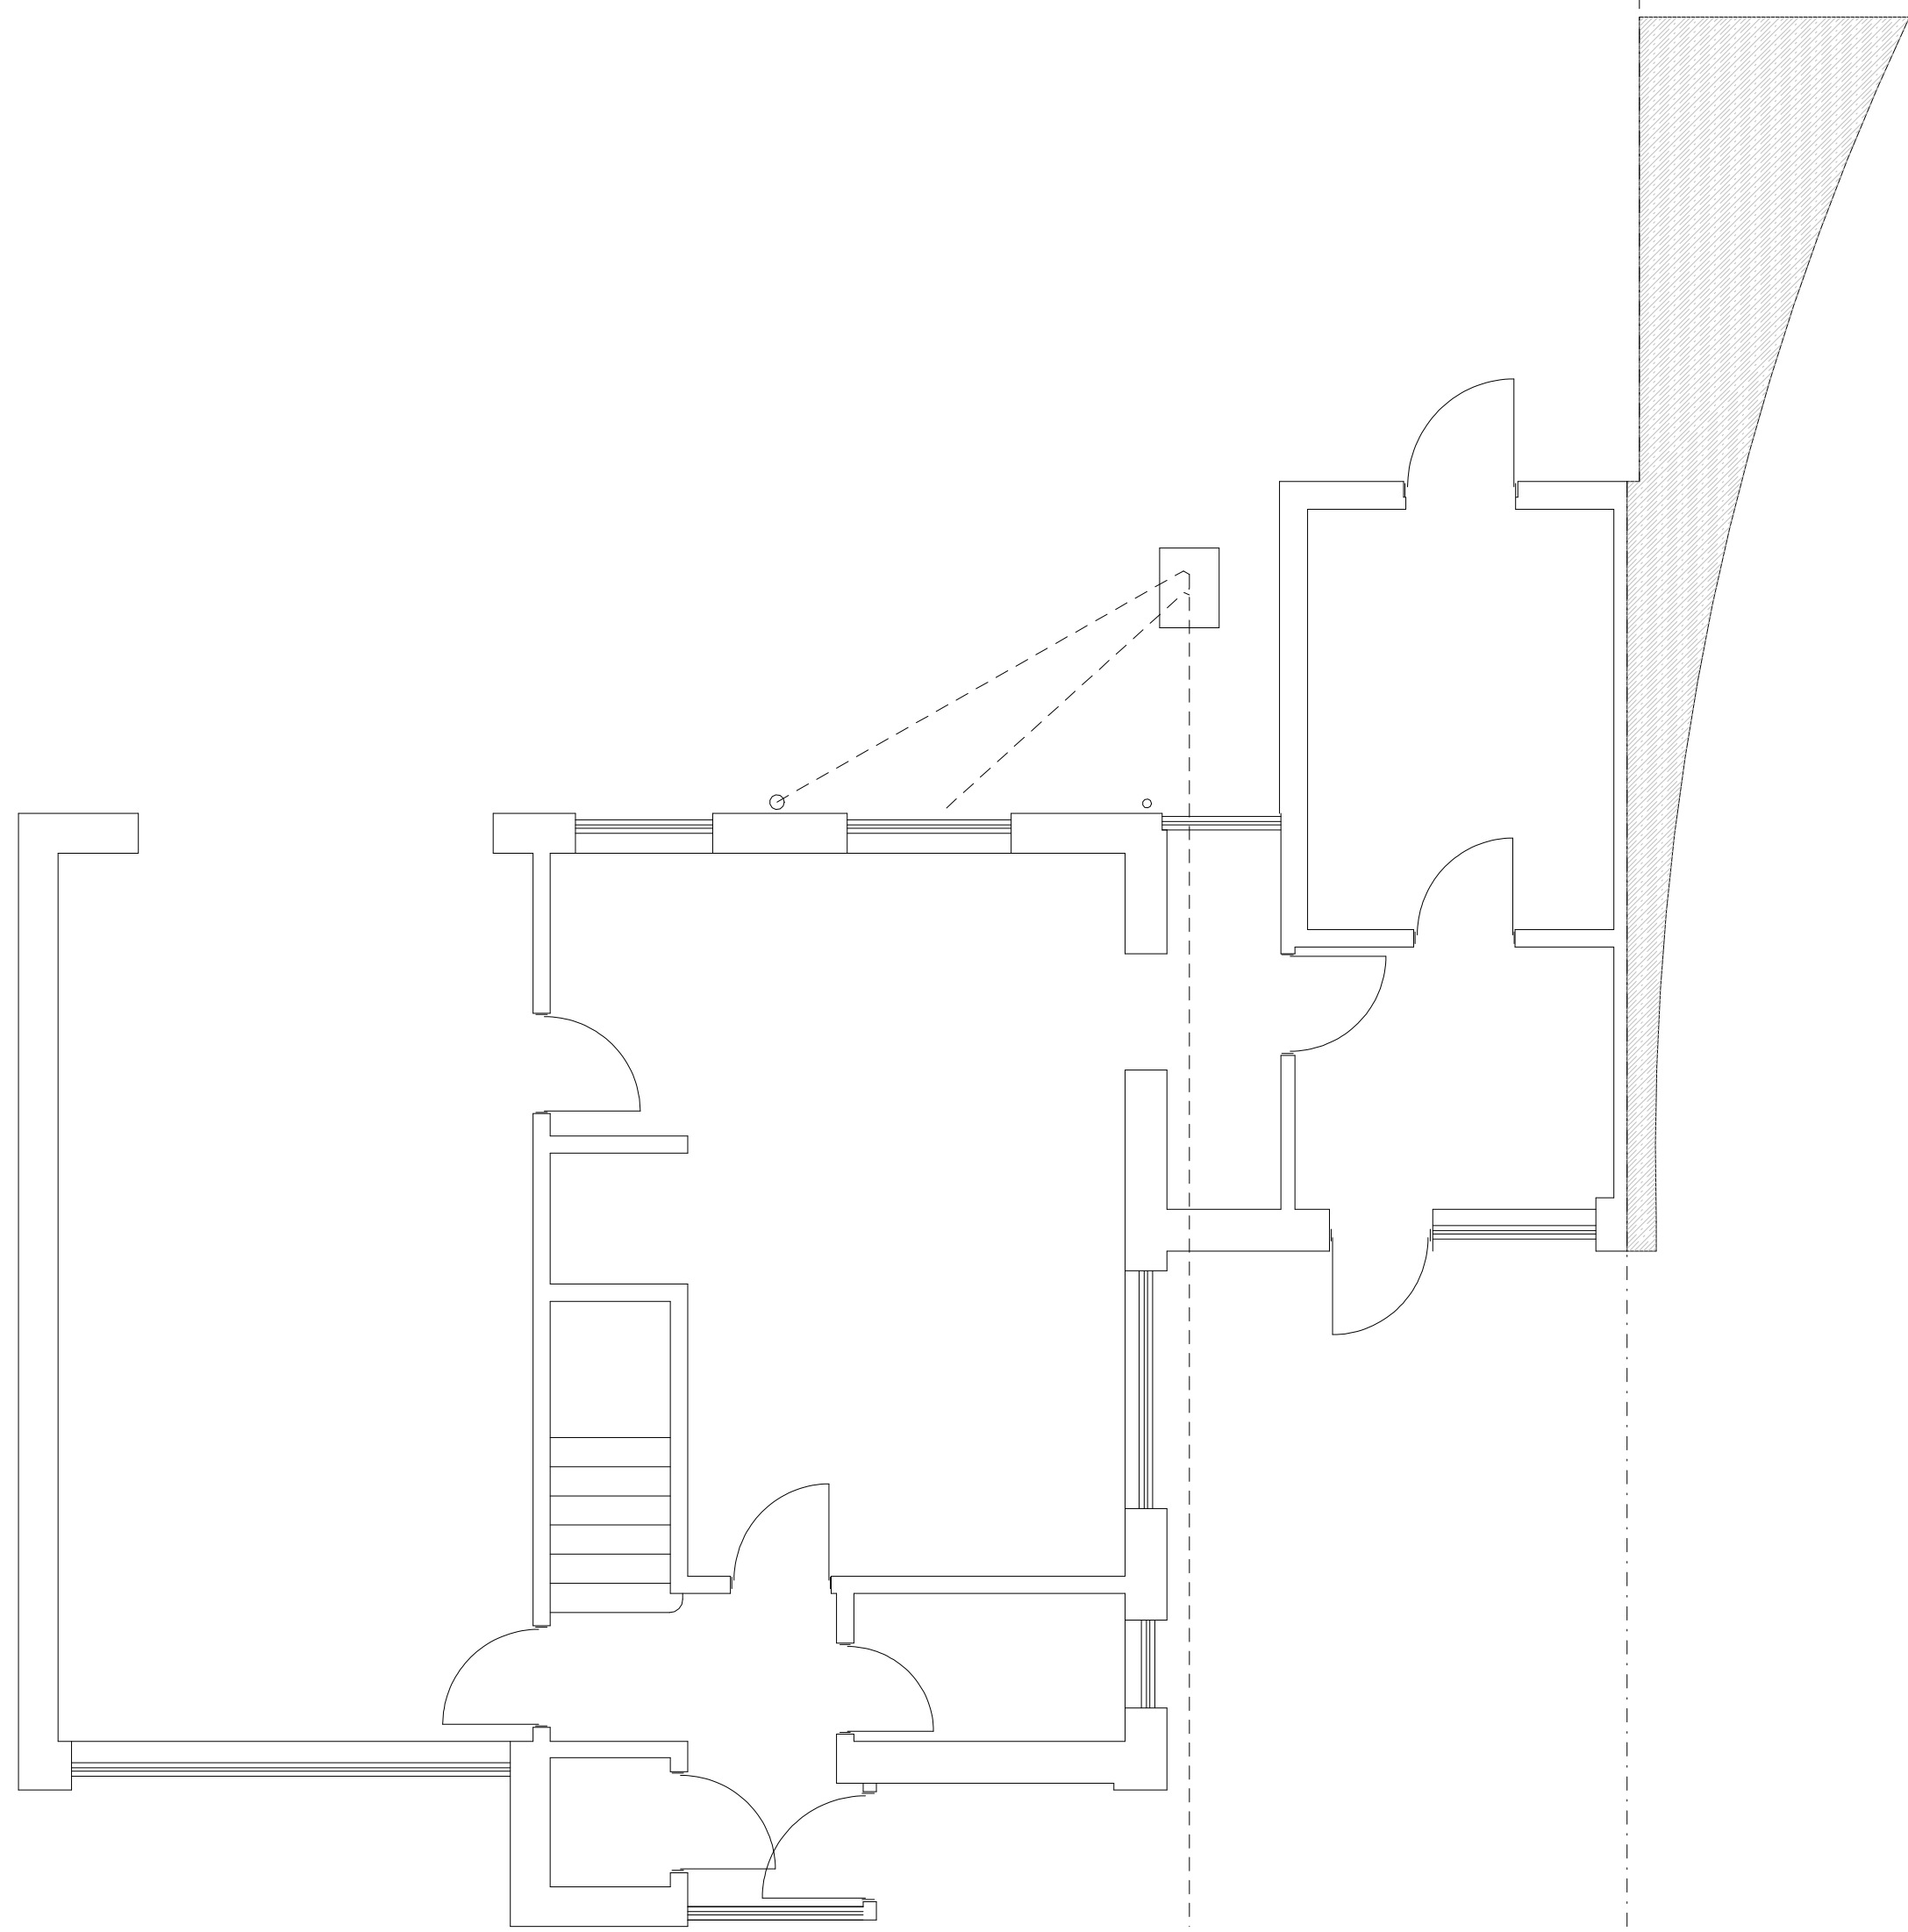


EXISTING FLOOR PLAN

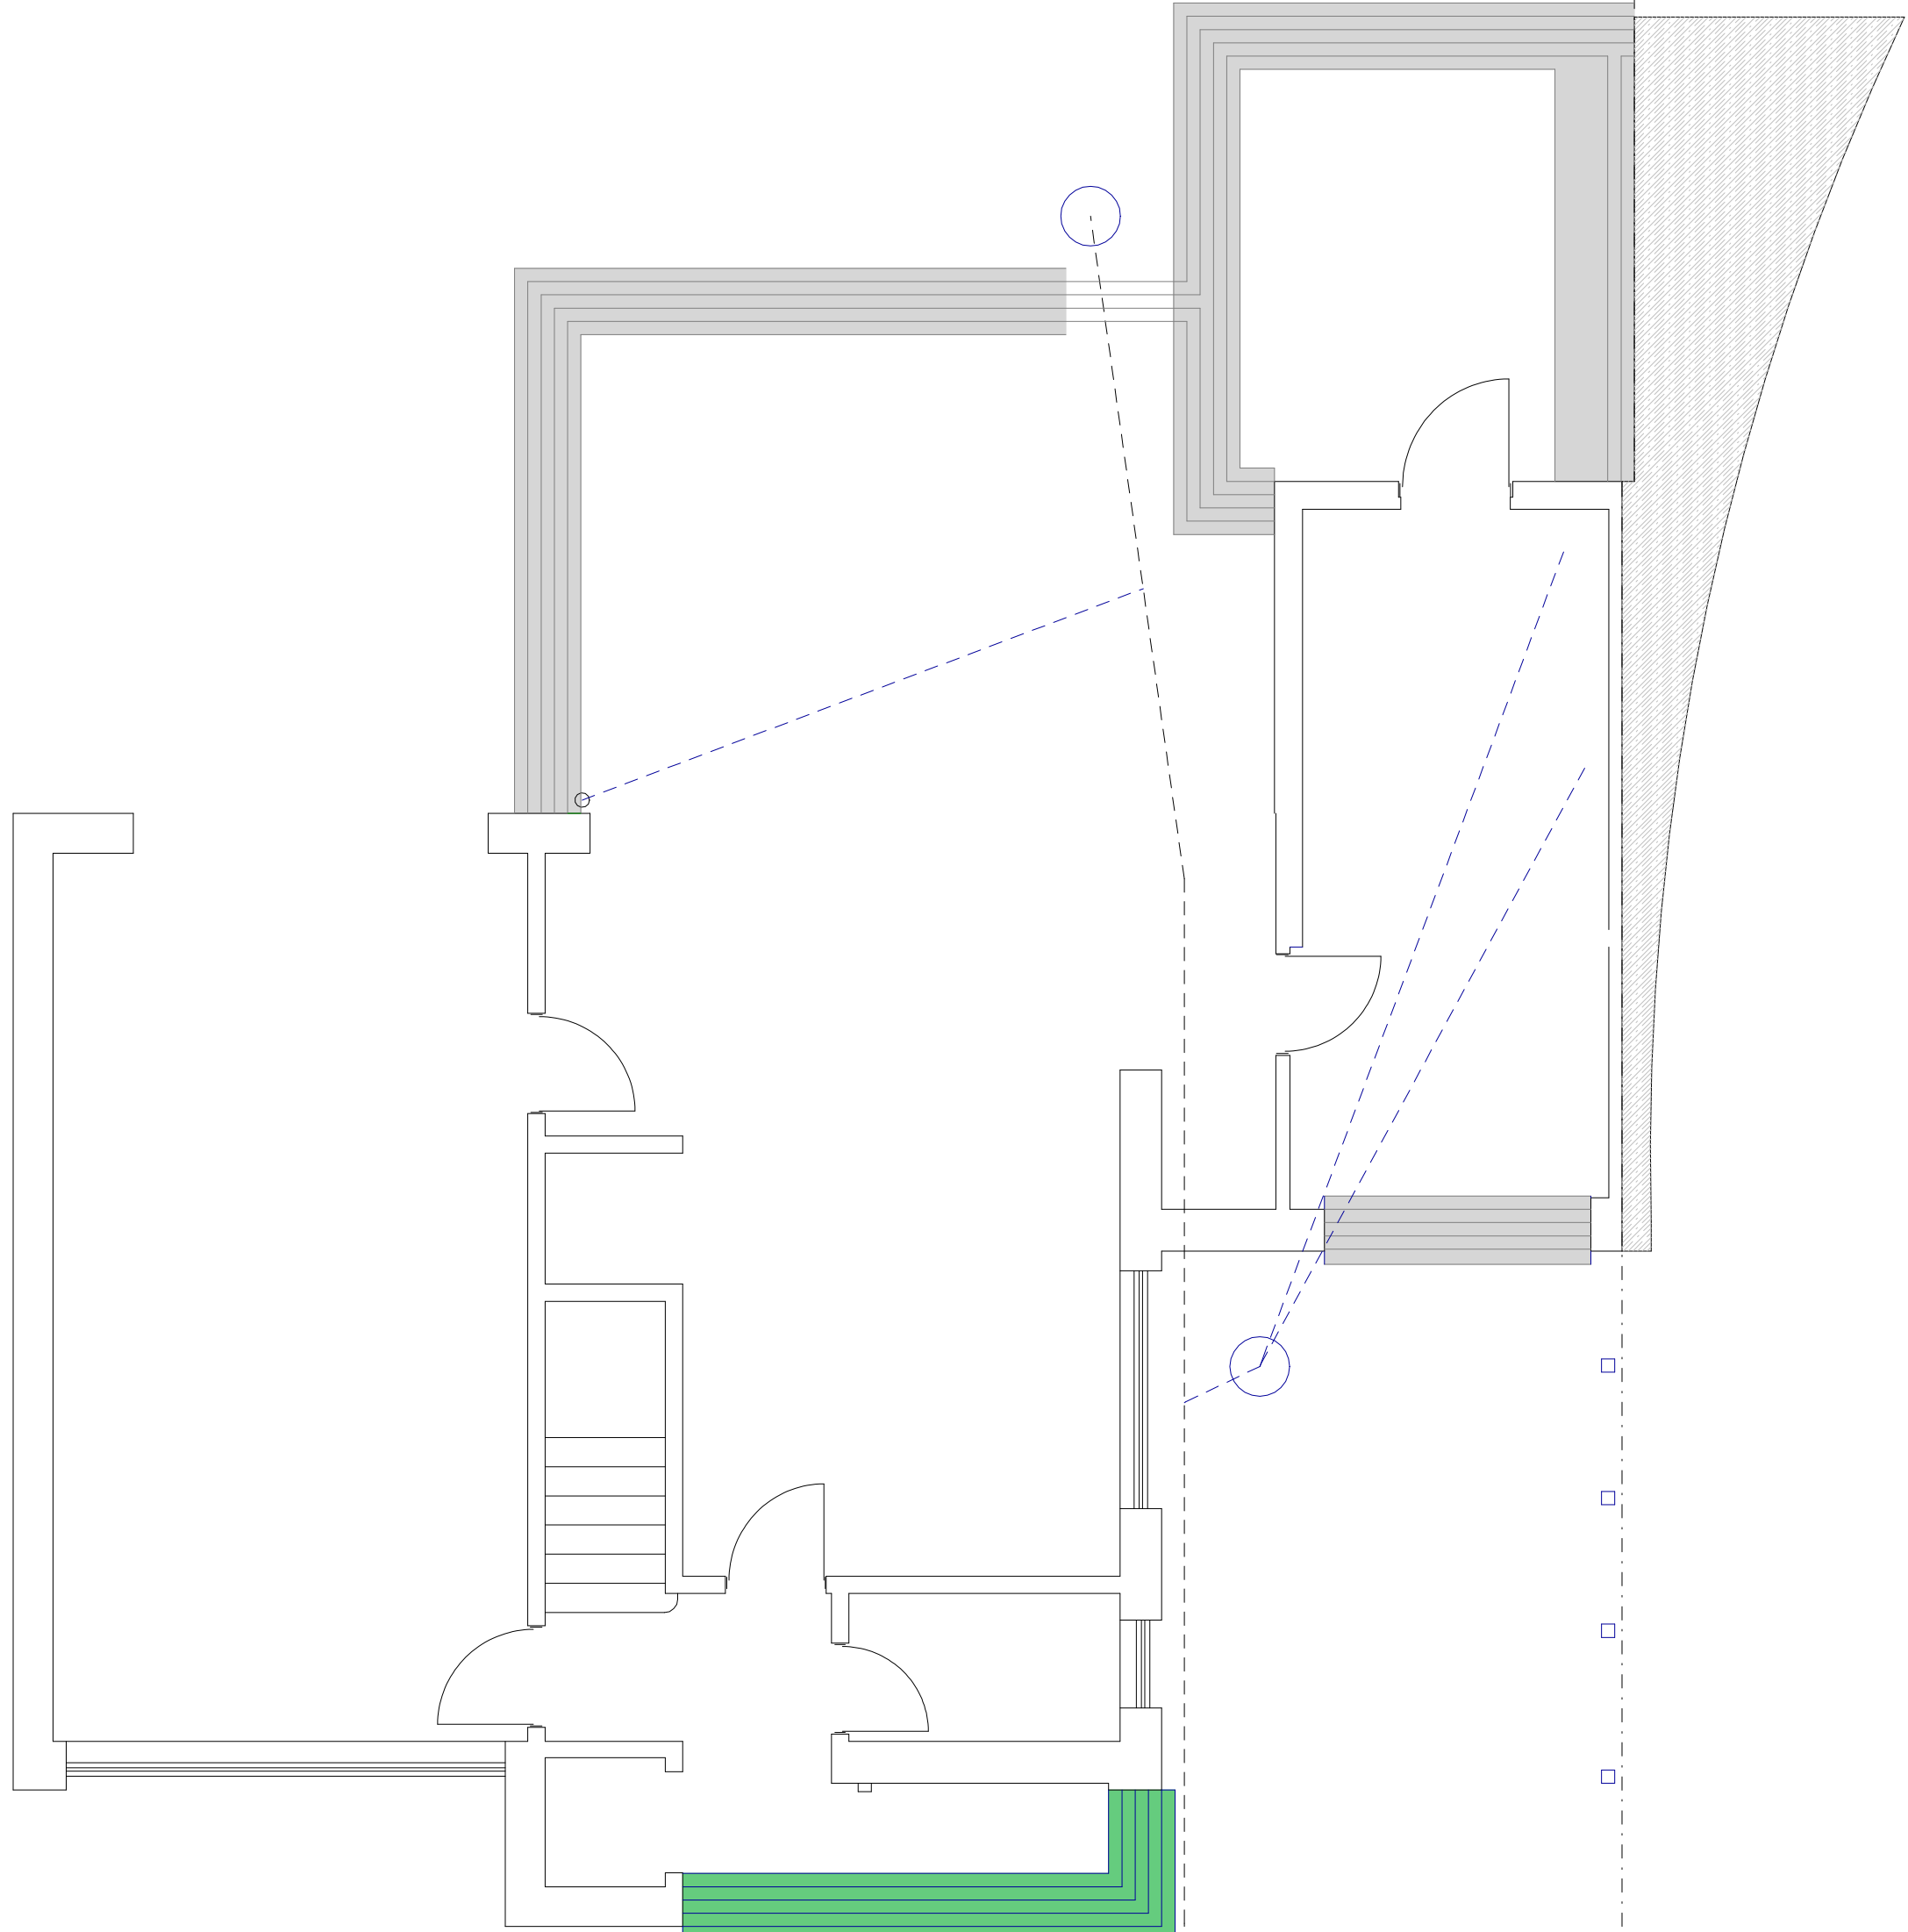


PROPOSED FOUNDATION PLAN

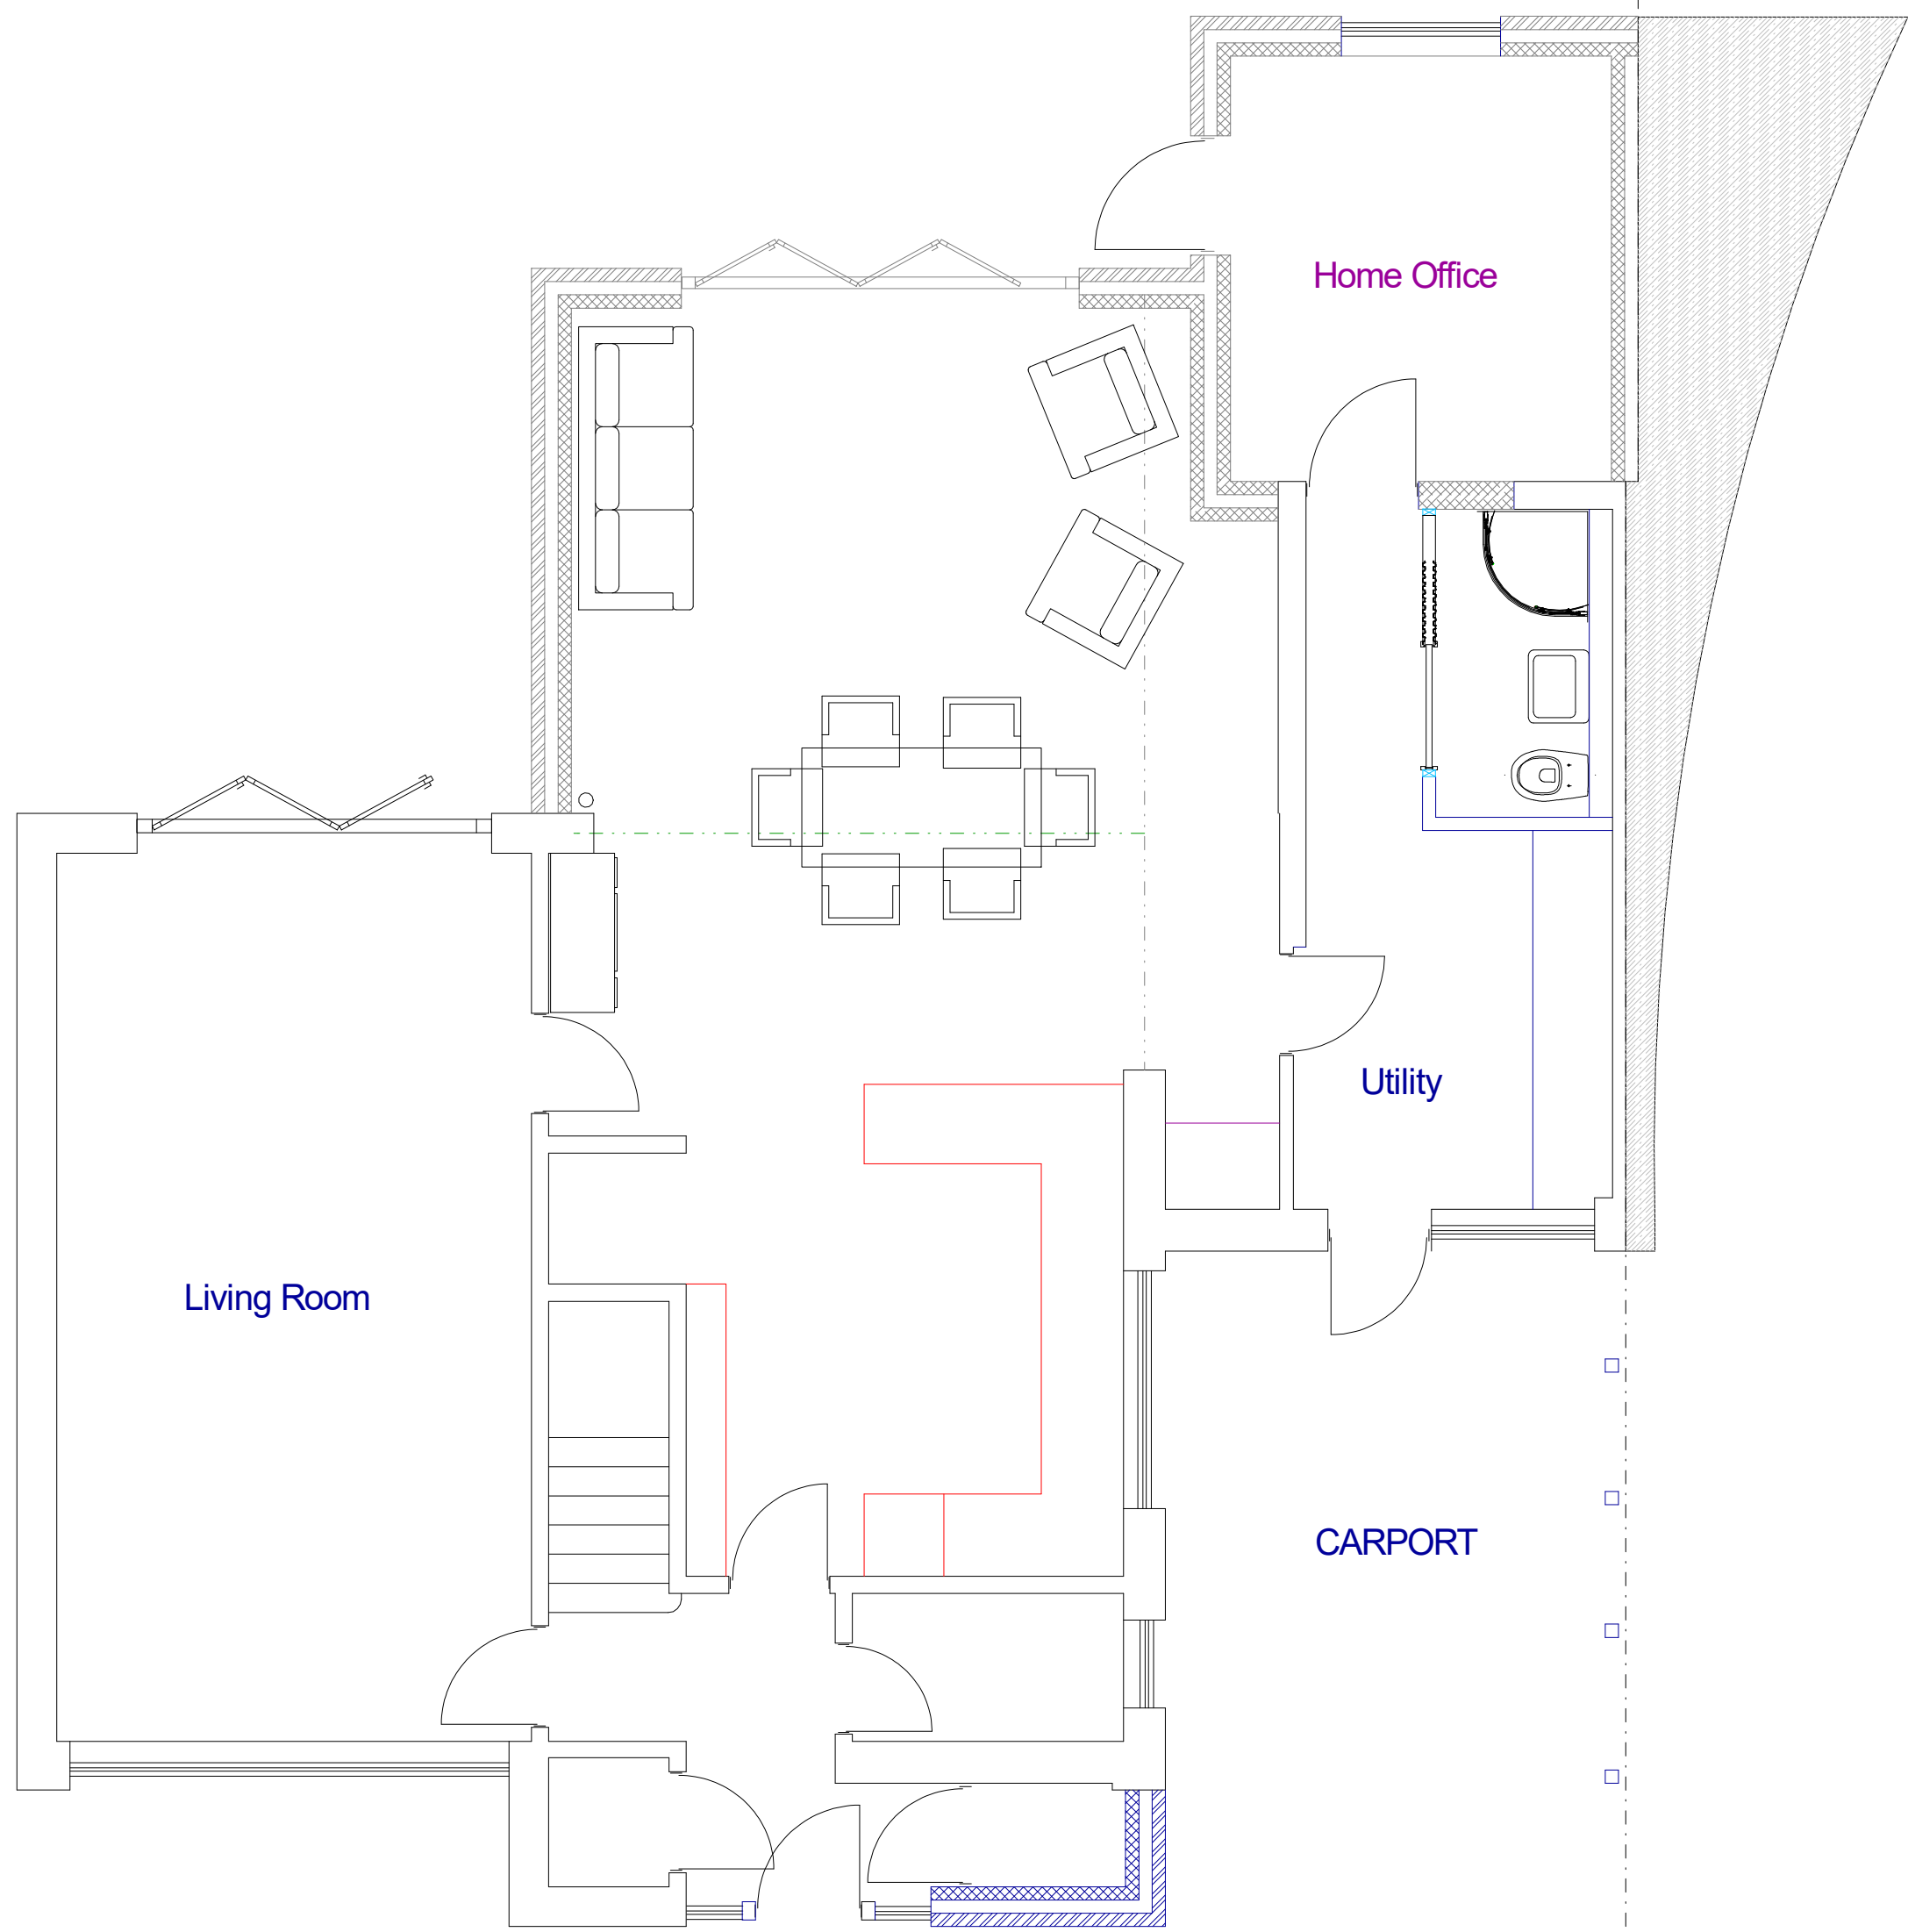


PROPOSED FLOOR PLAN

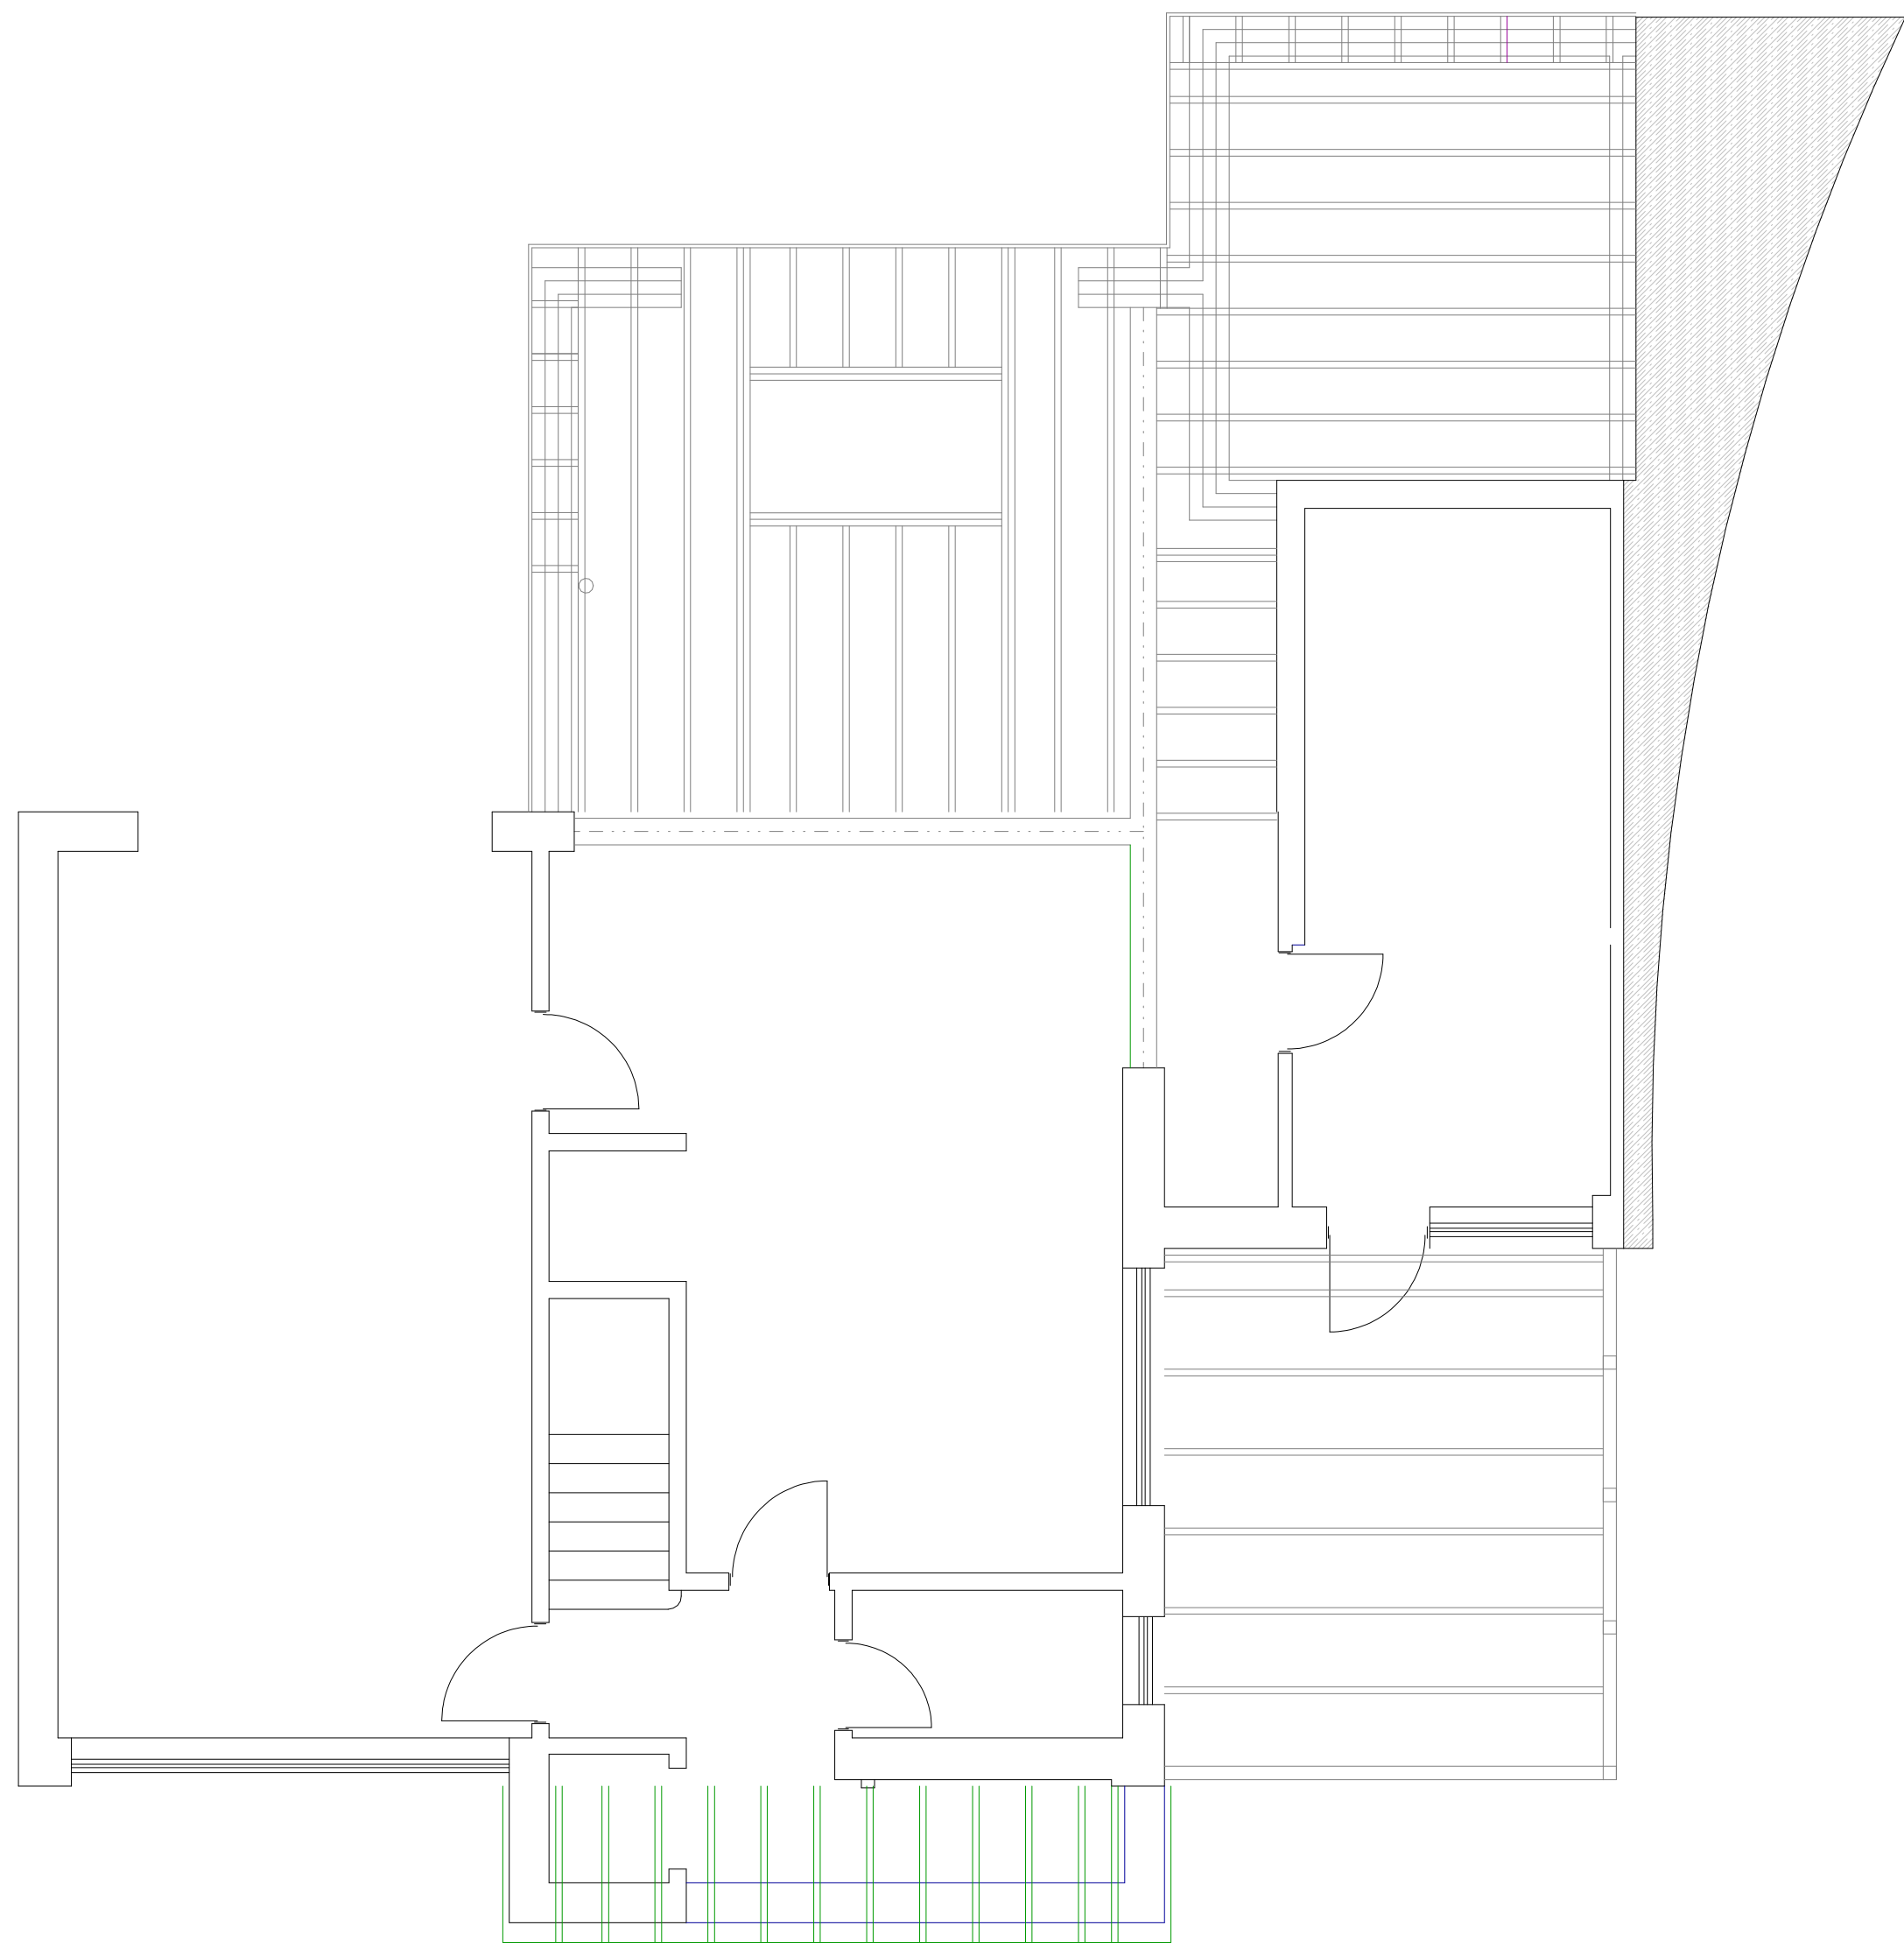

PROPOSED ROOF CARCASS

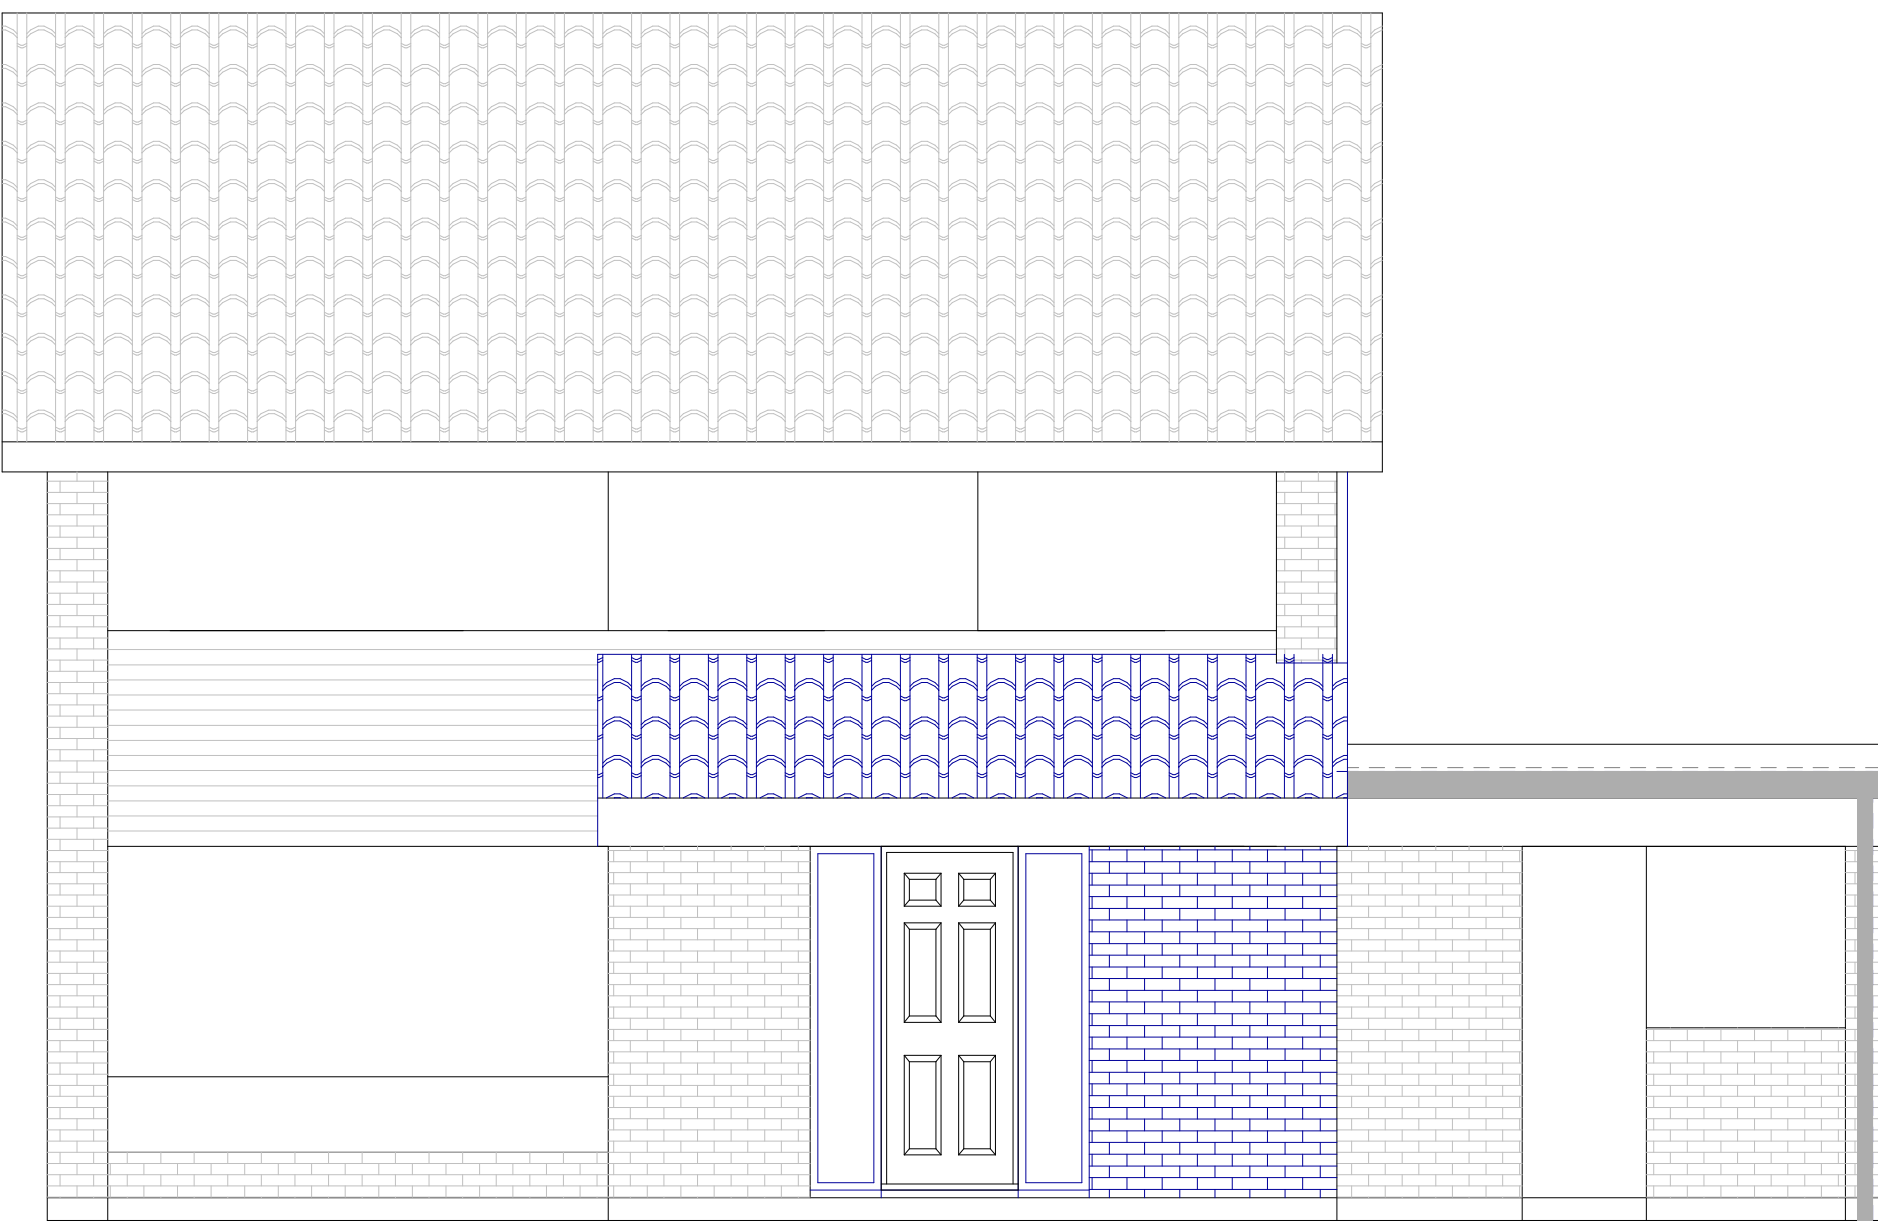


PROPOSED FRONT ELEVATION

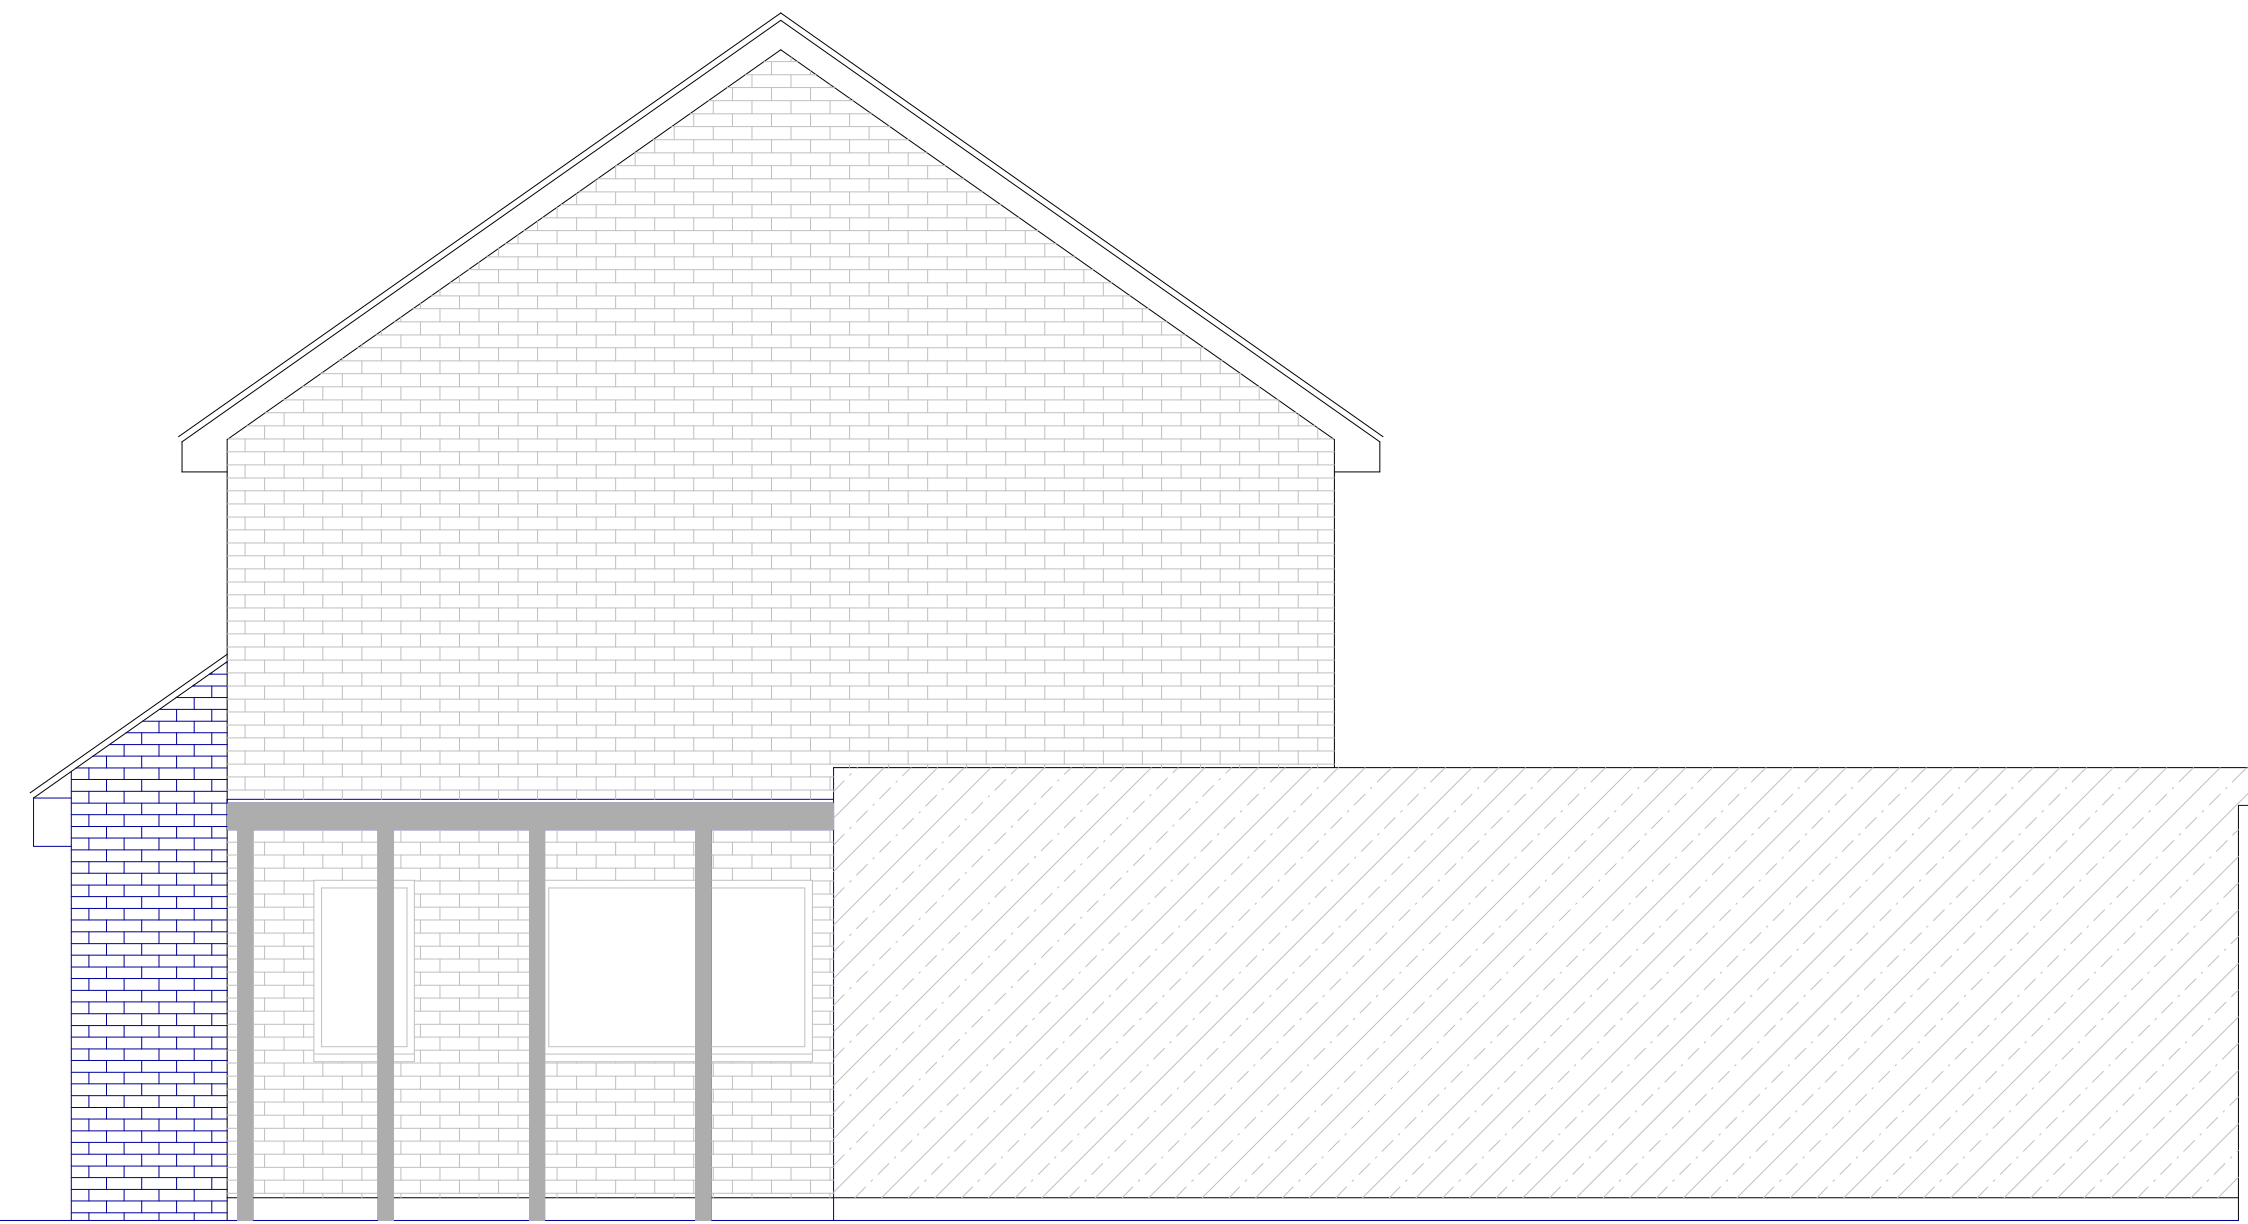

PROPOSED SIDE ELEVATION




PROPOSED REAR ELEVATION

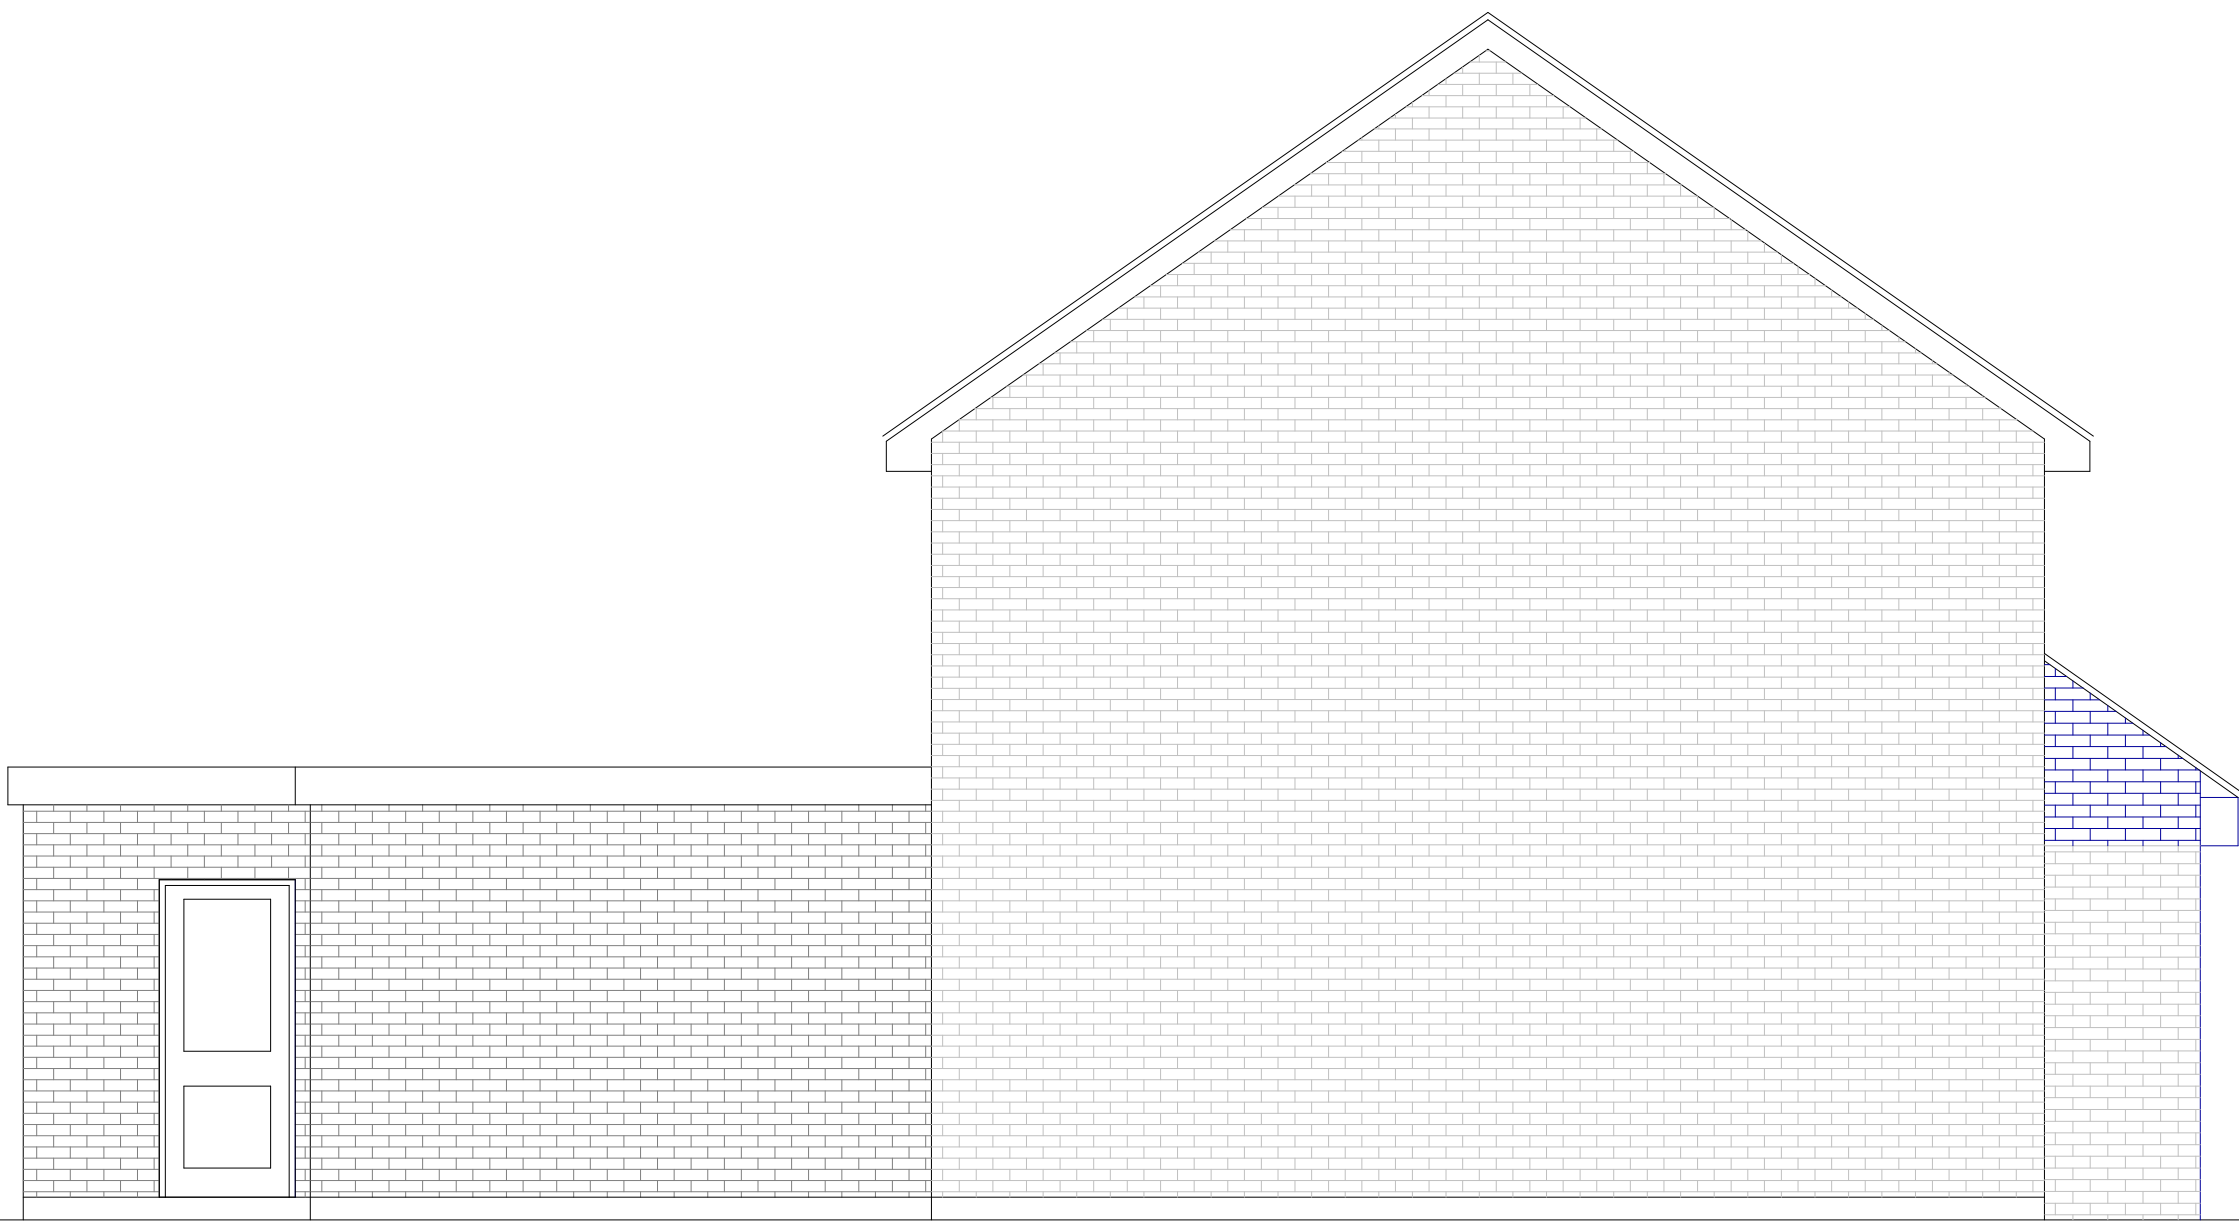

PROPOSED SIDE ELEVATION

15 Eleanor Grove
Ickenham UB10 8BH

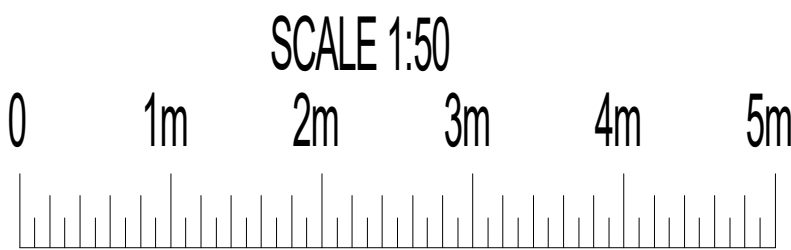

PLAN
PROJECT

Existing & Proposed Plans & Elevations
Extension to front porch with new pitched roof

DWG No
01
Rev: - g

Date: January 2022
Project: 15 Eleanor Grove, Ickenham
Scale 1:50 @ A0
Checked: AW
Drawing Title: Plans and Elevations
Status: Planning
Job No: 363

Highford
Design and Build Limited
27 Bellamy Close, Ickenham, Middlesex, UB10 8SJ
email: info@highforddesign.co.uk - web: www.highforddesign.co.uk
telephone: 01845 622515 - mobile: 01551 940205