



EXISTING FLOOR PLAN

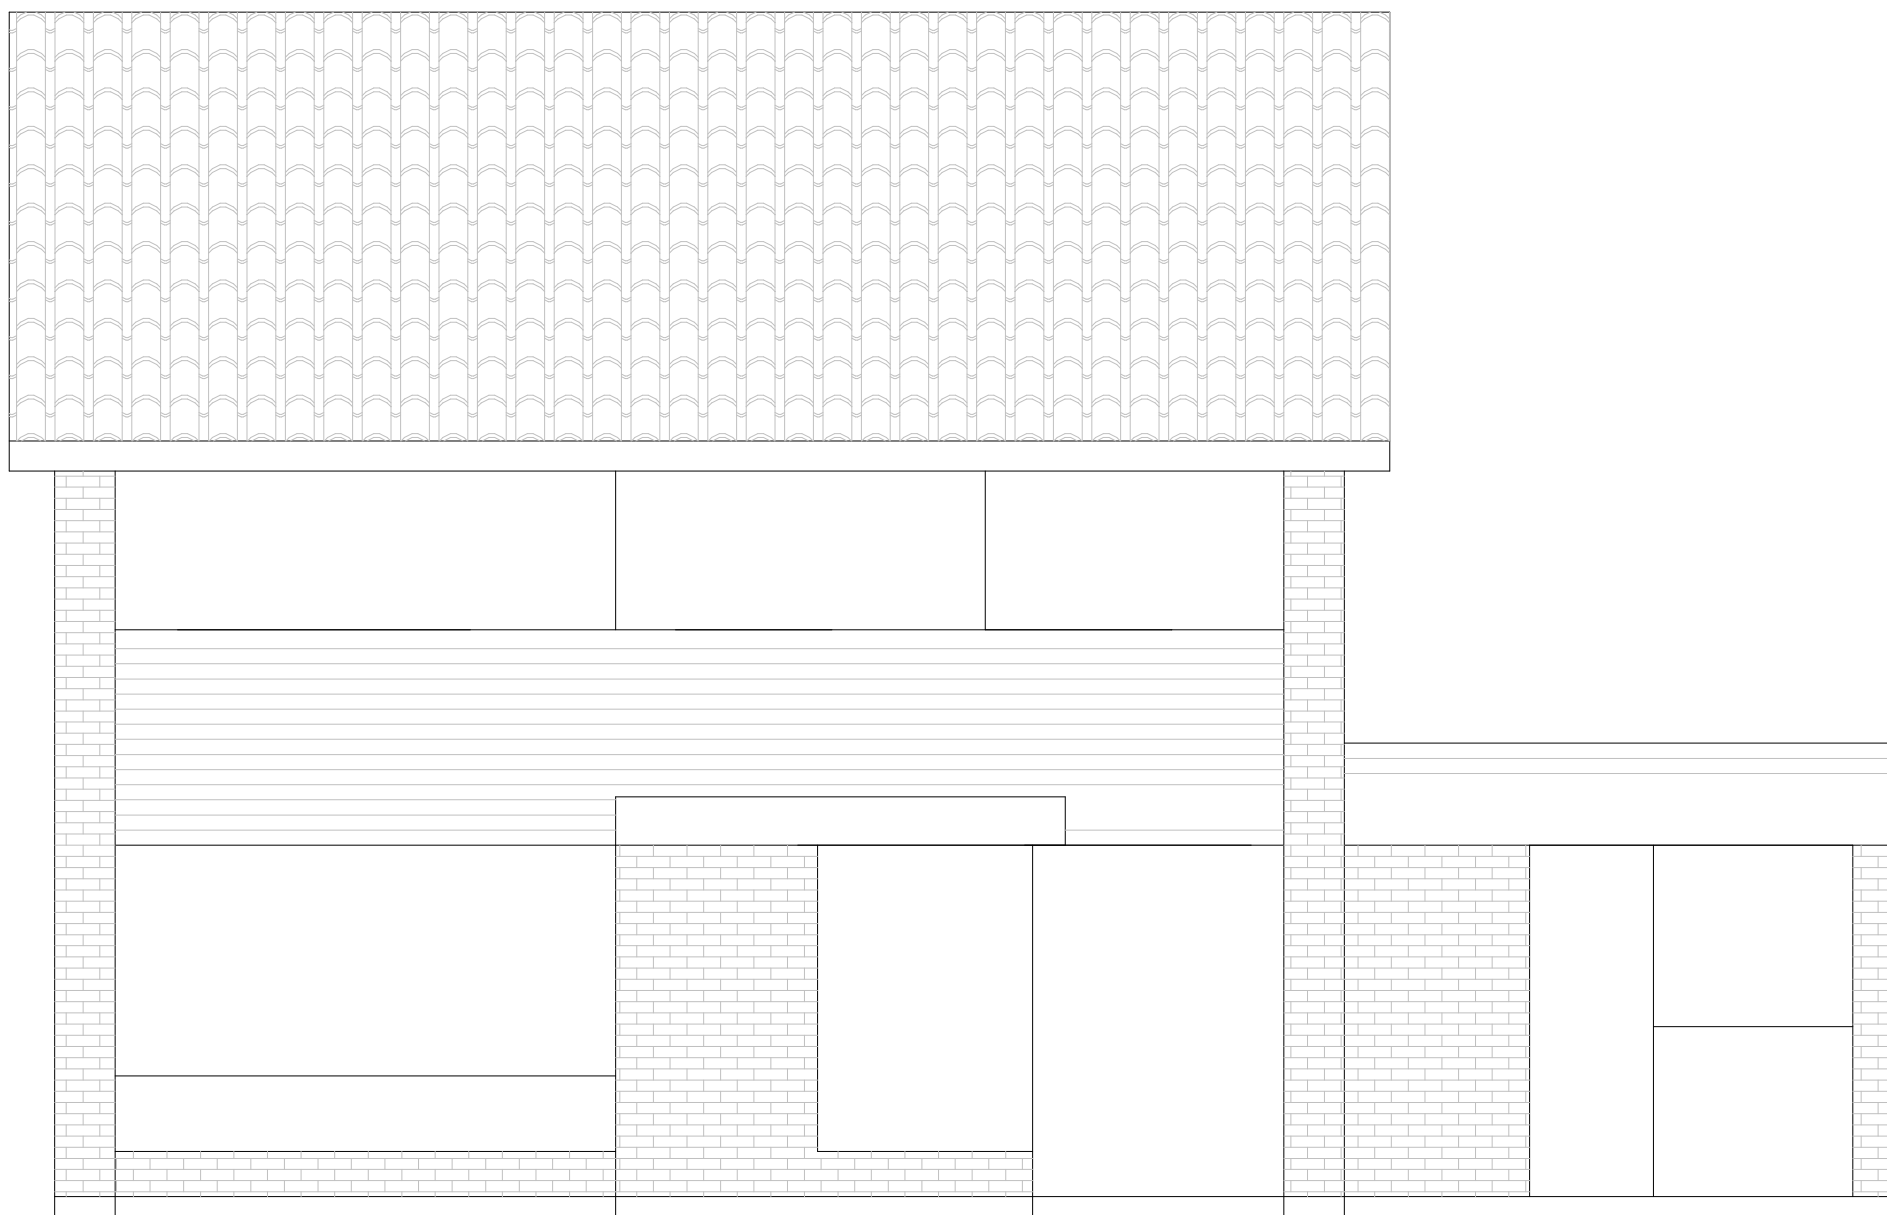


EXISTING FRONT ELEVATION

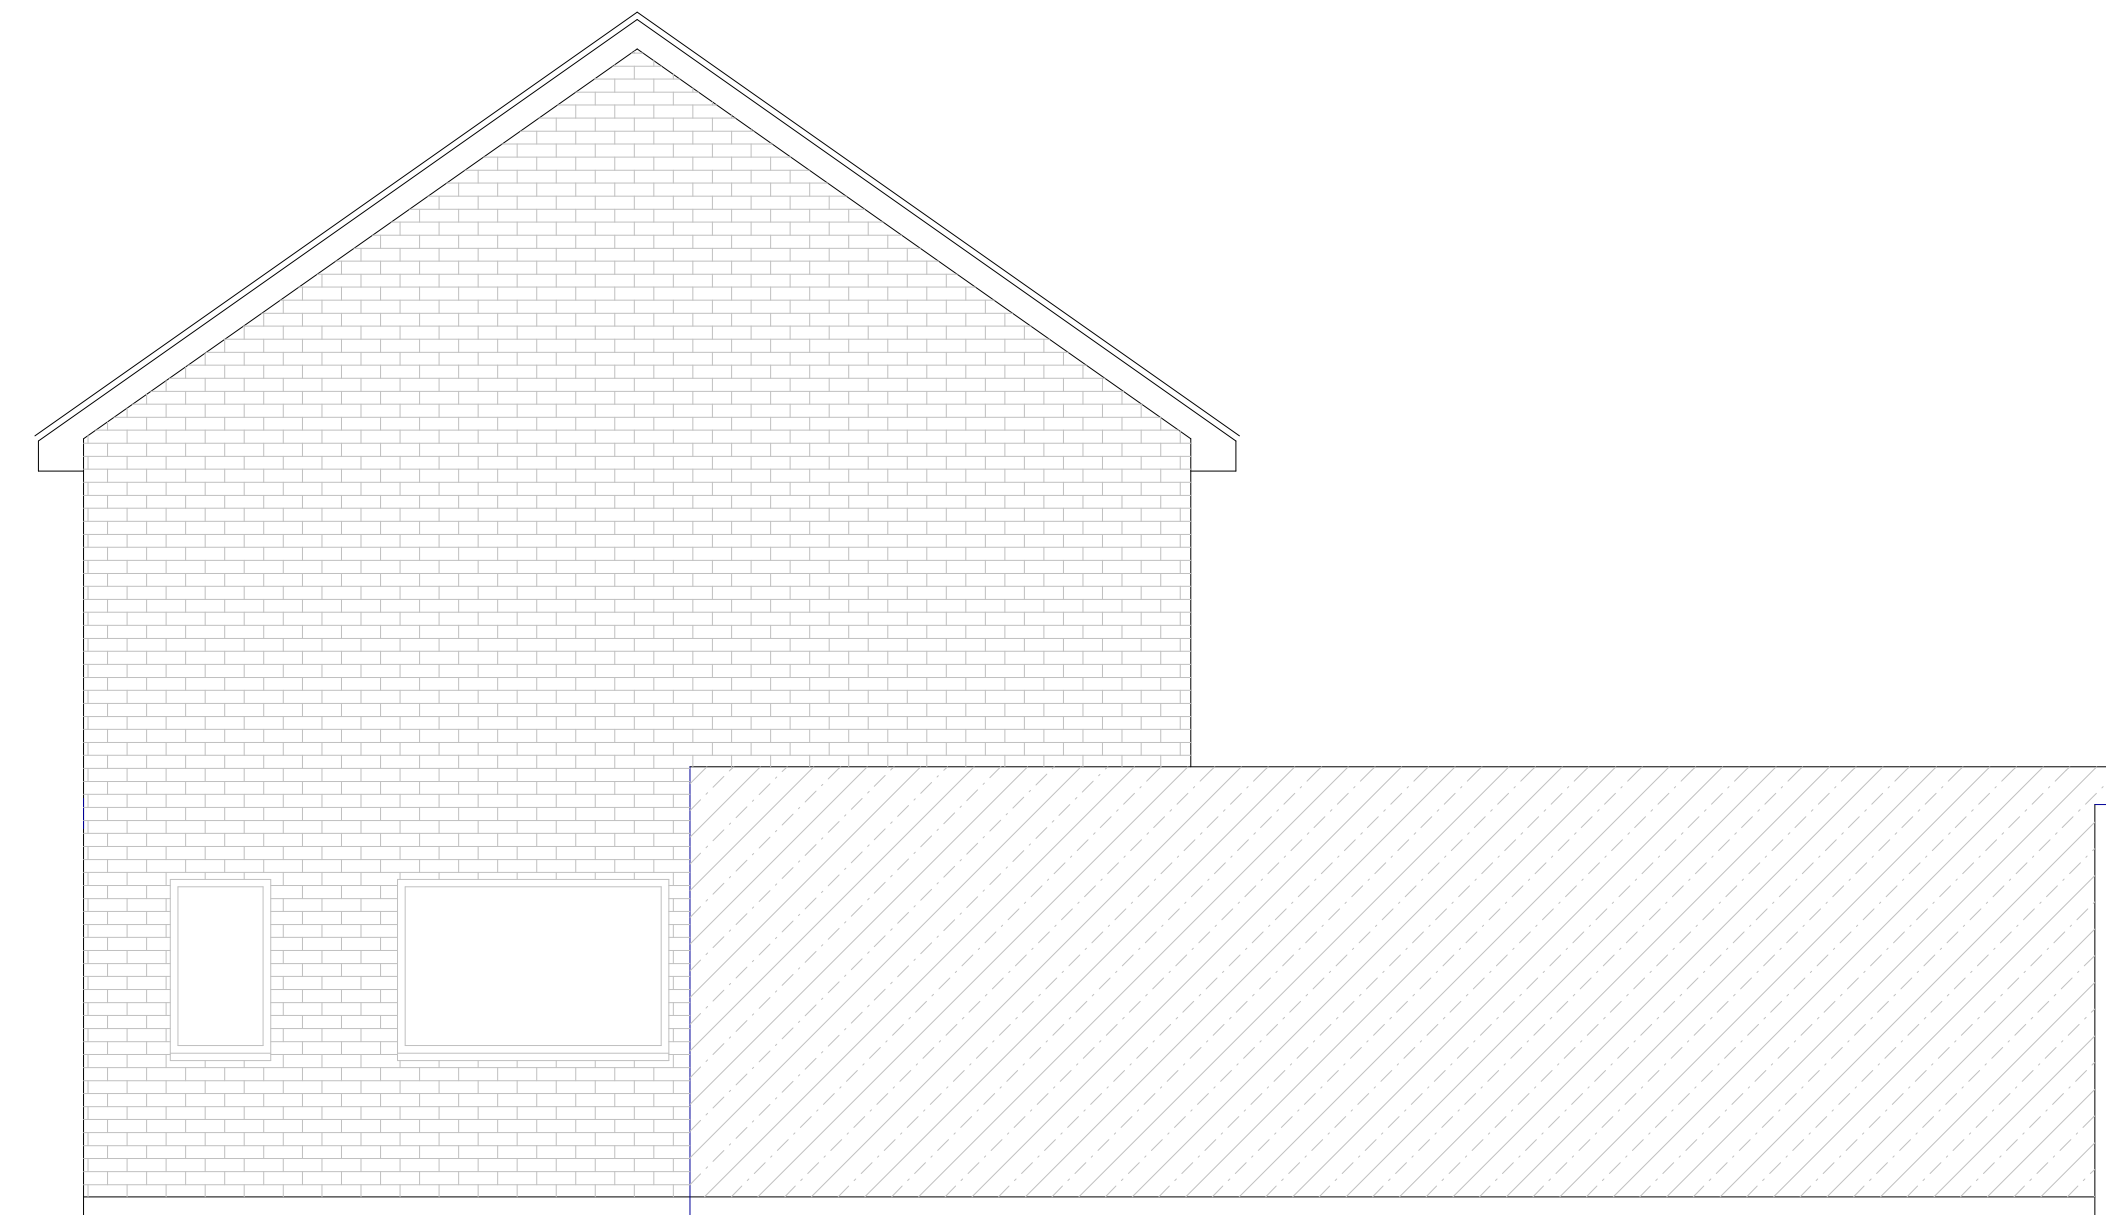

EXISTING SIDE ELEVATION




EXISTING REAR ELEVATION

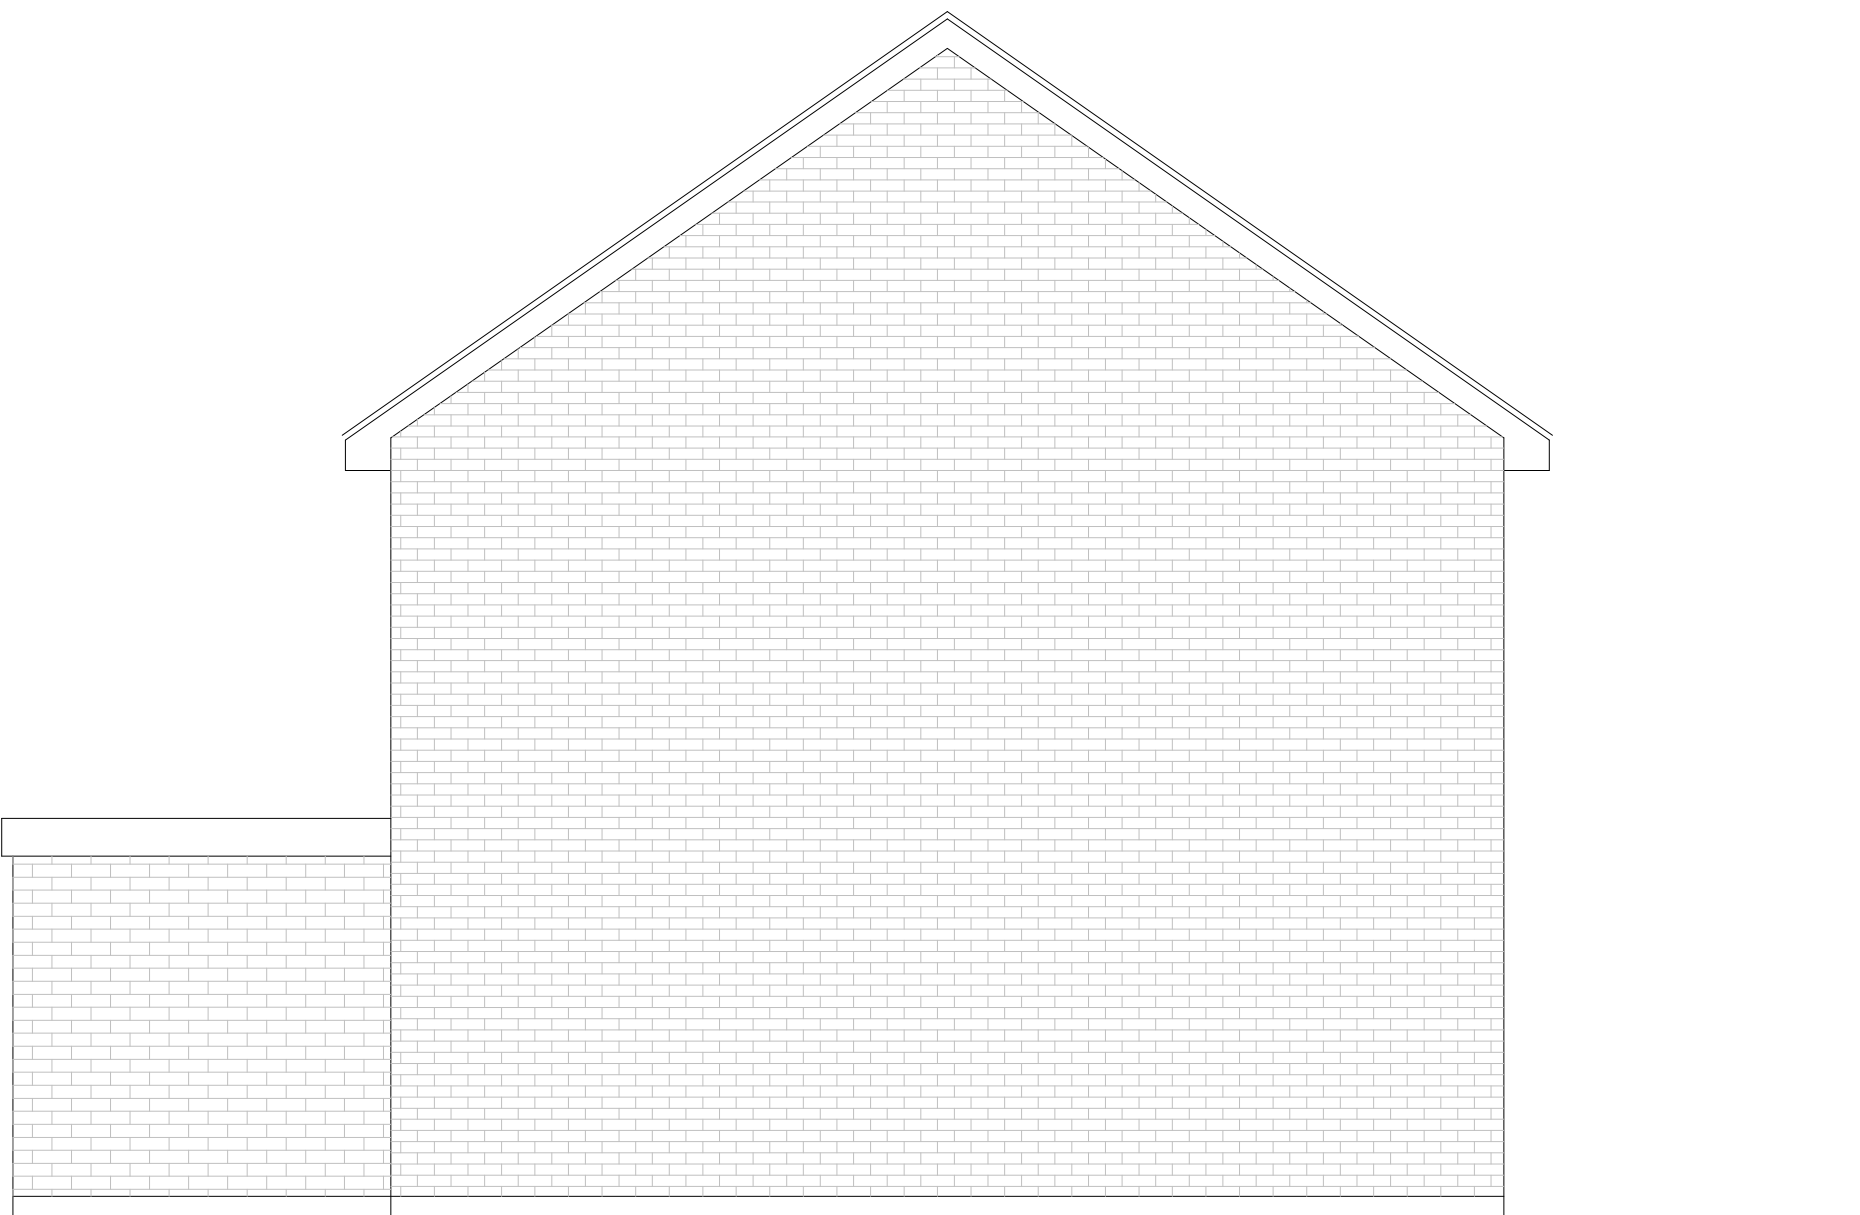

EXISTING SIDE ELEVATION

15 Eleanor Grove
Ickenham UB10 8BH

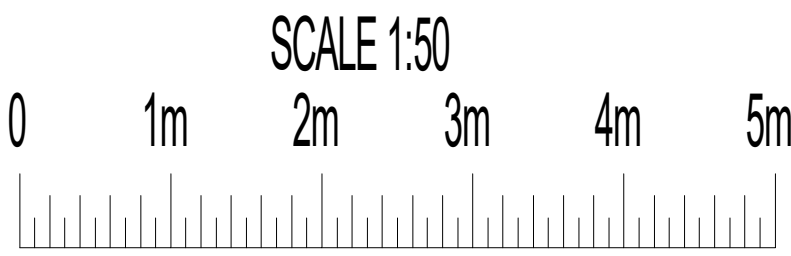

PLAN

Existing Plans & Elevations

DWG No

03
Rev: - f

Date: January 2022
Project: 15 Eleanor Grove, Ickenham
Scale 1:50 @ A0
Checked: AW
Drawing Title: Plans and Elevations
Status: Planning
Job No: 363

Highford
Design and Build Limited
27 Bellamy Close, Ickenham, Middlesex, UB10 8SJ
email: info@highforddesign.co.uk - web: www.highforddesign.co.uk
telephone: 01845 622515 - mobile: 01957 340205