




EXISTING Block Plan
Scale: 1:1100

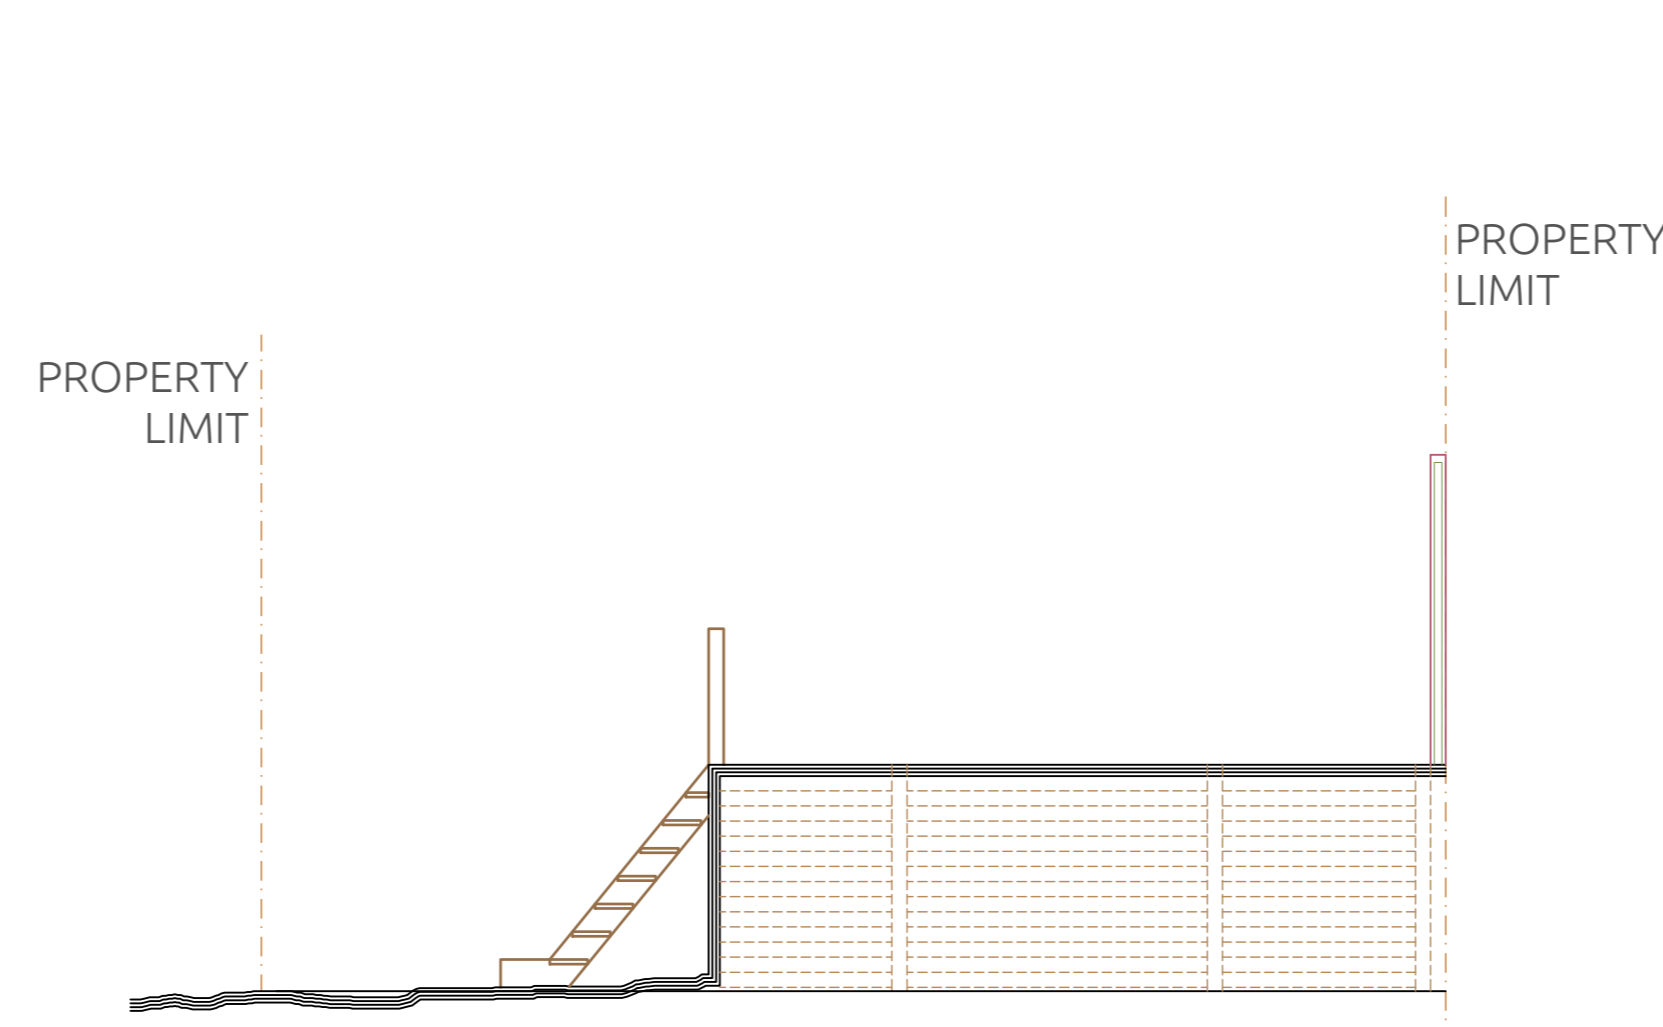

EXISTING Outbuilding Front Elevation
Scale: 1:150

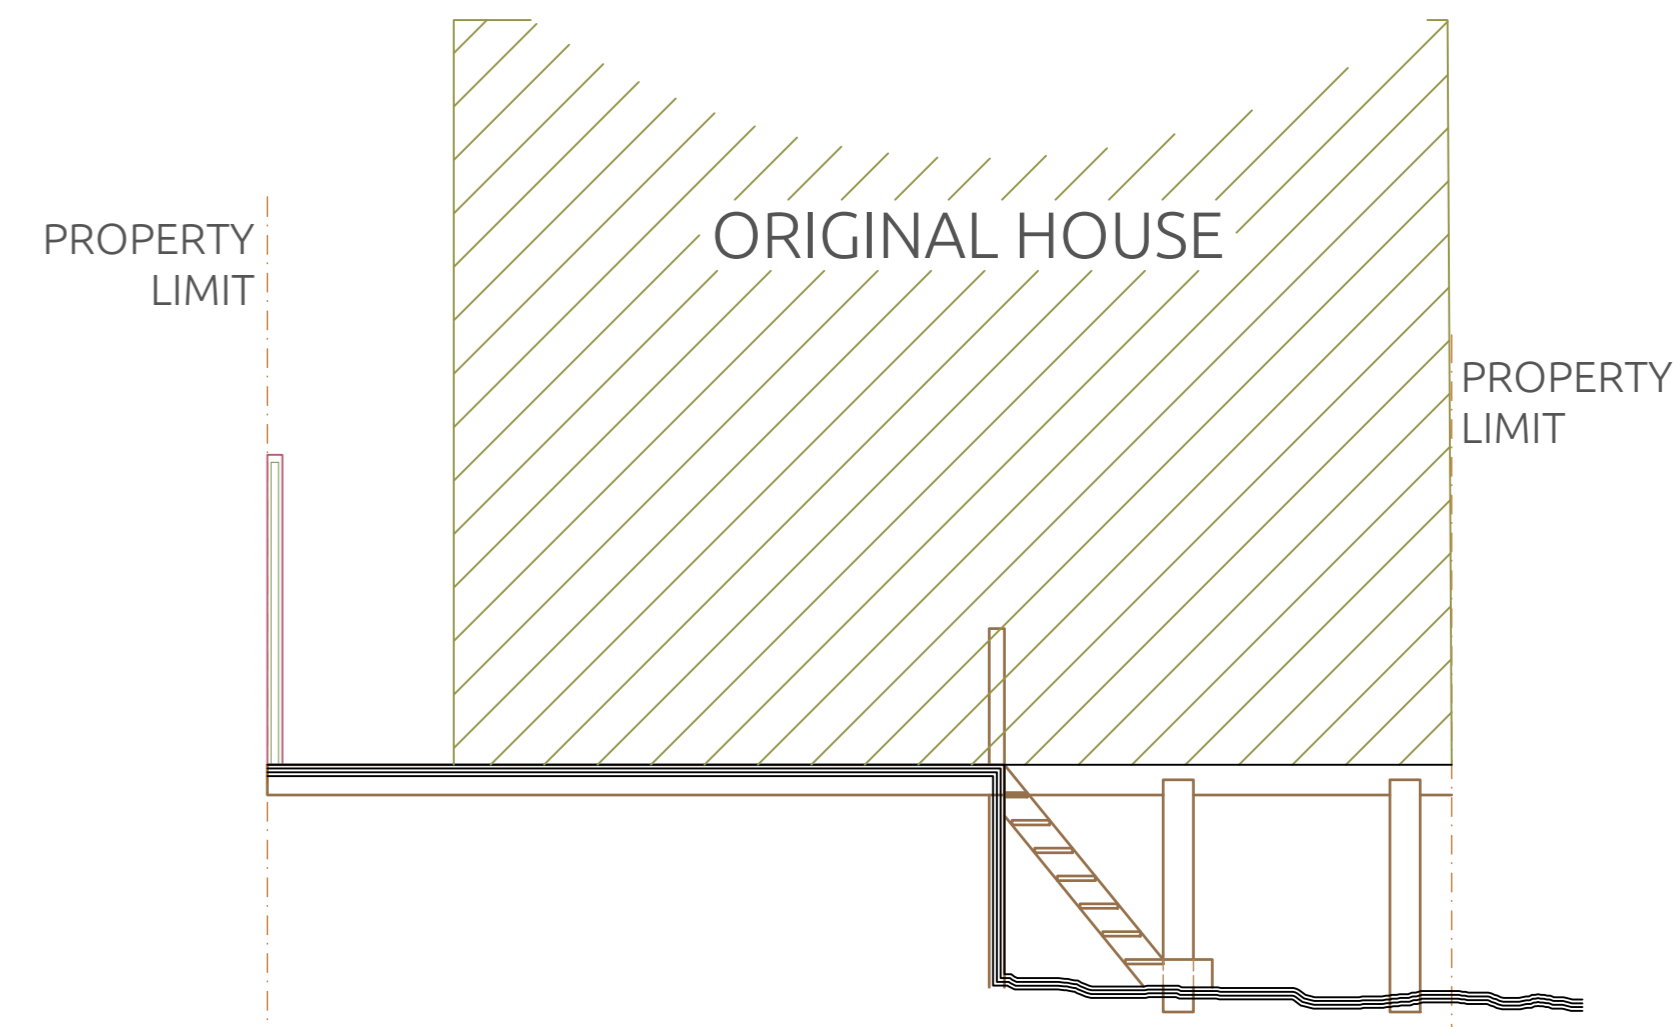

EXISTING Outbuilding Rear Elevation
Scale: 1:150

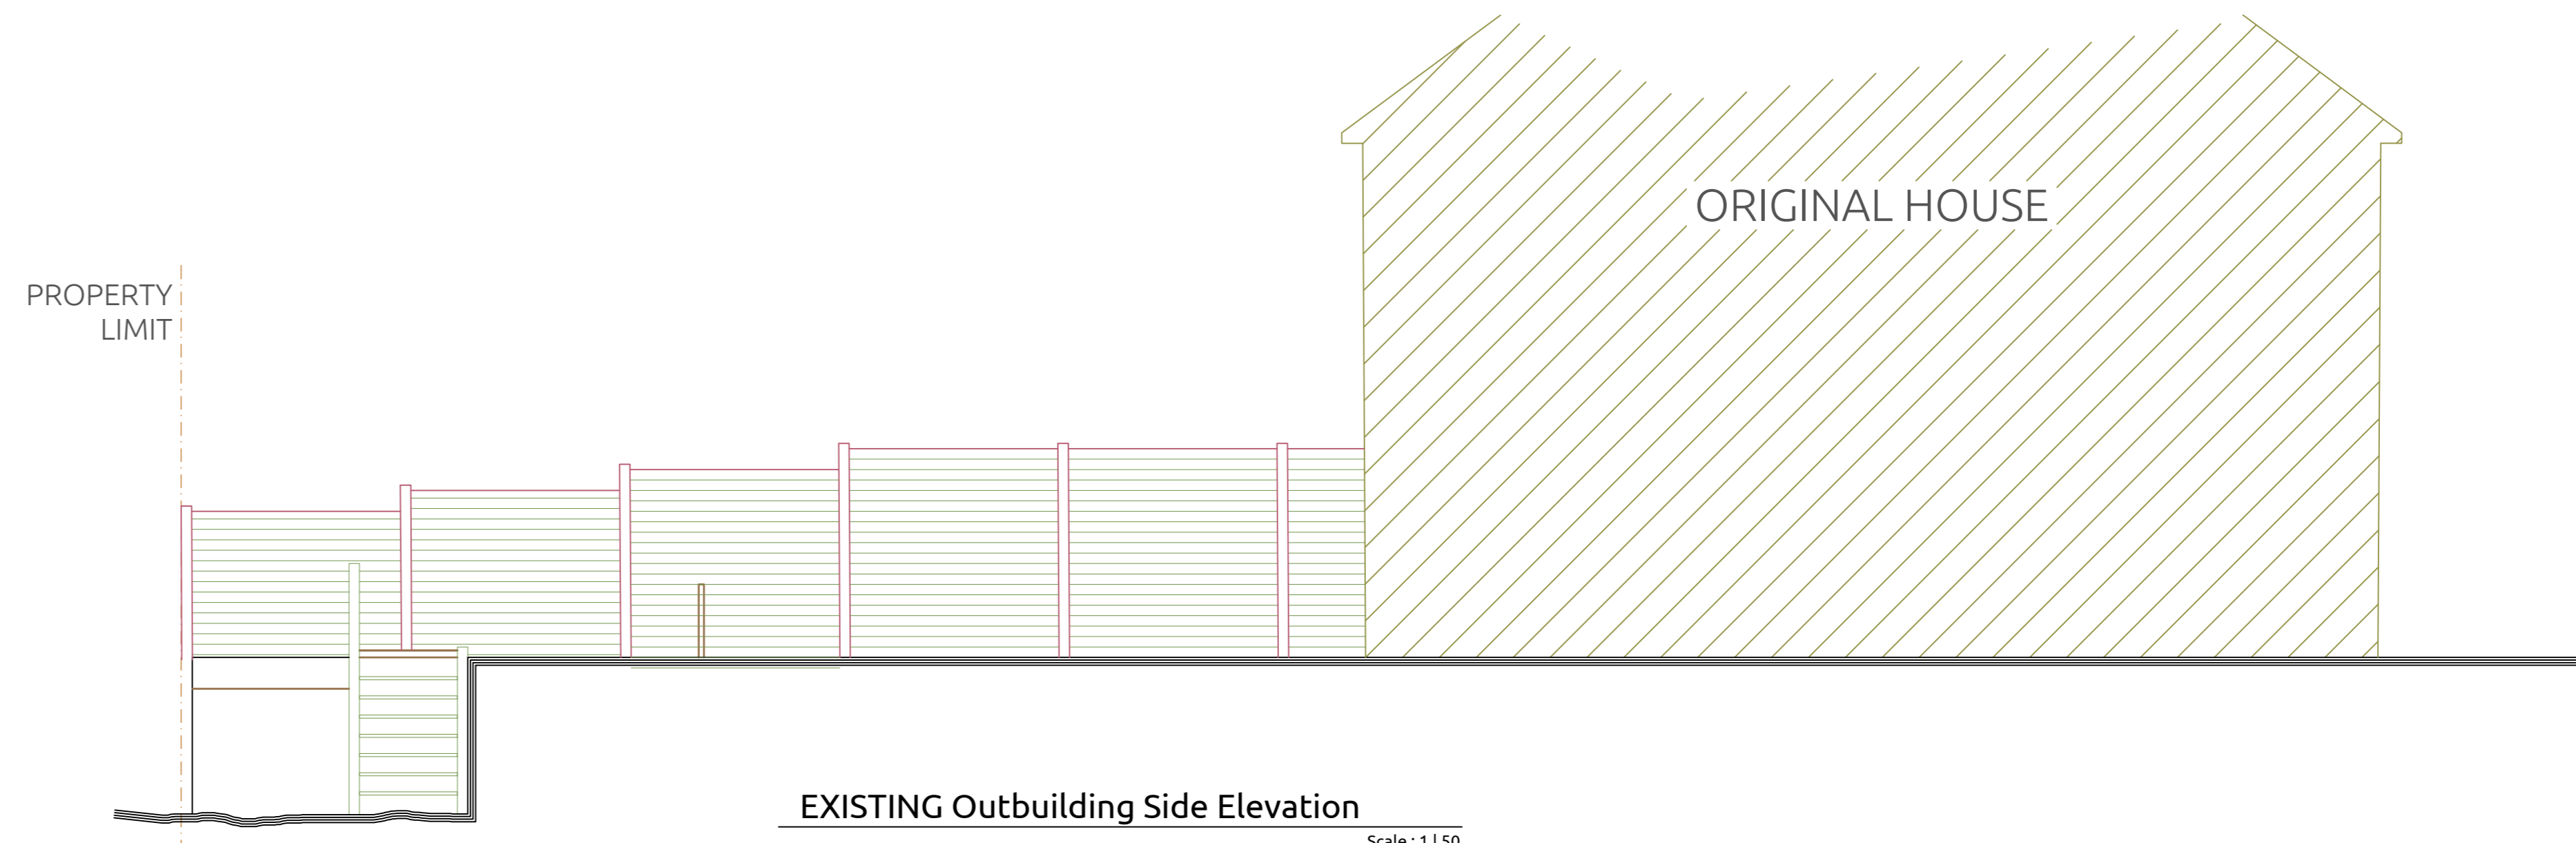

EXISTING Outbuilding Side Elevation
Scale: 1:150

1 | 100 0 1 2 3 4 5 10 Meters
1 | 50 0 0.5 1.0 1.5 2.0 2.5 5.0 Meters

Notes

1 | Do not scale from this drawing. Use figured dimensions only. The contractor is requested to check all dimensions before the work is put in hand.

2 | Read in conjunction with all other Architect's and structural engineer's drawings.


3 | All work to comply with current Building Regulations and codes of practice.

4 | Report any discrepancies to the contract administrator before undertaking the work described in the drawings.

5 | Dimensions are approximate site dimensions and are to be verified by the contractor on site

before any fabrication / site works occur.

6 | Contractor is responsible for all temporary propping to existing structure.

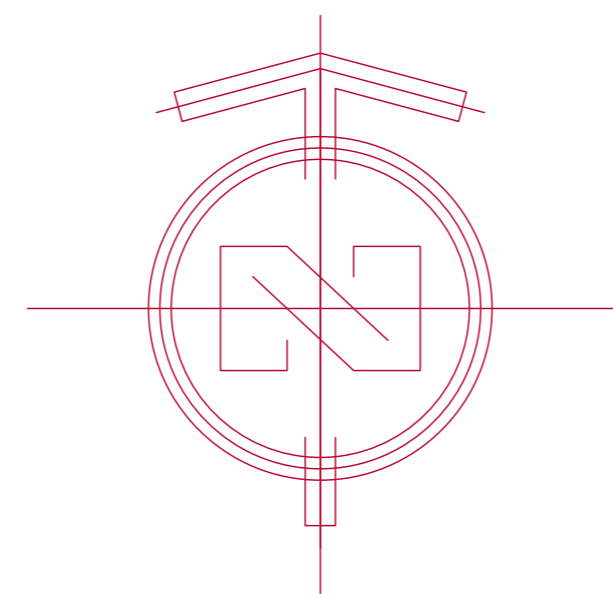

Project :

6
CAROLINE CLOSE

Location:

6 Caroline Close
WEST DRAYTON, UB7 7LF

Ordered By :

GIANINE POUSTOVAN

Project Number :

2 4 0 6 7 1

Designed By :

Aa. H.

Drawn By :

Co. A.

Checked By :

Aa. H.

Approved By :

An. H.

Field :

Architecture

Scale :

1 | 50 / 1 | 100 @ A0

Date :

16 - JUL - 2024

Revision Number :

05

Drawing Title :

Existing Drawings

DWG No :

AR - 012