

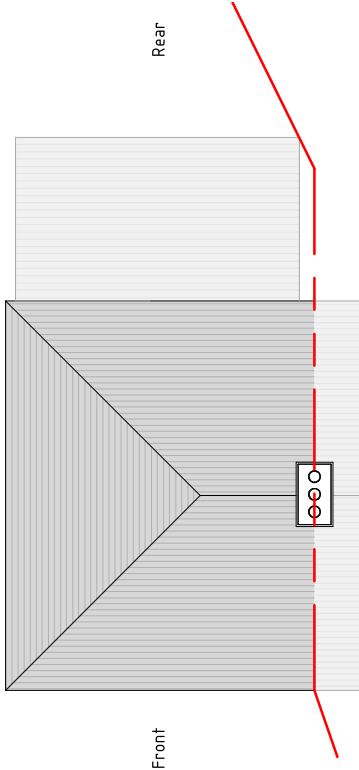


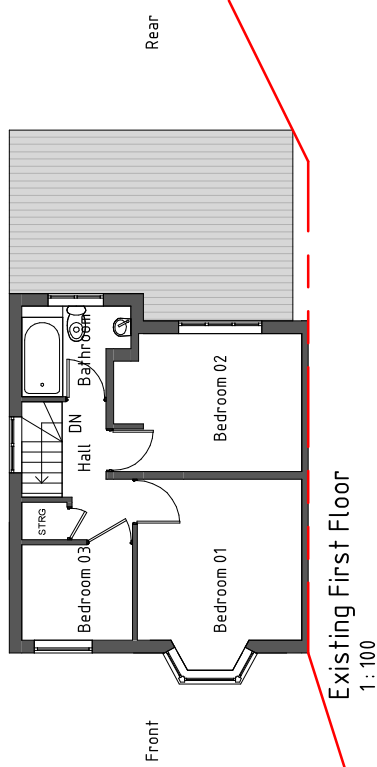

Existing Roof Plan
1 : 100

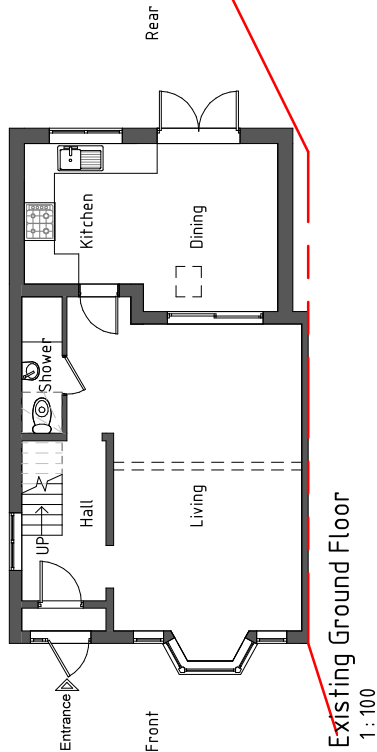

	Drawings to be read in conjunction with all relevant documentation. Do not scale from this drawing. All written dimensions to be checked on site before work commences. Discrepancies, where identified, must be reported to DIVI-Design. This drawing may be copied by an authorised officer of the Local Authority with the sole purpose to assist in the determination of Planning or Building Regulations application and may not be used for any other purpose unless otherwise agreed in writing.	Purpose: Planning		Description		Sheet Name	Project No.	Sheet No.	Contact info:	
		Scale: 1 : 100 @A3 Date: Jun 2022		Proposed development at 35 Northfield Park, Hayes, UB3 4NU		Existing Plans	21252	PL02	e-mail: info@divi-design.co.uk tel: 0203 488 2828 web: www.divi-design.co.uk Kemp House, 152 City Road London, EC1V 2NX	