


MICHAEL OAKES ARCHITECTS LTD.

Michael Oakes (Director) B.A. Hons Arch, Dipl. Arch, Registered Architect

REGISTERED ARCHITECTS, DESIGNERS + ILLUSTRATORS

Telephone: 01895 235089 - E-mail: michaeloakesarchitect@googlemail.com

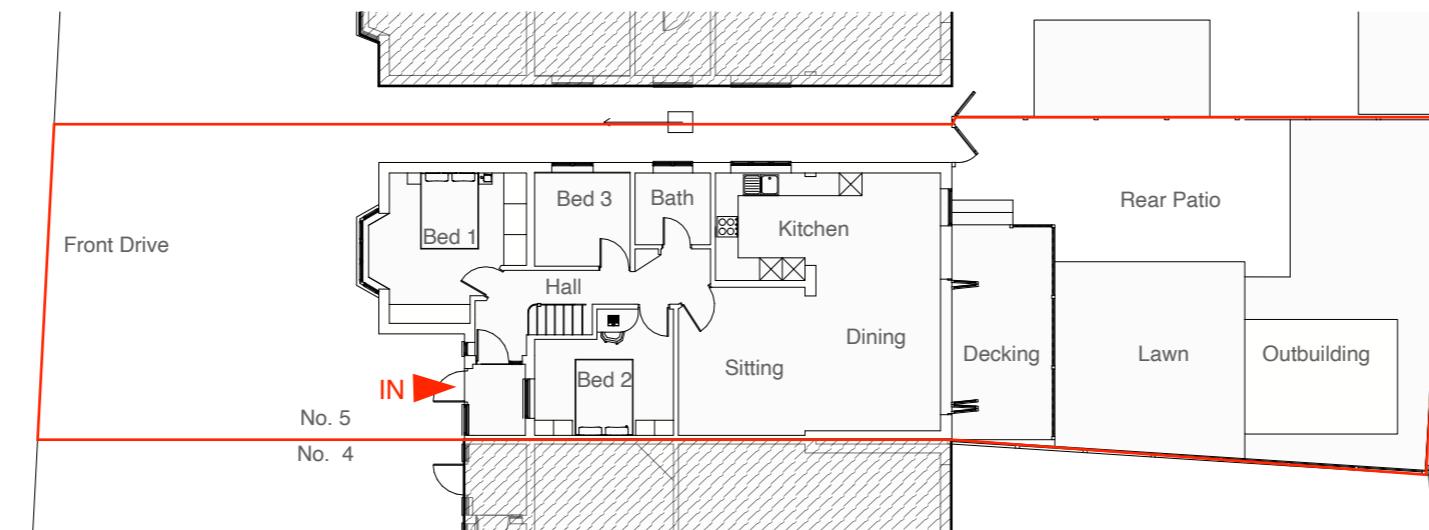

Address

5 Denbigh Close, Ruislip
HA4 6JU

Client

Gareth Williams

Date

December
2024



1:200 @ A3 / 1:100 @ A1
0 5 10 20m

Drawing Title

Location + Block Plan

Project no./ Stage/

0447- PLA-

Drawing no./ Revision

60_A

Revision notes:

A - First Issue
B - Doors updated 24.02.2025

Drawn by: IR

MICHAEL OAKES ARCHITECTS LTD.

Michael Oakes (Director) B.A. Hons Arch, Dipl. Arch, Registered Architect




REGISTERED ARCHITECTS, DESIGNERS + ILLUSTRATORS

Telephone: 01895 235089 - E-mail: michaeloakesarchitect@googlemail.com

KEY

= Proposed structure

= Existing structure to be removed

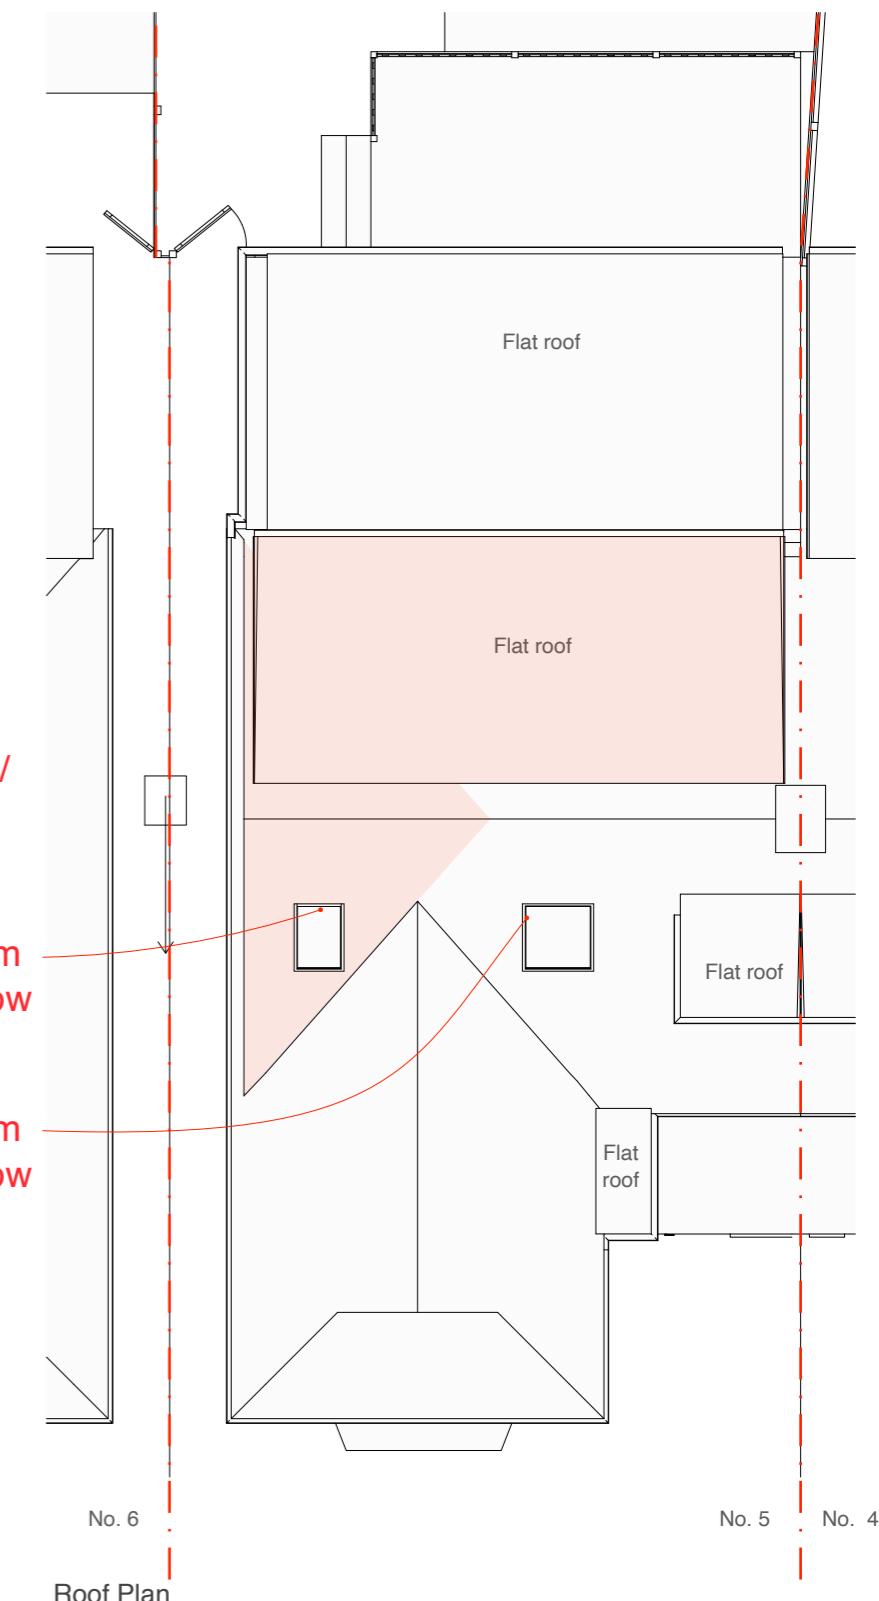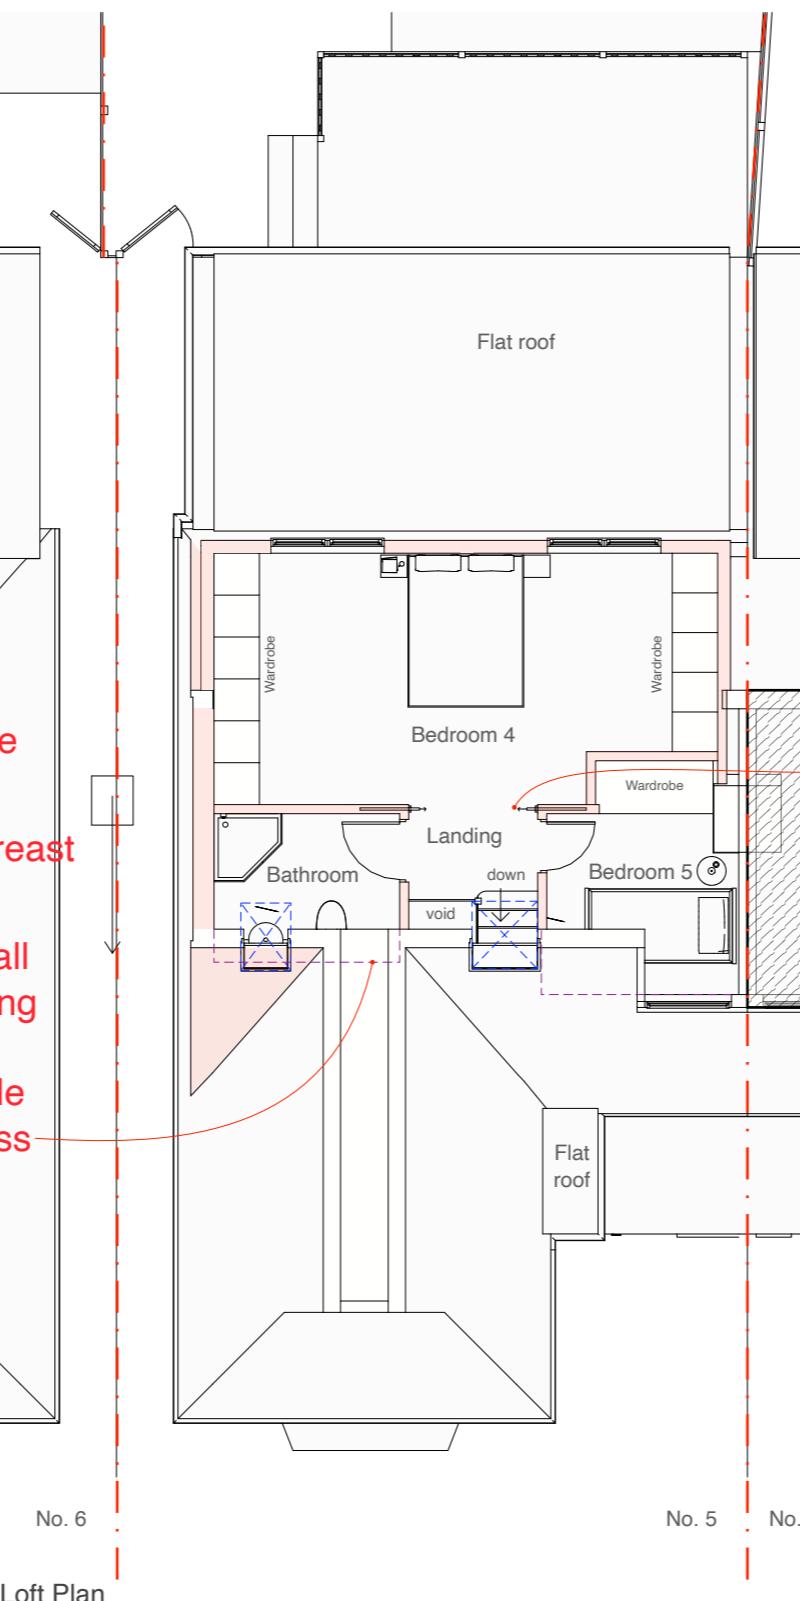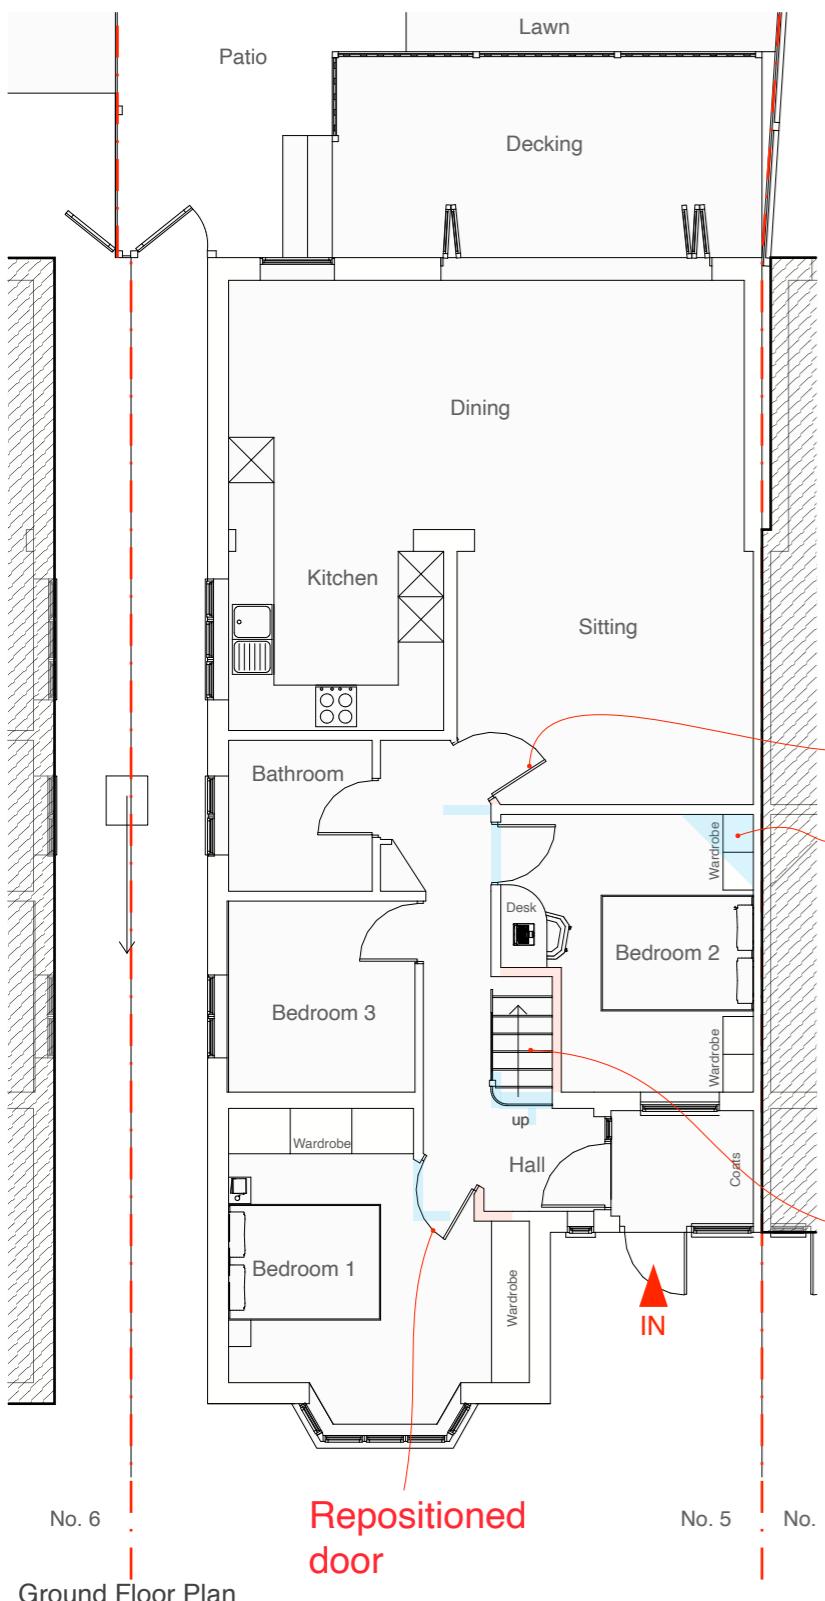

Address

5 Denbigh Close, Ruislip
HA4 6JU

Client

Gareth Williams

Date

December
2024



1:100 @ A3
0 1 2 3 4 5 10m

Drawing Title

As Proposed
Floor Plans

Project no./ Stage/

0447- PLA-

Drawing no./ Revision

61_B

Revision notes:

A - First Issue
B - Doors updated 24.02.2025

Drawn by: IR

MATERIALS KEY:

- ① Tiles to match existing in material, colour and texture
- ② Vertical hanging tiles to match existing in colour and size
- ③ Soffit and fascia to match existing
- ④ Windows to match existing in colour and material
- ⑤ Pebble dashed render proprietary waterproof render system to match the existing in colour and texture

MICHAEL OAKES ARCHITECTS LTD.





Michael Oakes (Director) B.A. Hons Arch, Dipl. Arch, Registered Architect

REGISTERED ARCHITECTS, DESIGNERS + ILLUSTRATORS

Telephone: 01895 235089 - E-mail: michaeloakesarchitect@googlemail.com

KEY

- = Obscured glazing to windows (minimum scale for the Pilkington scale)
- = Proposed structure
- = Existing structure to be removed

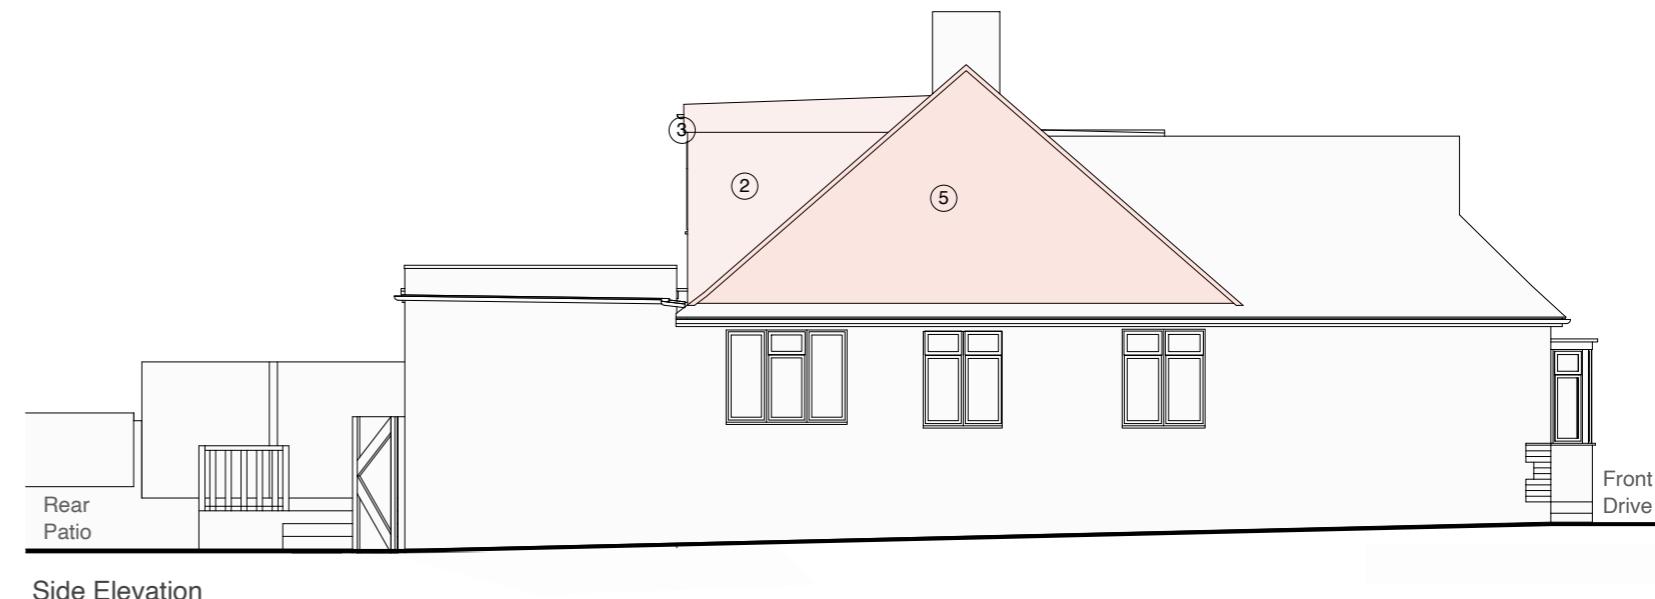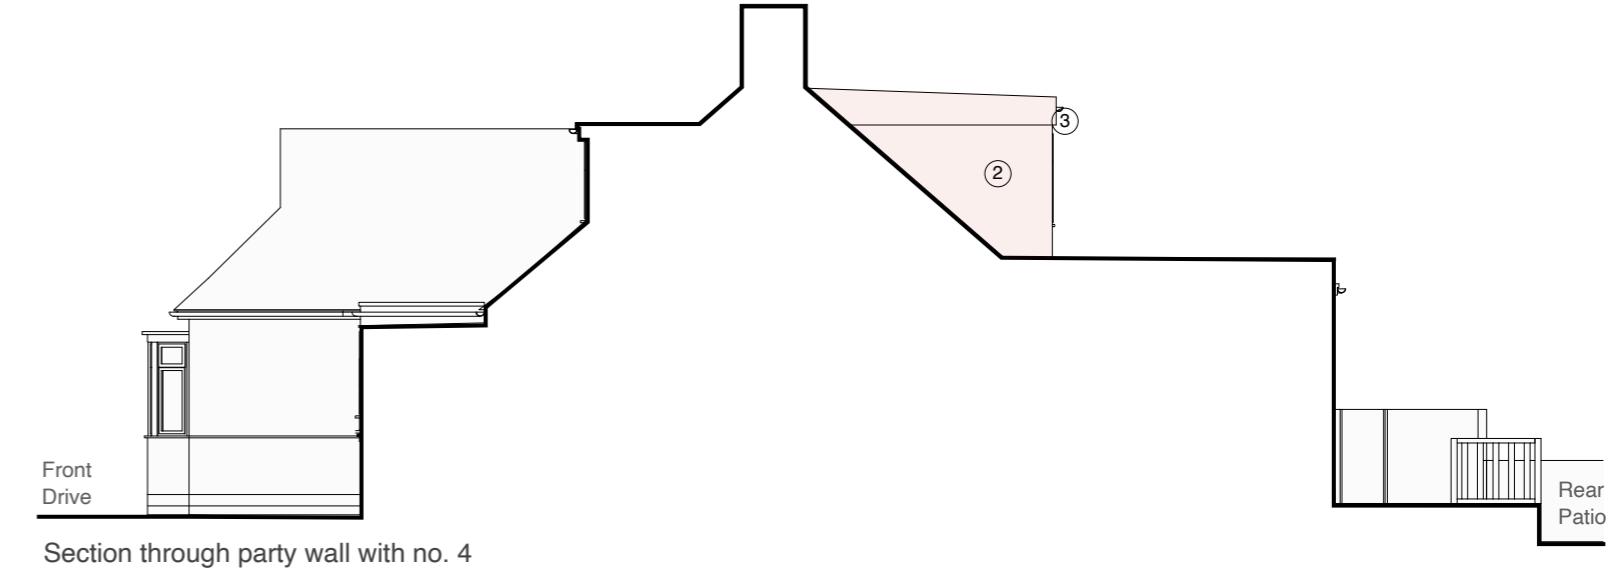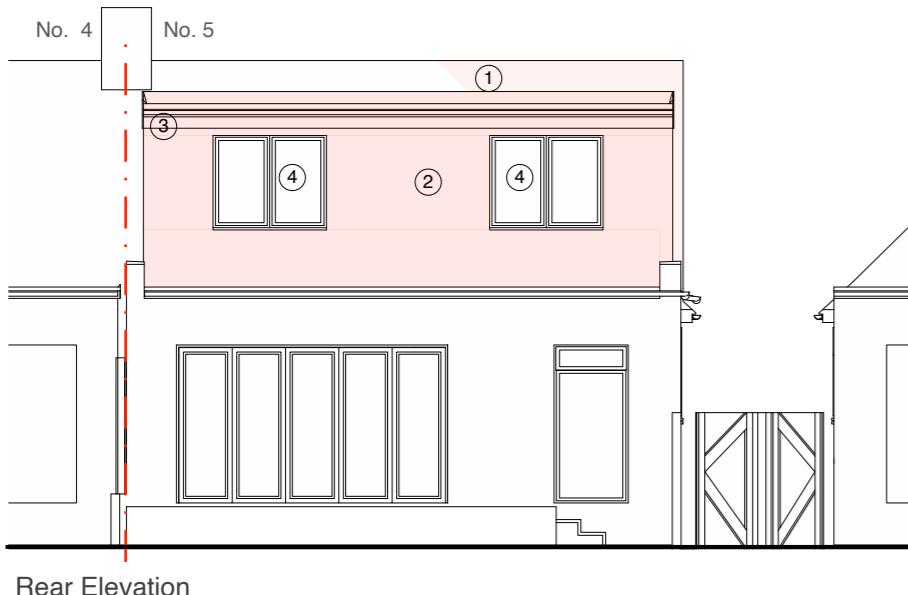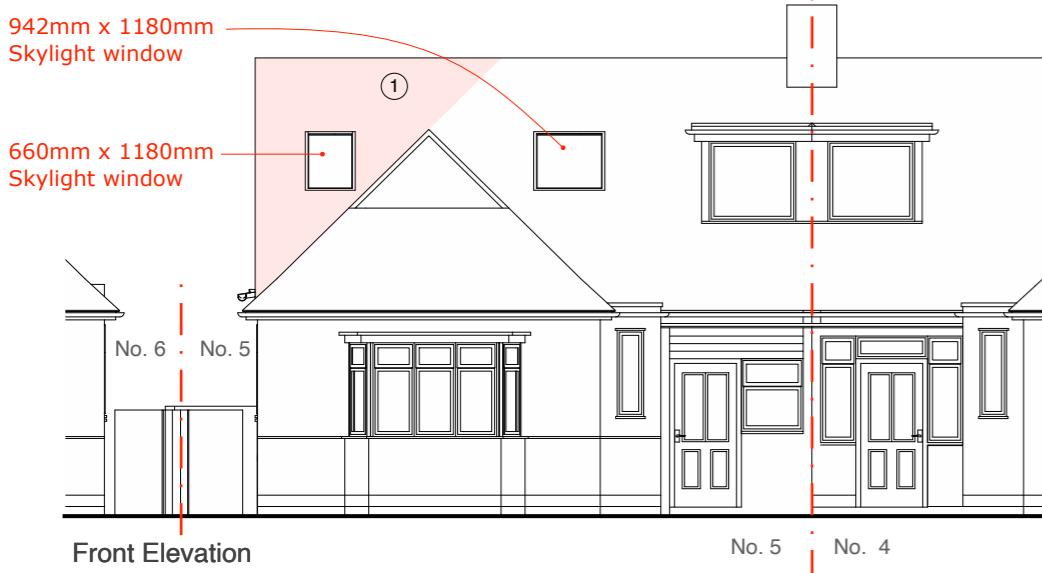

Address
5 Denbigh Close, Ruislip
HA4 6JU

Client
Gareth Williams

Date
December
2024

MICHAEL OAKES ARCHITECTS LTD.

Michael Oakes (Director) B.A. Hons Arch, Dipl. Arch, Registered Architect

REGISTERED ARCHITECTS, DESIGNERS + ILLUSTRATORS


Telephone: 01895 235089 - E-mail: michaeloakesarchitect@googlemail.com



3D View from Denbigh Close



3D View from Denbigh Close

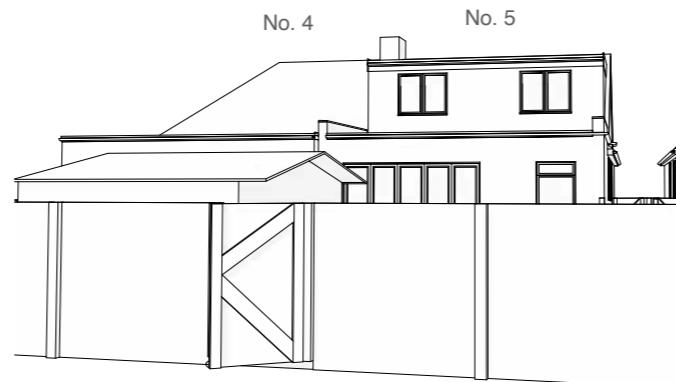

3D View from the alleyway outside rear boundary gate

Address

5 Denbigh Close, Ruislip
HA4 6JU

Client

Gareth Williams

Date

December
2024

Drawing Title

As Proposed
3D Views

Project no./ Stage/

0447- PLA-

Drawing no./ Revision

63_A

Revision notes:

A - First Issue
B - Doors updated 24.02.2025

Drawn by: IR