



Note: This Drawing is for planning purpose and should not be used for construction. All dimensions should be confirmed on site and any deviation should be reported back to designer.

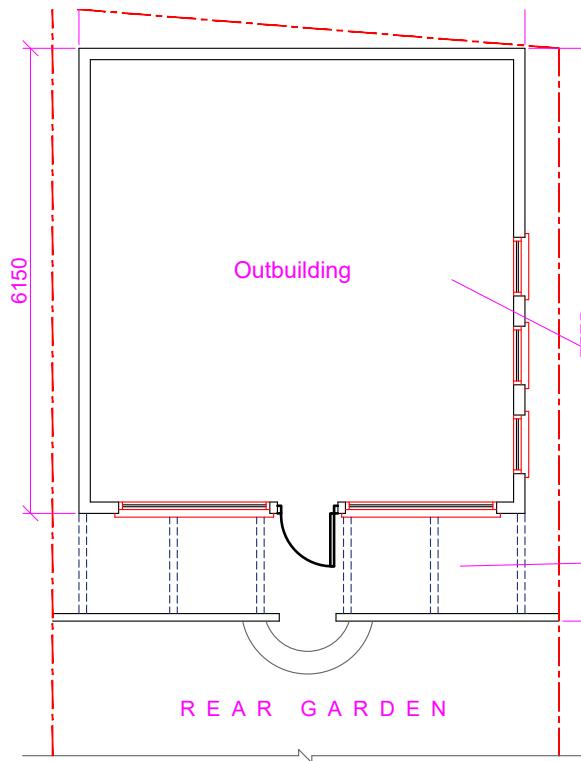


Existing Floor Layout

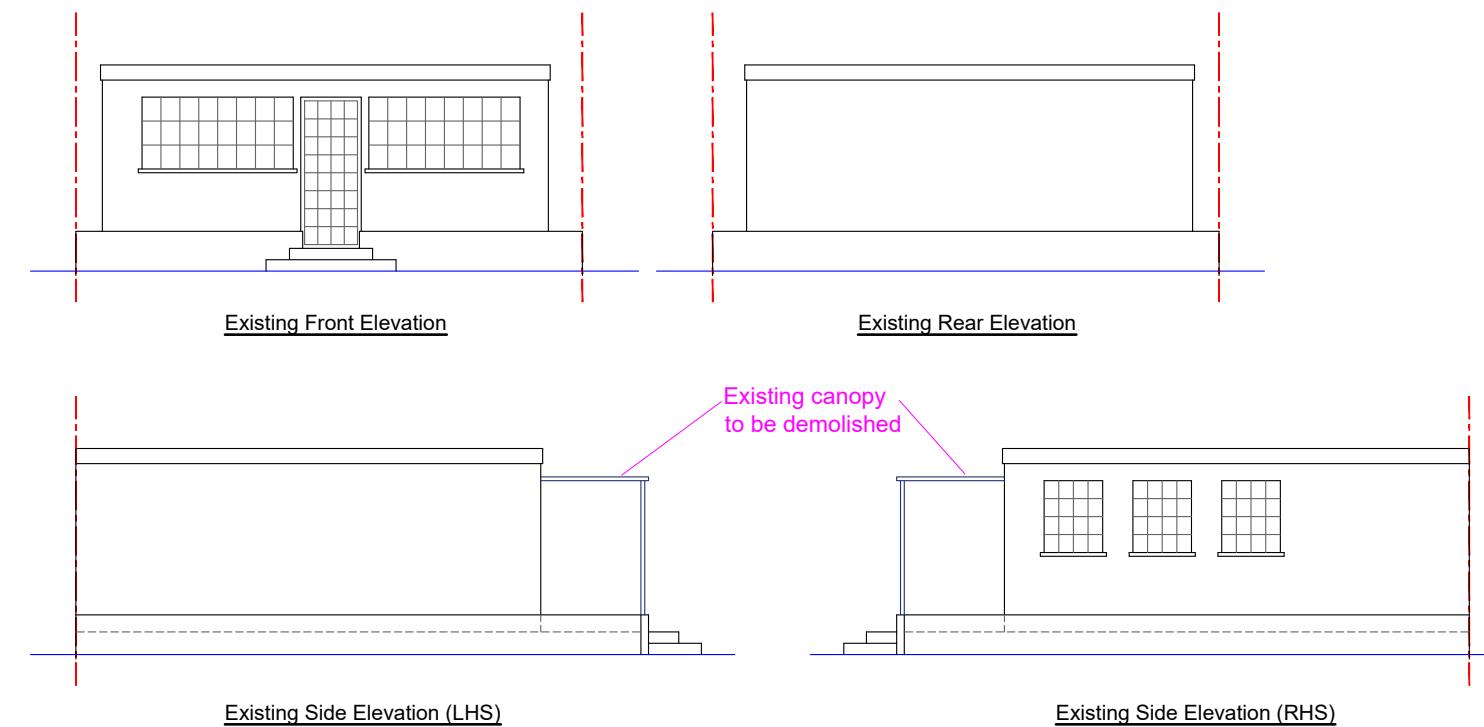


Existing Side Elevation (LHS)

Existing Side Elevation (RHS)

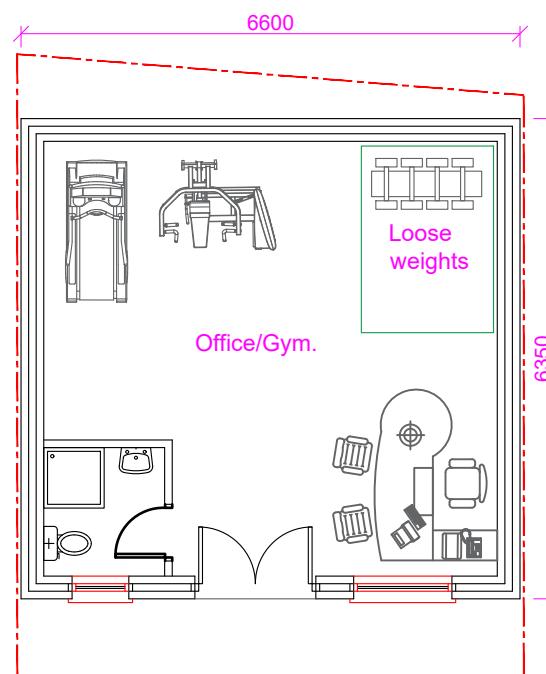


Proposed Floor Layout

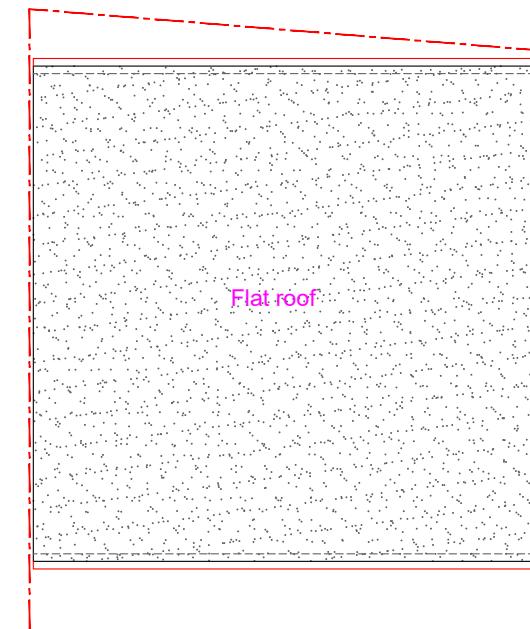


Proposed Roof Layout




Proposed Front Elevation

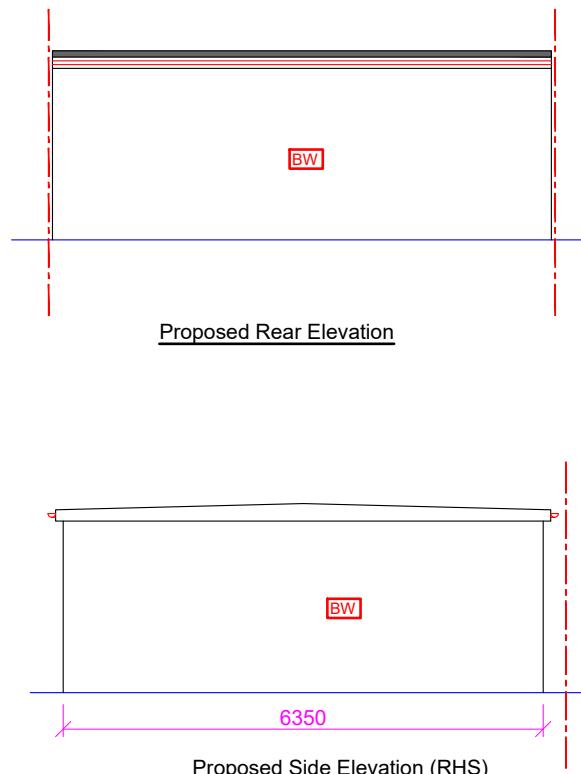

Proposed Rear Elevation

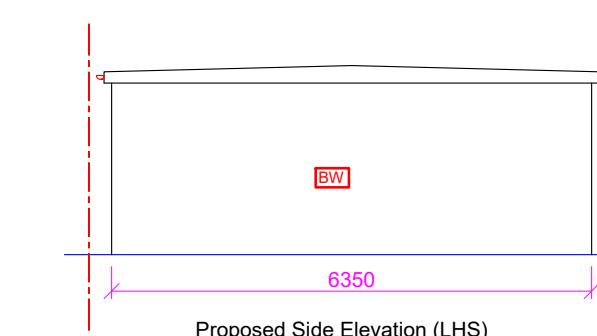


Proposed Side Elevation (LHS)

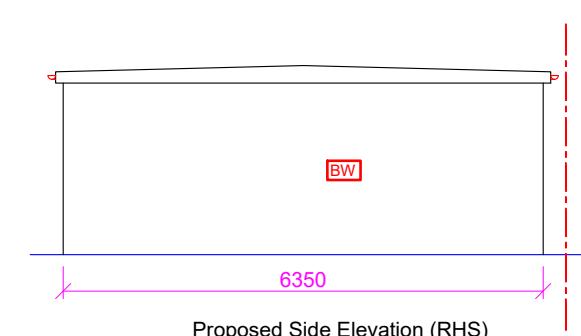

Proposed Side Elevation (RHS)

BW Brickwork

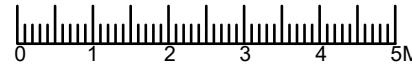Proposed Development: Outbuilding	Site Address: 32 Raleigh Avenue Hayes UB4 0EE	Revisions: <table border="1" style="width: 100%; border-collapse: collapse;"><thead><tr><th>Rev</th><th>Date</th><th>Description</th></tr></thead><tbody><tr><td>A</td><td>28/05/2025</td><td></td></tr><tr><td></td><td></td><td></td></tr><tr><td></td><td></td><td></td></tr><tr><td></td><td></td><td></td></tr><tr><td></td><td></td><td></td></tr></tbody></table>	Rev	Date	Description	A	28/05/2025														Drawing Description: Existing & Proposed Floor & Roof Layouts and Elevations Drawing No.: ART/2025/OB32RA/ELPL	Scale: 1:100 Paper Size: A3 Sheet No: 1 of 3 	ART CONSULTANTS (UK) LTD 113 LONG LANE STANWELL TW19 7AL M: 07960071377 E: ARTCONSULTANTSUK@GMAIL.COM
Rev	Date	Description																					
A	28/05/2025																						