


Ground Floor Plan

(Scale 1:50)

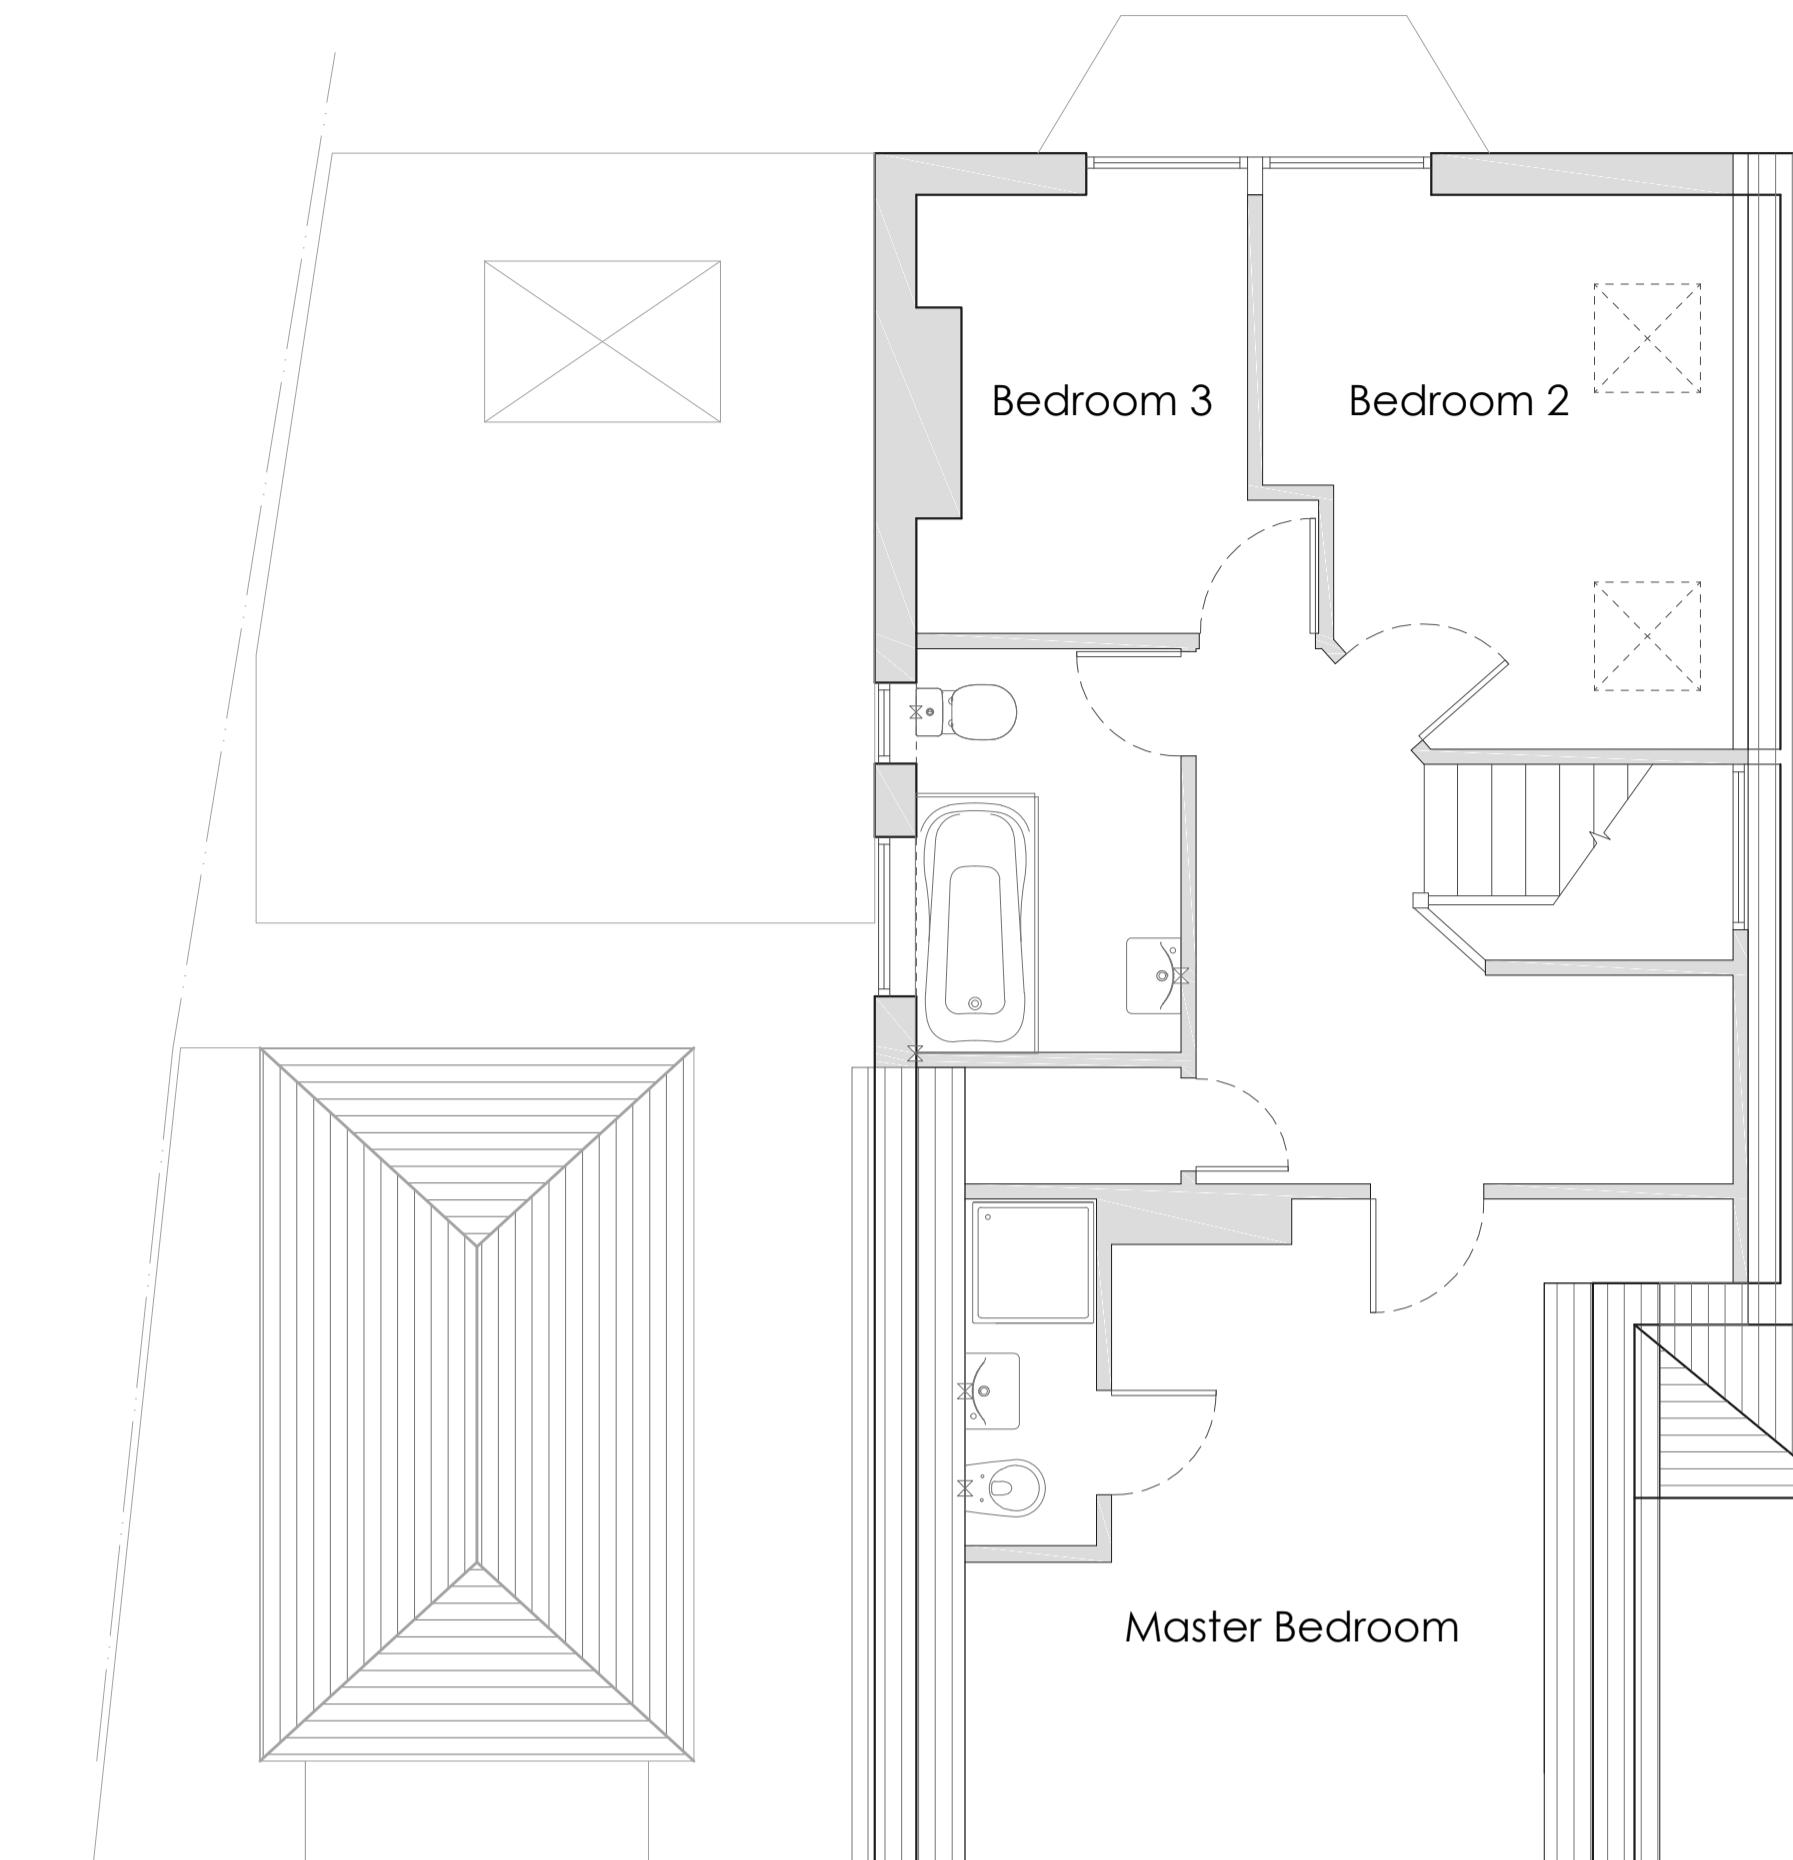

First Floor Plan

(Scale 1:50)



Front Elevation

(Scale 1:100)



Side Elevation

(Scale 1:100)



Rear Elevation

(Scale 1:100)



Side Elevation

(Scale 1:100)

Notes		
•	Any discrepancy between drawings and specification to be referred to the Surveyors.	
•	Scaled Dimensions should not be used.	
•	All drawings are to be read in conjunction with the Engineer's details & any anomalies are to be reported to the Contract Administrator.	
Client		
Bobbie Rutherford		
Address		
94 Bury Street Ruislip HA4 7TG		
Project		
Replacement Garage		
Drawing		
Existing Composite Planning Drawing		
Drawn By	SEM	Drawn Date
		May '21
Scale	As Noted (A1)	
Rev	Amendments	Date
Drawing No.		Revision
20210505-01		

1:50
0 0.5 1 1.5 2 2.5 3 3.5 4
1:100
0 1m 2 3 4 5 6 7 8