



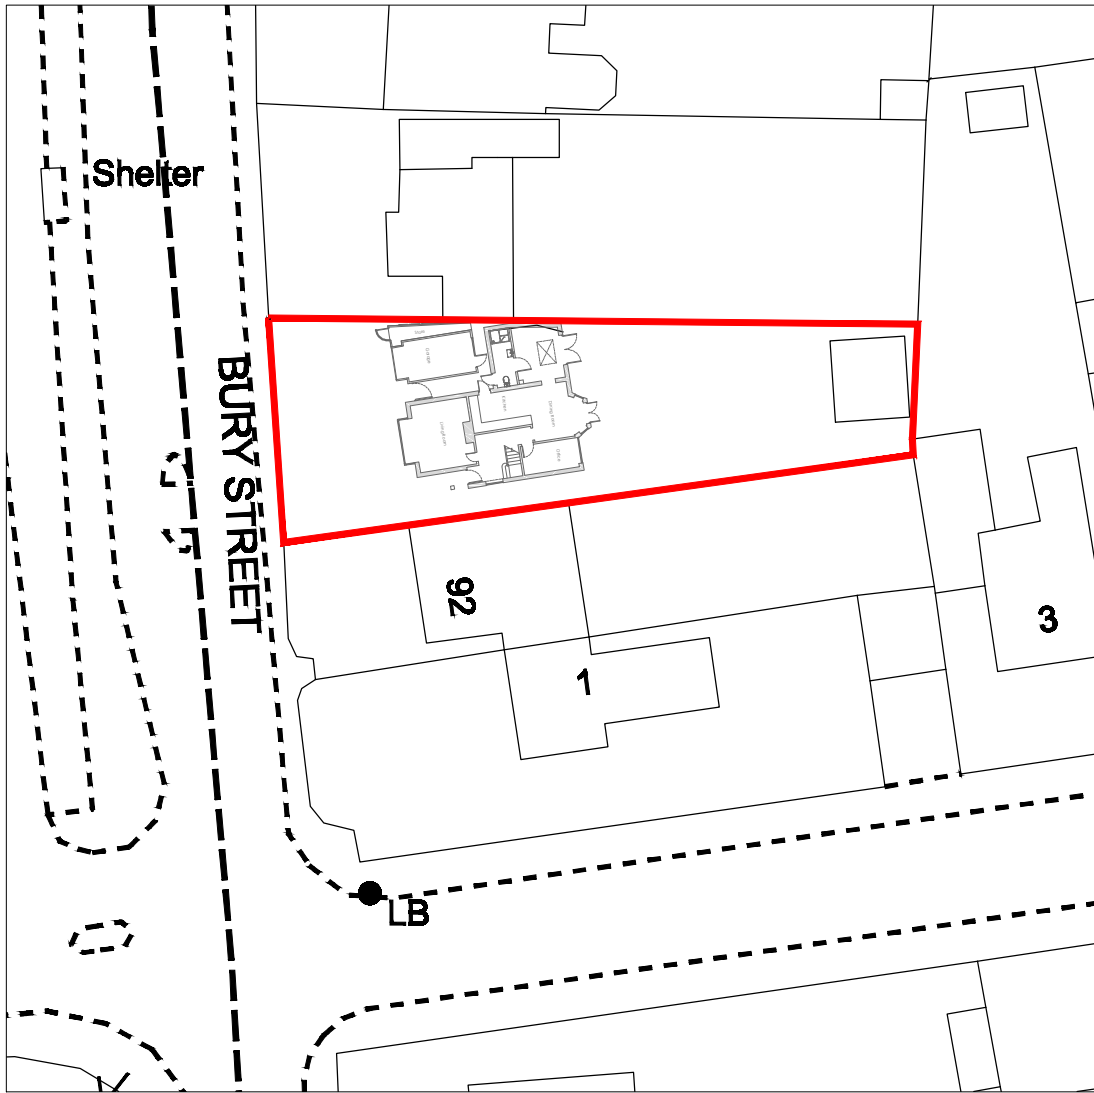

Site Plan
(Scale 1:500)

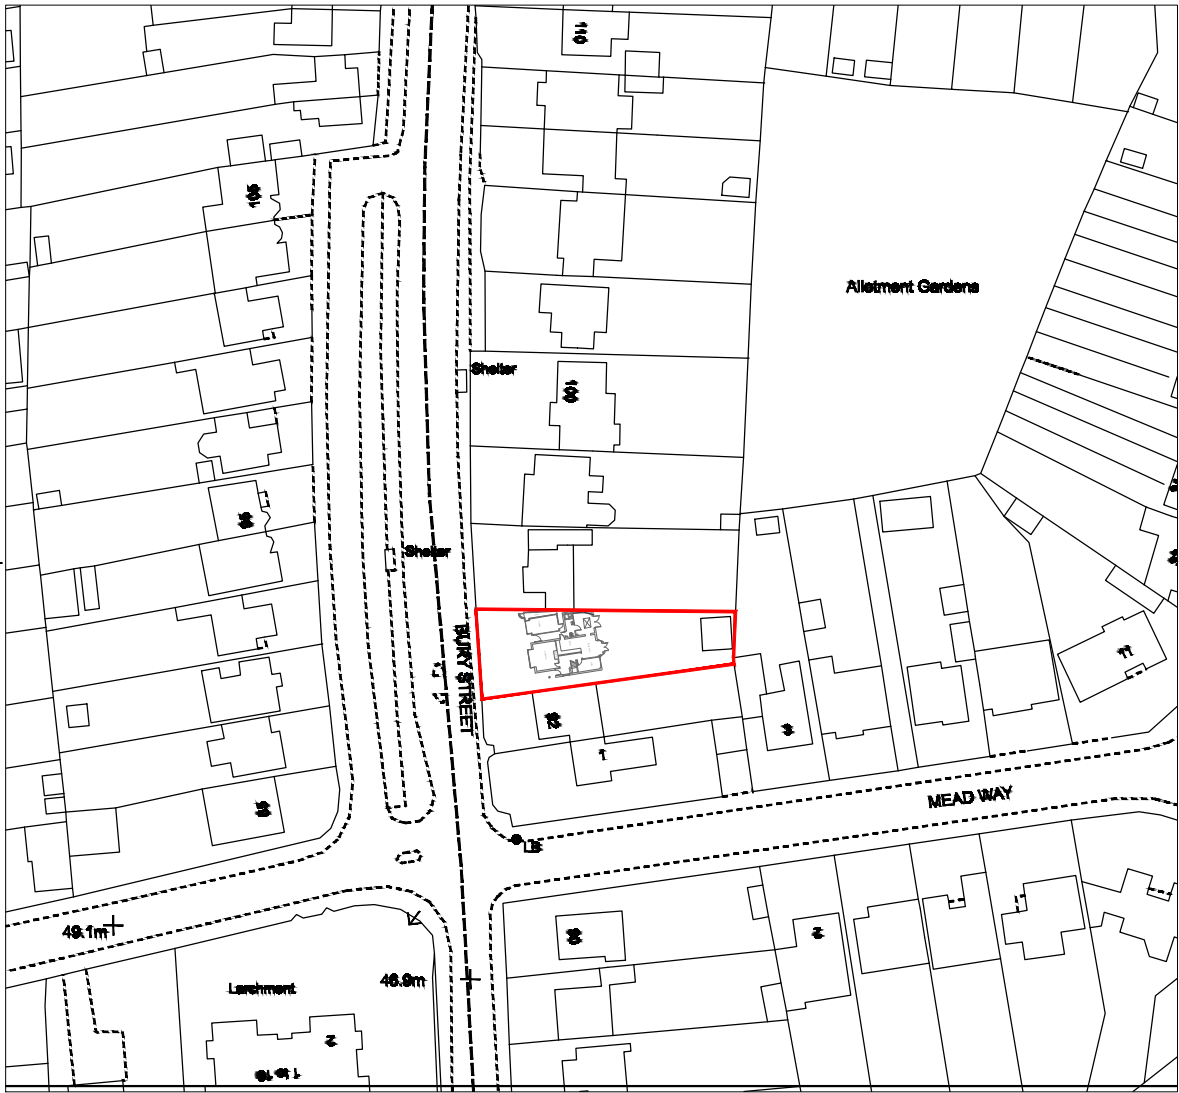

Location Plan
(Scale 1:1250)



Notes - Any discrepancy between drawings and specification to be referred to the Surveyors. - Scaled Dimensions should not be used. - All drawings are to be read in conjunction with the Engineer's details & any anomalies are to be reported to the Contract Administrator.		
Client Bobbie Rutherford		
Address 94 Bury Street Ruislip HA4 7TG		
Project Replacement Garage		
Drawing Existing Site & Location Plan		
Drawn By SEM		Drawn Date May '21
Scale As Noted (A3)		
Rev	Amendments	Date
Drawing No. 20210505-03		Revision