


Site Plan

(Scale 1:500)

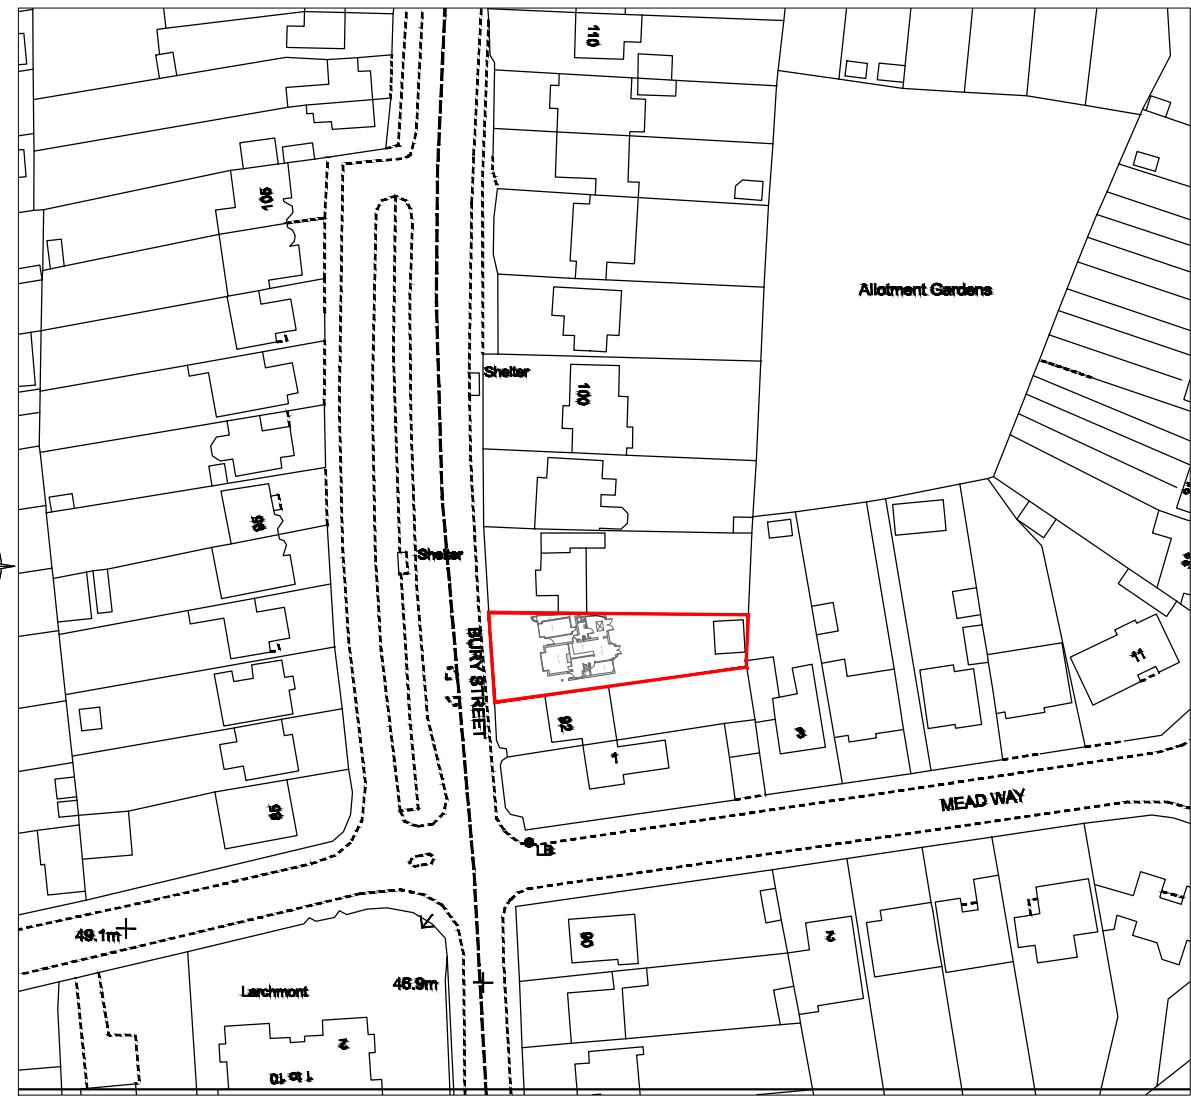

Location Plan

(Scale 1:1250)

1:500  0 5m 10 15 20 25 30 35 40

1:1250  0 10 20 30 40 50 60 70 80 90 100

1: 200

Notes		
•	Any discrepancy between drawings and specification to be referred to the Surveyors.	
•	Scal'd Dimensions should not be used.	
•	All drawings are to be read in conjunction with the Engineer's details & any anomalies are to be reported to the Contract Administrator.	
Client		
Sylvia Rutherford		
Address		
94 Bury Street Ruislip HA4 7TG		
Project		
Drawing		
Existing Site & Location Plan		
Drawn By	SEM	Drawn Date
		Feb'25
Scale	As Noted (A3)	
Rev	Amendments	Date
Drawing No.		
0250121-02		
Revision		