


**Ground Floor Plan**

Scale 1:100

1:100 0 1m 2 3 4 5 6 7 8

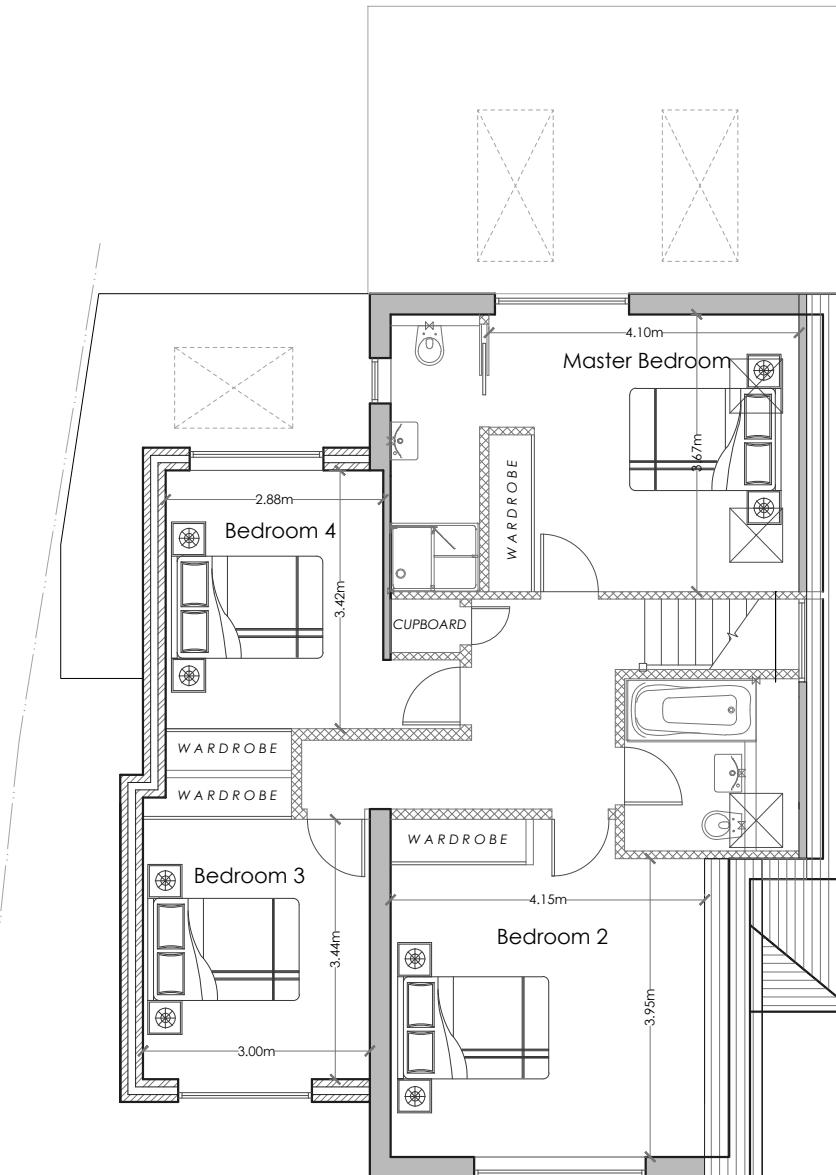

**First Floor Plan**

Scale 1:100

|            |   |                       |
|------------|---|-----------------------|
| Notes      |   |                       |
| •          | Any discrepancy between drawings and specification to be referred to the Surveyors.                                                      |                       |
| •          | Scaled Dimensions should not be used.   |                       |
| •          | All drawings are to be read in conjunction with the Engineer's details & any anomalies are to be reported to the Contract Administrator. |                       |
| Client     | Sylvia Rutherford   |                       |
| Address    | 94 Bury Street<br>Ruislip<br>HA4 7TG   |                       |
| Project    | Two Storey Side Extension & Ground Floor Rear Extension                                                                                  |                       |
| Drawing    | Proposed Floor Plans   |                       |
| Drawn By   | SEM   | Drawn Date<br>21.1.25 |
| Scale      | As Noted (A3)   |                       |
| Rev        | Amendments   | Date                  |
| Drawing No | 0250121-03   | Revision              |