


Site Plan

(Scale 1:500)

1:500  0 5m 10 15 20 25 30 35 40

1:1250  0 10 20 30 40 50 60 70 80 90 100

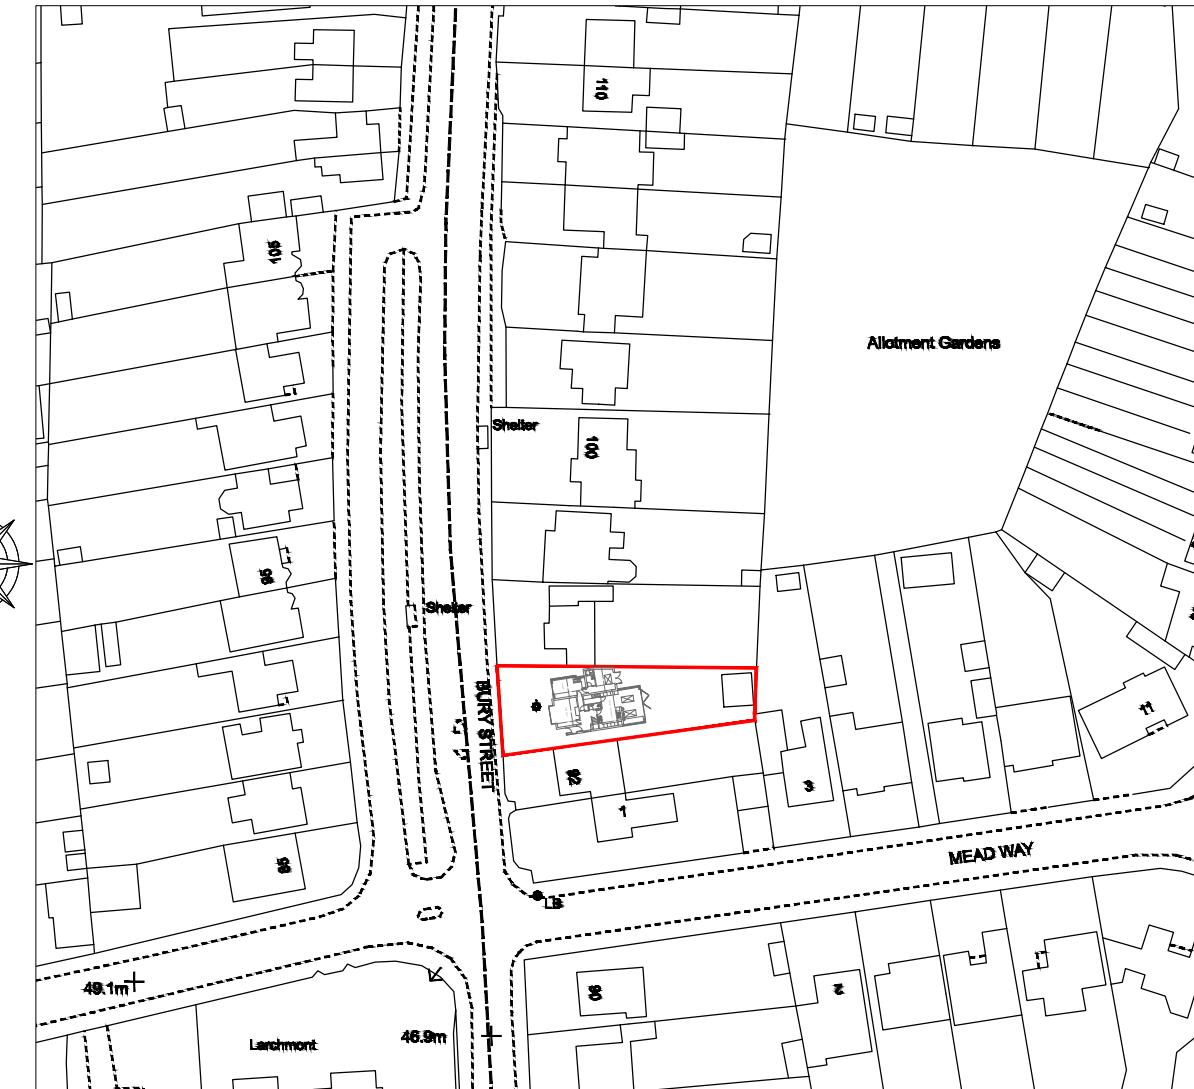

Location Plan

(Scale 1:1250)

Notes	
•	Any discrepancy between drawings and specification to be referred to the Surveyors.
•	Scaled Dimensions should not be used.
All drawings are to be read in conjunction with the Engineer's details & any anomalies are to be reported to the Contract Administrator.	
Client	
Sylvia Rutherford	
Address	
94 Bury Street Ruislip HA4 7TG	
Project	
Drawing	
Proposed Site & Location Plan	
Drawn By	
SEM	Drawn Date
Feb '25	
Scale	
As Noted (A3)	
Rev	
Amendments	
Date	
Drawing No.	
0250121-06	
Revision	