
 
 


Site Plan

(Scale 1:500)

1:500 

1:1250 

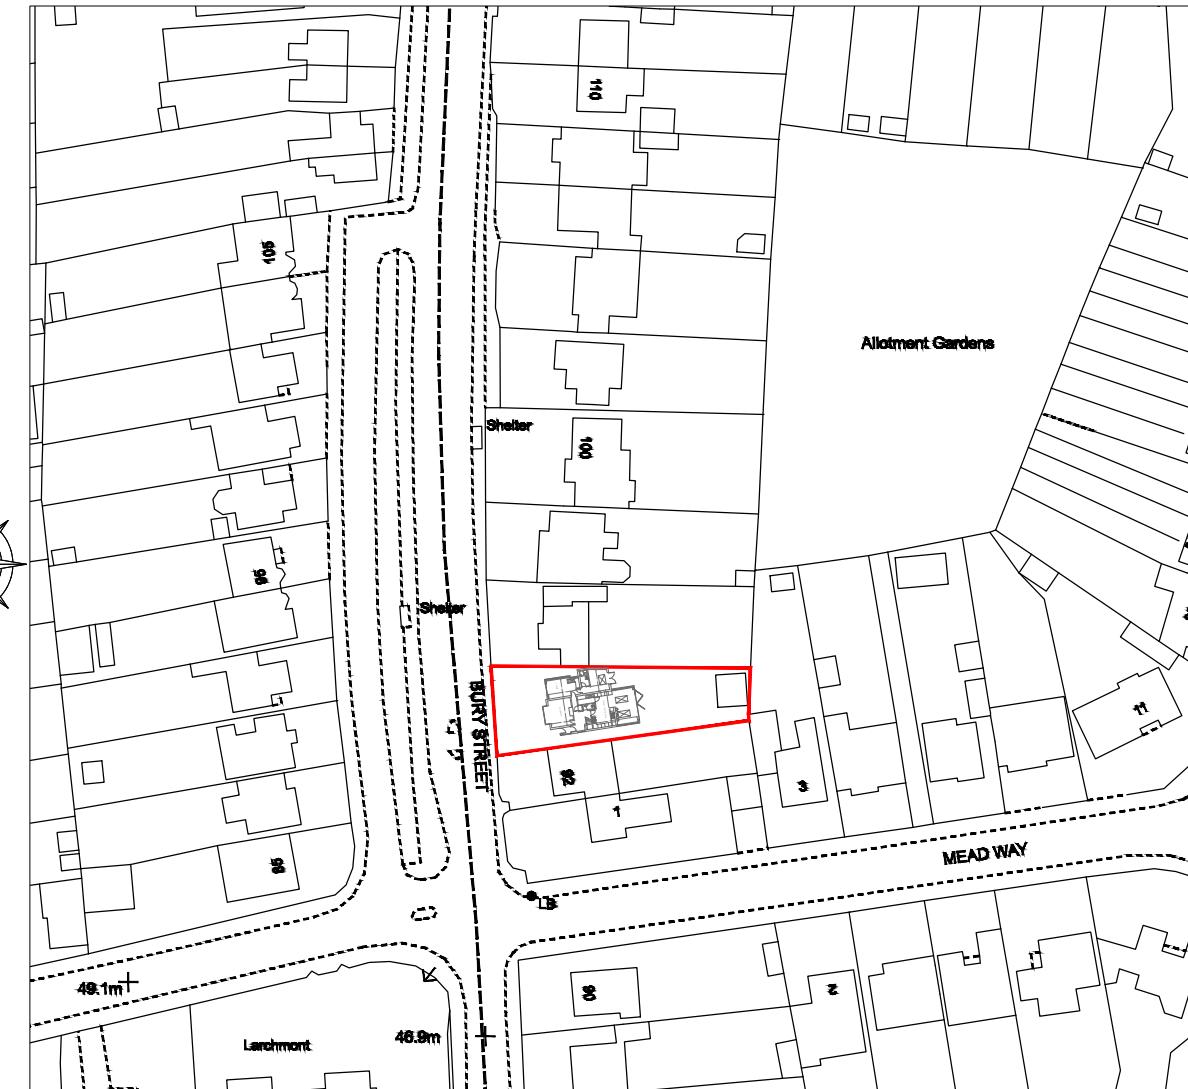

Location Plan

(Scale 1:1250)

Notes		
•	Any discrepancy between drawings and specification to be referred to the Surveyors.	
•	Scaled Dimensions should not be used.	
All drawings are to be read in conjunction with the Engineer's details & any anomalies are to be reported to the Contract Administrator.		
Client		
Bobbie Rutherford		
Address		
94 Bury Street Ruislip HA4 7TG		
Project		
Replacement Garage		
Drawing		
Proposed Site & Location Plan		
Drawn By	SEM	Drawn Date
		Feb'25
Scale		
As Noted (A3)		
Rev	Amendments	Date
Drawing No.		
0250121-00		
Revision		