


70 Denbigh drive Hayes
Ub31qf

rev	revision details	date
A		
B		

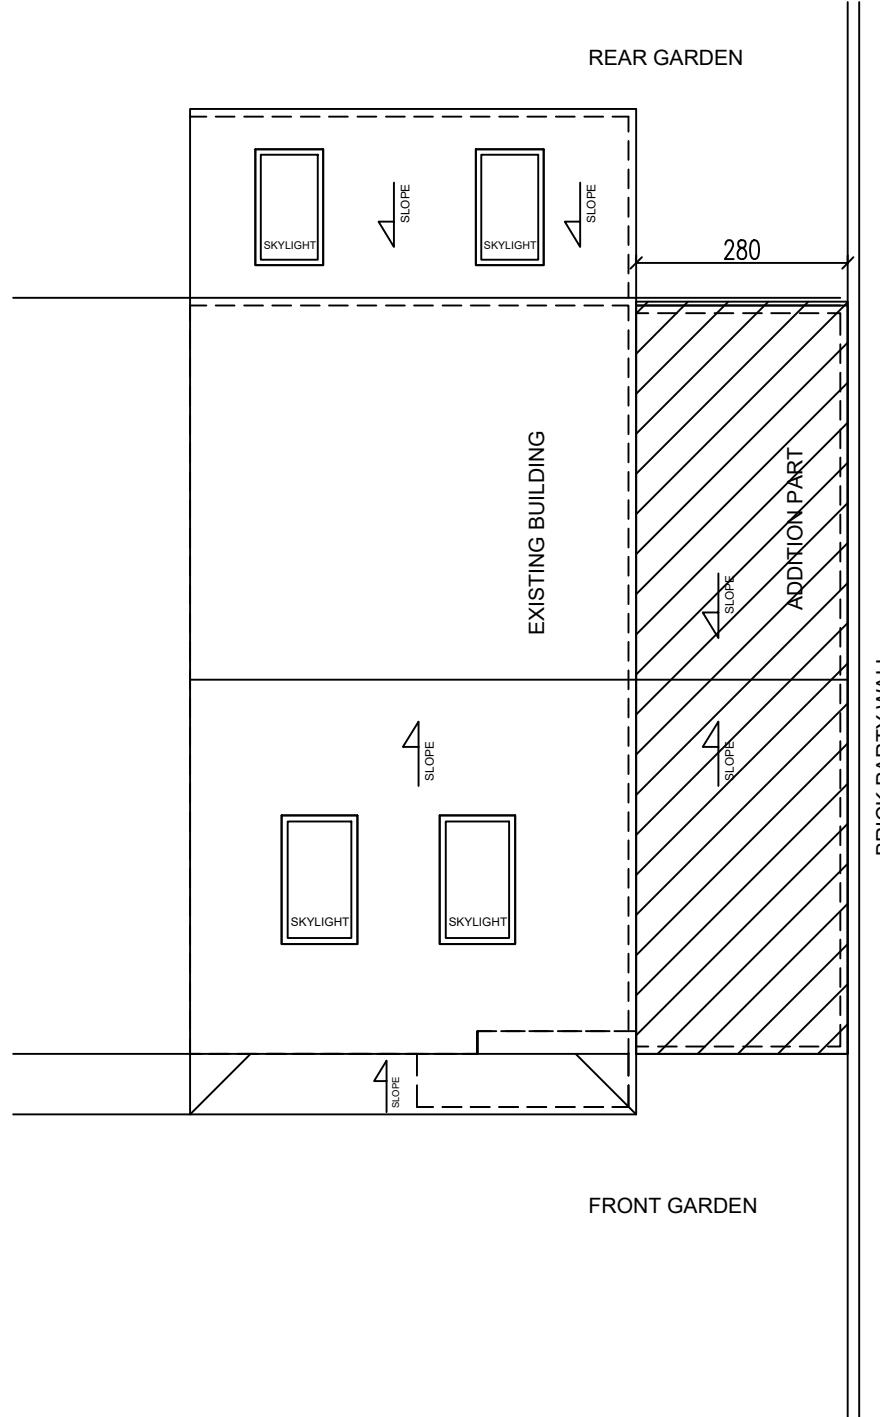

scale 1:100 @ A3

ROOF PLAN

NOTES:
THIS DRAWING IS INDICATIVE ONLY AND MUST NOT BE REPRODUCED WITHOUT PERMISSION.
THIS DRAWING IS FOR DESIGN INTENT ONLY AND MUST NOT BE USED FOR ANY OTHER PURPOSES.
THE CONTRACTOR IS RESPONSIBLE FOR CHECKING DIMENSIONS ON SITE PRIOR TO BUILDING OR FABRICATION.

SCALE 1: 20

1m 2m

SCALE 1: 50

1m 4m

SCALE 1: 500

10m 40m

SCALE 1: 1250

25m 100m

KM Renovations and Surveys LTD



key	risk
Job title	
drawing title	
ROOF PLAN	
job no. drawing no. revision	
scale issued to Drawn by	
@A1	