




PROPOSED

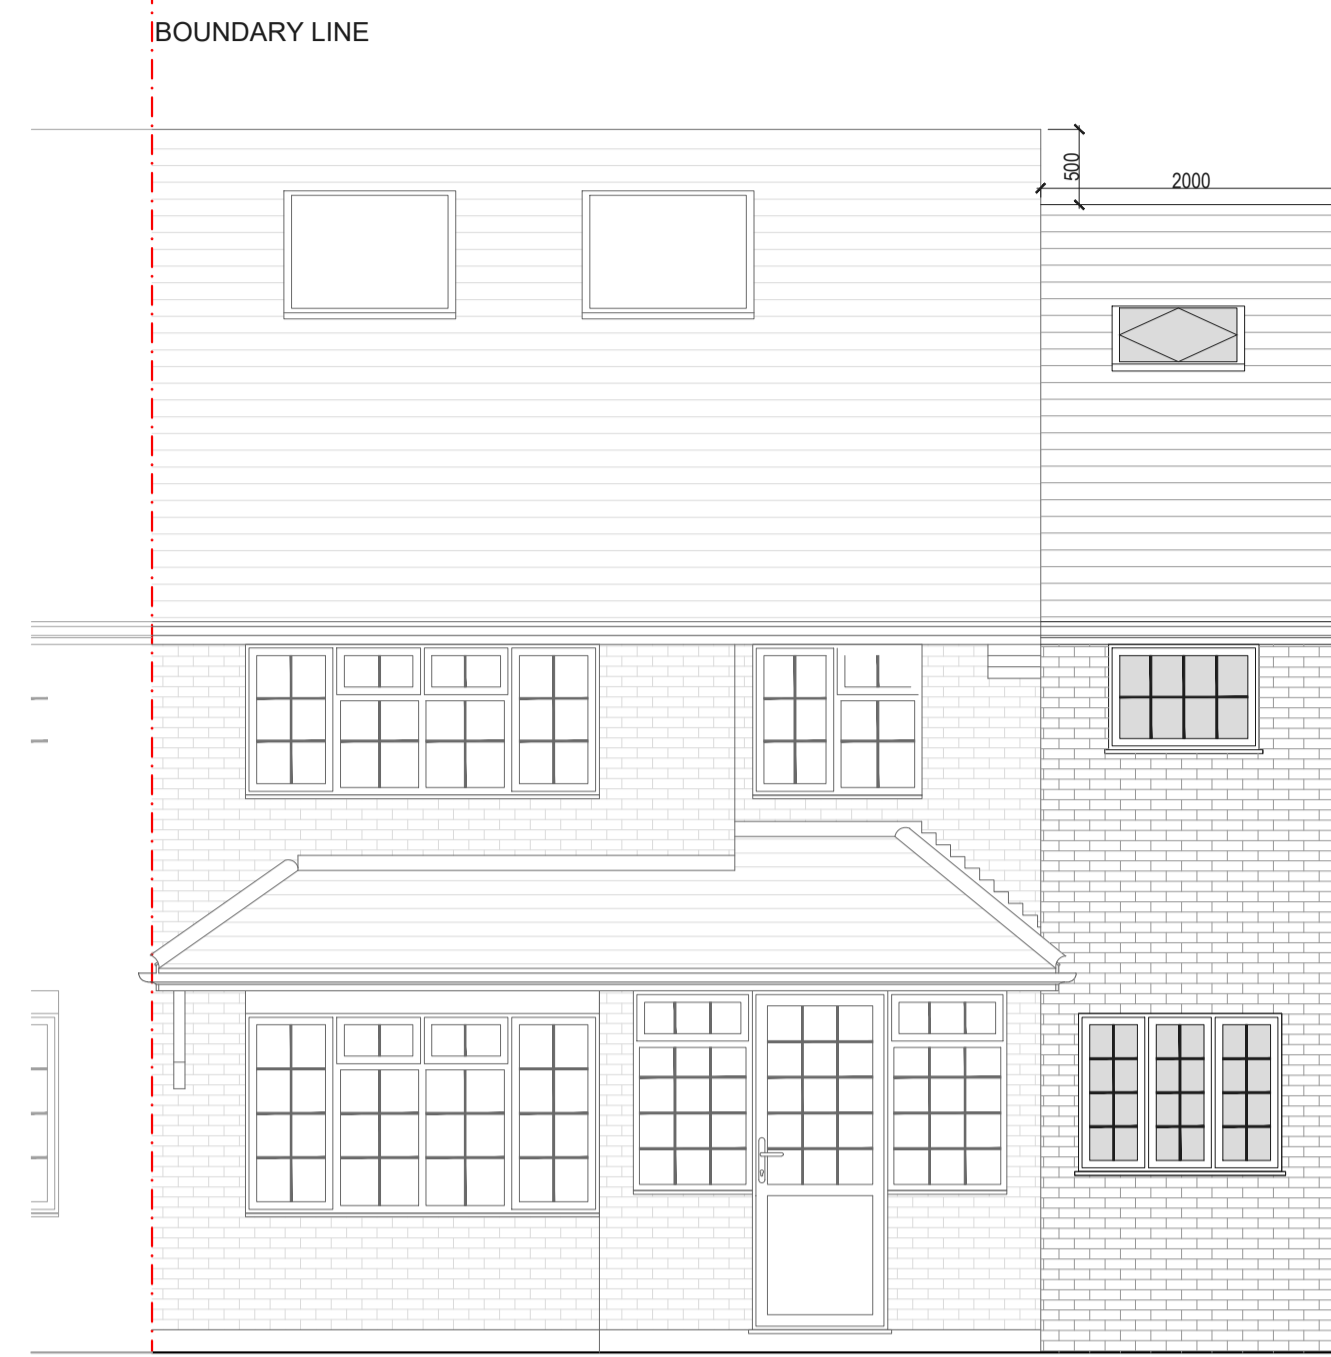


PROPOSED FRONT ELEVATION
SCALE 1:50

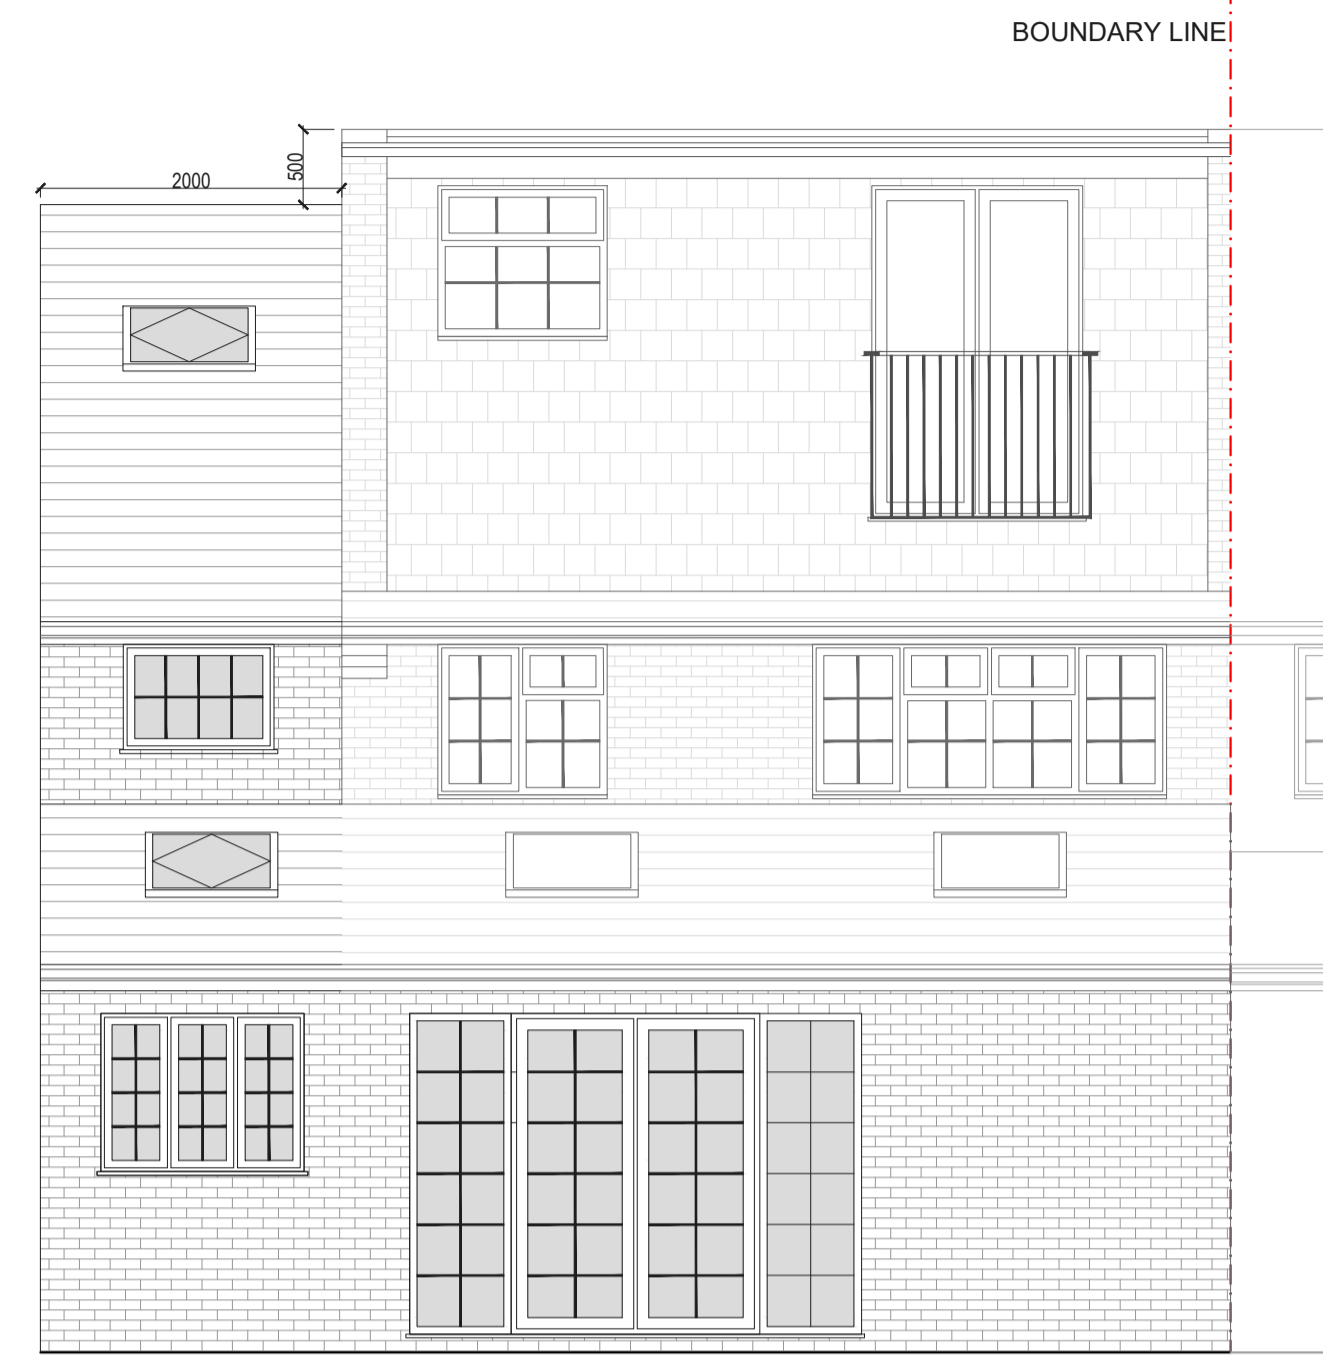


PROPOSED REAR ELEVATION
SCALE 1:50

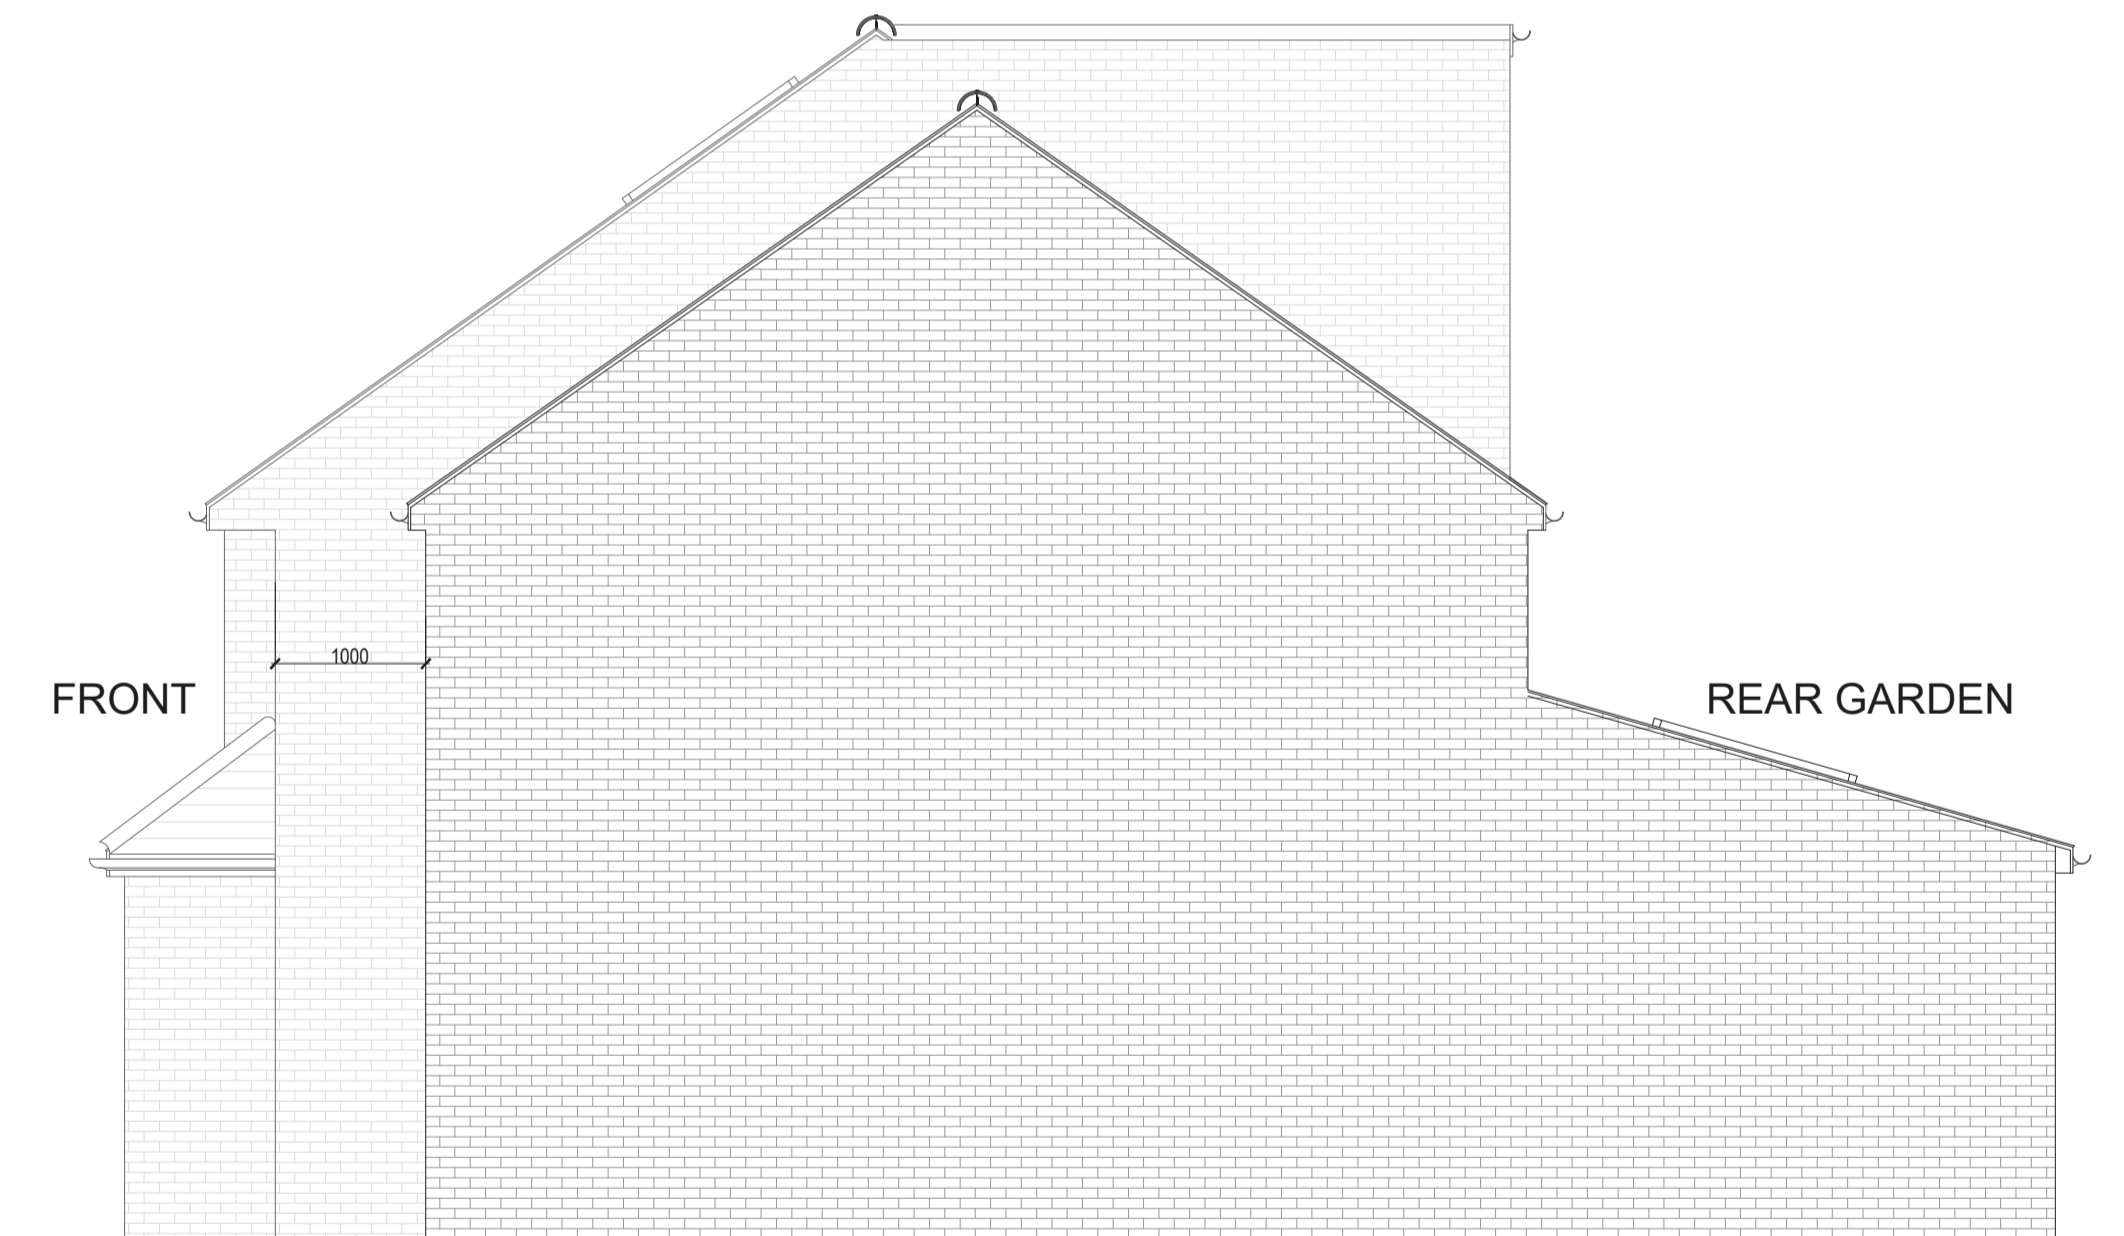

PROPOSED NORTH-WEST ELEVATION
SCALE 1:50

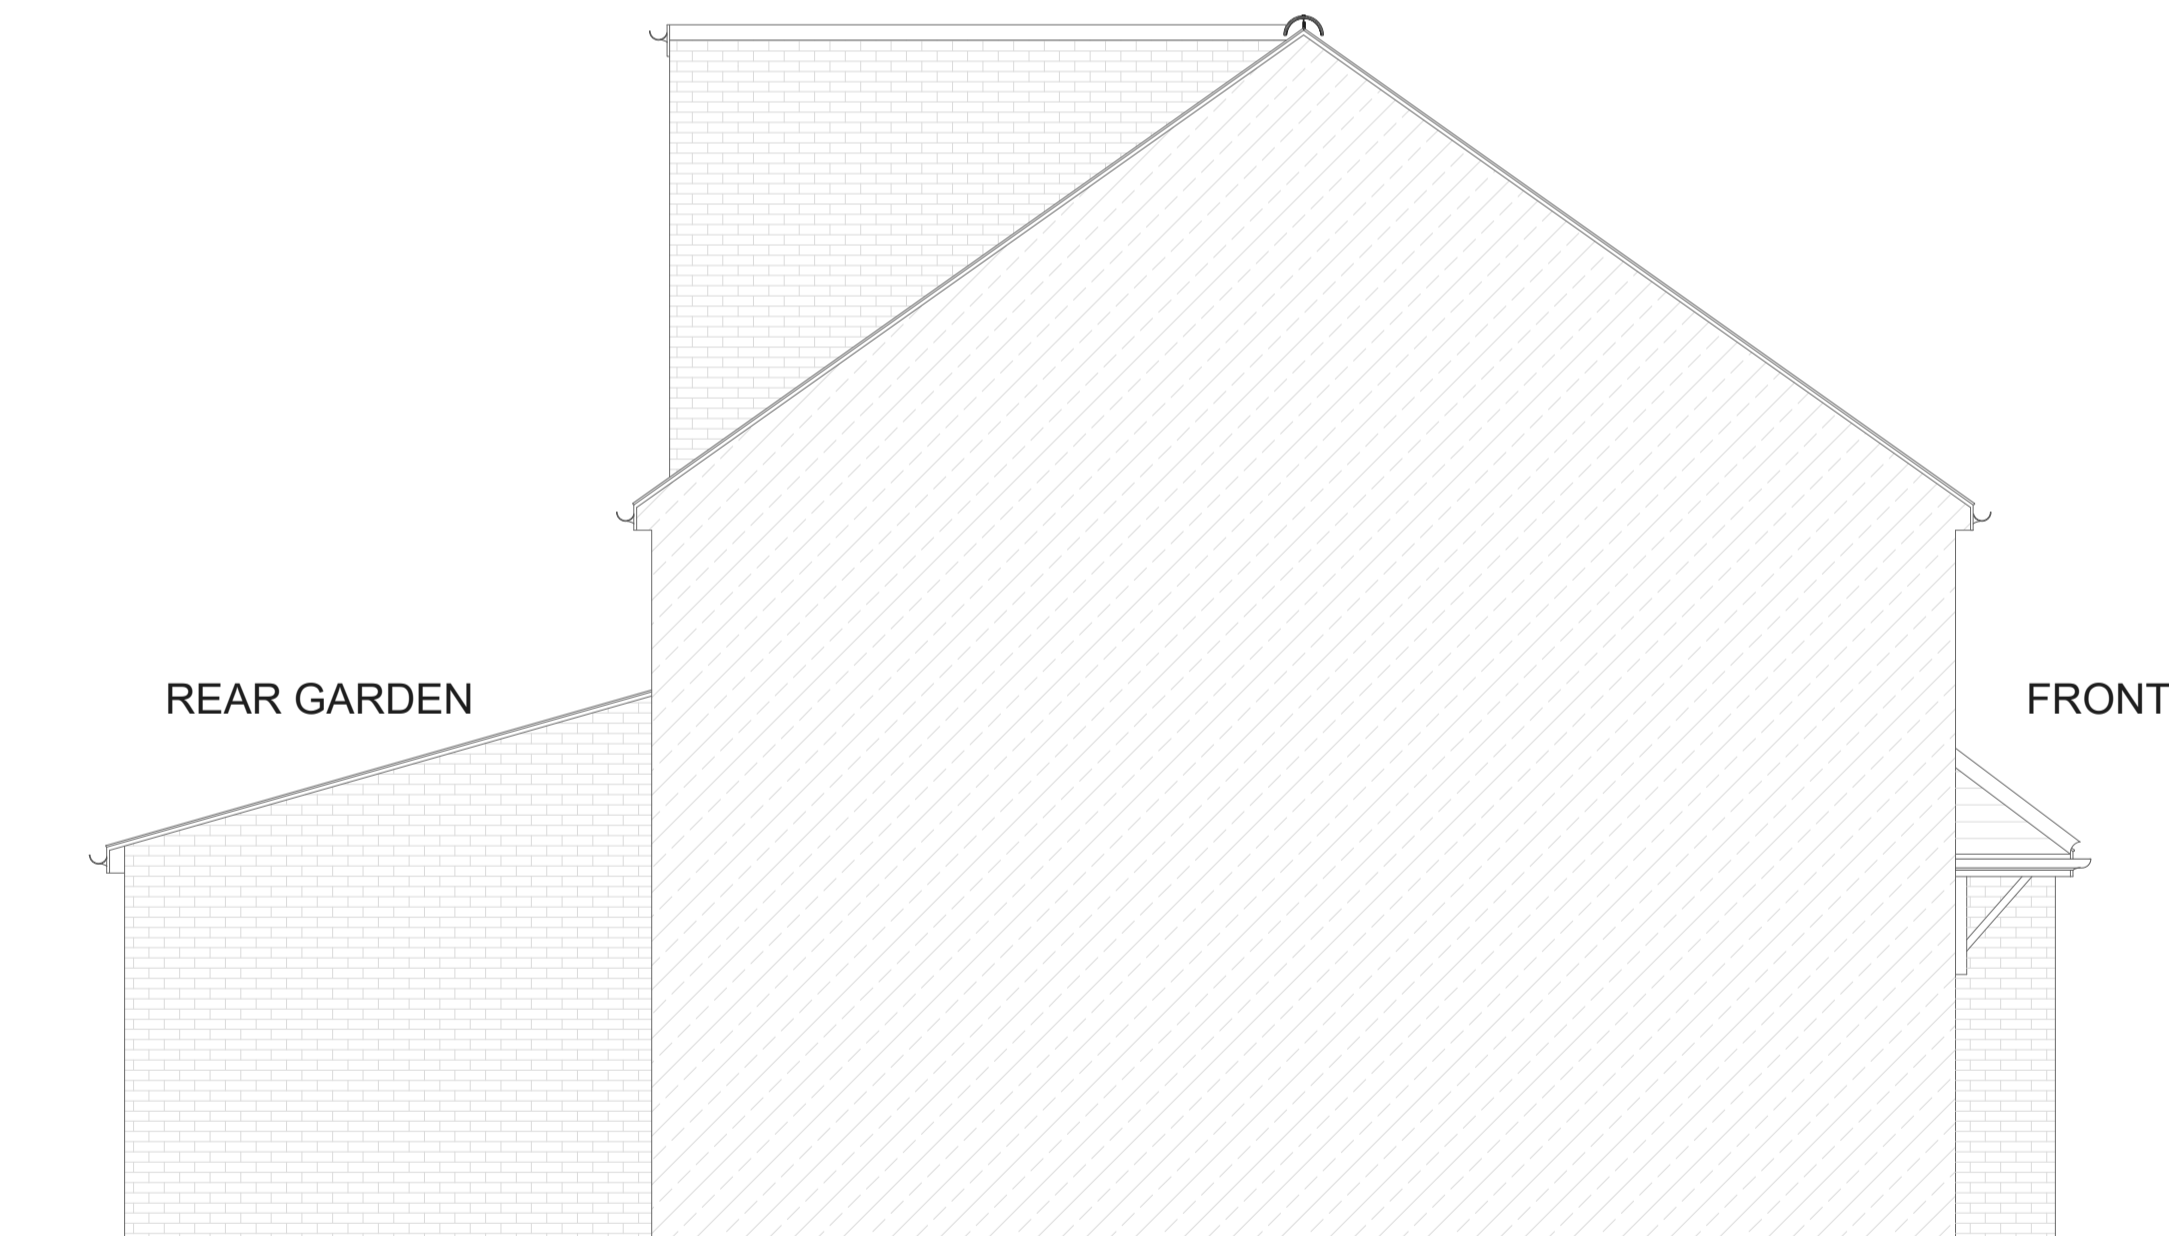

PROPOSED SOUTH-EAST ELEVATION
SCALE 1:50

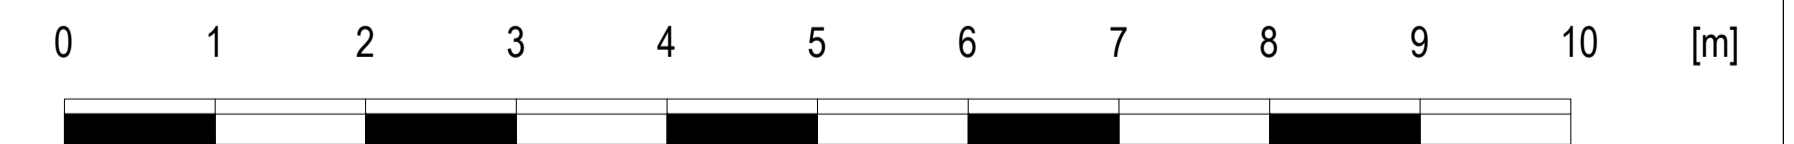

DIMENSIONS SHOULD NOT BE RELIED UPON FOR THE PURPOSES OF ORDERING MATERIALS OR PLACING SUB-CONTRACT ORDERS, OR THE PLACEMENT OF ORDERS WITH THIRD PARTIES. THIRD PARTY SUPPLIERS TO TAKE THEIR OWN SITE MEASUREMENTS. INTERNAL LAYOUTS ARE TO BE FINALIZED WITH PROJECT MANAGER ON SITE. THE PROJECT MANAGER WILL MAKE HIS OWN INITIAL ASSESSMENT OF DRAWINGS AND WILL NEED TO CONTACT US FOR ANY AMENDMENTS OR ALTERATIONS TO DRAWINGS IF REQUIRED AFTER HIS OWN ONSITE INVESTIGATION PRIOR TO COMMENCEMENT OF ANY BUILDING WORKS. DESIGN TEAM ACCEPT NO LIABILITY WHATSOEVER IF ANY ISSUES IN PROPOSED DESIGN NOT RAISED BY THE PROJECT MANAGER BEFORE COMMENCEMENT OF BUILDING WORKS. THE PROJECT MANAGER TO ORDER ALL STEEL WORKS AFTER SEEKING THE APPROVAL OF BUILDING CONTROL OFFICER.

Drawn by:

A-K

Project:

70 DENBIGH DRIVE, HAYES, UB3 1QF

Date:

05.03.2026

No.:

PP-08

Rev:

Client:

Greatlev

Drawing Title:

PROPOSED ELEVATIONS

Scale @A1:

1:50

Page:



KM Renovations and Surveys LTD