



1:100 0 1 2 5 10m

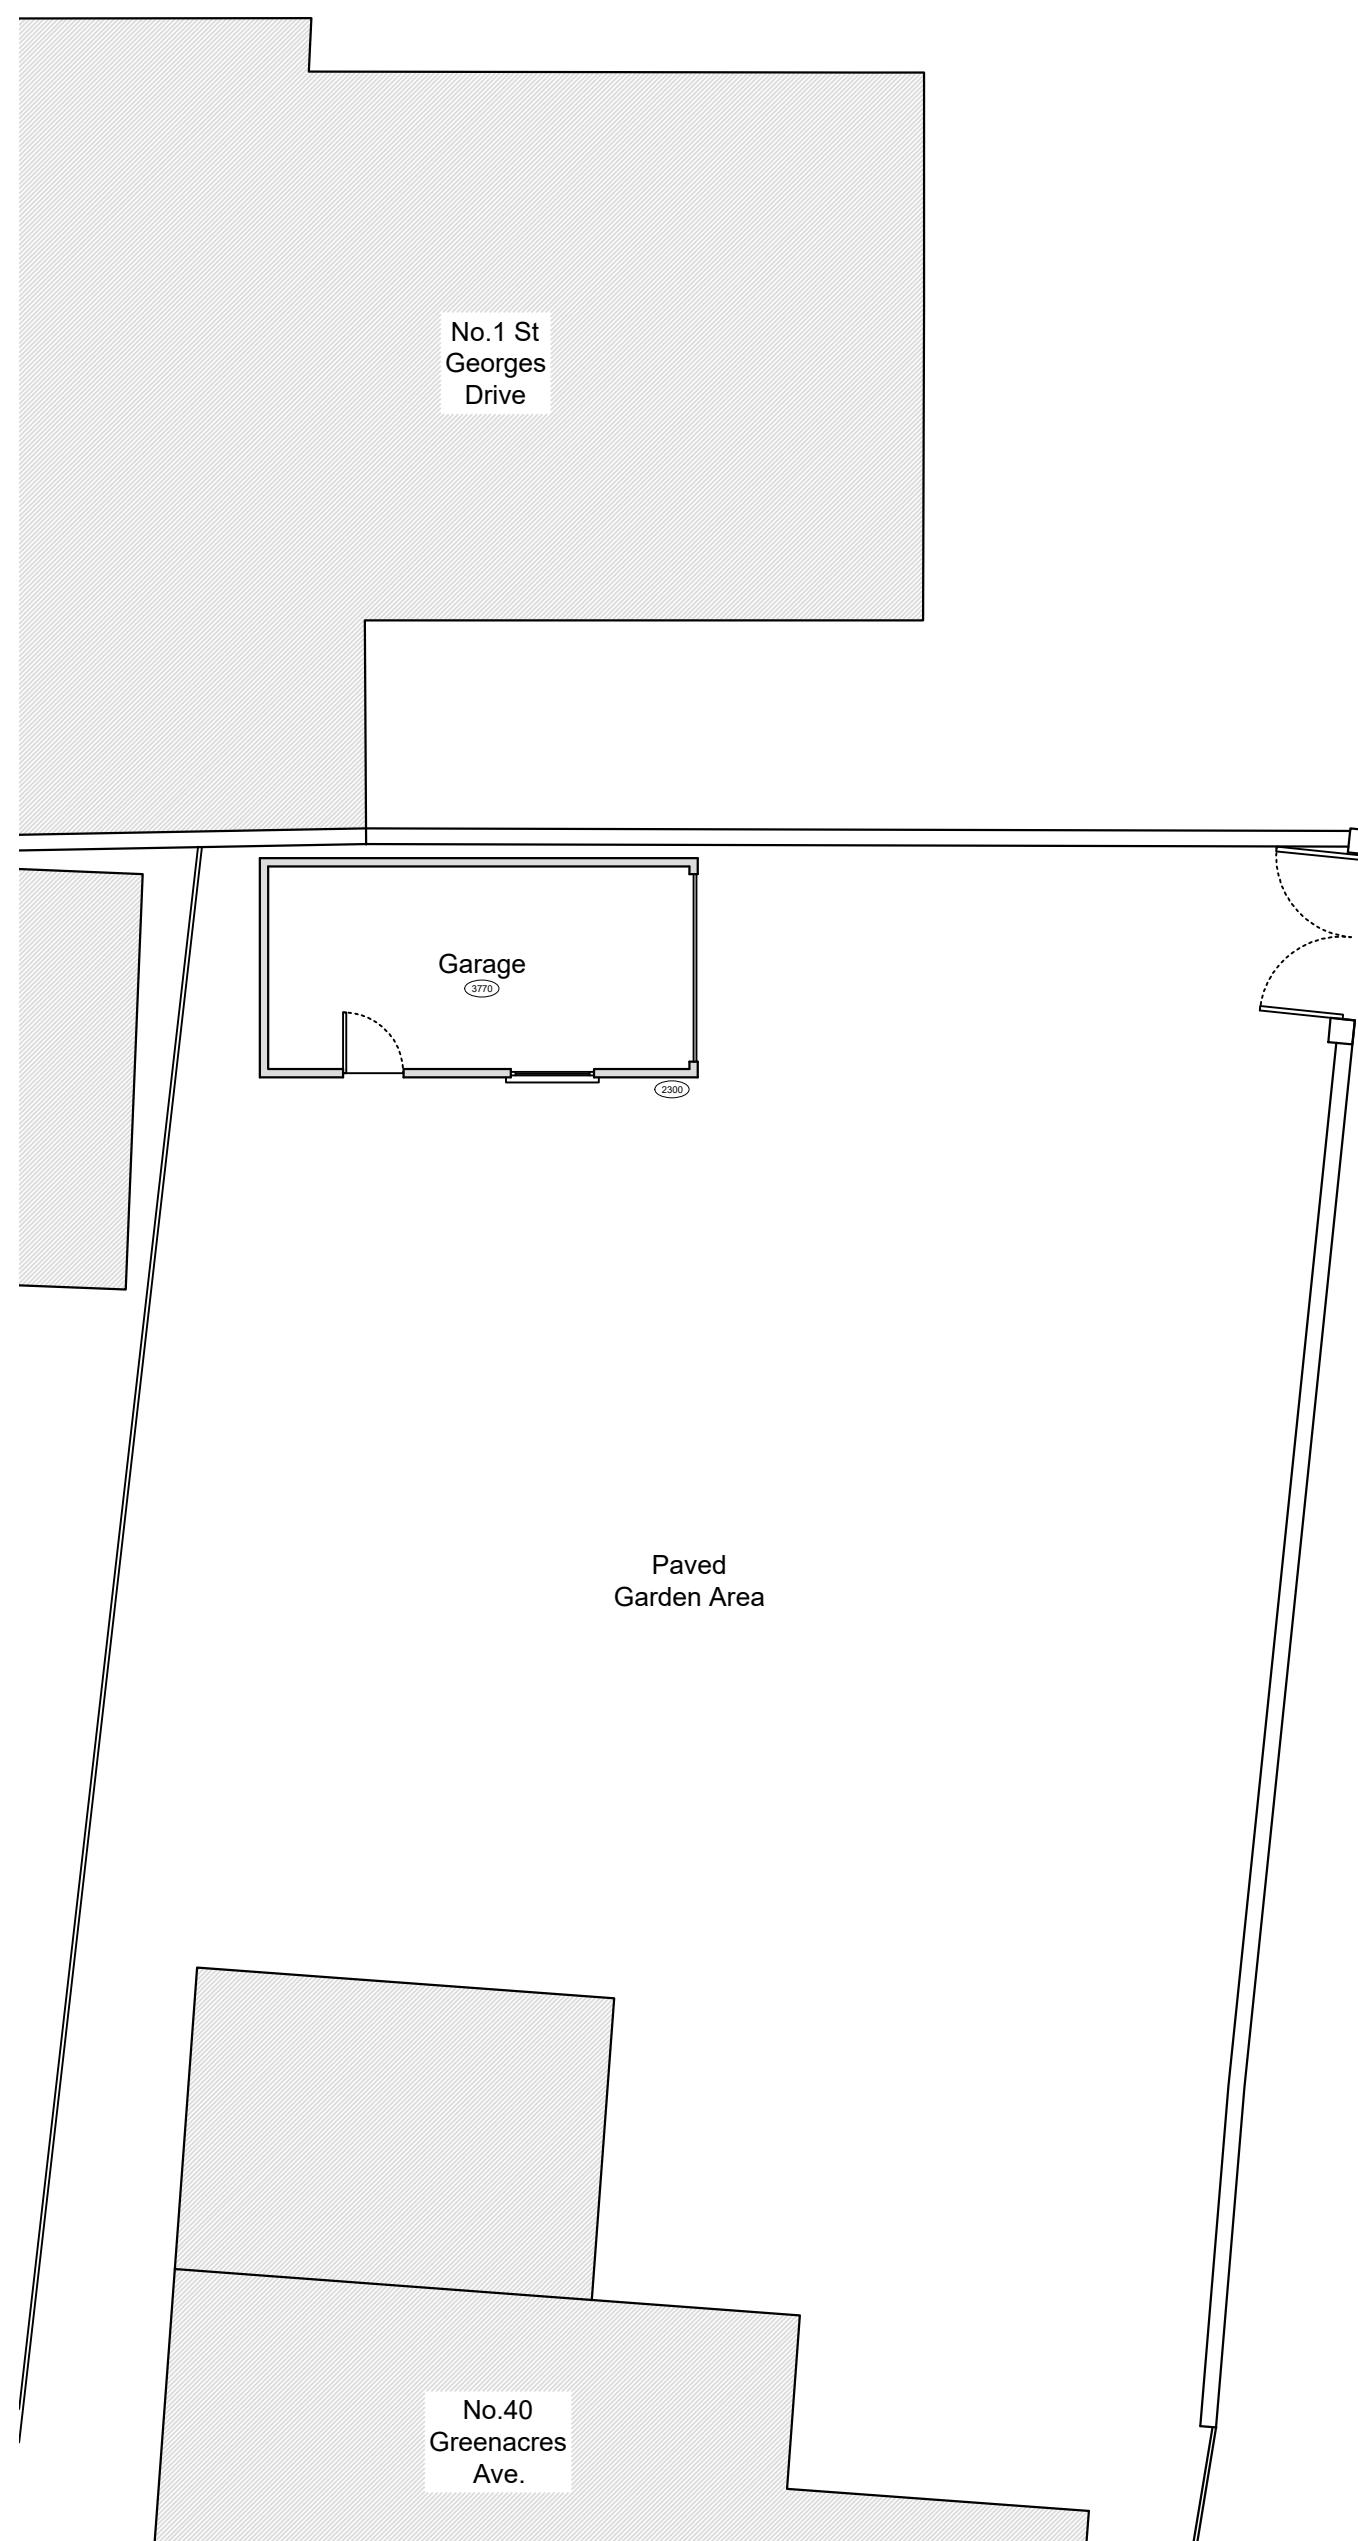

NOTES GENERAL:


- Work to figured dimensions and relative position only, confirm to designer
- This drawing is to be read in conjunction with all relevant drawings, detailed specifications where applicable and all associated drawings in this series (if any)
- Any discrepancy on this drawing is to be reported immediately to Oakman Architecture Ltd for clarification
- The contractor is responsible for all temporary works and for the stability of the works in progress

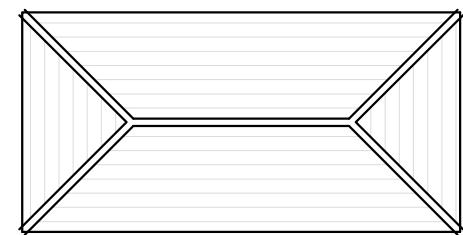


Roof Plan 1:100



Front 1:100

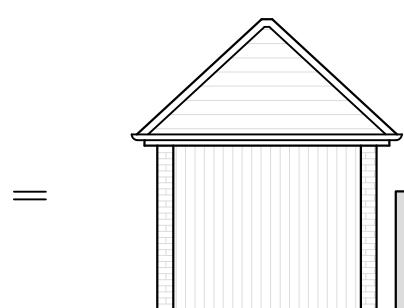

Side 1 1:100

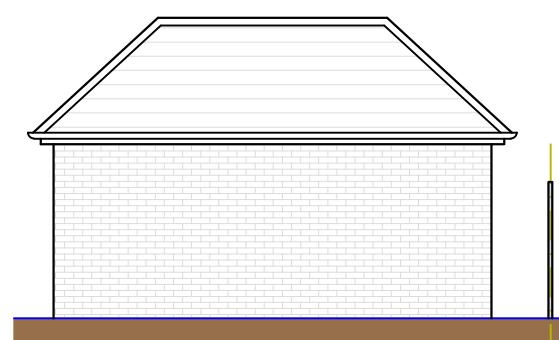

Rear 1:100

Revision	Date	Drawn	Designer	Checked	Approved
Revision History					

**OAKMAN
ARCHITECTURE.**

© Address:
7 Denham Way,
Denham
UB9 5AX

© Mob : 07787197752
E-mail : benjamin@oakmantld.com

Project Address:

40 Greenacres Avenue
Ickenham
UB10 8HH

Client:

Mr Trevor Vince

EXISTING

Drawing Number: 2512-PL-001 Scales: 1:50 @ A3 Rev. No. —