



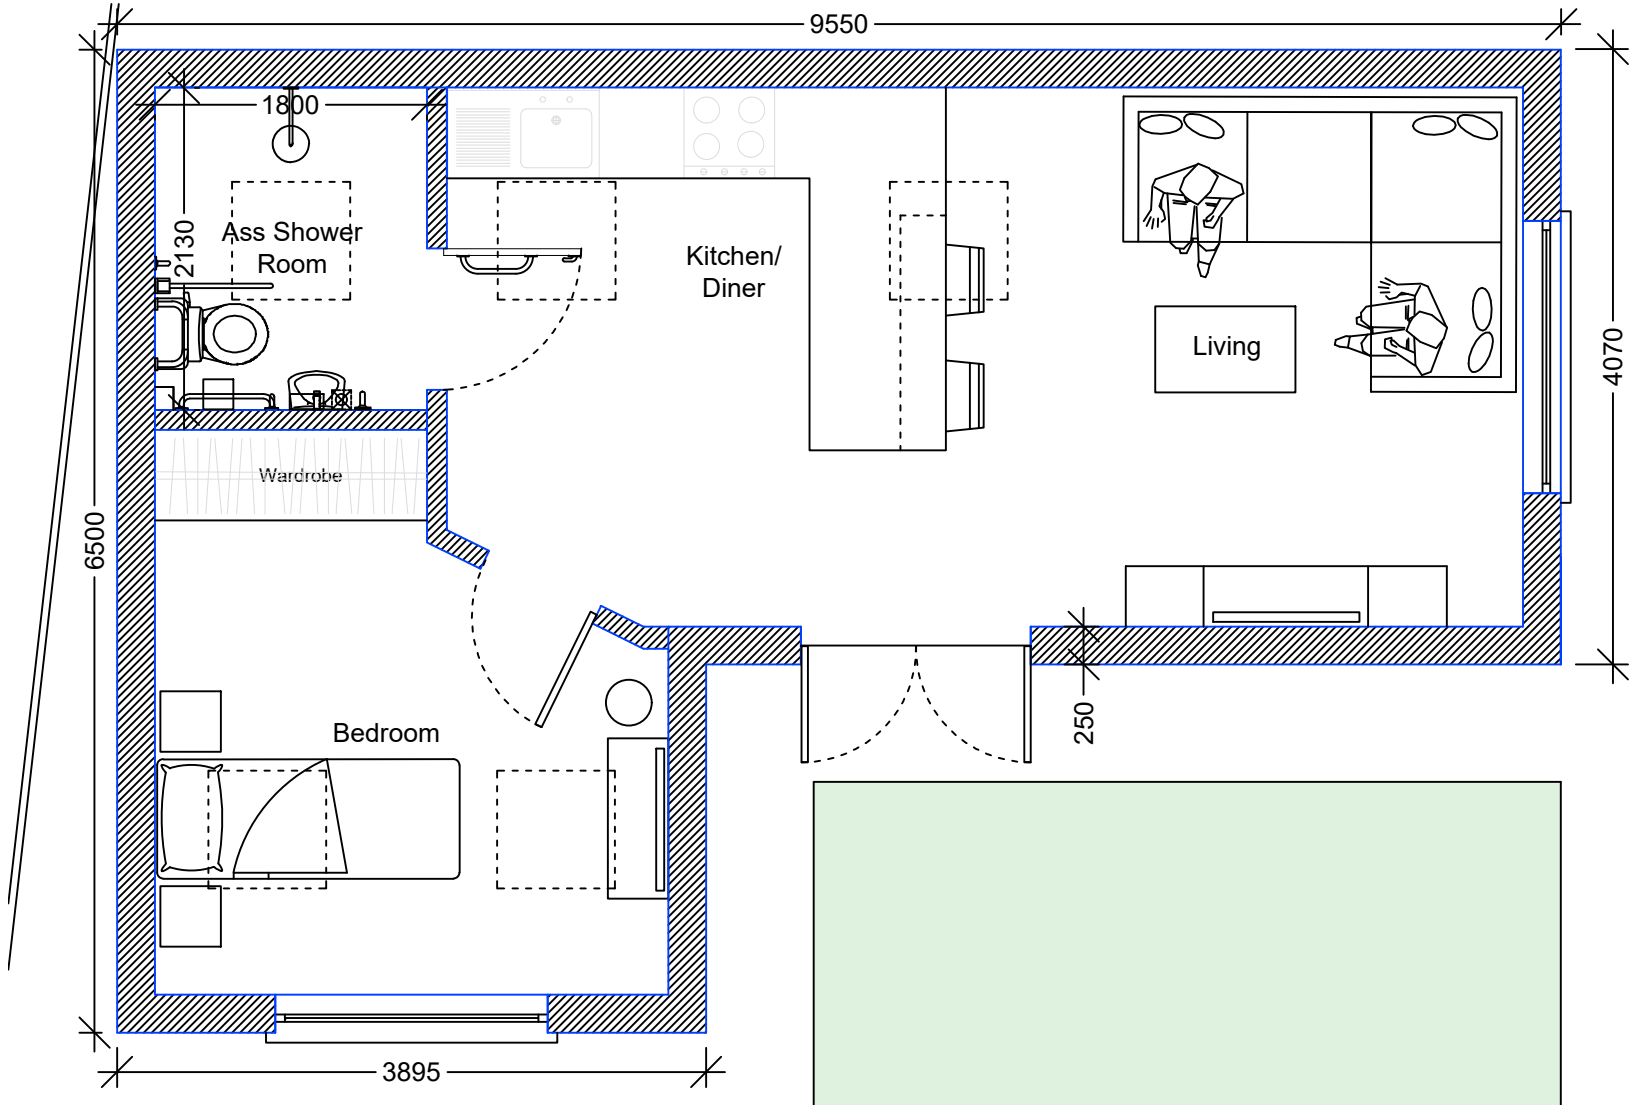

Ground Floor Plan
1 : 5 0

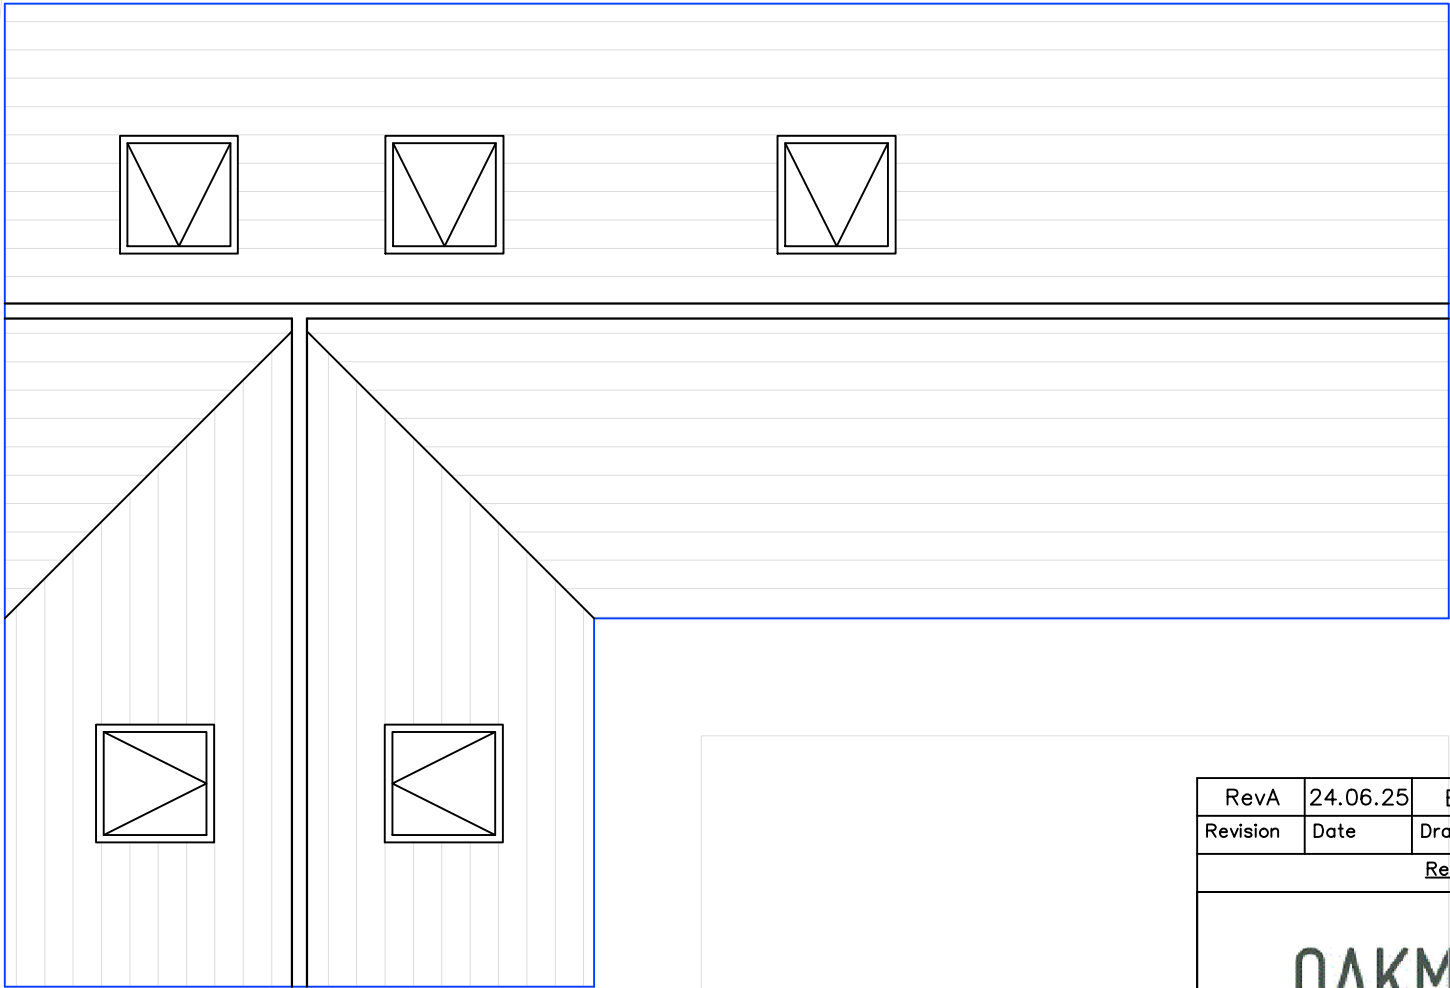

Roof Plan
1 : 5 0

NOTES GENERAL:

- Work to figured dimensions and relative position only, confirm to designer
- This drawing is to be read in conjunction with all relevant drawings, detailed specifications where applicable and all associated drawings in this series (if any)
- Any discrepancy on this drawing is to be reported immediately to Oakman Architecture Ltd for clarification
- The contractor is responsible for all temporary works and for the stability of the works in progress

RevA	24.06.25	BJS			
Revision	Date	Drawn	Designer	Checked	Approved

Revision History

OAKMAN
ARCHITECTURE.

Address:
7 Denham Way,
Denham
UB9 5AX

Mob : 07787197752
E mail : benjamin@oakmanltd.com

Project Address:

40 Greenacres Avenue
Ickenham
UB10 8HH

Client:

Mr Trevor Vince

PROPOSED

Drawing Number:
2512-PL-102

Scales:
1:50 @ A3

Rev. No.
A