



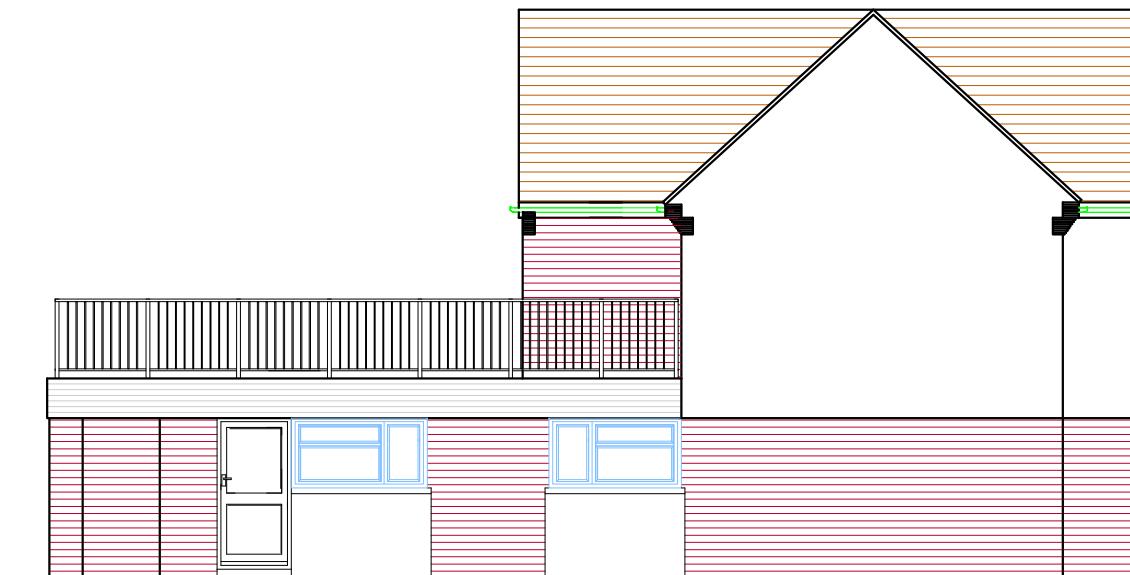

NORTH ELEVATION

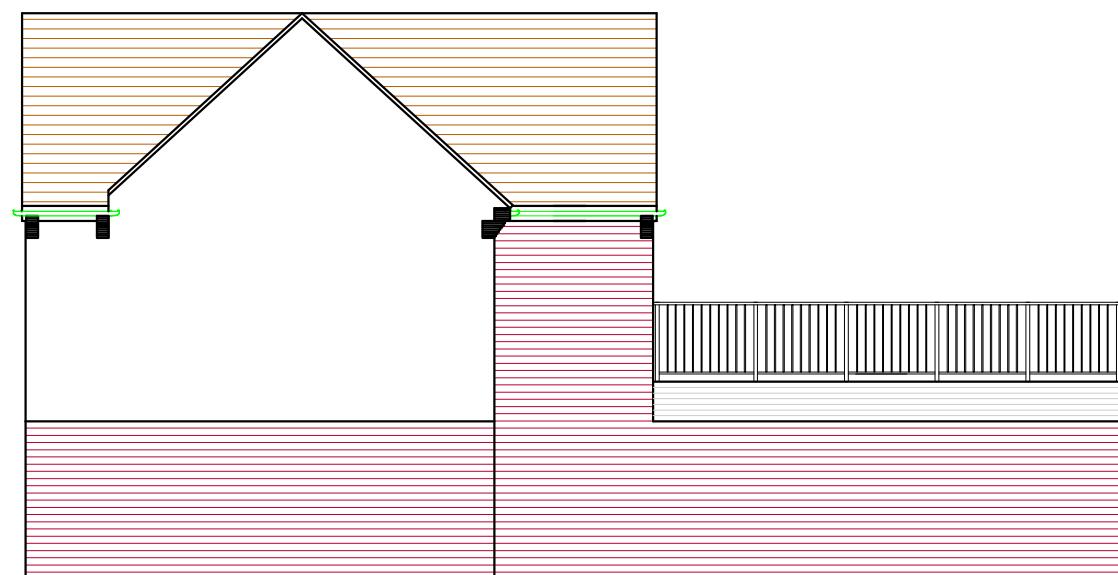

EAST ELEVATION



WEST ELEVATION



SOUTH ELEVATION

EXISTING ELEVATIONS

63A Kingsend, Ruislip, HA4 7DD

Scale Bar 1:100 @ A3 Metres

| | | | | | | | | | | |
|---|---|---|---|---|---|---|---|---|---|----|
| 0 | 1 | 2 | 3 | 4 | 5 | 6 | 7 | 8 | 9 | 10 |
|---|---|---|---|---|---|---|---|---|---|----|



THE GILLETT MACLEOD PARTNERSHIP
Chartered Architects & Town Planning Consultants
1 High Road Old Eastcote Pinner Middlesex HA5 2EW tel. 0208 868 1333

Drg. No. 20/3313/6
Scale 1:100@A3
Date 24/01/20
Drawn by SB

REVISION
C
drawer