



GROUND FLOOR

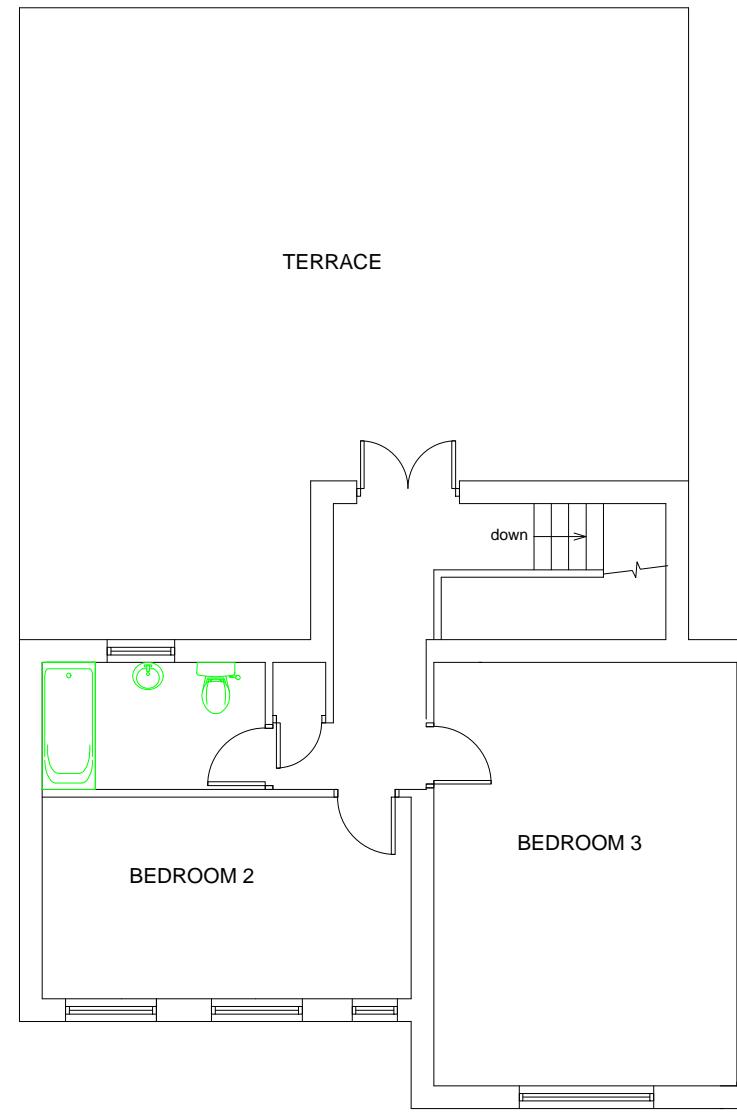

FIRST FLOOR

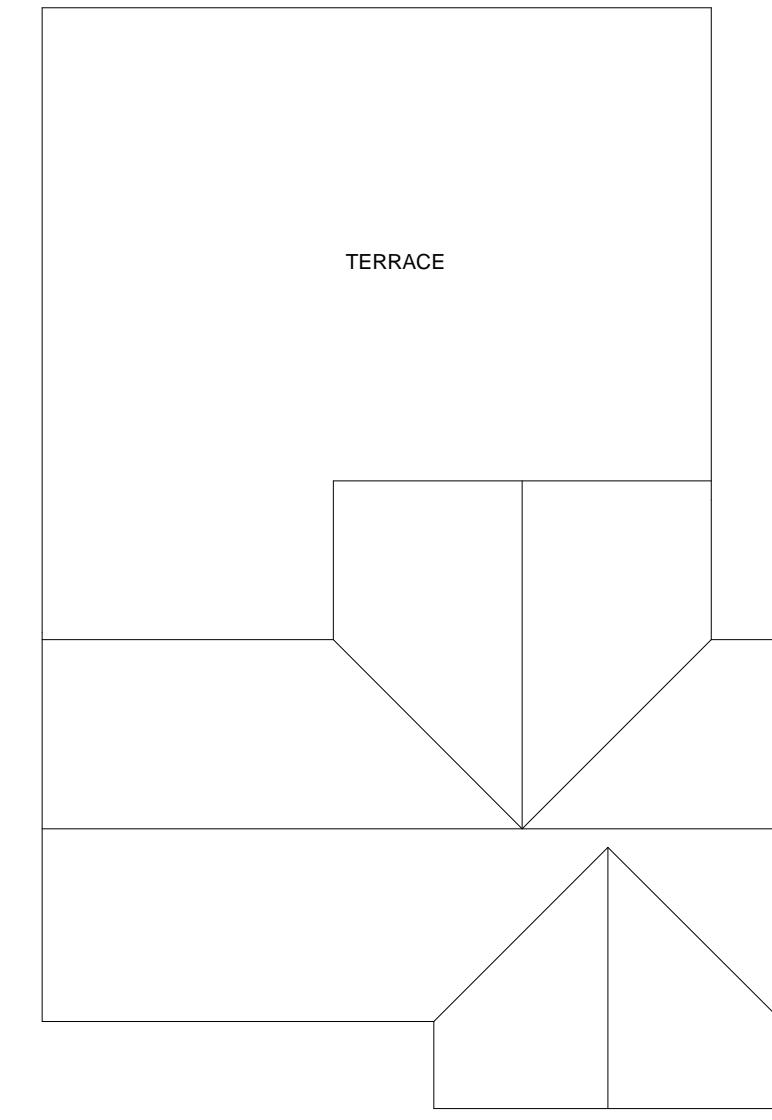

ROOF PLAN

PROPOSED FLOOR PLANS

63A Kingsend, Ruislip, HA4 7DD

Scale Bar



THE GILLETT MACLEOD PARTNERSHIP  
Chartered Architects & Town Planning Consultants  
1 High Road Old Eastcote Pinner Middlesex HA5 2EW tel. 0208 868 1333

Drg. No. 20/3313/5  
Scale 1:100@A3  
Date 24/01/20  
Drawn by SB

REVISION  
C  
drawer