



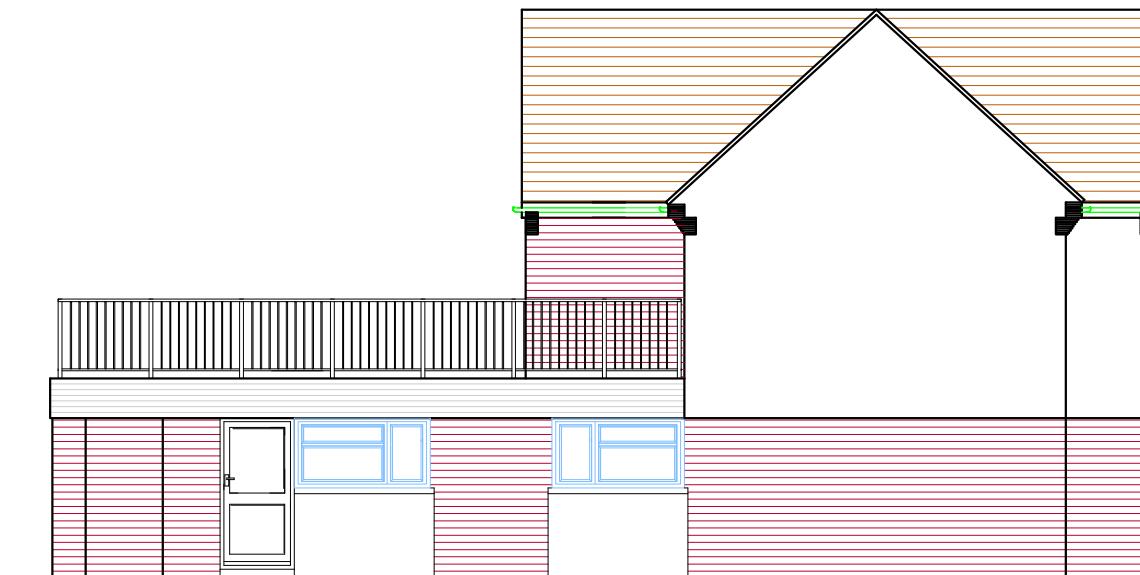

NORTH ELEVATION

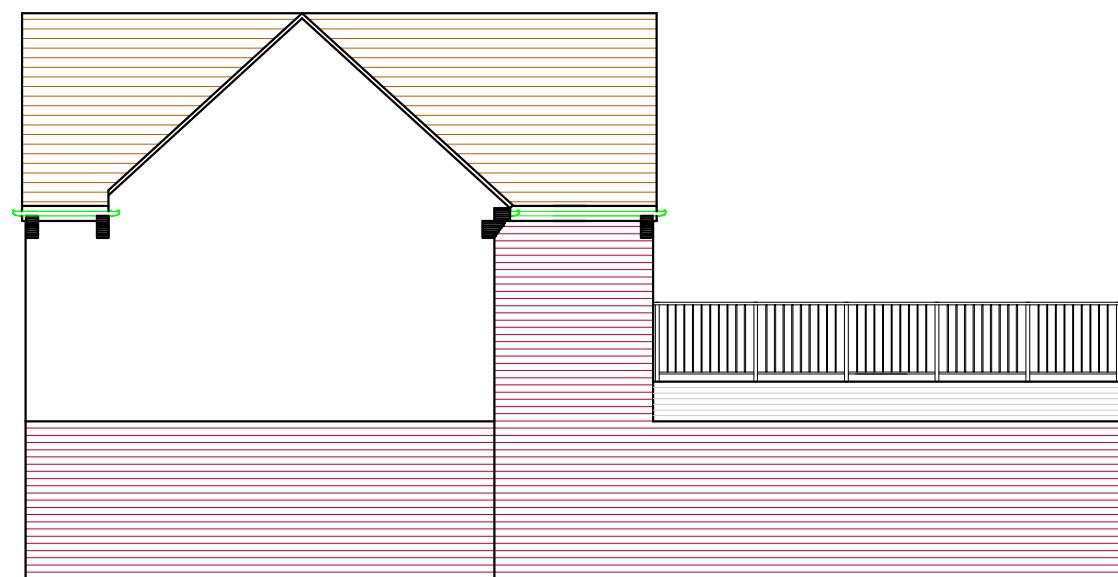

EAST ELEVATION



WEST ELEVATION




SOUTH ELEVATION

EXISTING ELEVATIONS

63A Kings End, Ruislip, HA4 7DD

Scale Bar 1:100 @ A3 Metres

0	1	2	3	4	5	6	7	8	9	10
---	---	---	---	---	---	---	---	---	---	----

 

THE GILLETT MACLEOD PARTNERSHIP
Chartered Architects & Town Planning Consultants
1 High Road Old Eastcote Pinner Middlesex HA5 2EW tel. 0208 868 1333

Drg. No. 19/3313/6
Scale 1:100@A3
Date 24/01/20
Drawn by SB

REVISION
C
drawer