




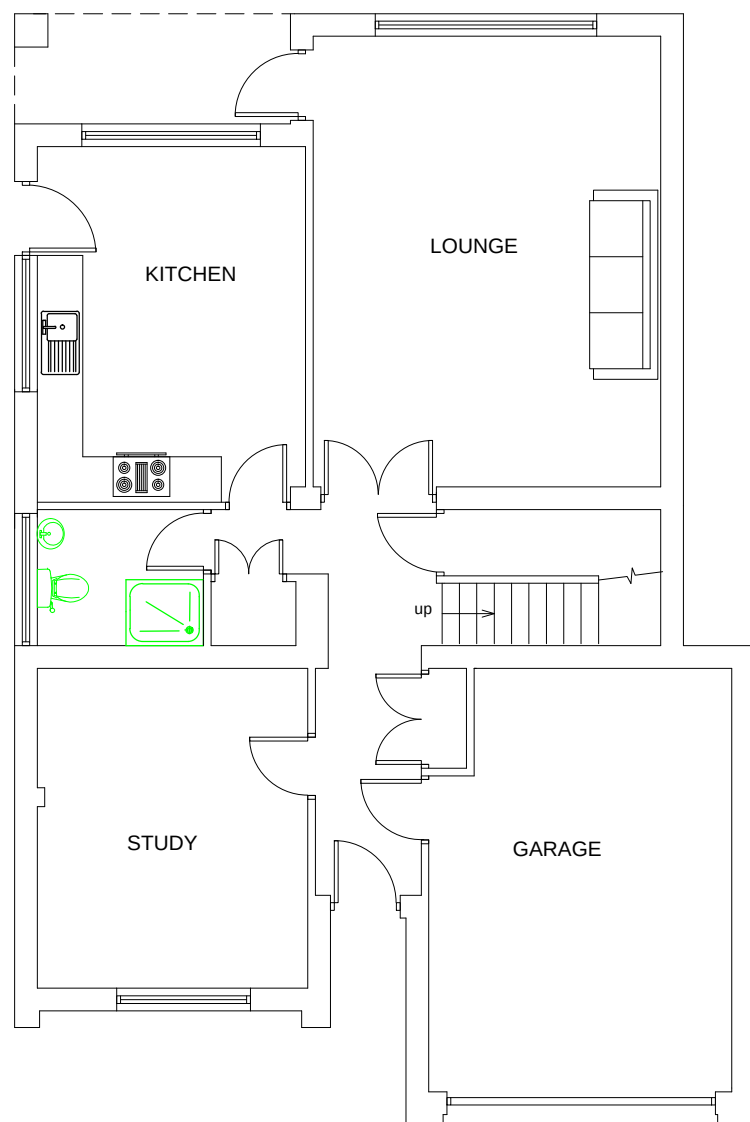

GROUND FLOOR

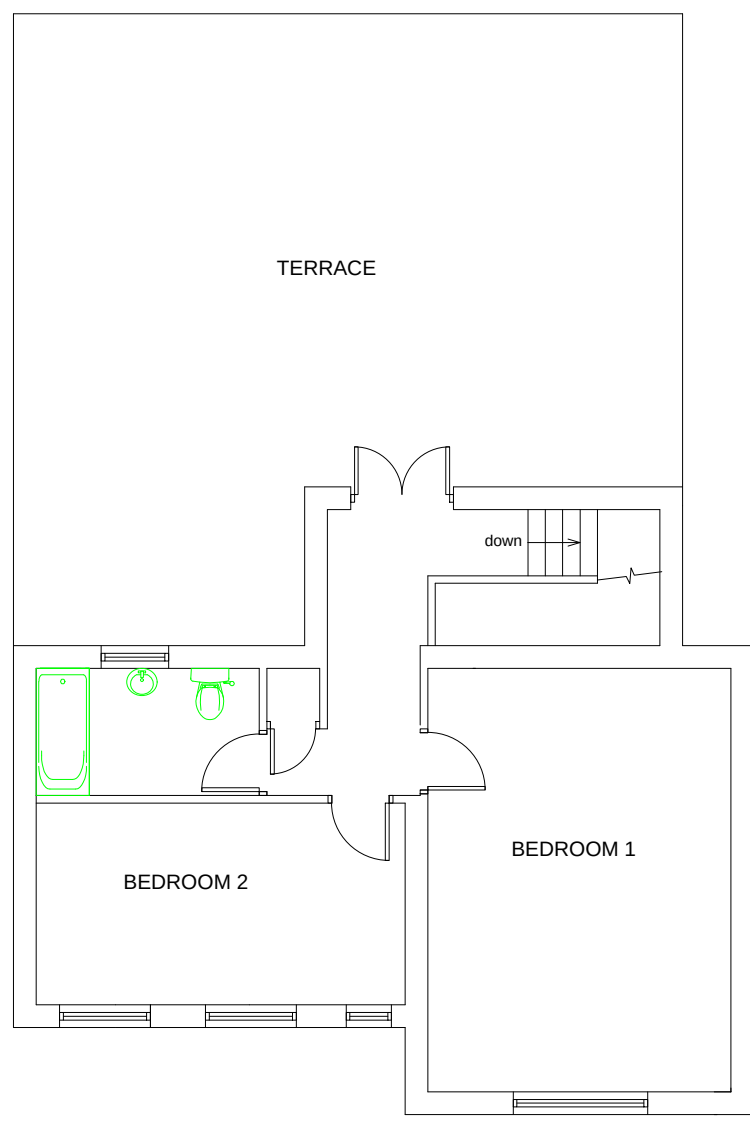


FIRST FLOOR

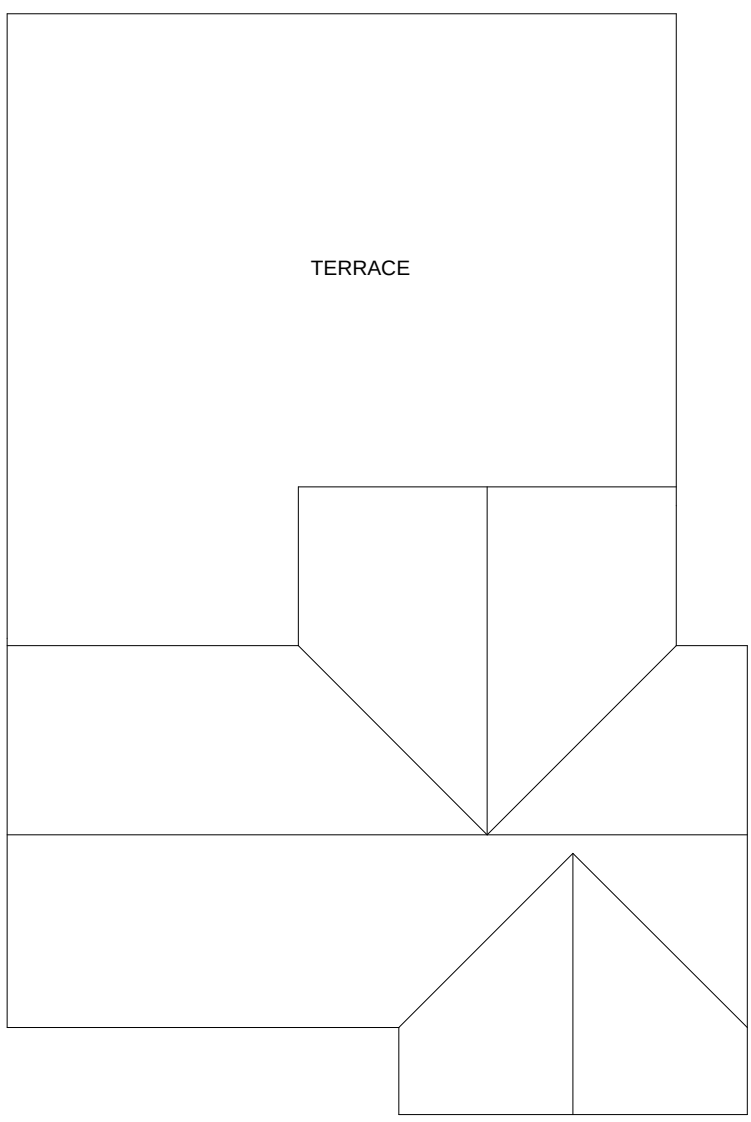

ROOF PLAN

EXISTING FLOOR PLANS

63A Kings End, Ruislip, HA4 7DD

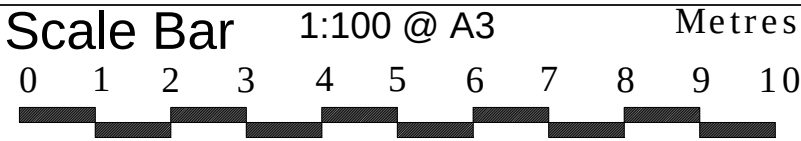

THE GILLETT MACLEOD PARTNERSHIP
Chartered Architects & Town Planning Consultants
1 High Road Old Eastcote Pinner Middlesex HA5 2EW tel. 0208 868 1333

Drg. No. 19/3313/4
Scale 1:100@A3
Date 16/01/20
Drawn by SB

REVISION	
(C)	drawer