


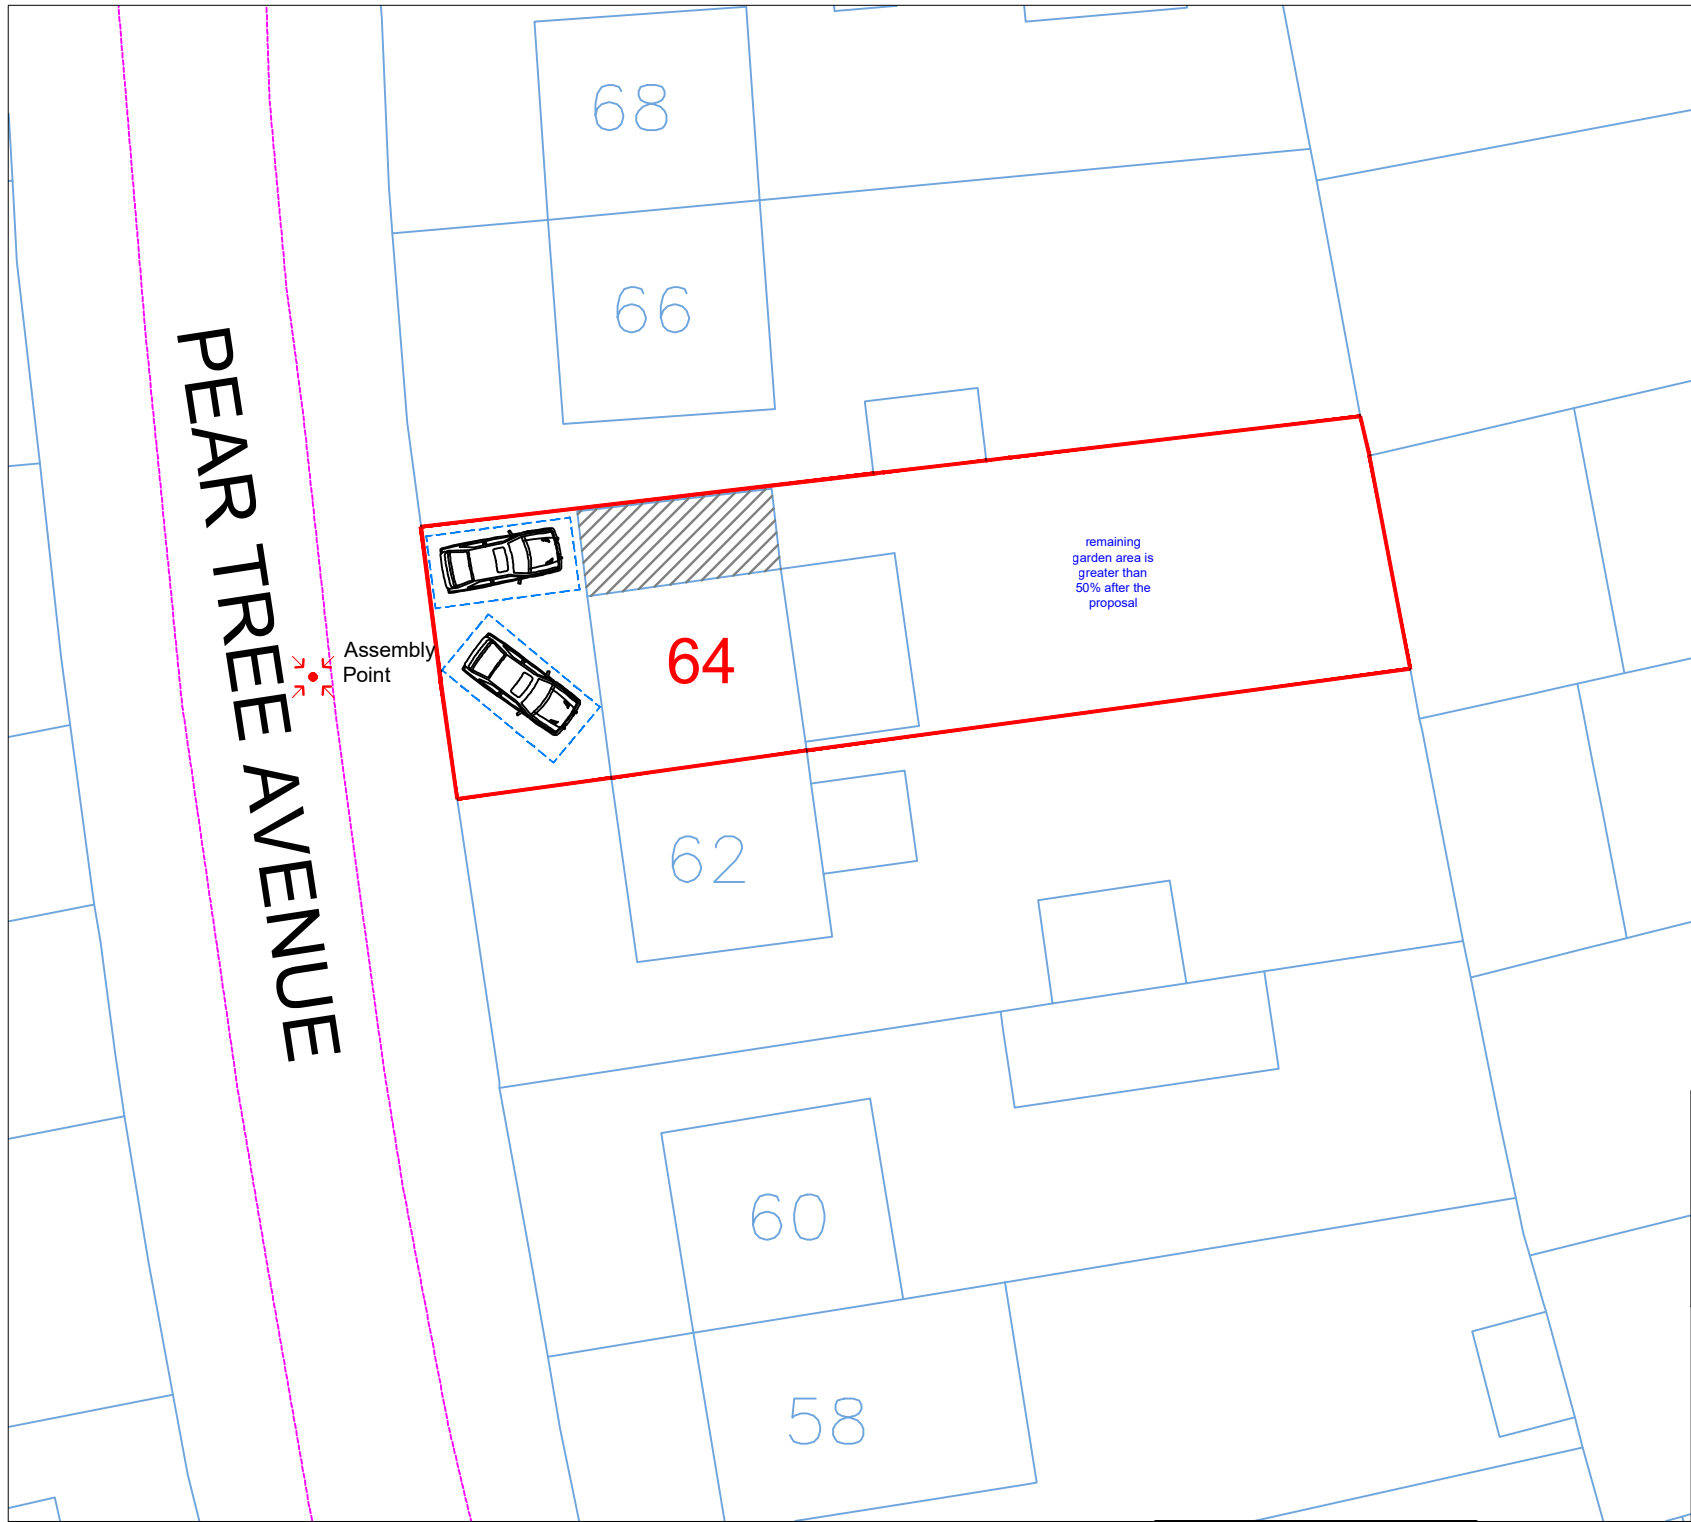

1:250



25 Meter

Site Plan  
Scale: 1:250

|                                                       |
|-------------------------------------------------------|
| Scale: 1:250@A4                                       |
| Date: Sep 25                                          |
| Drawing No.: AB-01-Site                               |
| Drawn By: RP                                          |
| Revision Date:                                        |
|                                                       |
|                                                       |
|                                                       |
| e:mail - nisarg@hotmail.com<br>(M) +44 (0) 7951491310 |

Site Address

64 Pear Tree Ave  
West Drayton  
UB7 8DQ



Art @ Rooshika