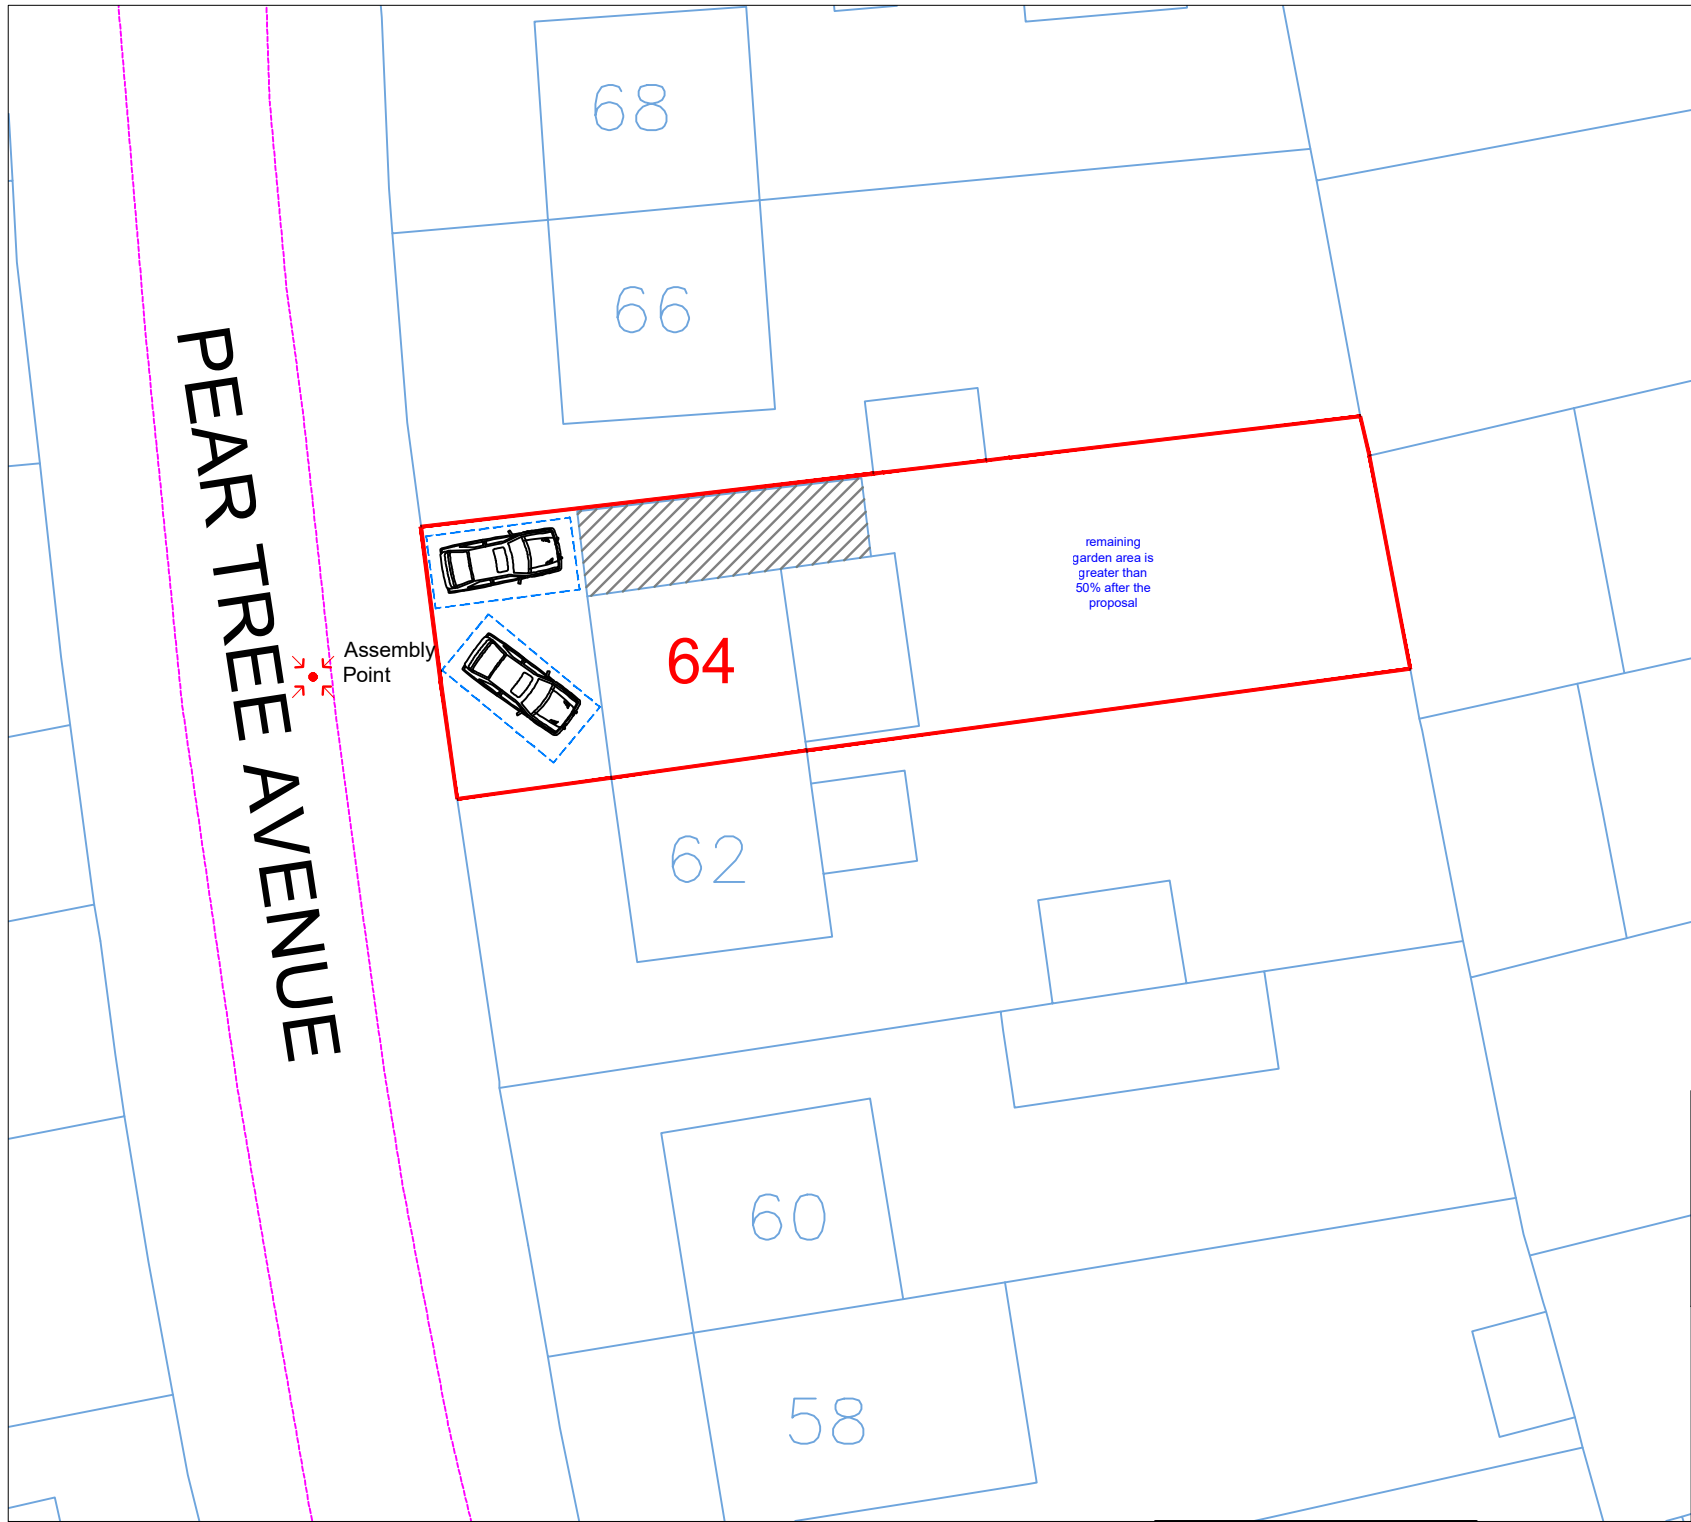


Site Plan
Scale: 1:250

Scale: 1:250@A4	
Date: Sep 25	
Drawing No.: AB-01-Site	
Drawn By: RP	
Revision Date:	
A	Dec 25
e:mail - nisarg@hotmail.com (M) +44 (0) 7951491310	

Site Address

64 Pear Tree Ave
West Drayton
UB7 8DQ

Art @ Rooshika