

GENERAL NOTES

All work to comply with current building regulations and codes of practice

Do not scale from drawings

All dimensions to be checked on site before the start of any work




EXISTING FRONT ELEVATION

PROPOSED FRONT ELEVATION



EXISTING REAR ELEVATION

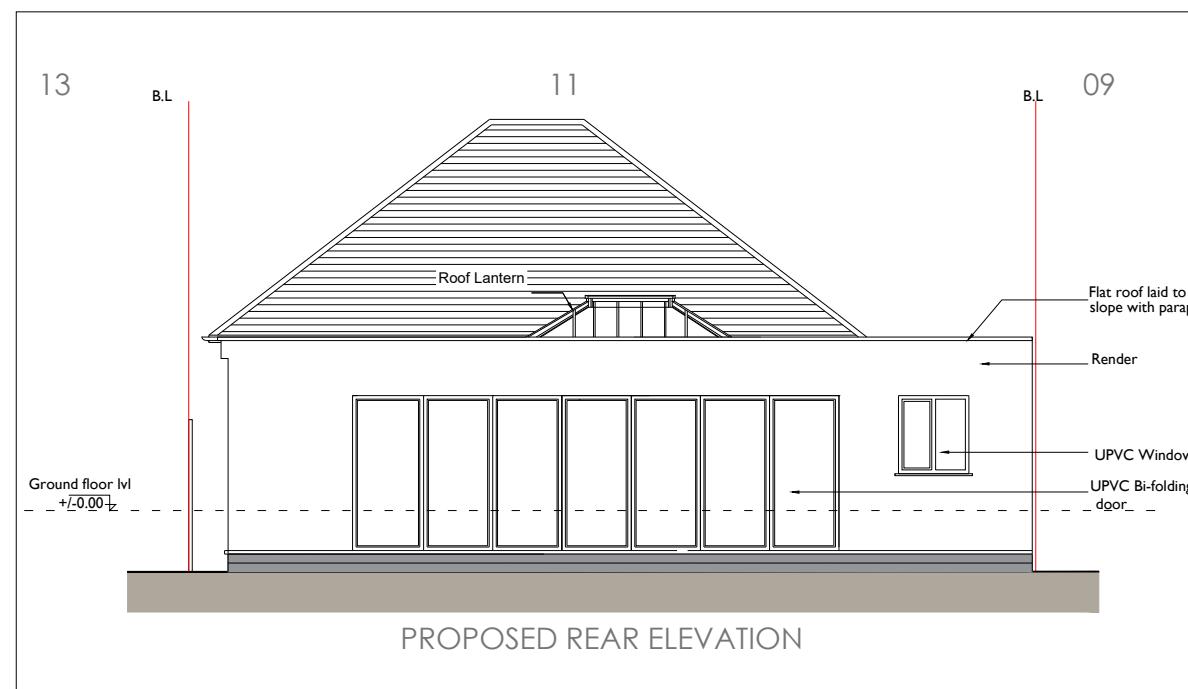

PROPOSED REAR ELEVATION

PROJECT : 11 HILLSIDE
CRESCENT NORTHWOOD
HA6 1RP

SB DESIGN STUDIO

SHINGINI BISWAS

sbdstudiolondon@gmail.com

07521505399

DWG NAME : EXISTING AND
PROPOSED ELEVATIONS

SCALE : 1:100@A3

DWG NO/REV : 11EL001/REV A

DATE : 24/09/25