
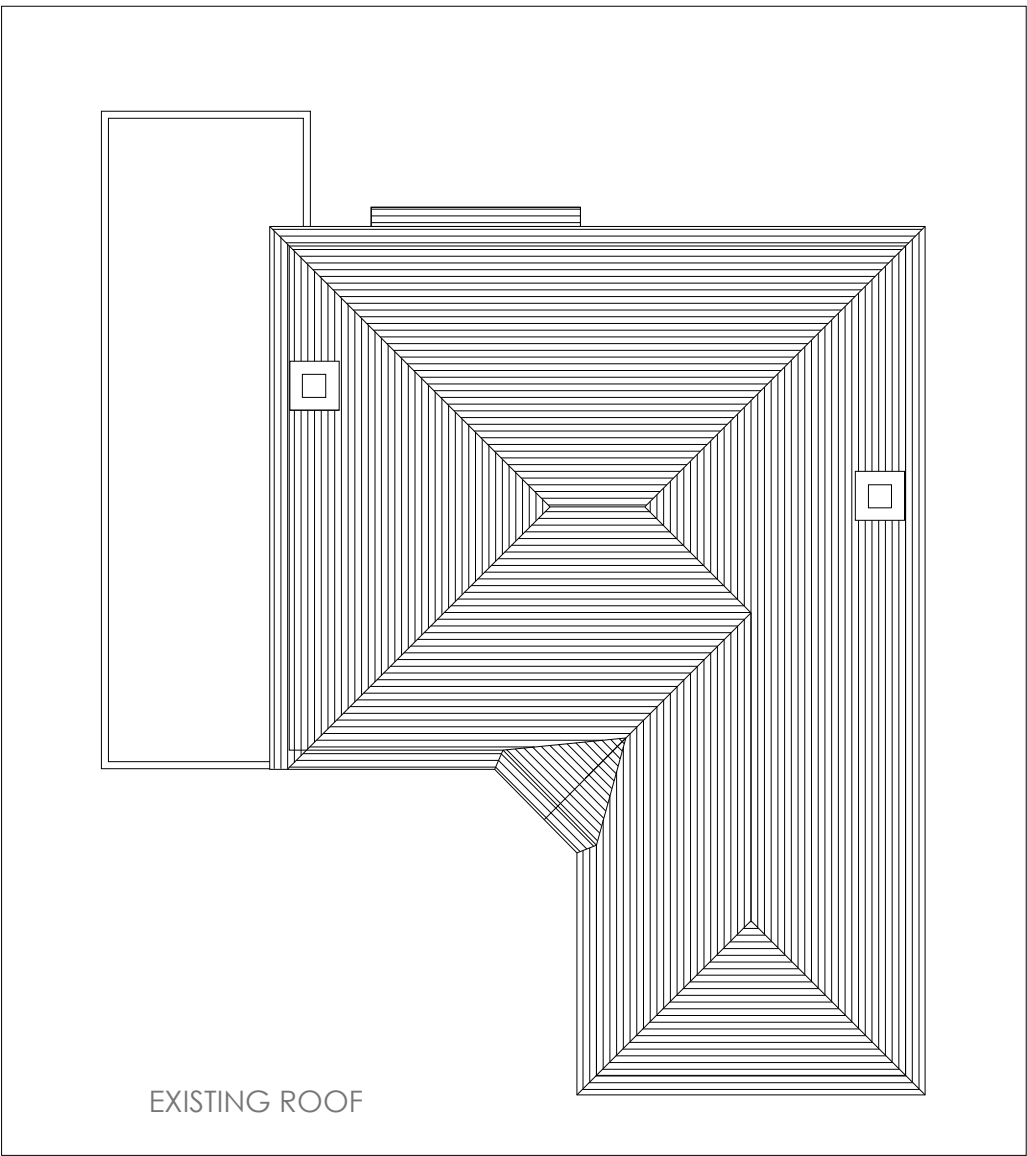


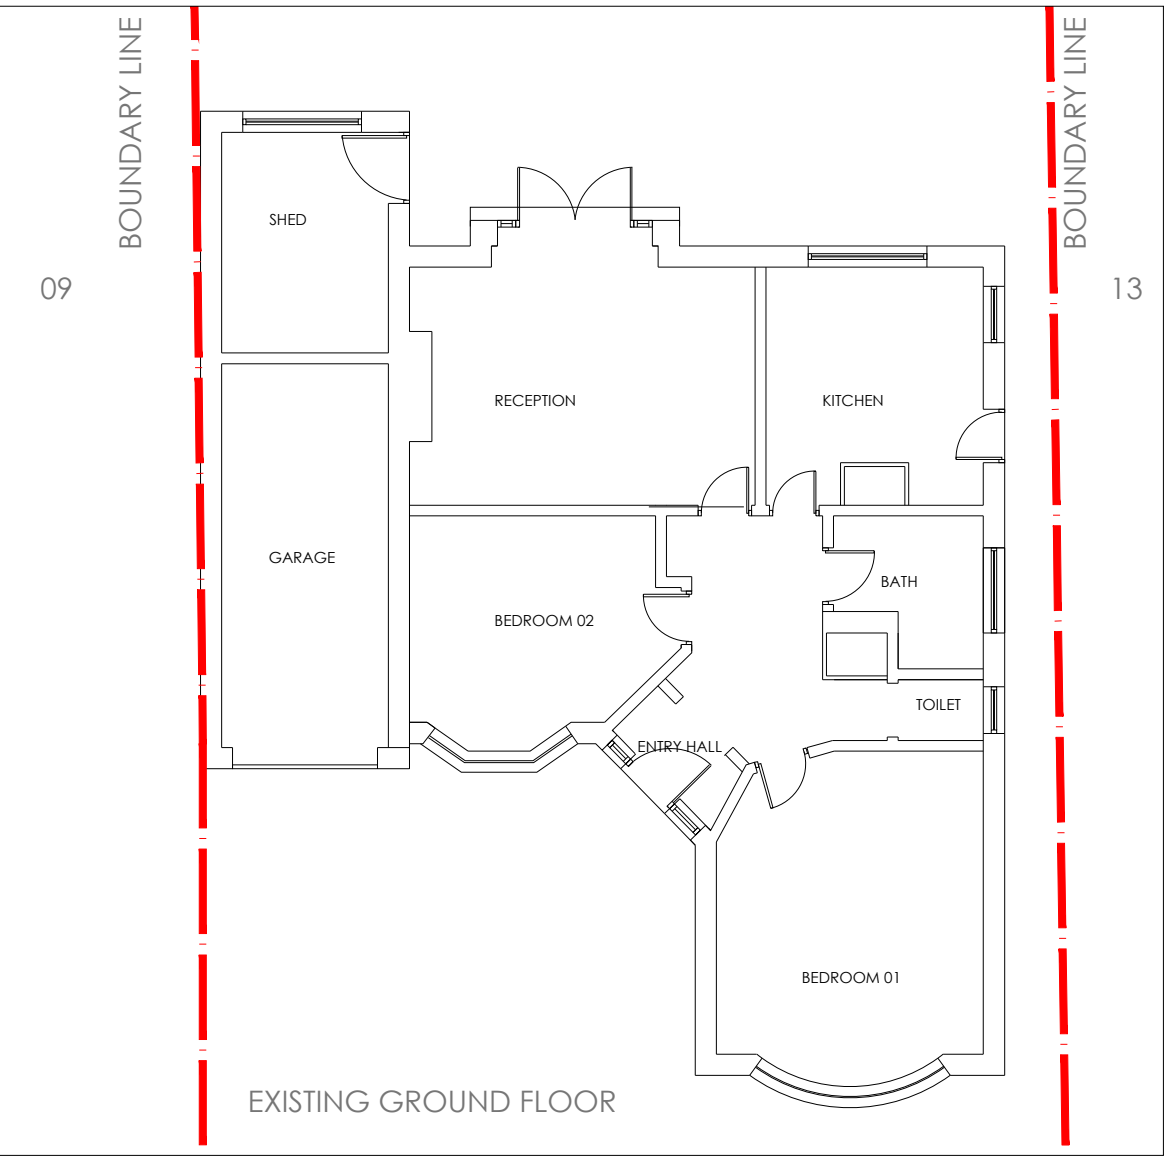

GENERAL NOTES

All work to comply with current building regulations and codes of practice

Do not scale from drawings

All dimensions to be checked on site before the start of any work

PROJECT : 11 HILLSIDE
CRESCENT NORTHWOOD
HA6 1RP

SB DESIGN STUDIO
SHINGINI BISWAS
sbdstudiolondon@gmail.com
07521505399

DWG NAME : EXISTING FLOOR
AND ROOF PLAN

SCALE : 1:100@A3

DWG NO/REV : 11EX001_01

DATE : 24/09/25