


EXISTING SITE PLAN

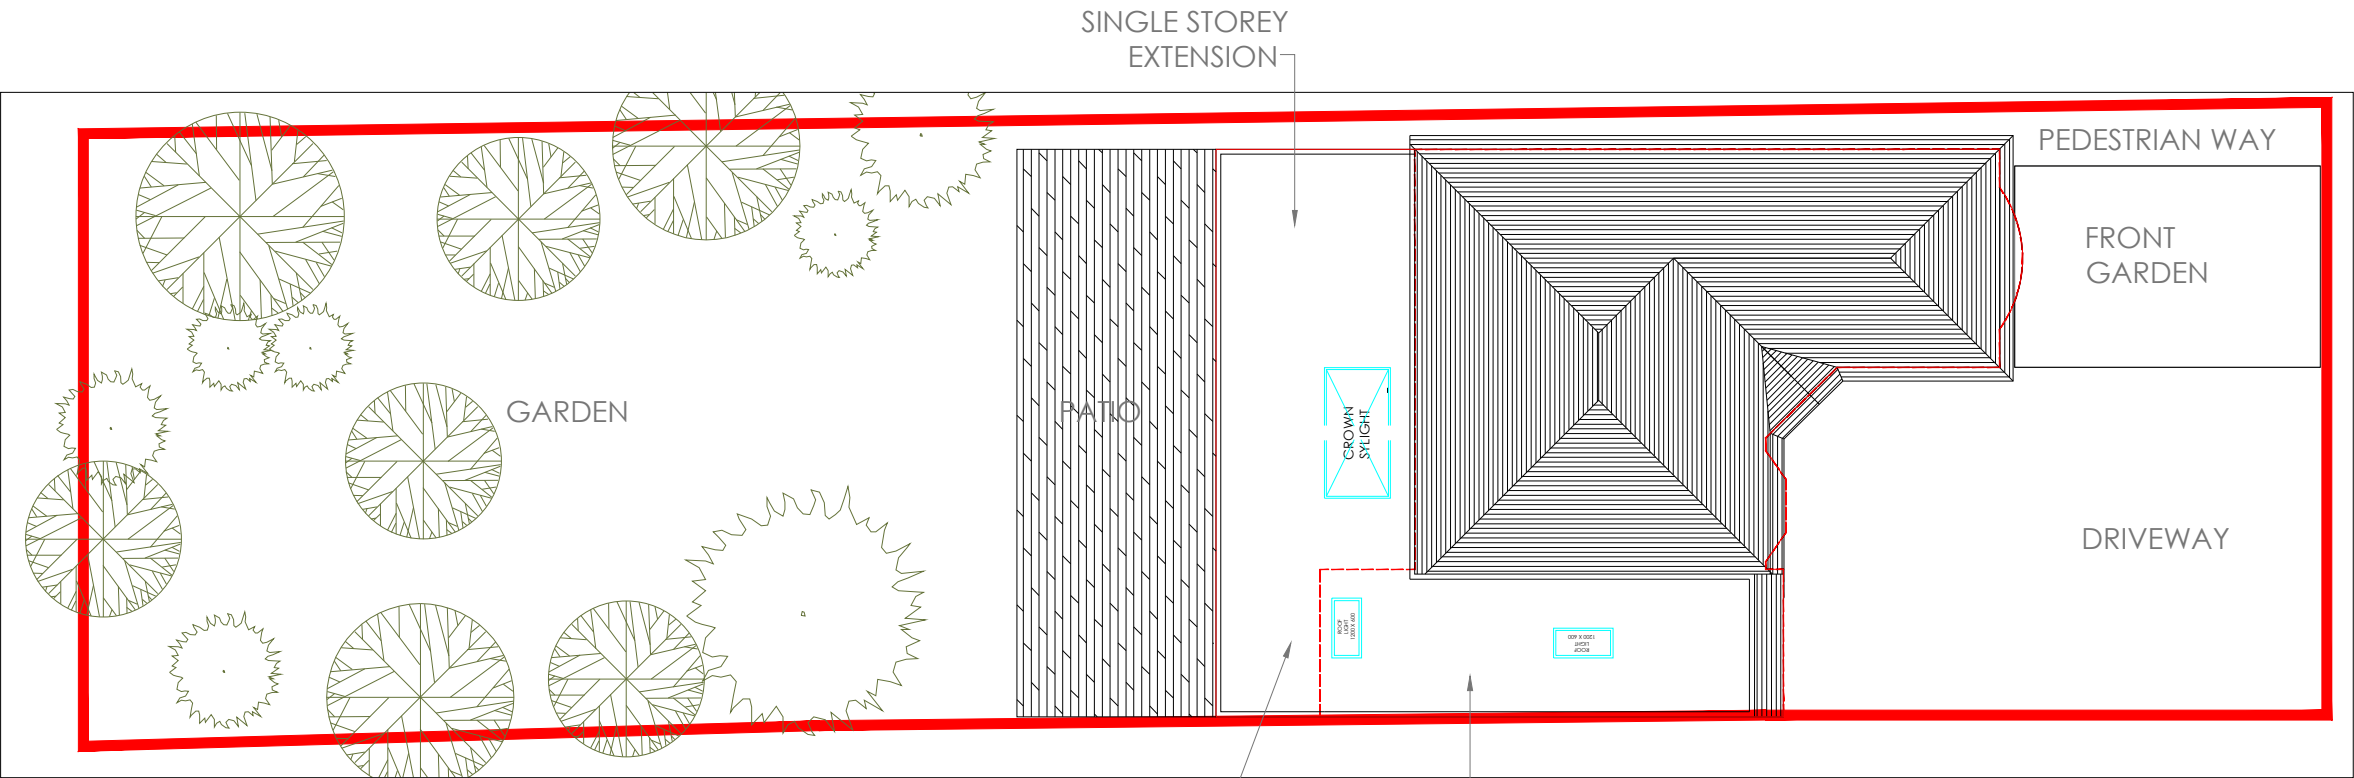

PROPOSED SITE PLAN

LINE OF EXISTING HOUSE

GARAGE CONVERSION

GENERAL NOTES

All work to comply with current building regulations and codes of practice

Do not scale from drawings

All dimensions to be checked on site before the start of any work

Proposed External Finish Materials to match Existing External Finish Materials

LEGEND



TREES



SHRUBS

PROJECT : 11 HILLSIDE CRESCENT NORTHWOOD HA6 1RP

SB DESIGN STUDIO

SHINGINI BISWAS

sbdstudiolondon@gmail.com

07521505399

DWG NAME : EXISTING AND PROPOSED SITE PLAN

SCALE : 1:100 @ A2

DWG NO/REV : 11SP001/01

DATE : 24/09/25