

## GENERAL NOTES


All work to comply with current building regulations and codes of practice

Do not scale from drawings

All dimensions to be checked on site before the start of any work


Proposed External Finish Materials to match Existing External Finish Materials

## LEGEND

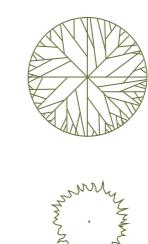


TREES

SHRUBS

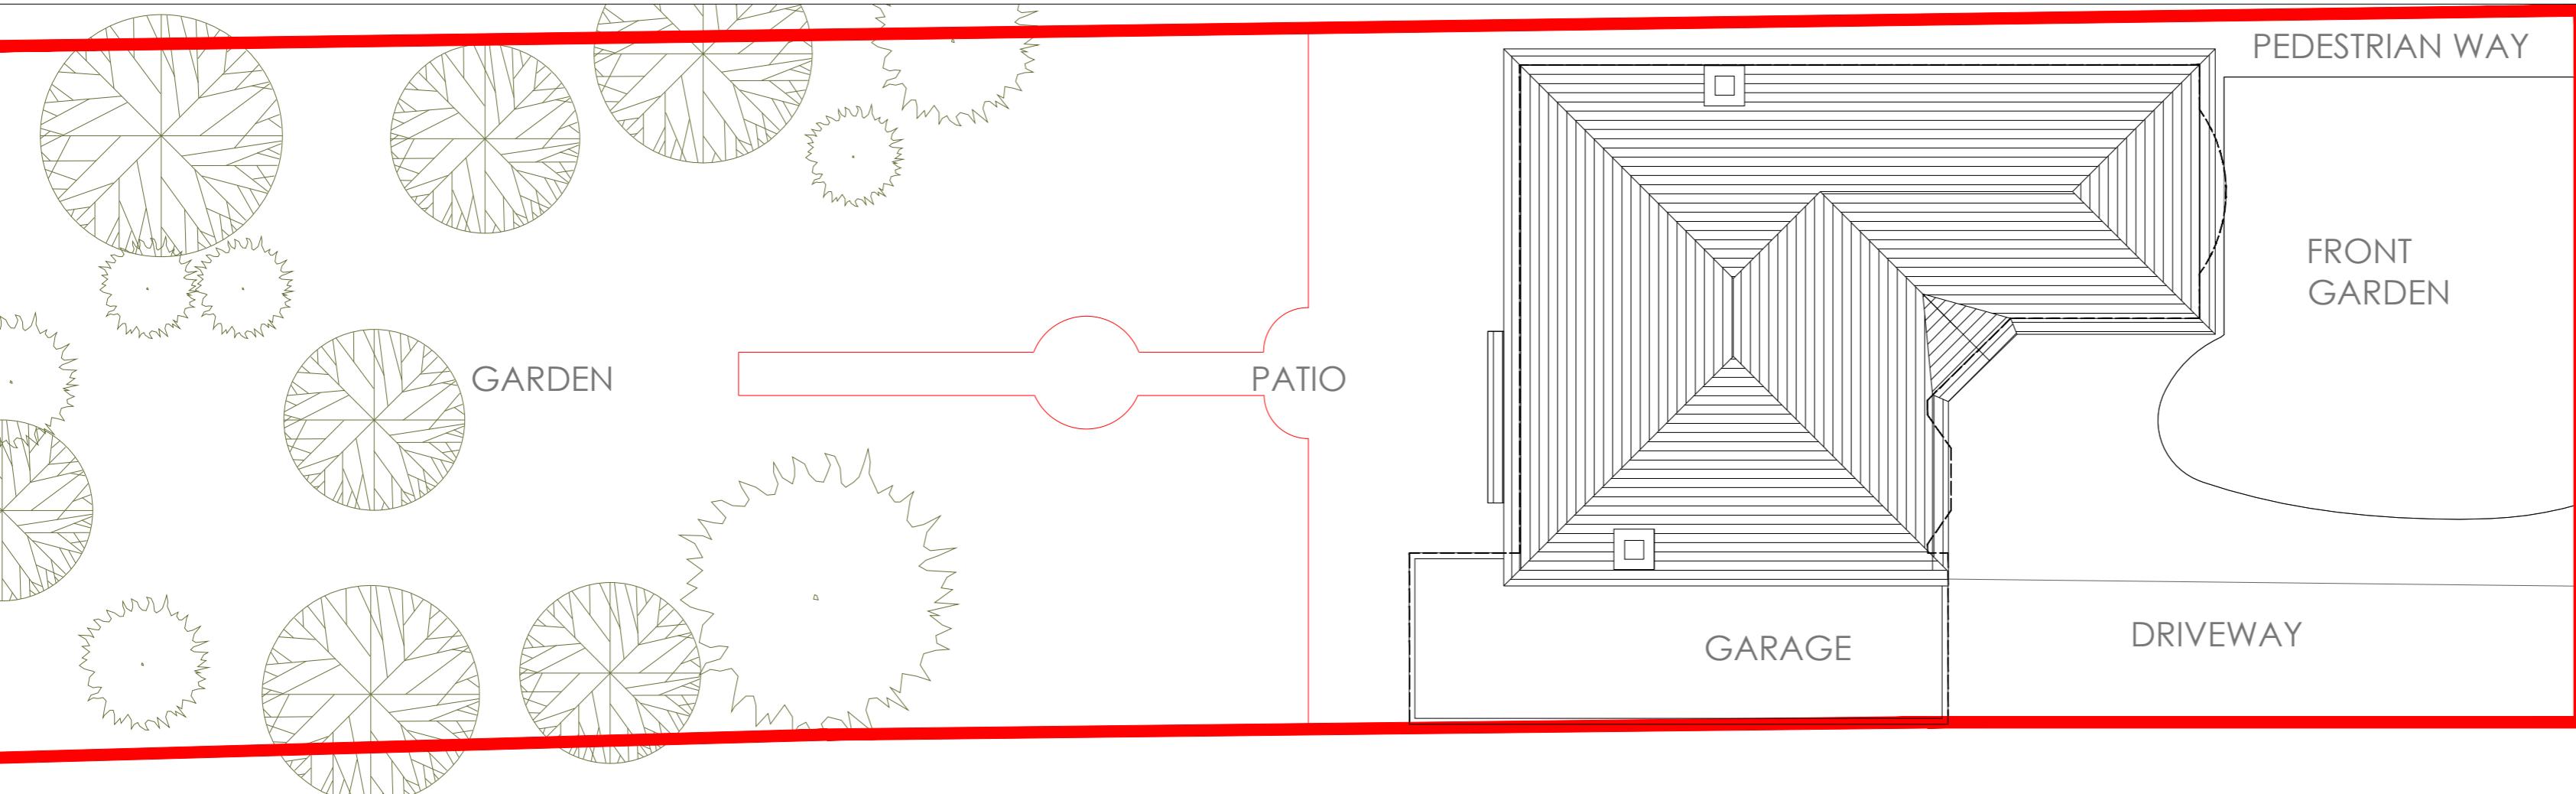

EXISTING SITE PLAN

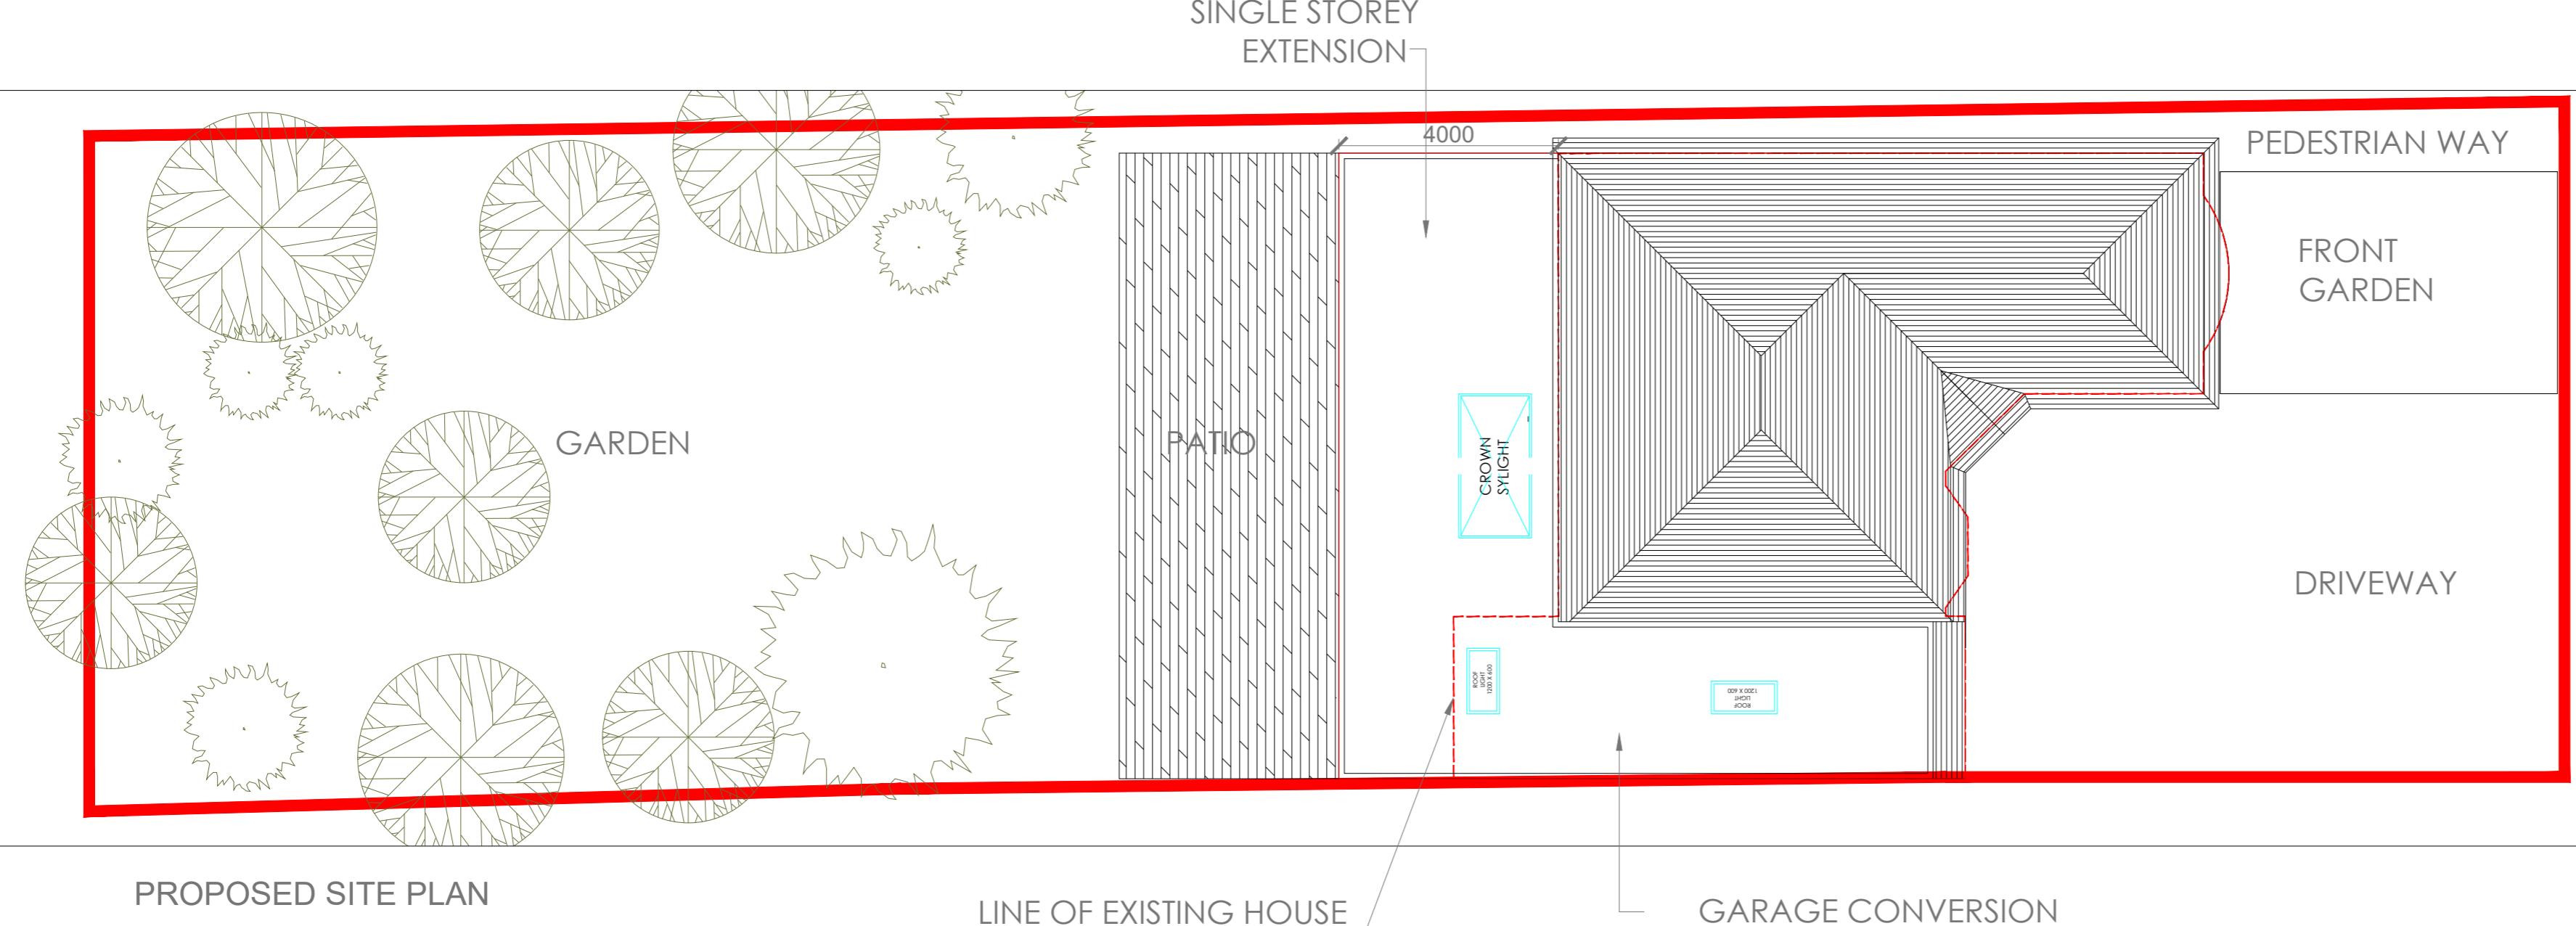

PROPOSED SITE PLAN

LINE OF EXISTING HOUSE

GARAGE CONVERSION

PROJECT : 11 HILLSIDE  
CRESCENT NORTHWOOD  
HA6 1RP

**SB DESIGN STUDIO**

SHINGINI BISWAS  
sbdstudiolondon@gmail.com

07521505399

DWG NAME : EXISTING AND  
PROPOSED SITE PLAN

SCALE : 1:100 @ A2

DWG NO/REV : 11SP001/REV A

DATE : 24/09/25