


#### GENERAL NOTES

All work to comply with current building regulations and codes of practice


Do not scale from drawings

All dimensions to be checked on site before the start of any work

Proposed External Finish Materials to match Existing External Finish Materials

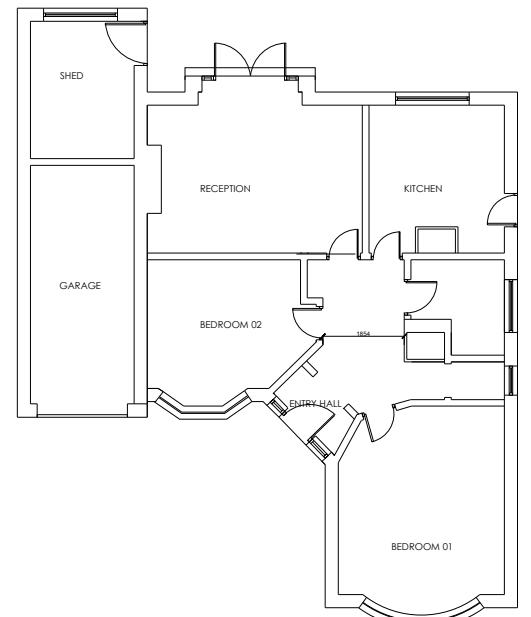

GROUND FLOOR PLAN

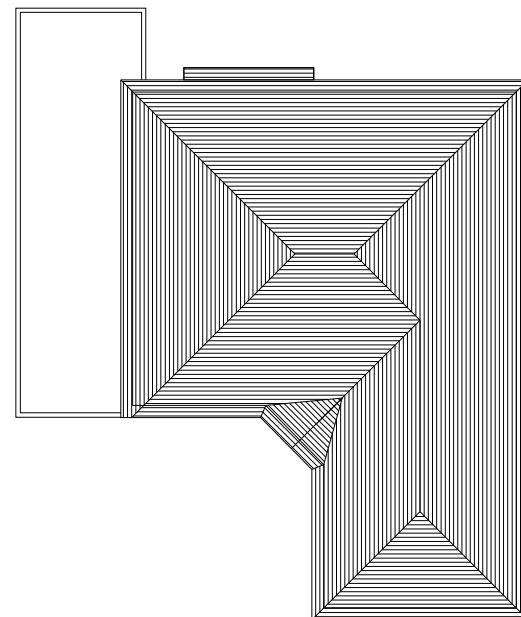

ROOF PLAN



FRONT ELEVATION



SIDE ELEVATION01



REAR ELEVATION



SIDE ELEVATION02

PROJECT : 11 HILLSIDE  
CRESCENT NORTHWOOD  
HA6 1RP

**SB DESIGN STUDIO**

SHINGINI BISWAS

sbdstudiolondon@gmail.com

07521505399

DWG NAME : EXISTING FLOOR PLANS AND ELEVATIONS

SCALE : 1:100@A2

DWG NO/REV : 11EX001

DATE : 29/03/25