

**GENERAL NOTES**

All work to comply with current building regulations and codes of practice


Do not scale from drawings

All dimensions to be checked on site before the start of any work


Proposed External Finish Materials to match Existing External Finish Materials

**NOTE:**

4 MT REAR EXTENSION AND GARAGE AND SHED CONVERSION ALREADY APPROVED UNDER PLANNING APPLICATION (REF : 66812/APP/2025/1853)

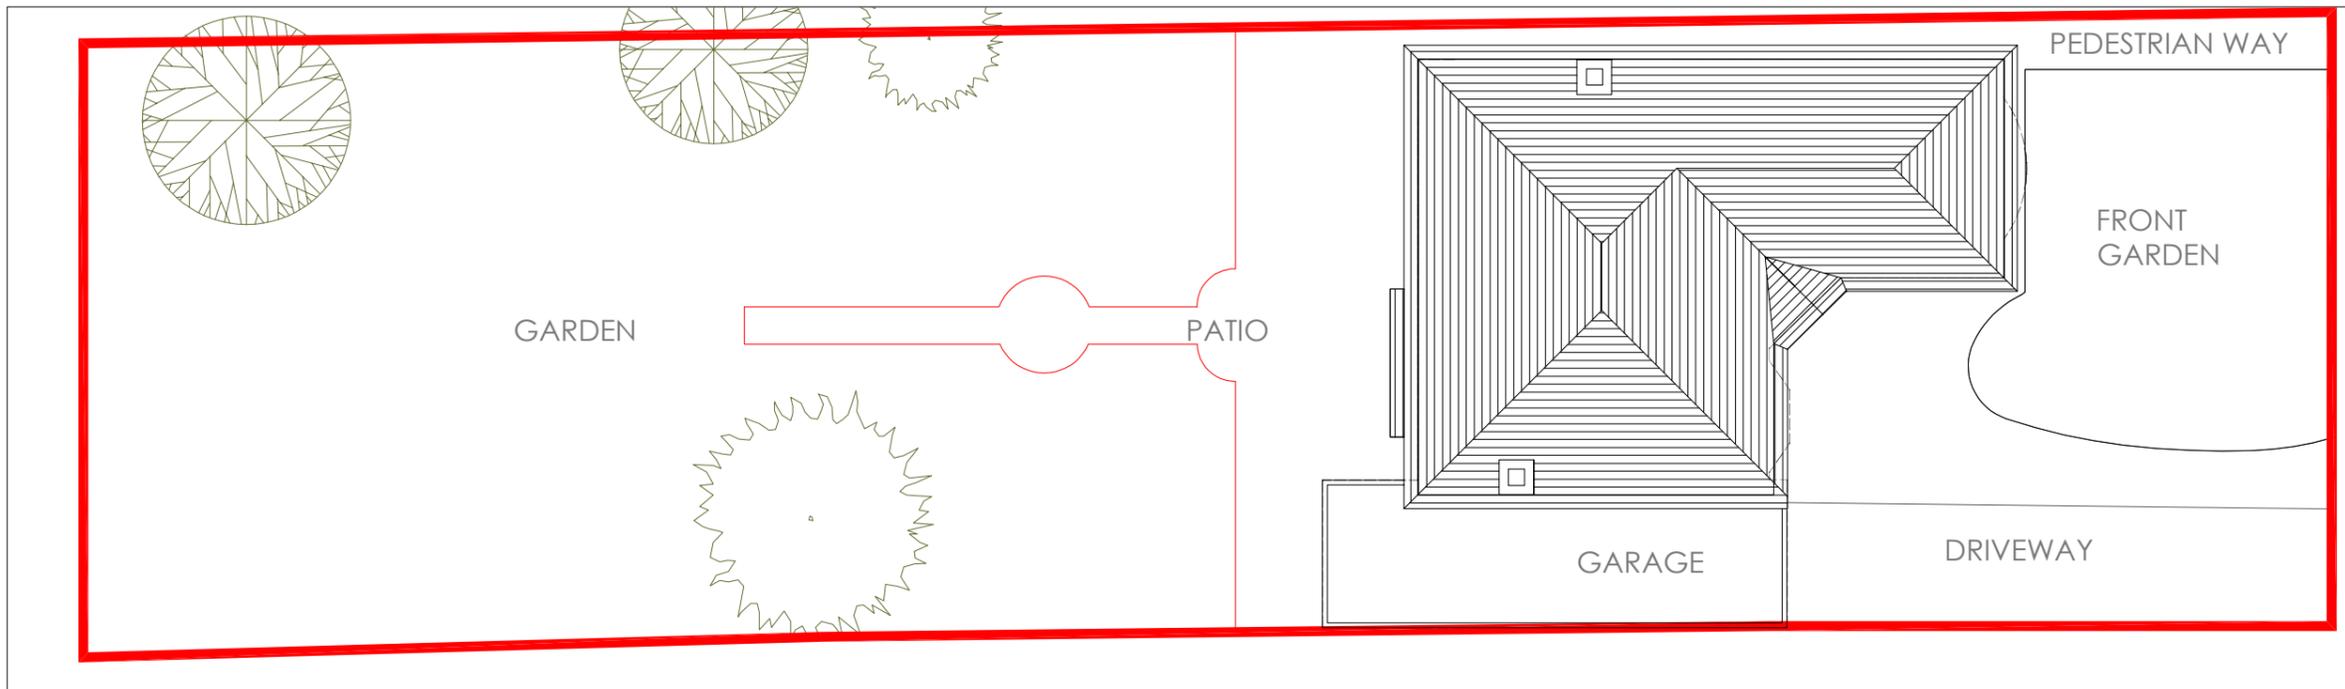

**EXISTING SITE PLAN**

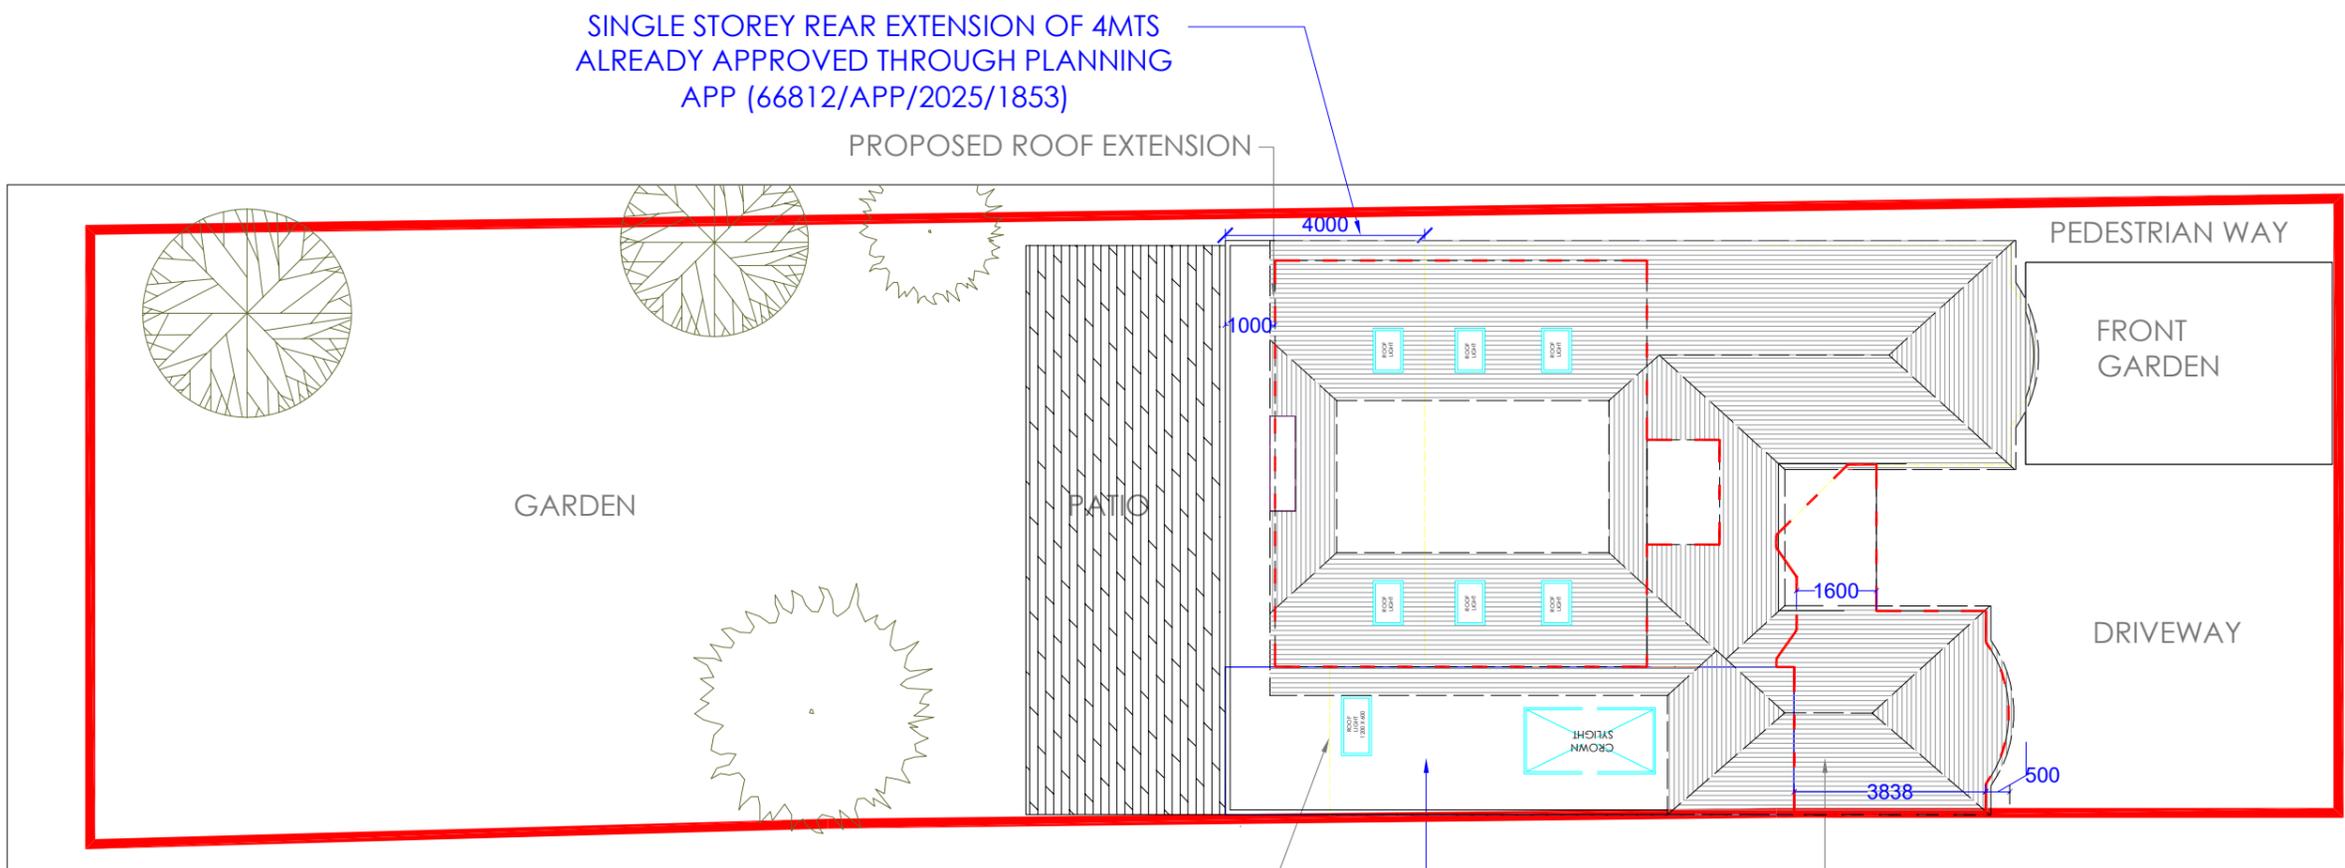

**PROPOSED SITE PLAN**

PROJECT : 11 HILLSIDE CRESCENT NORTHWOOD HA6 1RP

**SB DESIGN STUDIO**

SHINGINI BISWAS  
sbdstudiolondon@gmail.com  
07521505399

DWG NAME : EXISTING AND PROPOSED SITE PLAN

SCALE : 1:100 @ A2

DWG NO/REV : 11 SITE PLAN



DATE : 25/02/26

GENERAL NOTES

All work to comply with current building regulations and codes of practice

Do not scale from drawings

All dimensions to be checked on site before the start of any work

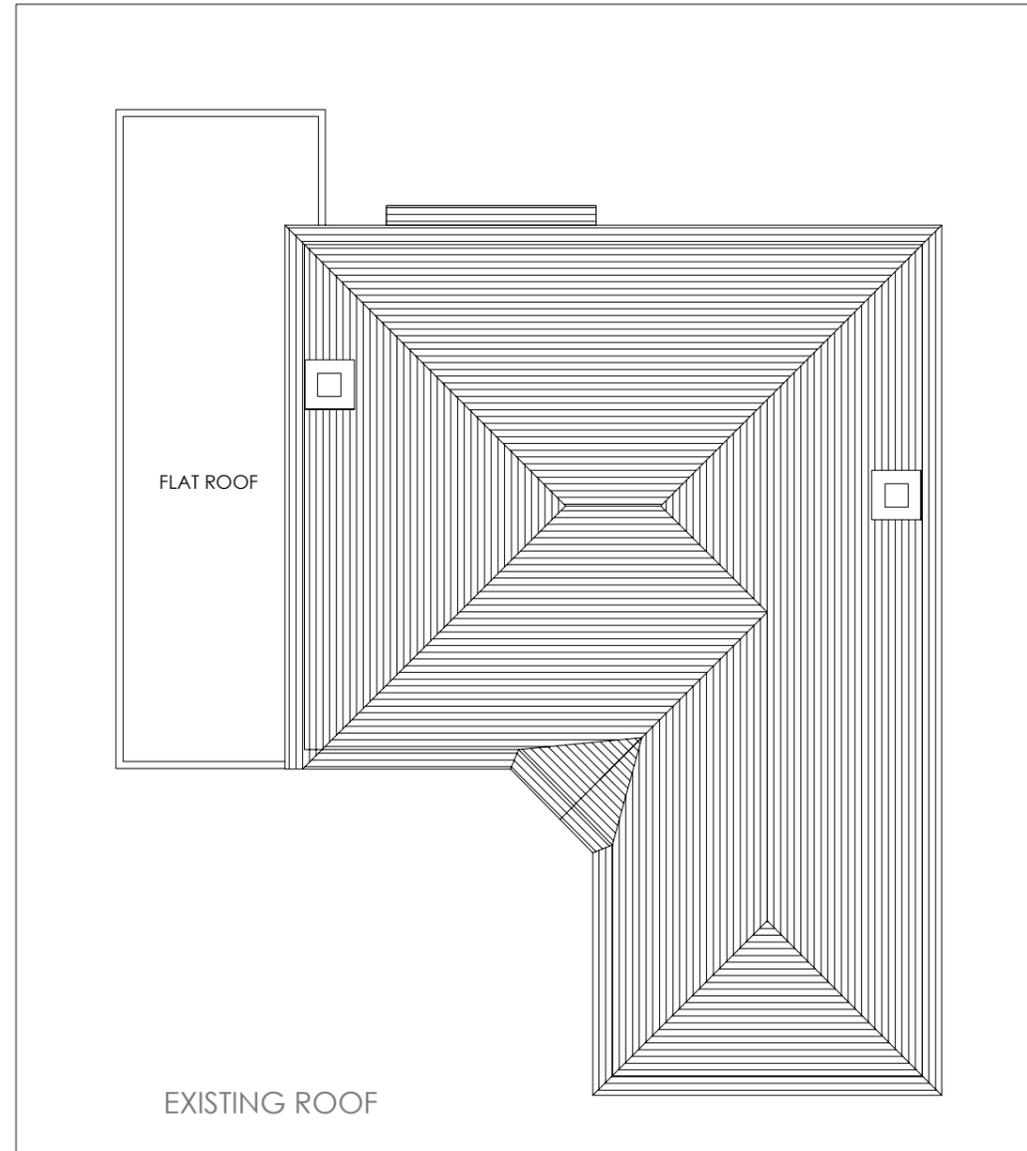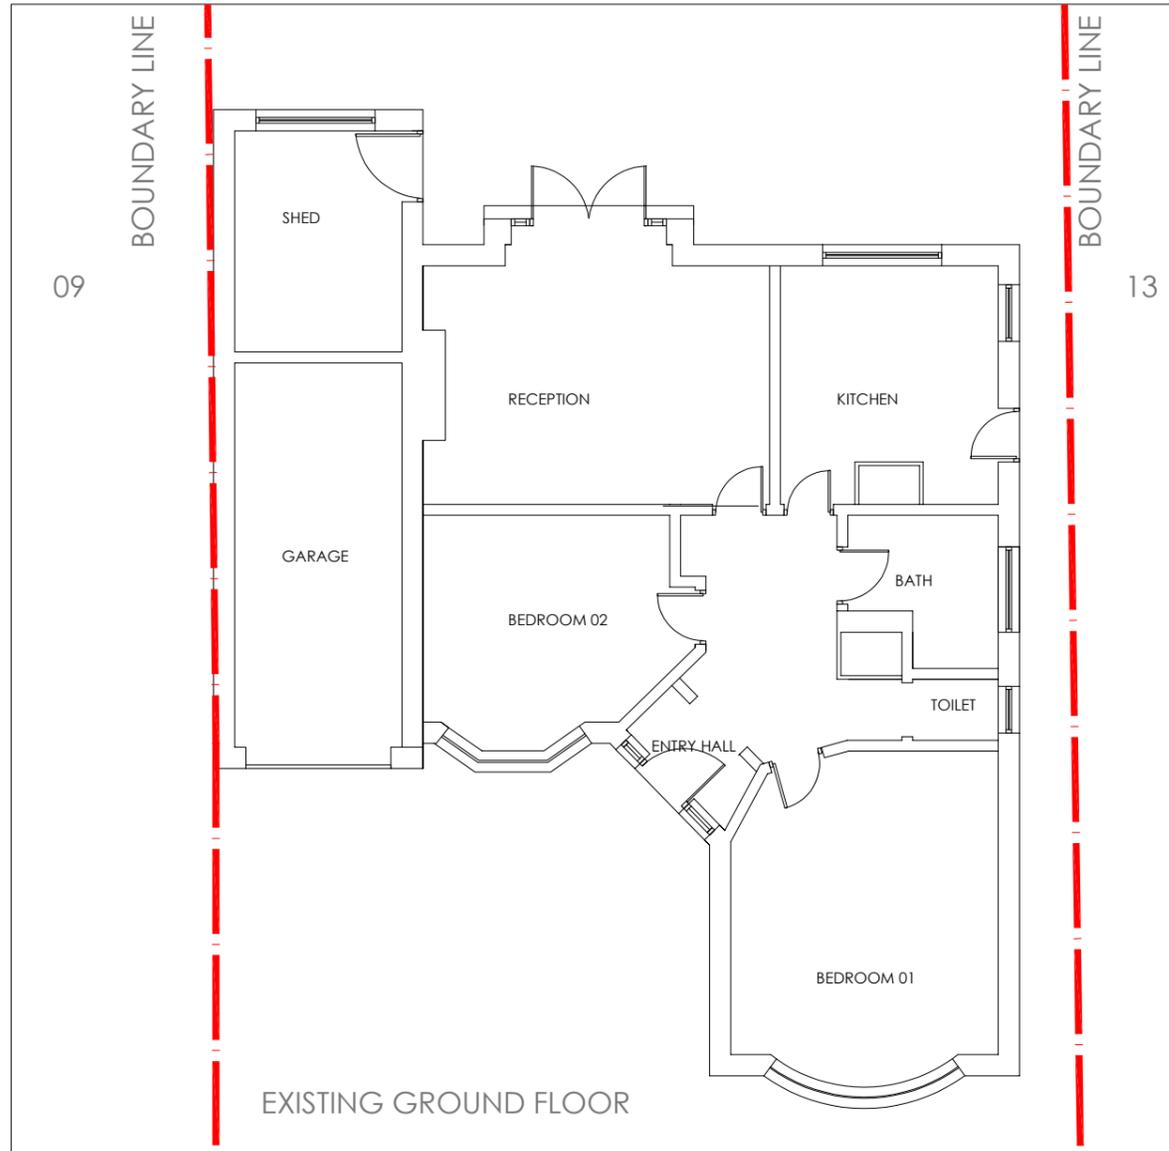

PROJECT : 11 HILLSIDE  
CRESCENT NORTHWOOD  
HA6 1RP

**SB DESIGN STUDIO**

SHINGINI BISWAS

sbdstudiolondon@gmail.com

07521505399

DWG NAME : EXISTING FLOOR  
AND ROOF PLAN

SCALE : 1:100@A3

DWG NO/REV : 11EX001

DATE : 24/09/25



GENERAL NOTES


All work to comply with current building regulations and codes of practice

Do not scale from drawings

All dimensions to be checked on site before the start of any work

NOTE:

4 MT REAR EXTENSION AND GARAGE AND SHED CONVERSION ALREADY APPROVED UNDER PLANNING APPLICATION (REF : 66812/APP/2025/1853)

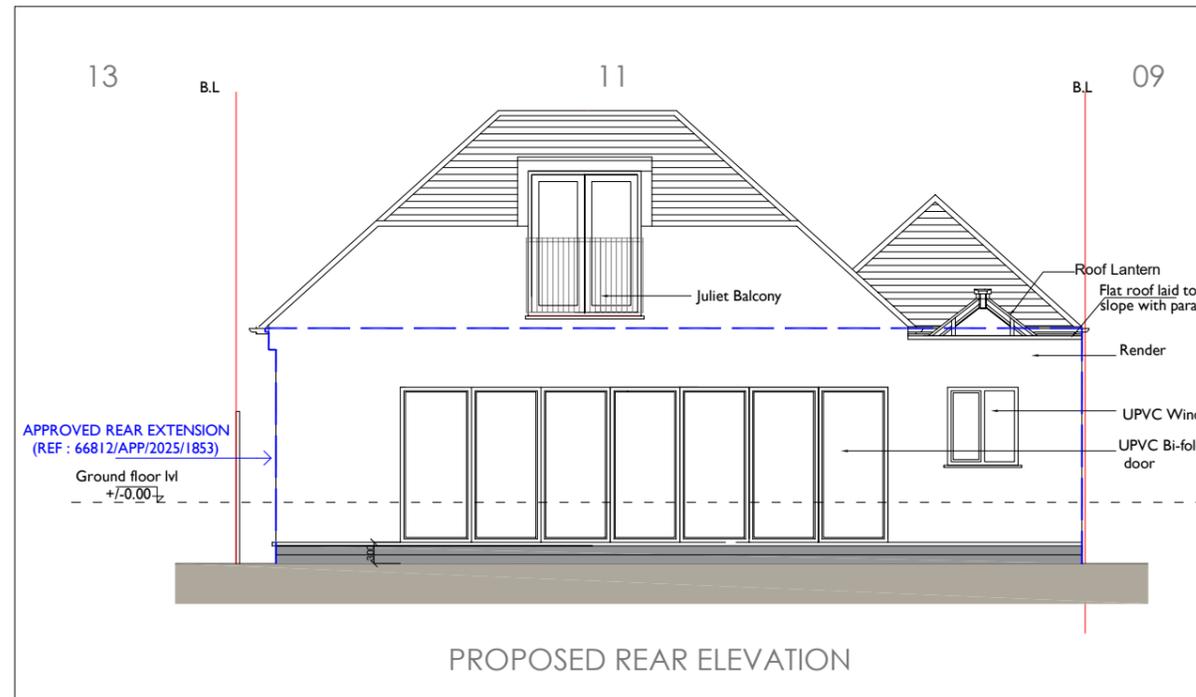

PROJECT : 11 HILLSIDE CRESCENT NORTHWOOD HA6 1RP

SB DESIGN STUDIO

SHINGINI BISWAS

sbdstudiolondon@gmail.com

07521505399

DWG NAME : EXISTING AND PROPOSED ELEVATIONS

SCALE : 1:100@A3

DWG NO/REV : 11EL-01

DATE : 25/02/26

GENERAL NOTES

All work to comply with current building regulations and codes of practice

Do not scale from drawings


All dimensions to be checked on site before the start of any work

**NOTE:**

**4 MT REAR EXTENSION AND GARAGE AND SHED CONVERSION ALREADY APPROVED UNDER PLANNING APPLICATION (REF : 66812/APP/2025/1853)**



EXISTING RIGHT SIDE ELEVATION

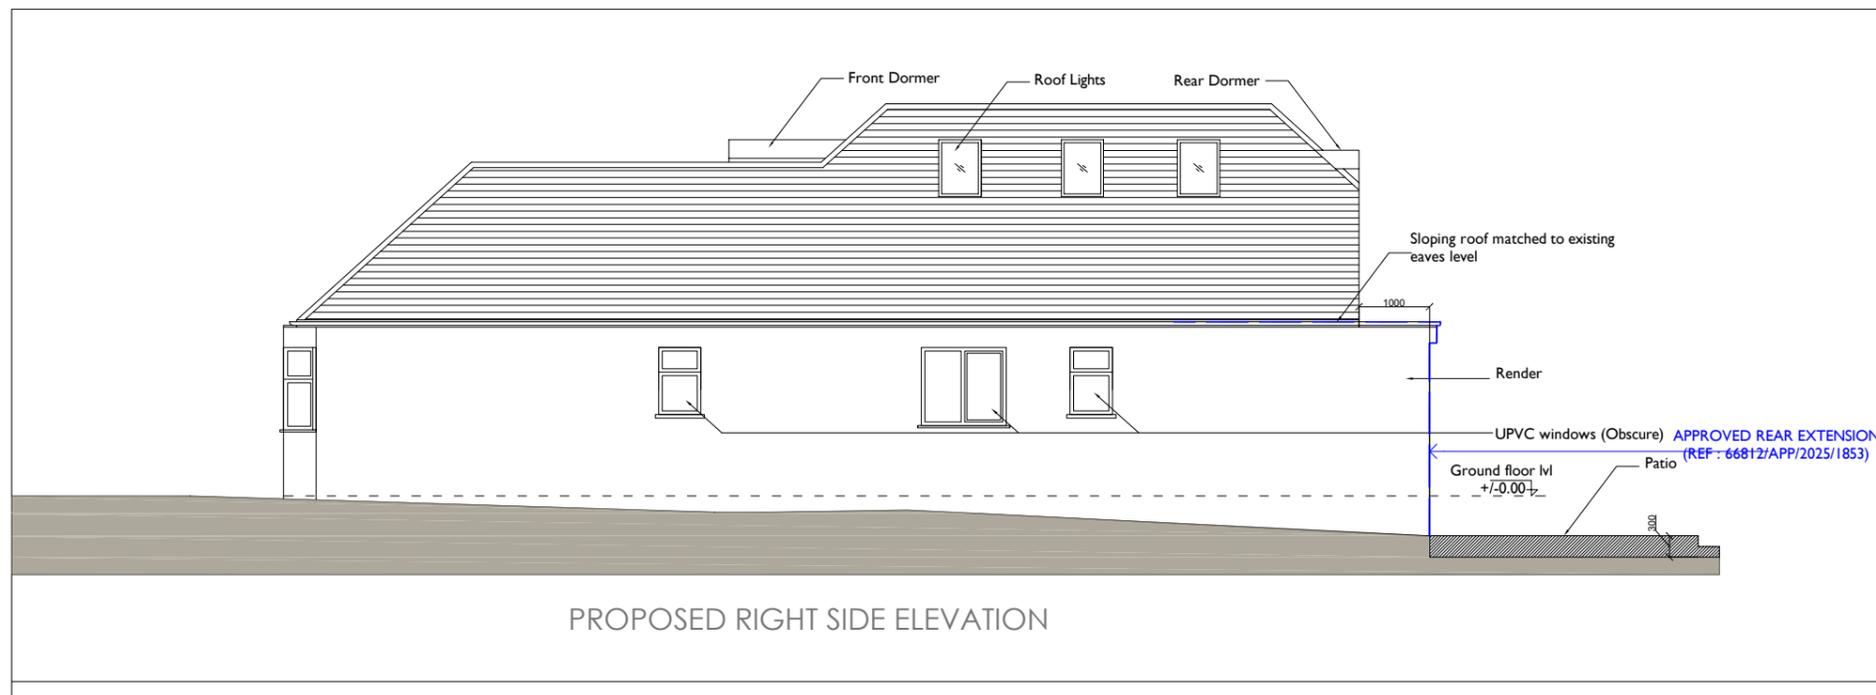

PROPOSED RIGHT SIDE ELEVATION

PROJECT : 11 HILLSIDE  
CRESCENT NORTHWOOD  
HA6 1RP

**SB DESIGN STUDIO**

SHINGINI BISWAS

sbdstudiolondon@gmail.com

07521505399

DWG NAME : EXISTING AND  
PROPOSED ELEVATIONS

SCALE : 1:100@A3

DWG NO/REV : 11EL-02

DATE : 25/02/26

**GENERAL NOTES**

All work to comply with current building regulations and codes of practice

Do not scale from drawings


All dimensions to be checked on site before the start of any work

**NOTE:**

**4 MT REAR EXTENSION AND GARAGE AND SHED CONVERSION ALREADY APPROVED UNDER PLANNING APPLICATION (REF : 66812/APP/2025/1853)**



EXISTING LEFT SIDE ELEVATION

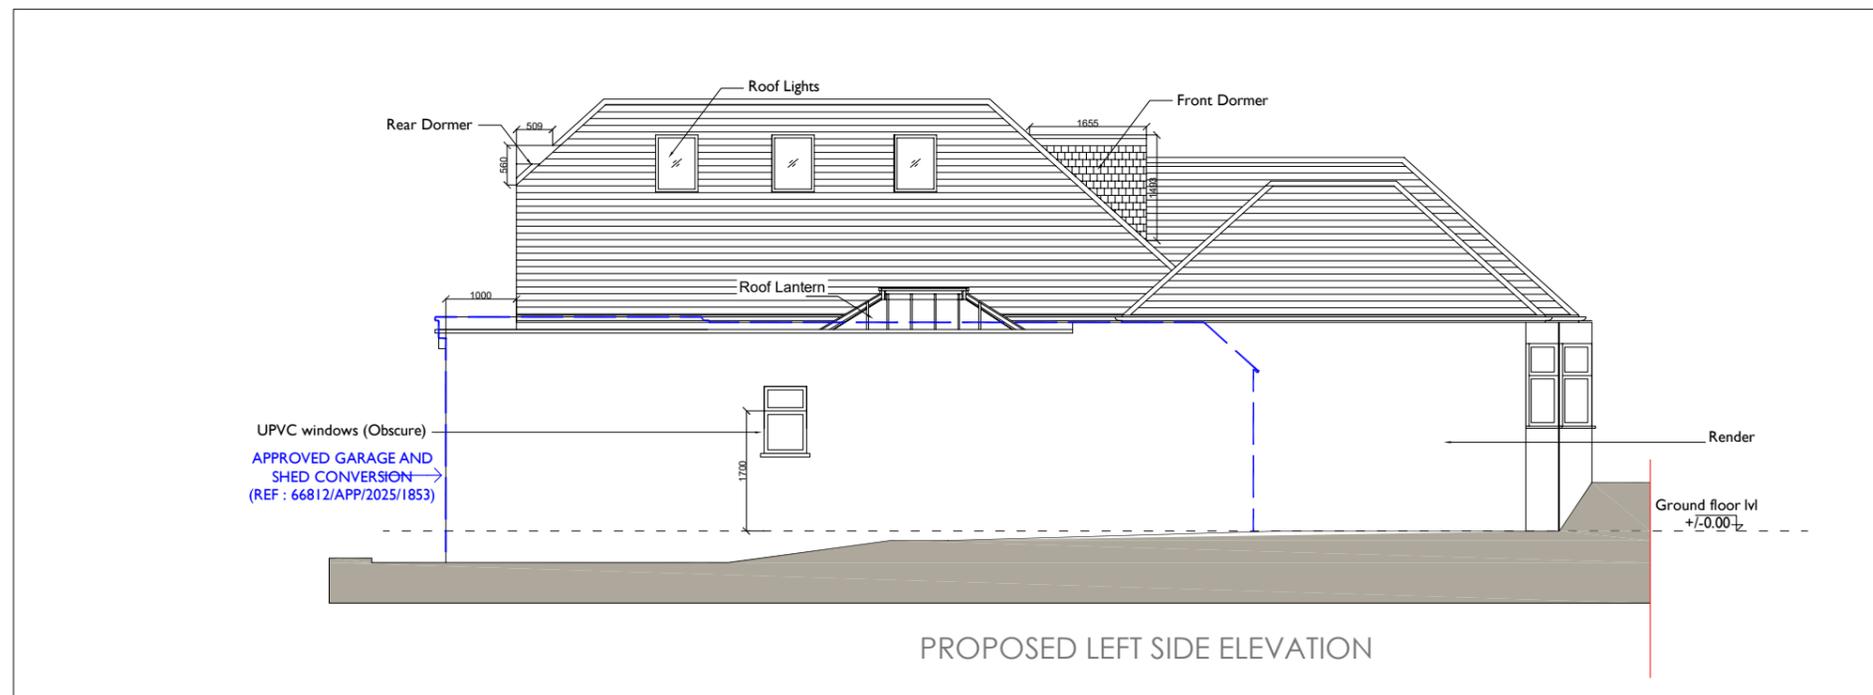

PROPOSED LEFT SIDE ELEVATION



REFERENCE IMAGE FOR PROPOSED WINDOW ON PROPOSED SIDE ELEVATION

PROJECT : 11 HILLSIDE CRESCENT NORTHWOOD HA6 1RP

**SB DESIGN STUDIO**

SHINGINI BISWAS

sbdstudiolondon@gmail.com

07521505399

DWG NAME : EXISTING AND PROPOSED ELEVATIONS

SCALE : 1:100@A3

DWG NO/REV : 11EL-03

DATE : 25/02/26