

DIMENSIONS ARE TO BE CHECKED AND CONFIRMED BEFORE CONSTRUCTION PHASE.


ALL NEW EXTERNAL MATERIALS TO MATCH, AS CLOSE AS POSSIBLE, TO EXISTING EXTERNAL MATERIALS.




PROPOSED REAR ELEVATION



PROPOSED SIDE ELEVATION

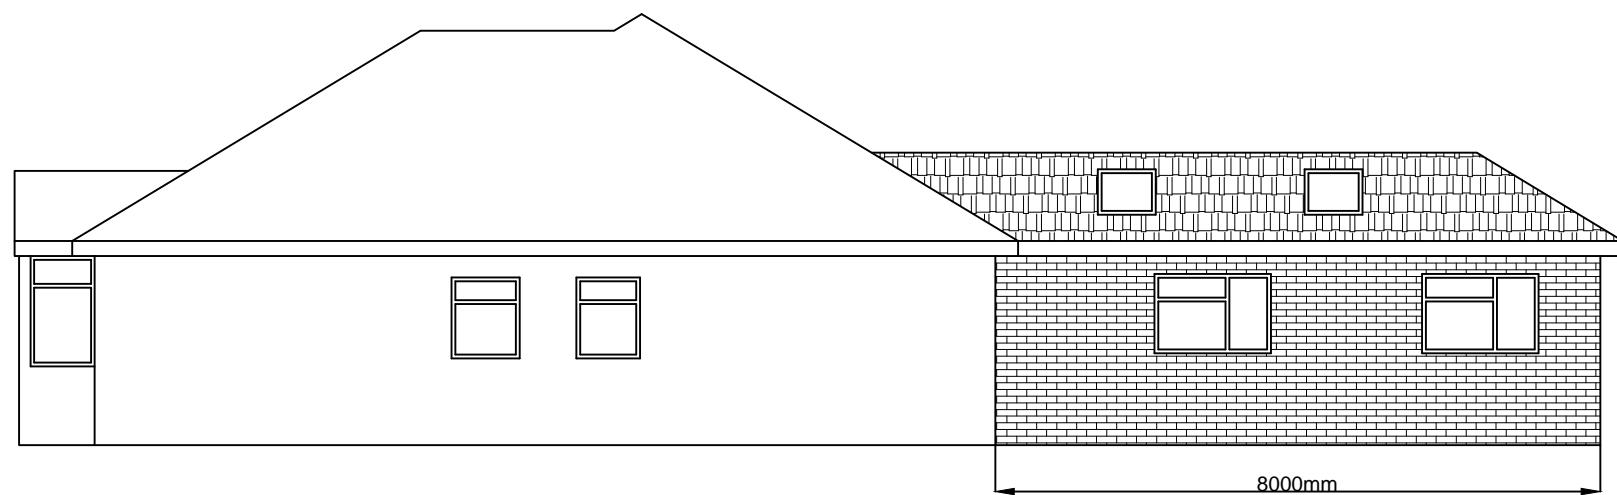

PROPOSED SIDE ELEVATION

 

Scale bar 1:100

Note
ALL DIMENSIONS TO BE USED AS A GUIDE AND TO BE CHECKED AND VERIFIED ON SITE BEFORE CONSTRUCTION PHASE.
DO NOT SCALE FROM THIS DRAWING.
ANY AREAS INDICATED ON THIS DRAWING ARE FOR GUIDANCE ONLY AND NO RESPONSIBILITY IS TAKEN FOR THEIR ACCURACY.

Client
Drawing Title
PROPOSED ELEVATIONS

Job Title
PROPOSED SINGLE STOREY REAR EXTENSION
AT:
3 STELLA CLOSE,
UB8 3EZ

Scale 1:100
Date JUNE 2024
Drawing No.
03/SC/03