




PROPOSED FRONT ELEVATION

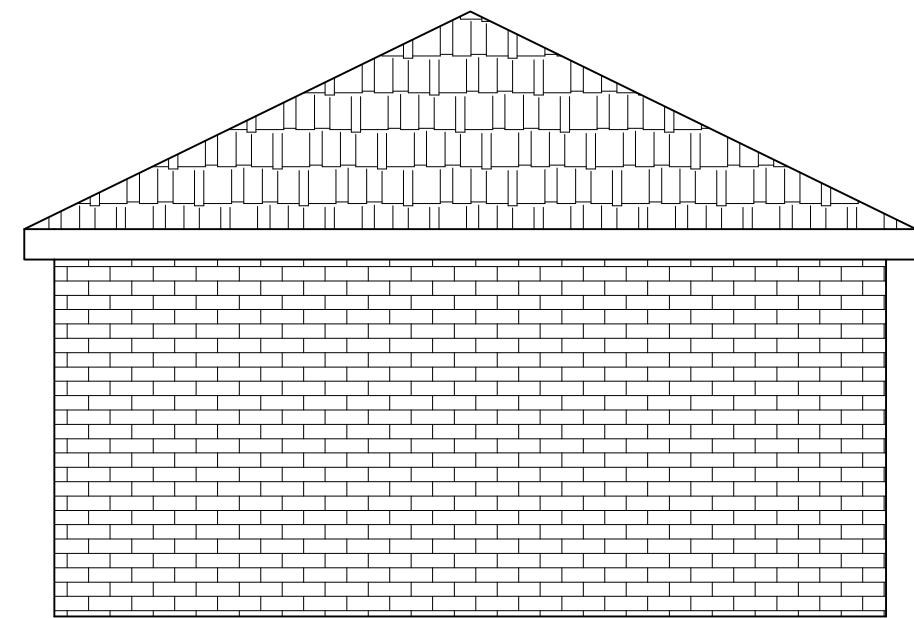



PROPOSED SIDE ELEVATION

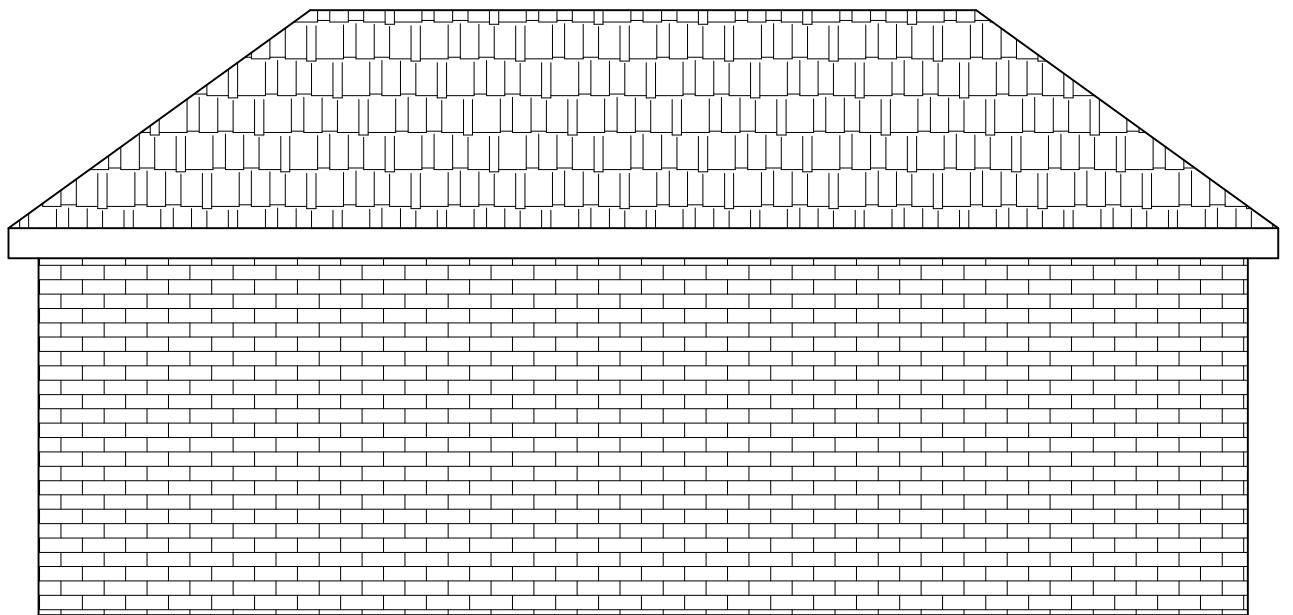

PROPOSED REAR ELEVATION

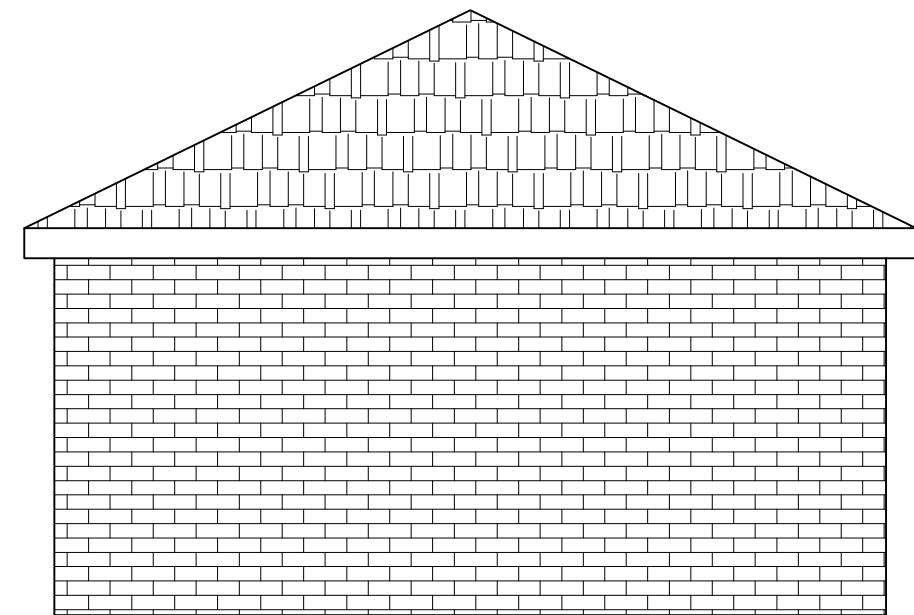

PROPOSED SIDE ELEVATION

  

Note

ALL DIMENSIONS TO BE CHECKED AND VERIFIED ON SITE BEFORE CONSTRUCTION PHASE.

DO NOT SCALE FROM THIS DRAWING.

ANY AREAS INDICATED ON THIS DRAWING ARE FOR GUIDANCE ONLY AND NO RESPONSIBILITY IS TAKEN FOR THEIR ACCURACY.

Client

Drawing Title

PROPOSED OUTBUILDING ELEVATIONS

Job Title

PROPOSED OUTBUILDING AT:
3 STELLA CLOSE,
UB8 3EZ

Scale 1:50

Date JANUARY 2025

Drawing No.
03/SC/020