

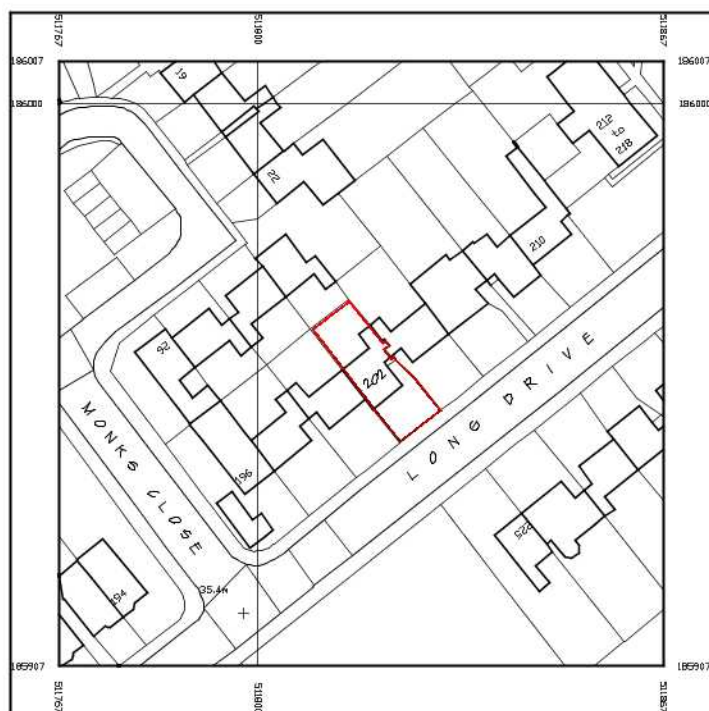


Ordnance Survey®
Ukmapcentre.com

 

Serial number: 105527
© Crown copyright and database right 2020
Ordnance Survey licence 100048957
Reproduction in whole or in part is prohibited
without the prior permission of Ordnance Survey

SITE PLAN
SCALE 1 : 1250 @ A4

 

NOTES

ALL WORKS TO BE CARRIED OUT IN ACCORDANCE WITH CURRENT BUILDING REGULATIONS.

ALL DIMENSIONS / LEVELS TO BE CHECKED AND VERIFIED ON SITE BEFORE COMMENCING ANY WORK AND ANY DISCREPANCIES TO BE REPORTED IMMEDIATELY.

THIS DRAWING TO BE READ IN CONJUNCTION WITH CONTRACT DOCUMENTS, PROJECT WORKING DRAWINGS, SPECIFICATION, ALL CONSULTANTS / SPECIALIST DRAWINGS, DETAILS AND SPECIFICATION.

ALL MATERIALS USED IN ANY EXTERIOR WORK SHALL OF A SIMILAR APPEARANCE TO THOSE USED IN THE CONSTRUCTION OF THE EXTERIOR OF THE EXISTING BUILDING.

CLIENT IS ADVISED TO ACT AS PER "THE PARTY WALL ACT 1996" BEFORE STARTING OF ANY WORK.

THESE DRGS. ARE PREPARED FOR THE PLANNING APPLICATION ONLY.

EXISTING BOUNDARY TO BE VERIFIED BY THE CLIENT OR BOUNDARY SURVEYOR.

THE CONTRACTOR IS RESPONSIBLE FOR ENSURING COMPETENCE WITH THE CDM REGULATIONS 2015 AND APPROPRIATE HEALTH & SAFETY ON SITE PRECAUTIONS.

A: 22062020 SITE PLAN AMENDED AS PER PLA. REQ.

REV: DATE: AMENDMENT:



studio
infinitii

architectural &
interior designers

GS.03 barley mow centre
10 barley mow passage
london W4 4PH mo:07506582244

CLIENT:

MR. & MRS. H. PATEL

JOB:

PROP. CONST. OF SINGLE STORY FRONT &
SIDE- REAR EXTENSION WITH ASSO. INT. ALT.
AT 202 LONG DRIVE RUISLIP HA4 0HY.

TITLE:

SITE PLAN

SCALE:

1 : 1250 @ A4

DRAWN BY:

DATE:

MAY 2020

JOB NO:

SI 1010001

DRAWING NO:

SI / 1010001 / 000

REV:

A

COPYRIGHT RESERVED