


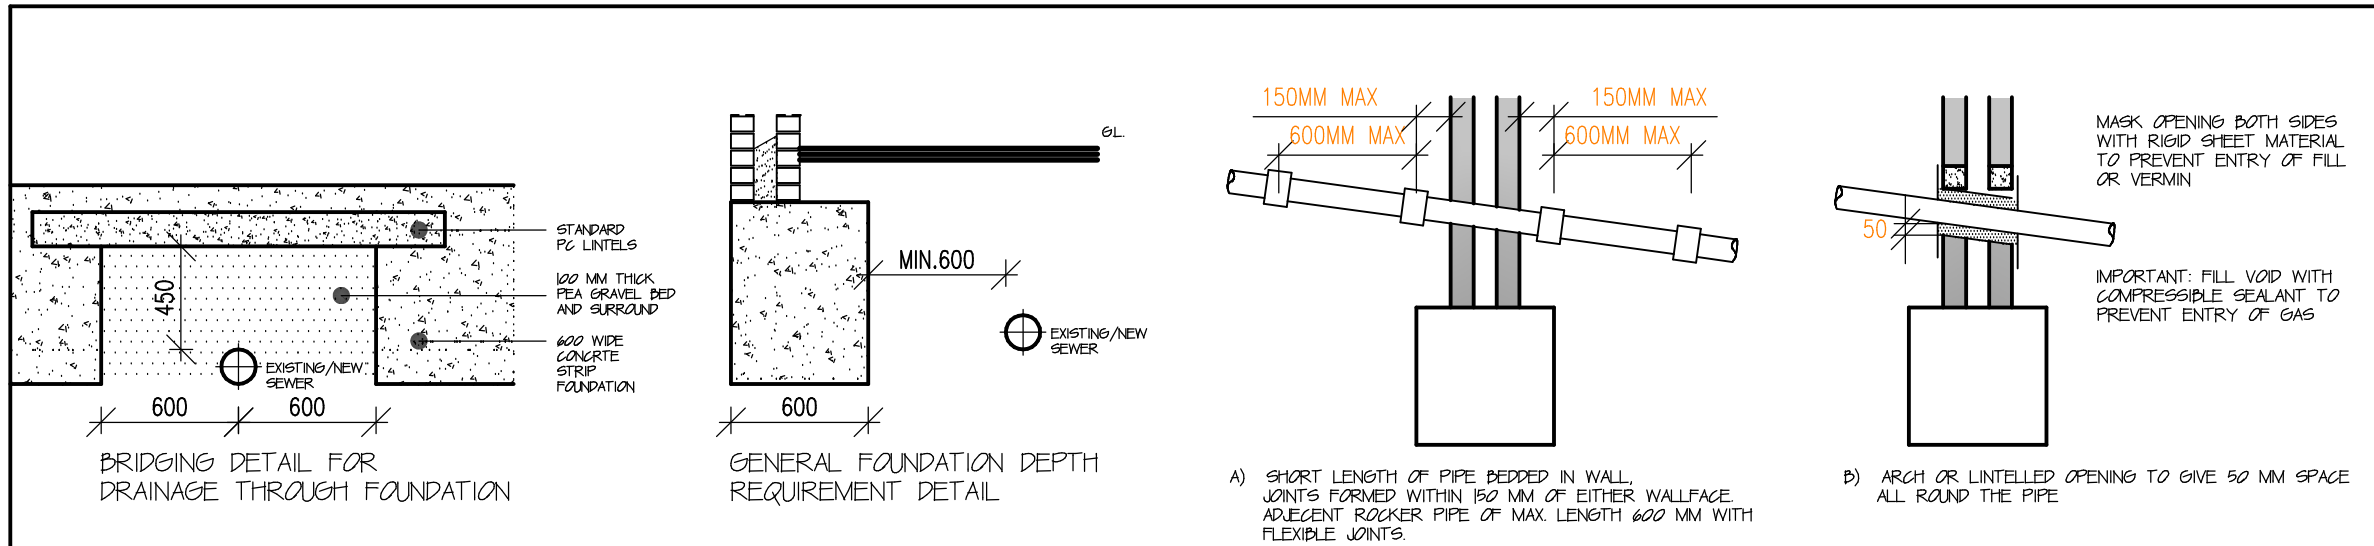

NOTES

ALL WORKS TO BE CARRIED OUT IN ACCORDANCE WITH CURRENT BUILDING REGULATIONS.

ALL DIMENSIONS / LEVELS TO BE CHECKED AND VERIFIED ON SITE BEFORE COMMENCING ANY WORK AND ANY DISCREPANCIES TO BE REPORTED IMMEDIATELY.

THIS DRAWING TO BE READ IN CONJUNCTION WITH CONTRACT DOCUMENTS, PROJECT WORKING DRAWINGS, SPECIFICATION, ALL CONSULTANTS / SPECIALIST DRAWINGS, DETAILS AND SPECIFICATION.

ALL MATERIALS USED IN ANY EXTERIOR WORK SHALL OF A SIMILAR APPEARANCE TO THOSE USED IN THE CONSTRUCTION OF THE EXTERIOR OF THE EXISTING BUILDING.



CLIENT IS ADVISED TO ACT AS PER "THE PARTY WALL ACT 1996" BEFORE STARTING OF ANY WORK.

THESE DRGS. ARE PREPARED FOR THE PLANNING APPLICATION ONLY.

EXISTING BOUNDARY TO BE VERIFIED BY THE CLIENT OR BOUNDARY SURVEYOR.

THE CONTRACTOR IS RESPONSIBLE FOR ENSURING COMPETENCE WITH THE CDM REGULATIONS 2015 AND APPROPRIATE HEALTH & SAFETY ON SITE PRECAUTIONS.

1:100
@ A3

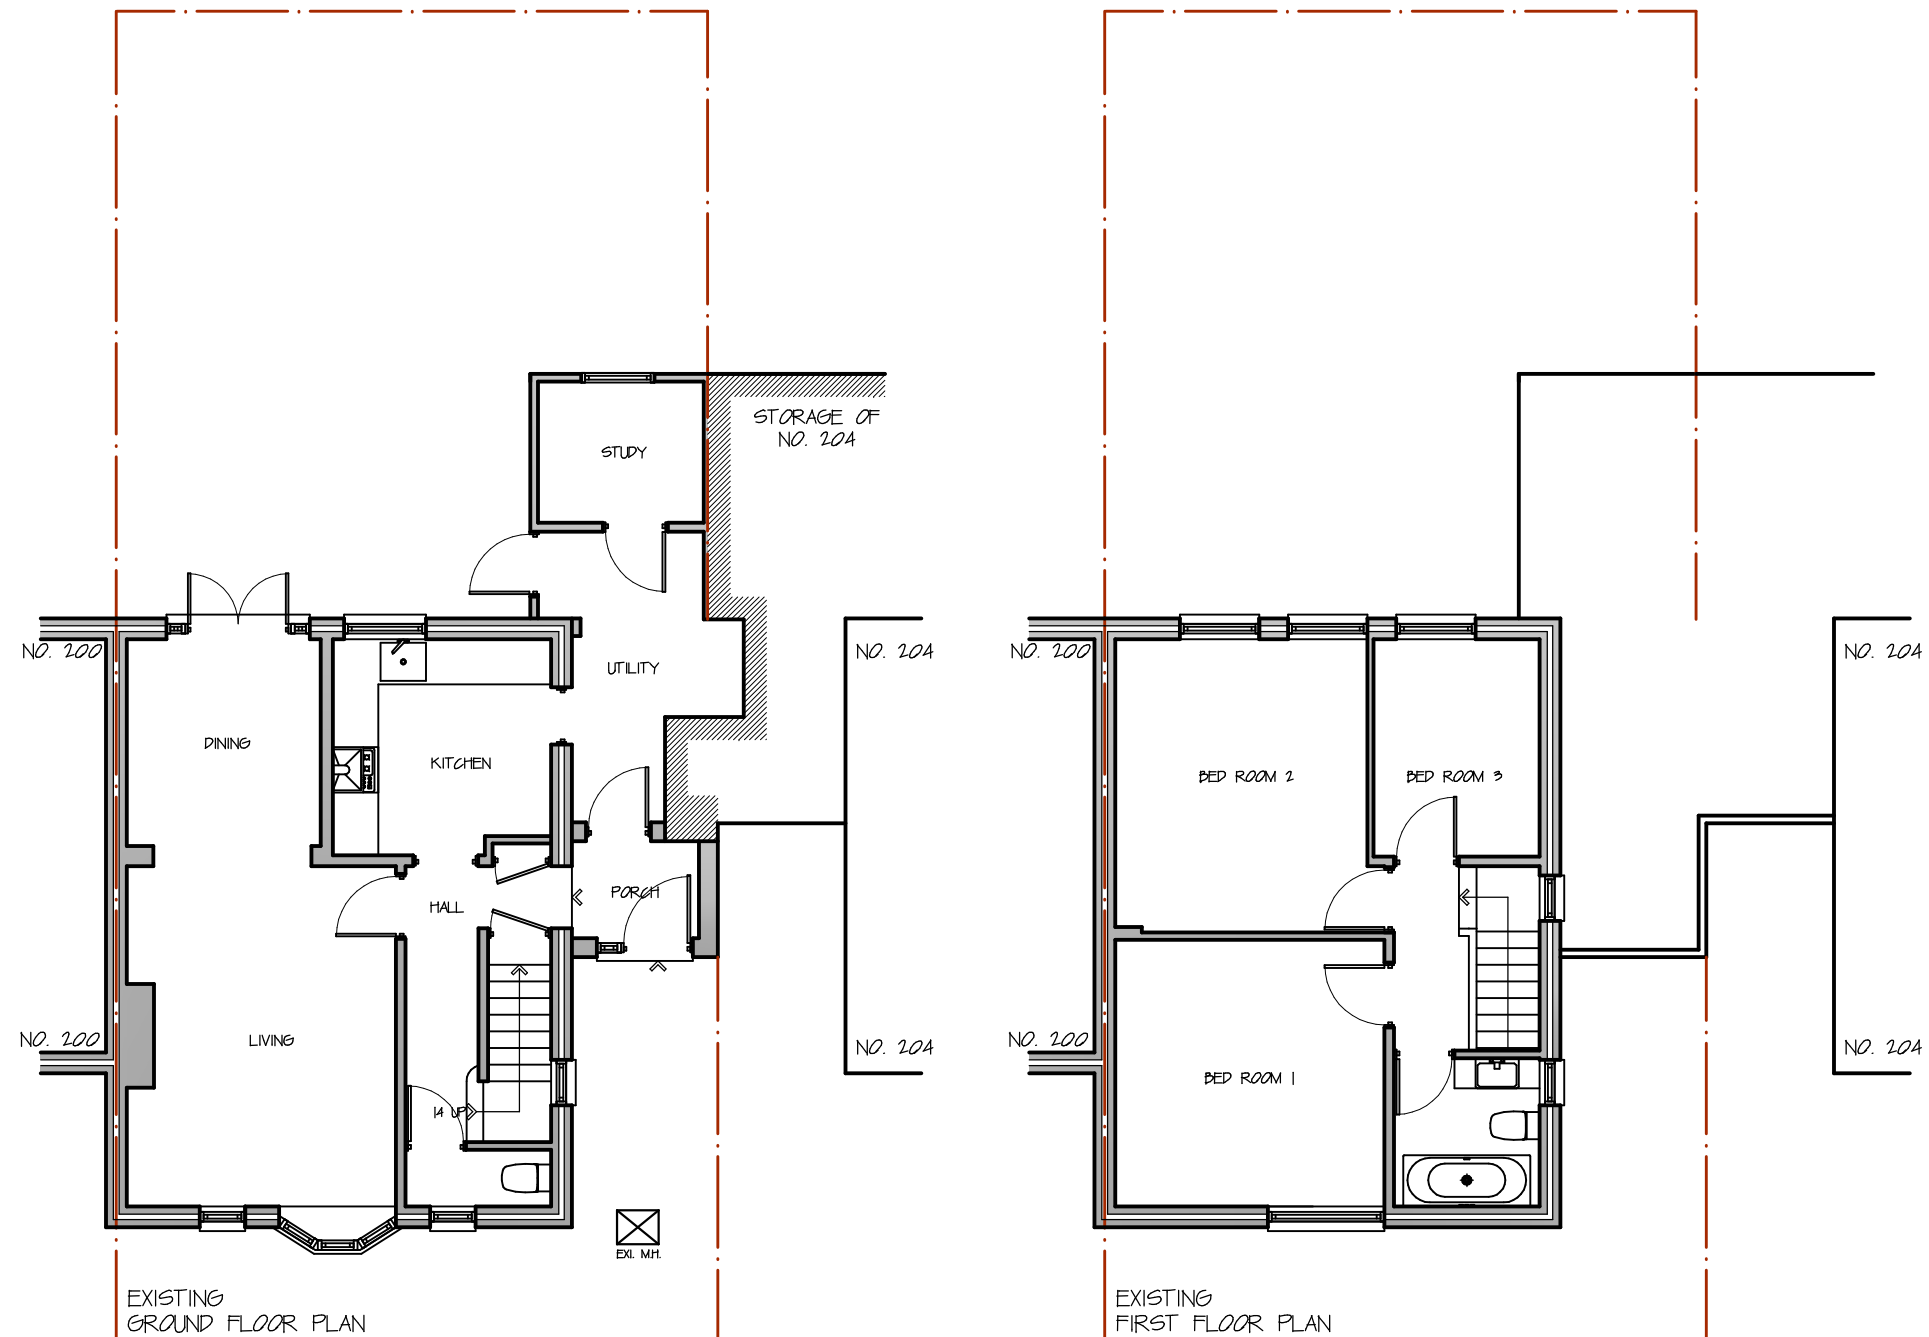 

A: 31052020 NOTES AMENDED.

REV: DATE: AMENDMENT:



studio
infinitii

architectural &
interior designers

GS.03 barley mow centre
10 barley mow passage
london W4 4PH mo:07506582244

CLIENT:
MR. & MRS. H. PATEL

JOB:
PROP. CONST. OF SINGLE STORY FRONT &
SIDE- REAR EXTENSION WITH ASSO. INT. ALT
AT 202 LONG DRIVE RUISLIP HA4 0HY.

TITLE:
EXISTING FLOOR PLANS

SCALE:
1:100 @ A3

DRAWN BY:

DATE:
MAY 2010

JOB NO:
SI 2010001

DRAWING NO:
SI / 2010001 / 01

REV:
A

COPYRIGHT RESERVED

NOTES

ALL WORKS TO BE CARRIED OUT IN ACCORDANCE WITH CURRENT BUILDING REGULATIONS.

ALL DIMENSIONS / LEVELS TO BE CHECKED AND VERIFIED ON SITE BEFORE COMMENCING ANY WORK AND ANY DISCREPANCIES TO BE REPORTED IMMEDIATELY.

THIS DRAWING TO BE READ IN CONJUNCTION WITH CONTRACT DOCUMENTS, PROJECT WORKING DRAWINGS, SPECIFICATION, ALL CONSULTANTS / SPECIALIST DRAWINGS, DETAILS AND SPECIFICATION.


ALL MATERIALS USED IN ANY EXTERIOR WORK SHALL OF A SIMILAR APPEARANCE TO THOSE USED IN THE CONSTRUCTION OF THE EXTERIOR OF THE EXISTING BUILDING.

CLIENT IS ADVISED TO ACT AS PER "THE PARTY WALL ACT 1996" BEFORE STARTING OF ANY WORK.

THESE DRGS. ARE PREPARED FOR THE PLANNING APPLICATION ONLY.

EXISTING BOUNDARY TO BE VERIFIED BY THE CLIENT OR BOUNDARY SURVEYOR.

THE CONTRACTOR IS RESPONSIBLE FOR ENSURING COMPETENCE WITH THE CDM REGULATIONS 2015 AND APPROPRIATE HEALTH & SAFETY ON SITE PRECAUTIONS.

 

A:	31052020	NOTES AMENDED.
REV:	DATE:	AMENDMENT:



studio
infinitii

architectural &
interior designers

GS.03 barley mow centre
10 barley mow passage
london W4 4PH mo:07506582244

CLIENT:
MR. & MRS. H. PATEL

JOB:
PROP. CONST. OF SINGLE STORY FRONT &
SIDE- REAR EXTENSION WITH ASSO. INT. ALT
AT 202 LONG DRIVE RUISLIP HAA CHY.

TITLE:
PROPOSED FLOOR PLANS

SCALE:
1:100 @ A3

DRAWN BY:



DATE:
MAY 2010


JOB NO:
SI 2010001

DRAWING NO:
SI / 2010001 / 01

REV:
A

COPYRIGHT RESERVED

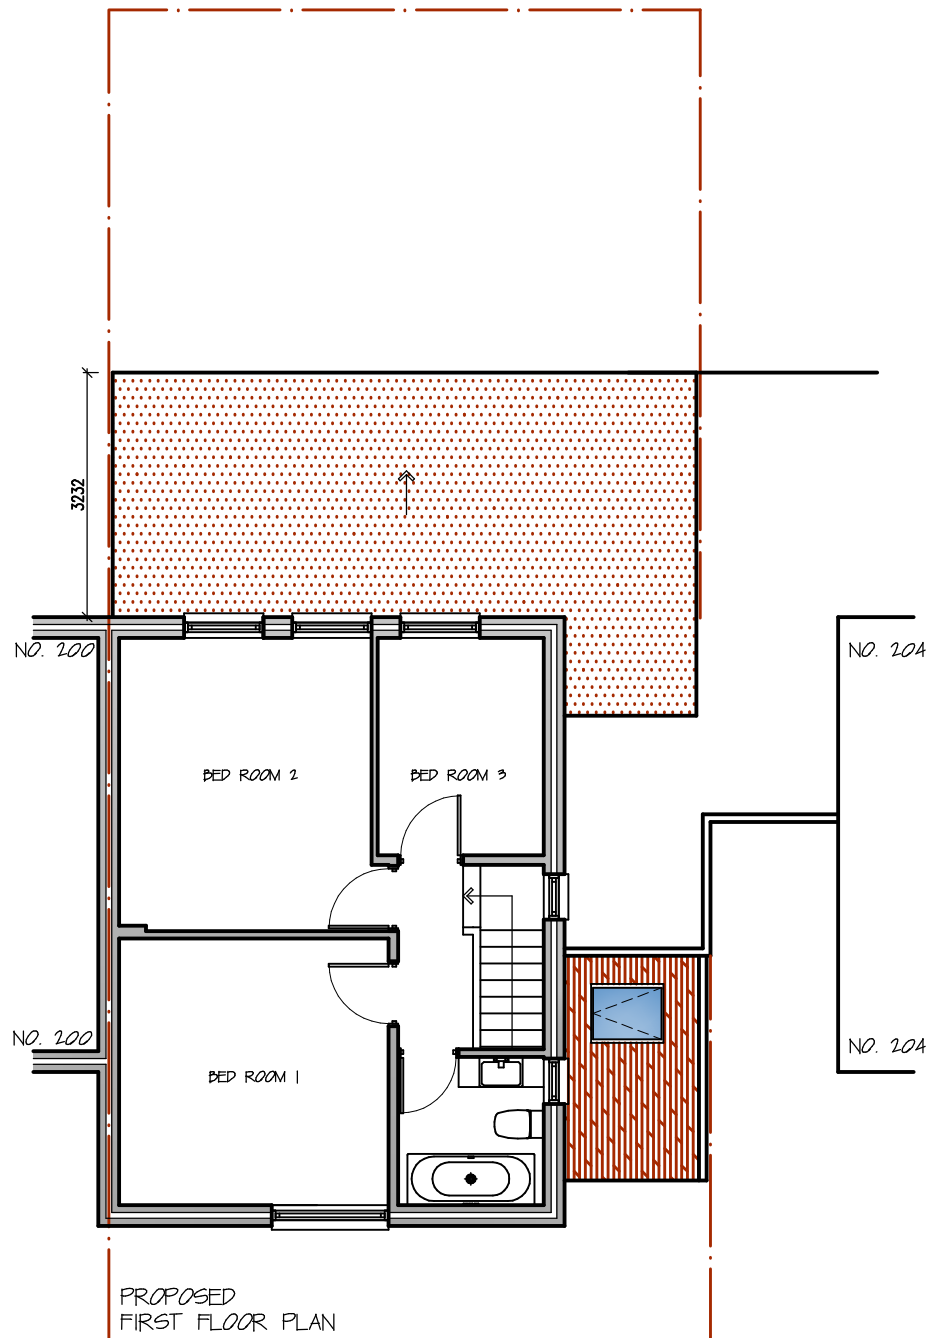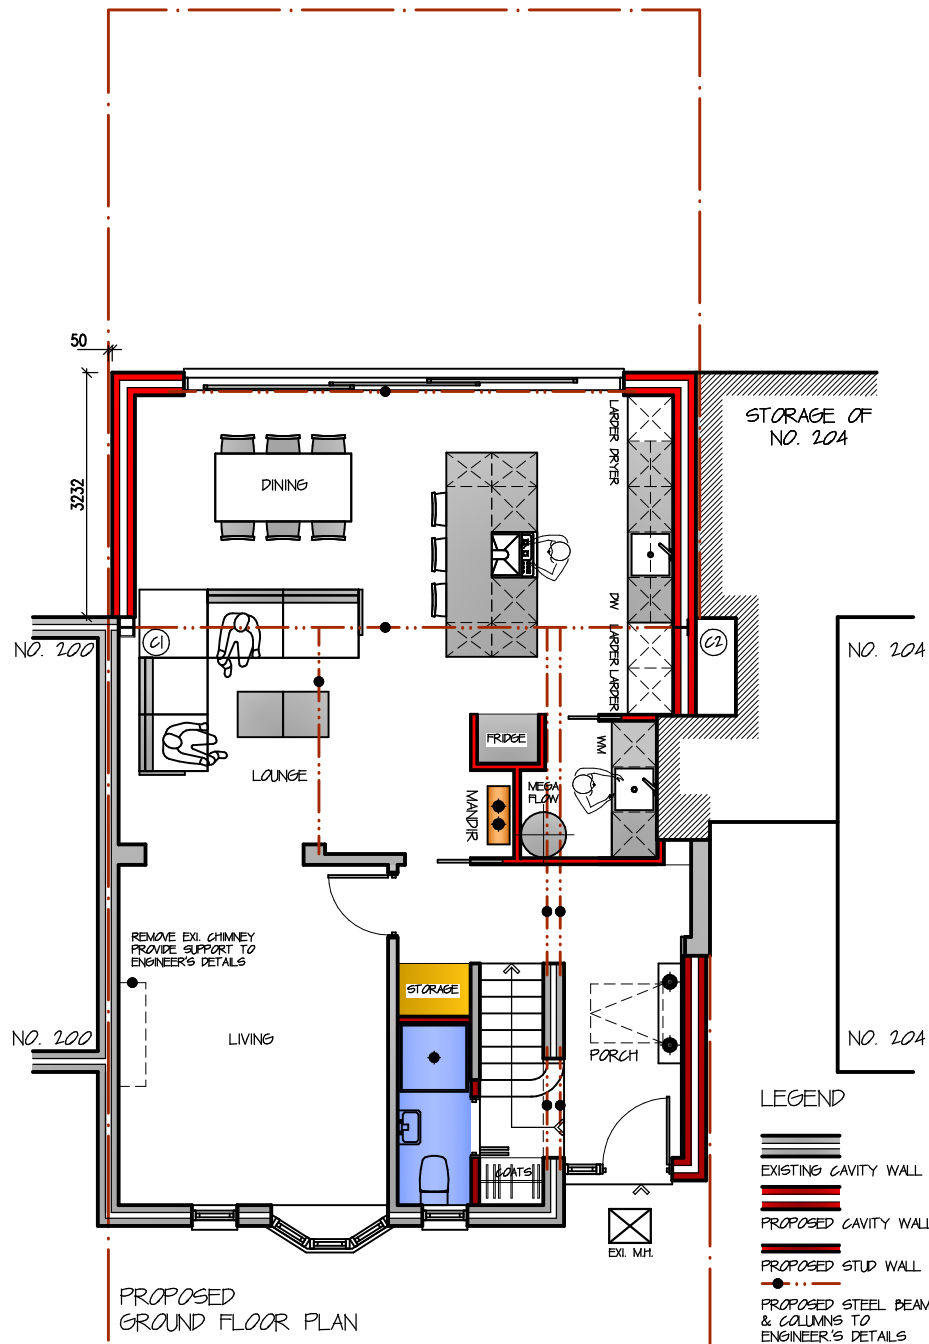

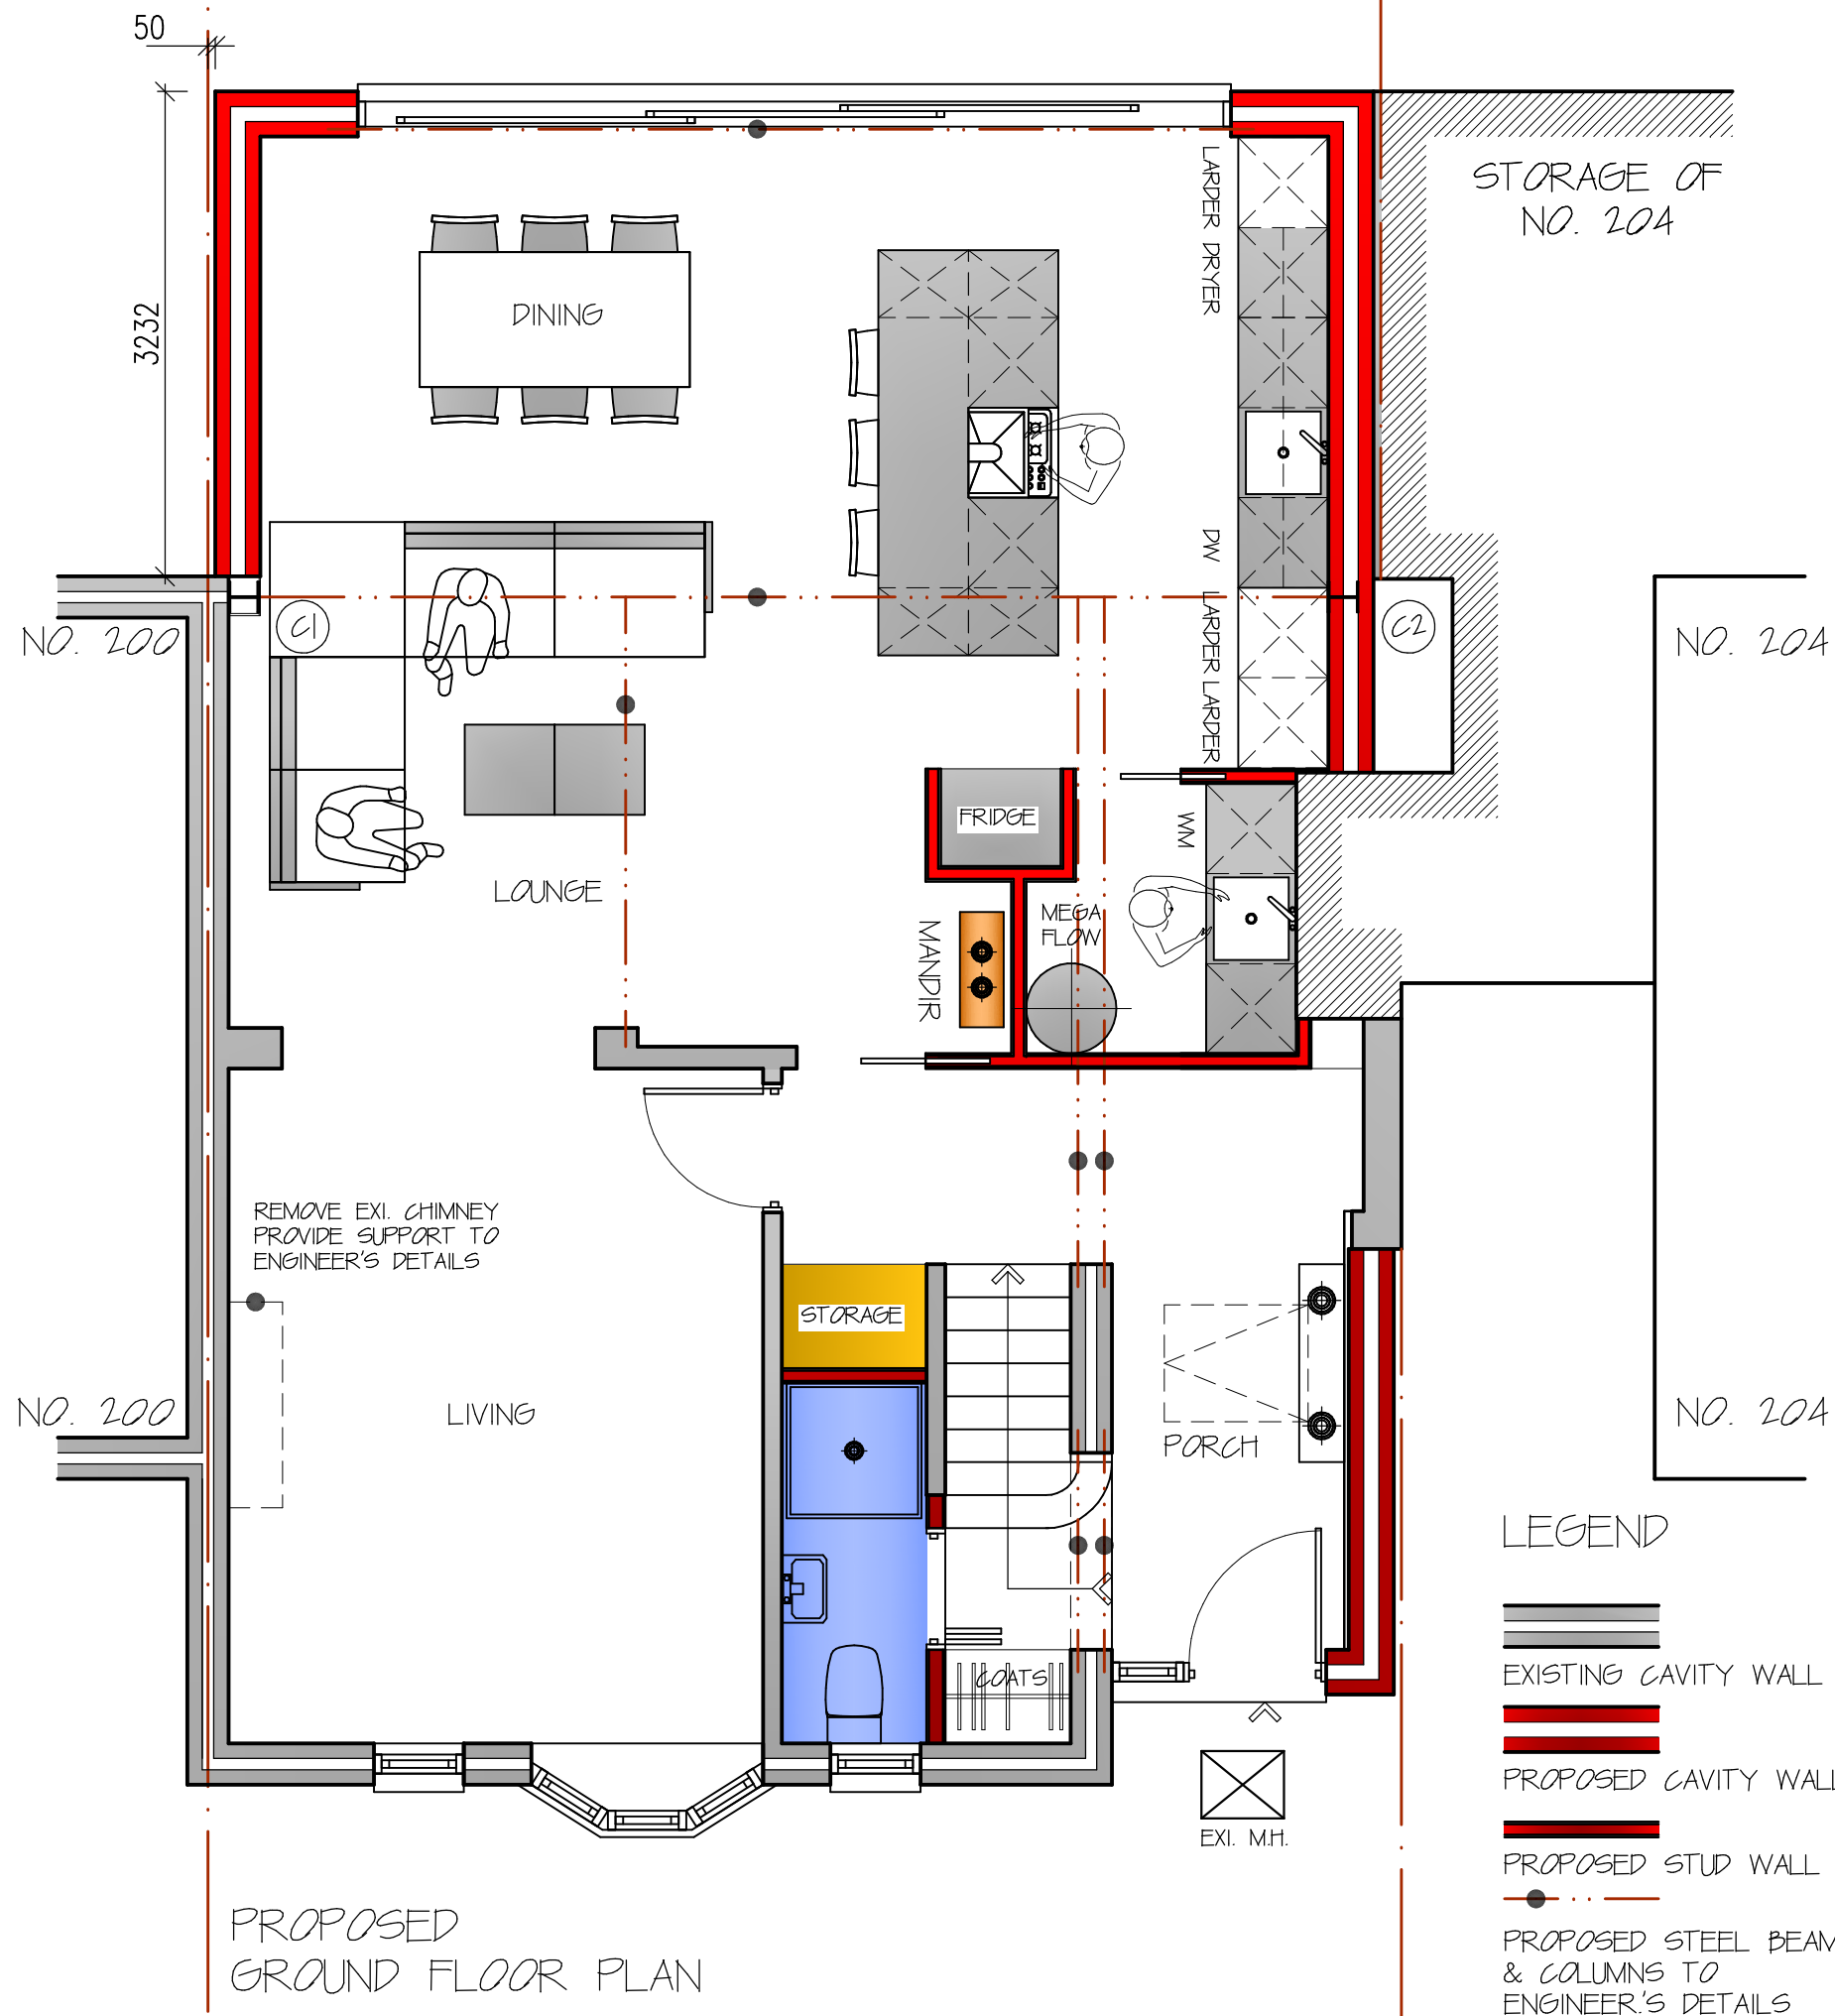

NOTES

ALL WORKS TO BE CARRIED OUT IN ACCORDANCE WITH CURRENT BUILDING REGULATIONS.

ALL DIMENSIONS / LEVELS TO BE CHECKED AND VERIFIED ON SITE BEFORE COMMENCING ANY WORK AND ANY DISCREPANCIES TO BE REPORTED IMMEDIATELY.

THIS DRAWING TO BE READ IN CONJUNCTION WITH CONTRACT DOCUMENTS, PROJECT WORKING DRAWINGS, SPECIFICATION, ALL CONSULTANTS / SPECIALIST DRAWINGS, DETAILS AND SPECIFICATION.


ALL MATERIALS USED IN ANY EXTERIOR WORK SHALL OF A SIMILAR APPEARANCE TO THOSE USED IN THE CONSTRUCTION OF THE EXTERIOR OF THE EXISTING BUILDING.

CLIENT IS ADVISED TO ACT AS PER "THE PARTY WALL ACT 1996" BEFORE STARTING OF ANY WORK.

THESE DRGS. ARE PREPARED FOR THE PLANNING APPLICATION ONLY.

EXISTING BOUNDARY TO BE VERIFIED BY THE CLIENT OR BOUNDARY SURVEYOR.

THE CONTRACTOR IS RESPONSIBLE FOR ENSURING COMPETENCE WITH THE CDM REGULATIONS 2015 AND APPROPRIATE HEALTH & SAFETY ON SITE PRECAUTIONS.

 

A: 31052020 NOTES AMENDED.

REV: DATE: AMENDMENT:



studio
infiniti

architectural &
interior designers

GS.03 barley mow centre
10 barley mow passage
london W4 4PH mo:07506582244

CLIENT:
MR. & MRS. H. PATEL

JOB:
PROP. CONST. OF SINGLE STORY FRONT &
SIDE- REAR EXTENSION WITH ASSO. INT. ALT
AT 202 LONG DRIVE RUISLIP HA4 0TY.

TITLE:
PROPOSED
GROUND FLOOR PLAN

SCALE:
1:50 @ A3

DRAWN BY:

DATE:
MAY 2020

JOB NO:
SI 2020001

DRAWING NO:
SI / 2020001 / 03

REV:
A

COPYRIGHT RESERVED

NOTES

ALL WORKS TO BE CARRIED OUT IN ACCORDANCE WITH CURRENT BUILDING REGULATIONS.

ALL DIMENSIONS / LEVELS TO BE CHECKED AND VERIFIED ON SITE BEFORE COMMENCING ANY WORK AND ANY DISCREPANCIES TO BE REPORTED IMMEDIATELY.

THIS DRAWING TO BE READ IN CONJUNCTION WITH CONTRACT DOCUMENTS, PROJECT WORKING DRAWINGS, SPECIFICATION, ALL CONSULTANTS / SPECIALIST DRAWINGS, DETAILS AND SPECIFICATION.


ALL MATERIALS USED IN ANY EXTERIOR WORK SHALL OF A SIMILAR APPEARANCE TO THOSE USED IN THE CONSTRUCTION OF THE EXTERIOR OF THE EXISTING BUILDING.

CLIENT IS ADVISED TO ACT AS PER "THE PARTY WALL ACT 1996" BEFORE STARTING OF ANY WORK.

THESE DRGS. ARE PREPARED FOR THE PLANNING APPLICATION ONLY.

EXISTING BOUNDARY TO BE VERIFIED BY THE CLIENT OR BOUNDARY SURVEYOR.

THE CONTRACTOR IS RESPONSIBLE FOR ENSURING COMPETENCE WITH THE CDM REGULATIONS 2015 AND APPROPRIATE HEALTH & SAFETY ON SITE PRECAUTIONS.

 

C:	15072020	PROP. REAR ELEVATION AMENDED AS PER PLANNING OFFICER'S REQ.
B:	17062020	NOTATION TO ELEVATIONS AMENDED.
A:	31052020	NOTES AMENDED.
REV:	DATE:	AMENDMENT:



studio
infinitii

architectural &
interior designers

GS.03 barley mow centre
10 barley mow passage
london W4 4PH mo:07506582244

CLIENT:
MR. & MRS. H. PATEL

JOB:
PROP. CONST. OF SINGLE STORY FRONT & SIDE- REAR EXTENSION WITH ASSO. INT. ALT AT 202 LONG DRIVE RUISLIP HAA CHY.

TITLE:
EXISTING AND PROPOSED
FRONT & REAR ELEVATIONS

SCALE:
1:100 @ A3

DRAWN BY:


DATE:
MAY 2020

JOB NO:
SI 2020002



DRAWING NO:
SI / 2020002 / 04

REV:
C

COPYRIGHT RESERVED

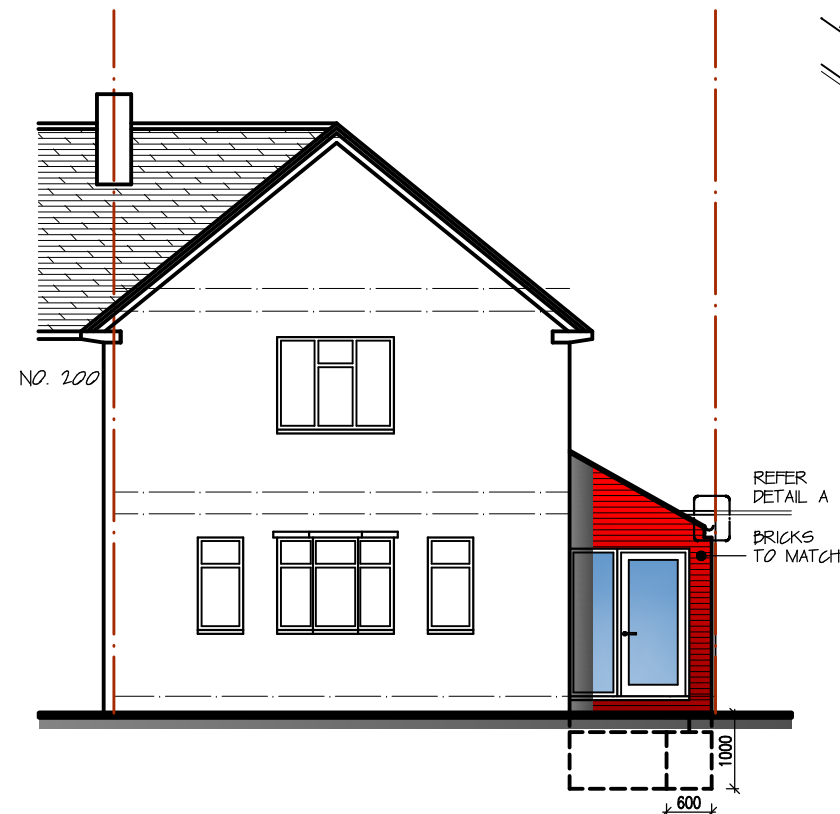


PROPOSED
FRONT ELEVATION

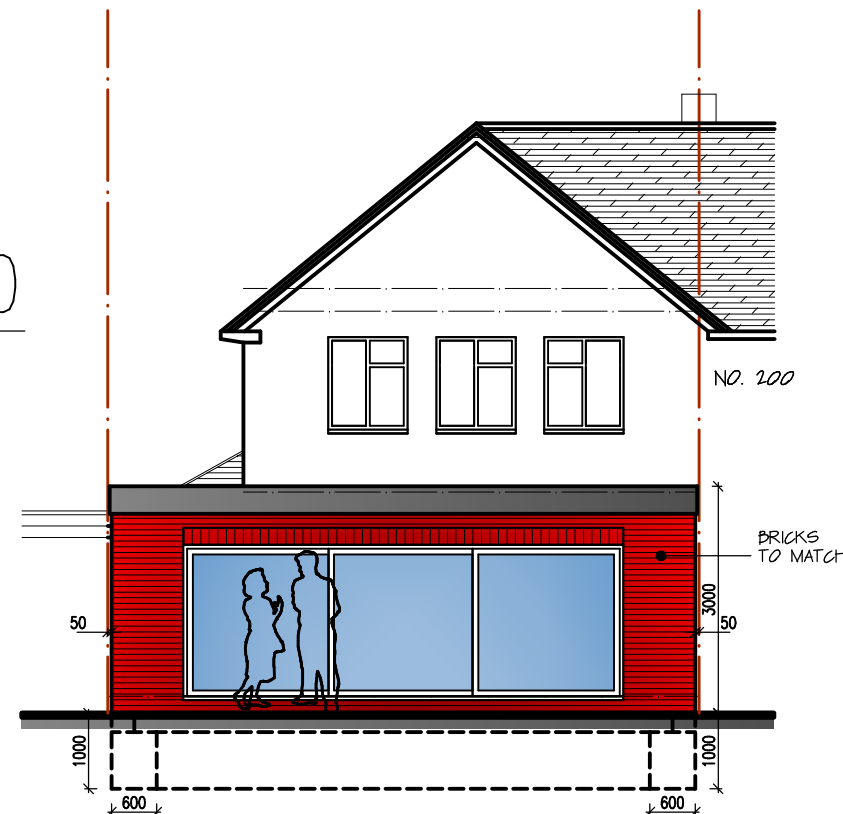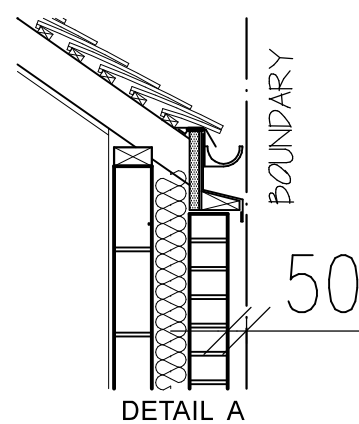


PROPOSED
REAR ELEVATION

NEW FOUNDATION TO BE TAKEN DOWN TO A DEPTH OF 1000 MM MINIMUM BELOW EXISTING GROUND LEVELS AND 300 MM BEYOND ANY TREEROOT ACTIVITY OR UPTO THE LEVEL OF ANY DRAIN ALL TO LOCAL AUTHORITY/APPROVED INSPECTOR APPROVAL

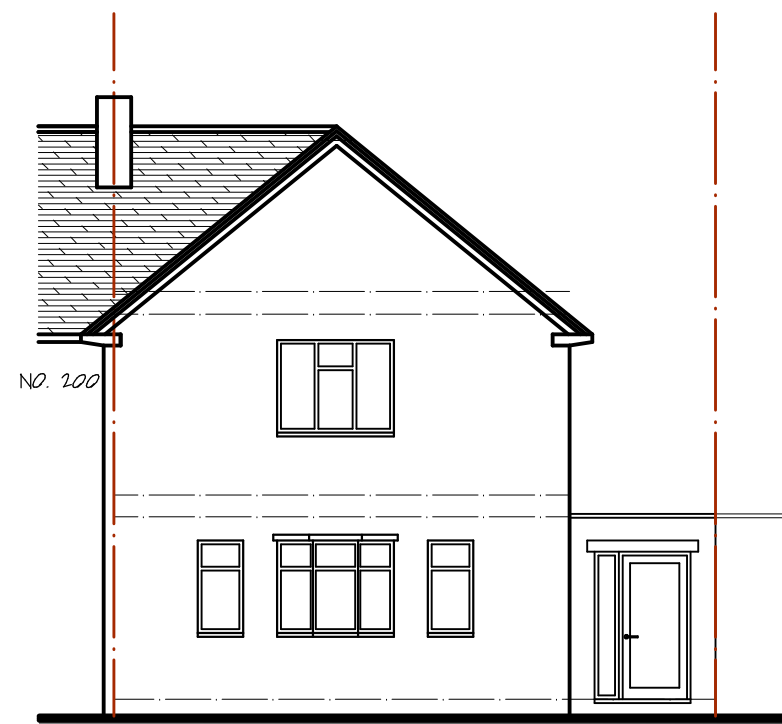

EXISTING
FRONT ELEVATION

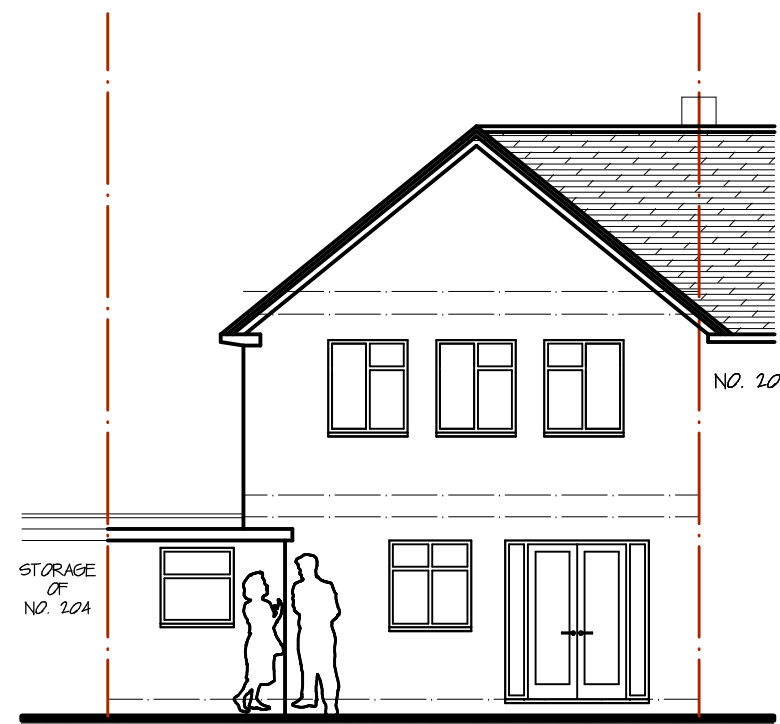

EXISTING
REAR ELEVATION

NOTES

ALL WORKS TO BE CARRIED OUT IN ACCORDANCE WITH CURRENT BUILDING REGULATIONS.

ALL DIMENSIONS / LEVELS TO BE CHECKED AND VERIFIED ON SITE BEFORE COMMENCING ANY WORK AND ANY DISCREPANCIES TO BE REPORTED IMMEDIATELY.

THIS DRAWING TO BE READ IN CONJUNCTION WITH CONTRACT DOCUMENTS, PROJECT WORKING DRAWINGS, SPECIFICATION, ALL CONSULTANTS / SPECIALIST DRAWINGS, DETAILS AND SPECIFICATION.


ALL MATERIALS USED IN ANY EXTERIOR WORK SHALL OF A SIMILAR APPEARANCE TO THOSE USED IN THE CONSTRUCTION OF THE EXTERIOR OF THE EXISTING BUILDING.

CLIENT IS ADVISED TO ACT AS PER "THE PARTY WALL ACT 1996" BEFORE STARTING OF ANY WORK.

THESE DRGS. ARE PREPARED FOR THE PLANNING APPLICATION ONLY.

EXISTING BOUNDARY TO BE VERIFIED BY THE CLIENT OR BOUNDARY SURVEYOR.

THE CONTRACTOR IS RESPONSIBLE FOR ENSURING COMPETENCE WITH THE CDM REGULATIONS 2015 AND APPROPRIATE HEALTH & SAFETY ON SITE PRECAUTIONS.

 

B:	17062020	NOTATION TO ELEVATIONS AMENDED.
A:	31052020	NOTES AMENDED.
REV:	DATE:	AMENDMENT:



**studio
infinitii**

architectural +
interior designers

GS.03 barley mow centre
10 barley mow passage
london W4 4PH mo:07506582244

CLIENT:
MR. & MRS. H. PATEL

JOB:
PROP. CONST. OF SINGLE STORY FRONT & SIDE- REAR EXTENSION WITH ASSO. INT. ALT AT 202 LONG DRIVE RUISLIP HA4 4TY.

TITLE:
EXISTING AND PROPOSED
SIDE & OTHER SIDE ELEVATIONS

SCALE: 1:100 @ A3

DRAWN BY:


DATE: MAY 2010

JOB NO: SI 2010001

DRAWING NO: SI / 2010001 / 05

REV: B

COPYRIGHT RESERVED

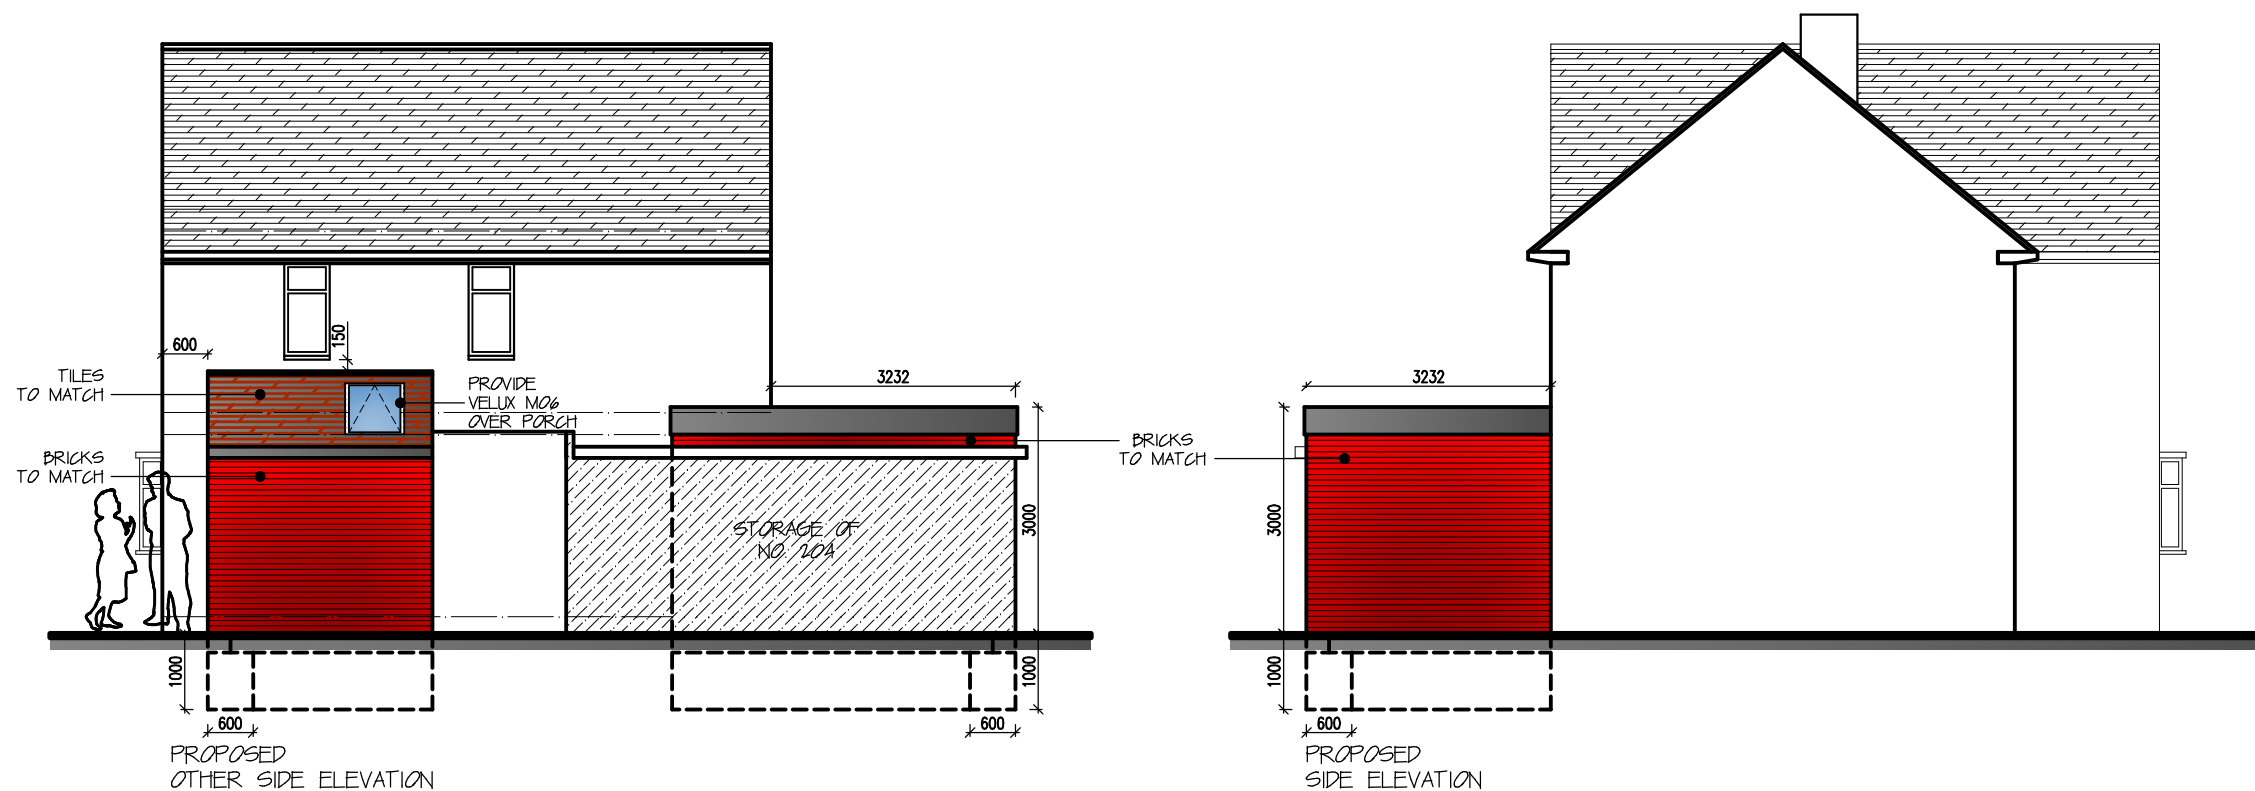


PROPOSED
OTHER SIDE ELEVATION

NEW FOUNDATION TO BE TAKEN DOWN TO A DEPTH OF 1000 MM MINIMUM BELOW EXISTING GROUND LEVELS AND 300 MM BEYOND ANY TREEROOT ACTIVITY OR UPTO THE LEVEL OF ANY DRAIN ALL TO LOCAL AUTHORITY/APPROVED INSPECTOR APPROVAL



EXISTING
OTHER SIDE ELEVATION

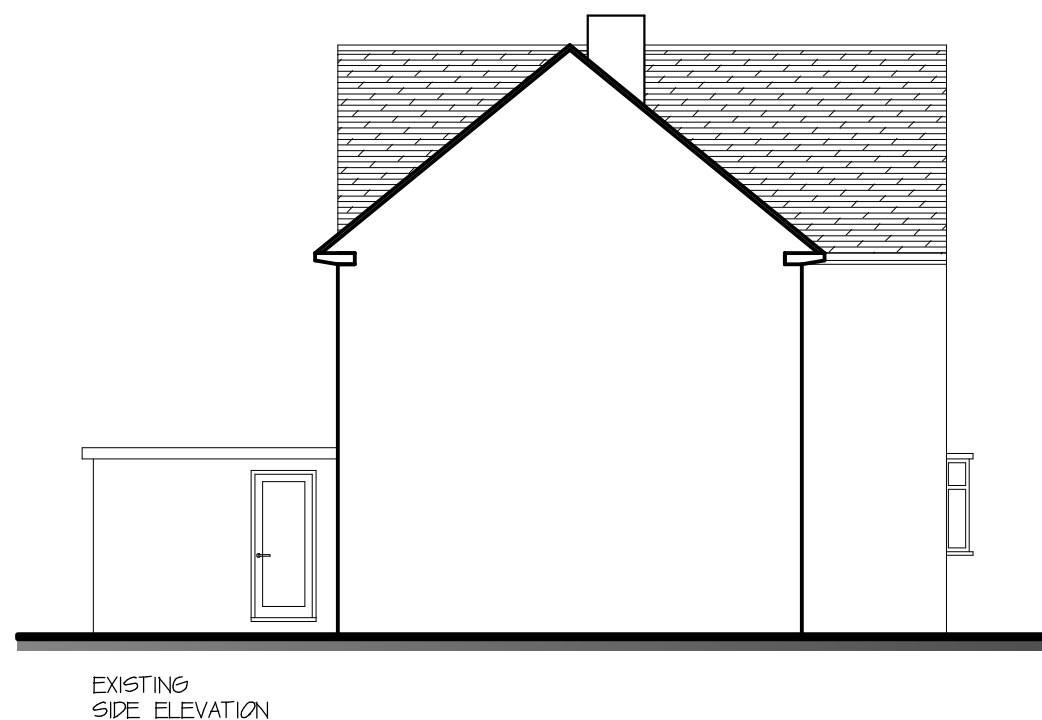

EXISTING
SIDE ELEVATION