


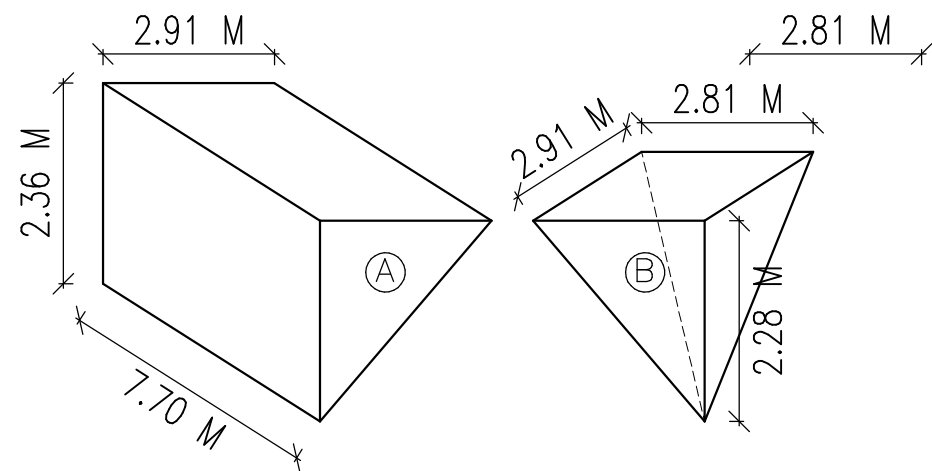

VOLUME OF PROPOSED SIDE DORMER A

$$1/2 \times 7.07 \text{ M} \times 2.36 \text{ M} \times 2.91 \text{ M} = 26.44 \text{ CU.MT.}$$



VOLUME OF PROPOSED REAR-SIDE DORMER B

$$1/3 \times 2.91 \text{ M} \times 2.28 \text{ M} \times 2.81 \text{ M} = 6.21 \text{ CU.MT.}$$

TOTAL VOLUME OF PROPOSED ROOF EXTENSION

$$\begin{aligned} \text{VOLUME A} + \text{VOLUME B} &= \\ 26.44 \text{ CU.MT.} + 6.19 \text{ CU.MT.} &= 32.65 \text{ CU.MT} \end{aligned}$$

$\leq 50.00 \text{ CU.MT.}$ VOLUME OF ROOF EXTENSION
PERMISSIBLE UNDER PERMITTED DEVELOPMENT
FOR SEMI-DETACHED HOUSE. HENCE THE ROOF
EXTENSION IS LAWFUL.

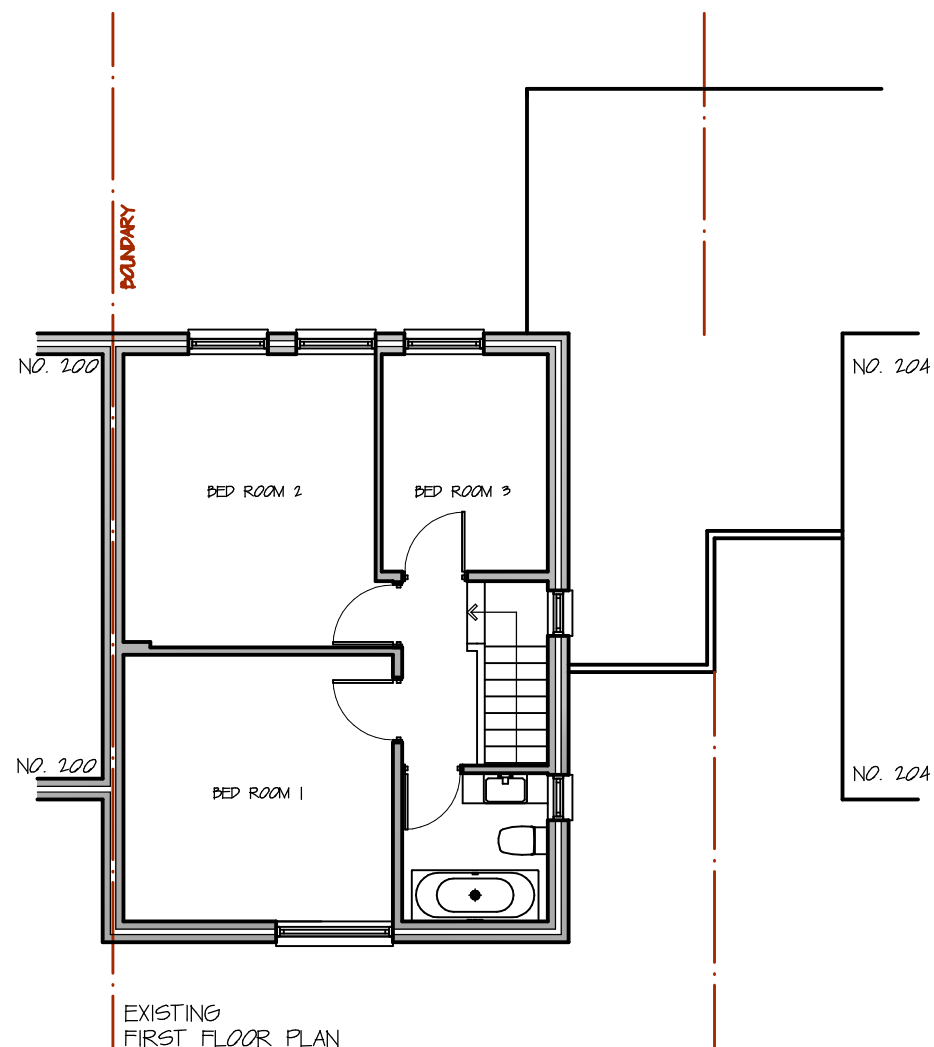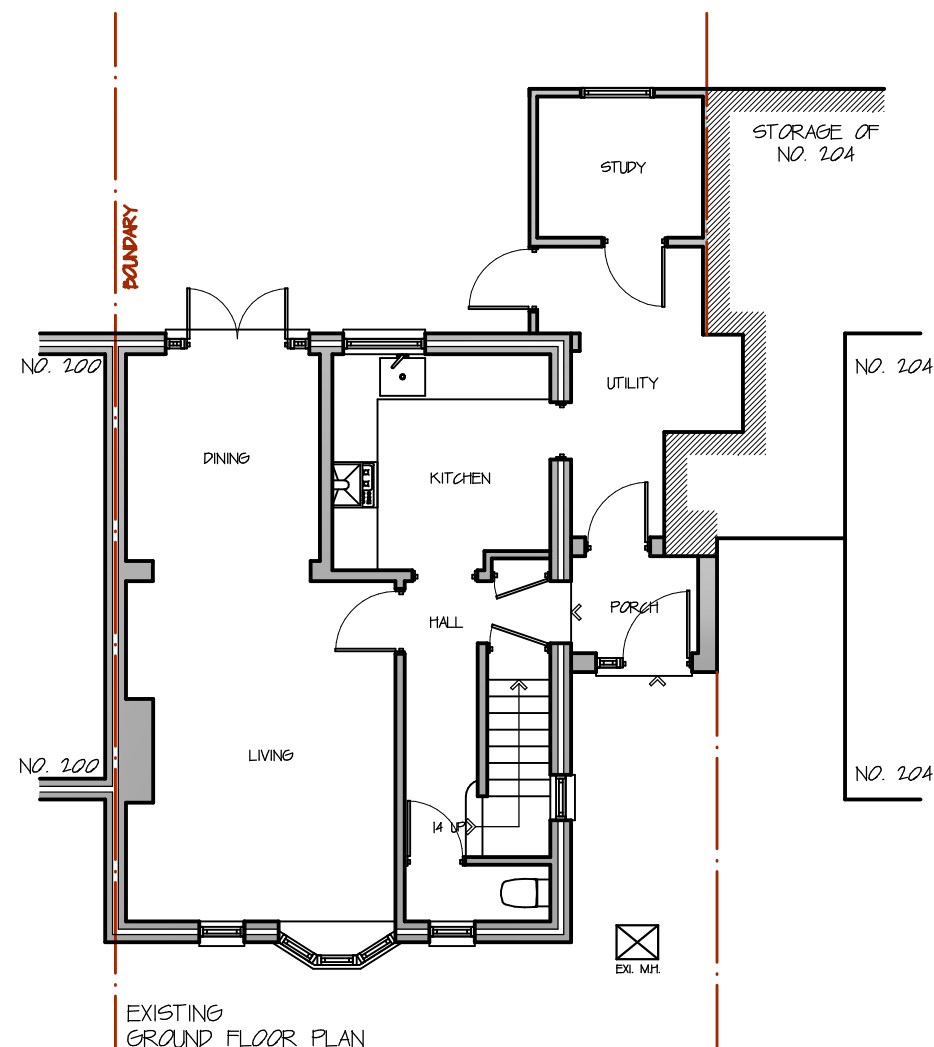

NOTES

ALL WORKS TO BE CARRIED OUT IN ACCORDANCE WITH CURRENT BUILDING REGULATIONS.

ALL DIMENSIONS / LEVELS TO BE CHECKED AND VERIFIED ON SITE BEFORE COMMENCING ANY WORK AND ANY DISCREPANCIES TO BE REPORTED IMMEDIATELY.

THIS DRAWING TO BE READ IN CONJUNCTION WITH CONTRACT DOCUMENTS, PROJECT WORKING DRAWINGS, SPECIFICATION, ALL CONSULTANTS / SPECIALIST DRAWINGS, DETAILS AND SPECIFICATION.


ALL MATERIALS USED IN ANY EXTERIOR WORK SHALL OF A SIMILAR APPEARANCE TO THOSE USED IN THE CONSTRUCTION OF THE EXTERIOR OF THE EXISTING BUILDING.

CLIENT IS ADVISED TO ACT AS PER "THE PARTY WALL ACT 1996" BEFORE STARTING OF ANY WORK.

THESE DRGS. ARE PREPARED FOR THE PLANNING APPLICATION ONLY.

EXISTING BOUNDARY TO BE VERIFIED BY THE CLIENT OR BOUNDARY SURVEYOR.

THE CONTRACTOR IS RESPONSIBLE FOR ENSURING COMPETENCE WITH THE CDM REGULATIONS 2015 AND APPROPRIATE HEALTH & SAFETY ON SITE PRECAUTIONS.

 

REV: DATE: AMENDMENT:



**studio
infinitii**

architectural &
interior designers

GS.03 barley mow centre
10 barley mow passage
london W4 4PH mo:07506582244

CLIENT:
MR. & MRS. H. PATEL

JOB:
PROP. CONST. OF SIDE DORMER & SIDE-REAR
DORMER, INSTALLATION OF VELUX WINDOW TO
FRONT WITH ASSOCIATED INTERNAL ALT.
AT 202 LONG DRIVE RUISLIP HAA CTY.

TITLE:
EXISTING FLOOR PLANS
VOLUME CALCULATIONS

SCALE:
1:100 @ A3

DRAWN BY:


DATE:
JUNE 2010

JOB NO:
SI 2010001

DRAWING NO:
SI / 2010001 / 09

REV:

COPYRIGHT RESERVED

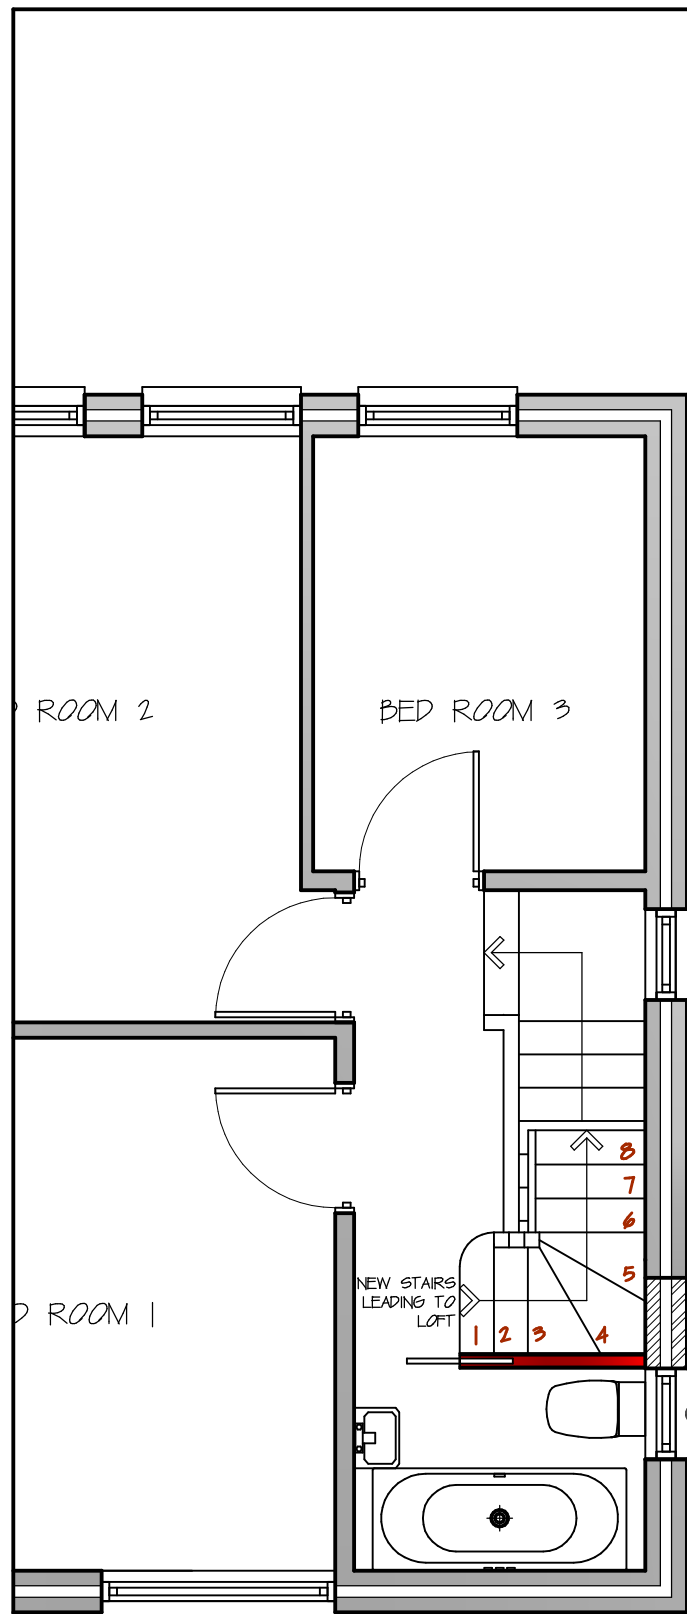


PROPOSED
FIRST FLOOR PLAN

PROVIDE VELUX
UK04 WINDOW
TO BED ROOM 4
& EN-SUITE

PROVIDE 1 HR.
FIRE RATED STUD
PARTITION TO SUIT
NEW STAIRS

PROVIDE FIXED
OPSCURE GLAZE
WINDOW TO SIDE

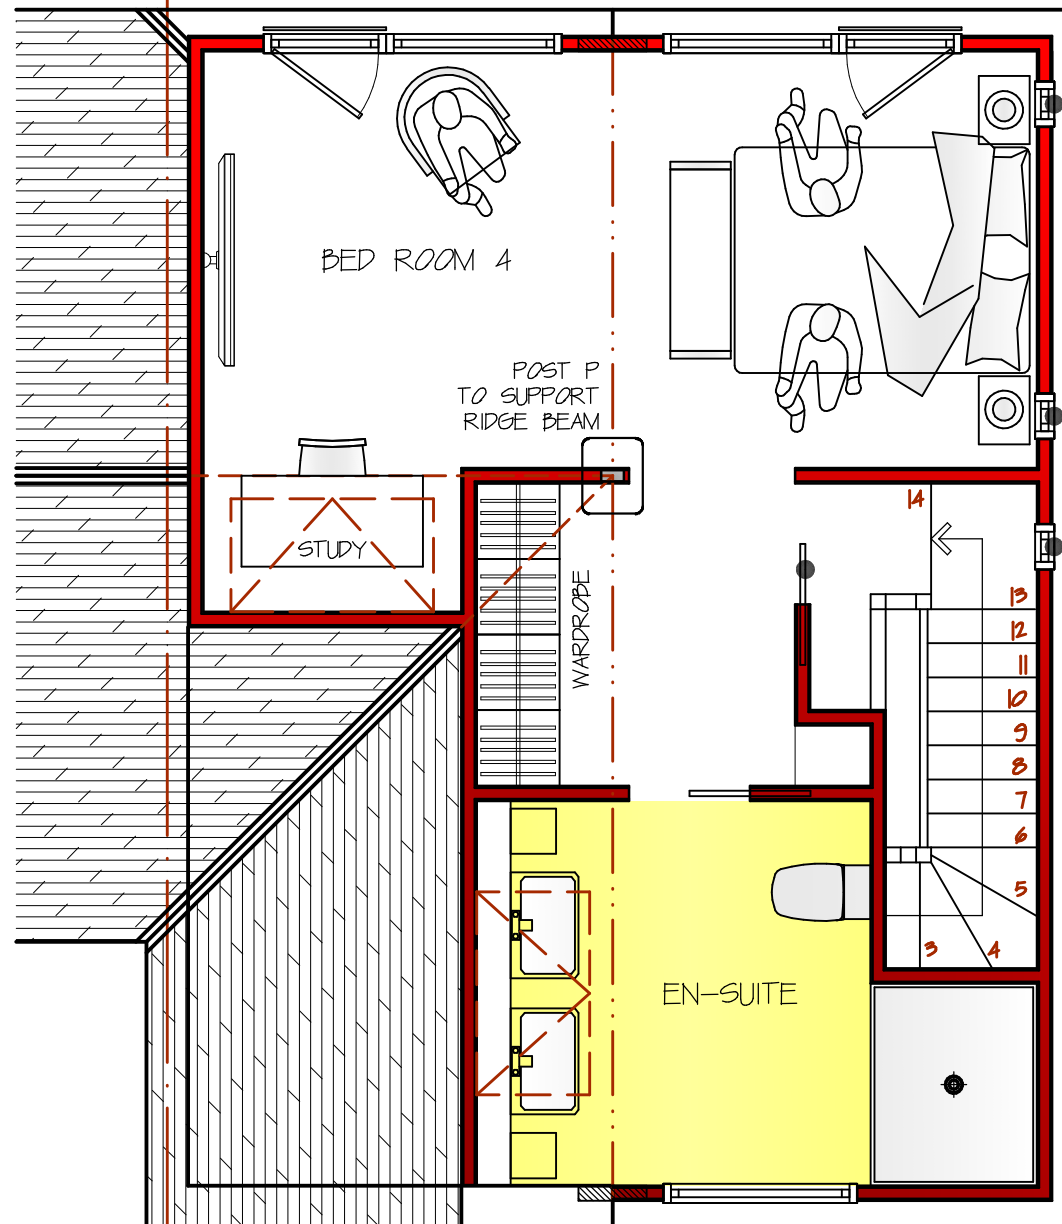

PROPOSED
LOFT FLOOR PLAN

PROVIDE DOUBLE GLAZED
DOOR & WINDOW WITH
GLASS JULIETTE BALCONY

PROVIDE ECLISSE
FIRE RATED
SLIDING DOOR SYSTEM
WITH 30 MIN. FIRE DOOR
TO BED ROOM 4

PROVIDE FIXED
OPSCURE GLAZE
WINDOW TO SIDE

NOTES

ALL WORKS TO BE CARRIED OUT IN ACCORDANCE WITH CURRENT BUILDING REGULATIONS.

ALL DIMENSIONS / LEVELS TO BE CHECKED AND VERIFIED ON SITE BEFORE COMMENCING ANY WORK AND ANY DISCREPANCIES TO BE REPORTED IMMEDIATELY.

THIS DRAWING TO BE READ IN CONJUNCTION WITH CONTRACT DOCUMENTS, PROJECT WORKING DRAWINGS, SPECIFICATION, ALL CONSULTANTS / SPECIALIST DRAWINGS, DETAILS AND SPECIFICATION.


ALL MATERIALS USED IN ANY EXTERIOR WORK SHALL OF A SIMILAR APPEARANCE TO THOSE USED IN THE CONSTRUCTION OF THE EXTERIOR OF THE EXISTING BUILDING.

CLIENT IS ADVISED TO ACT AS PER "THE PARTY WALL ACT 1996" BEFORE STARTING OF ANY WORK.

THESE DRGS. ARE PREPARED FOR THE PLANNING APPLICATION ONLY.

EXISTING BOUNDARY TO BE VERIFIED BY THE CLIENT OR BOUNDARY SURVEYOR.

THE CONTRACTOR IS RESPONSIBLE FOR ENSURING COMPETENCE WITH THE CDM REGULATIONS 2015 AND APPROPRIATE HEALTH & SAFETY ON SITE PRECAUTIONS.

 

A: 09072020 VELUX ADDED TO EN-SUITE.

REV: DATE: AMENDMENT:



studio
infiniti

architectural &
interior designers

GS.03 barley mow centre
10 barley mow passage
london W4 4PH mo:07506582244

CLIENT:
MR. & MRS. H. PATEL

JOB:
PROP. CONST. OF SIDE DORMER & SIDE-REAR DORMER. INSTALLATION OF VELUX WINDOW TO FRONT WITH ASSOCIATED INTERNAL ALT. AT 202 LONG DRIVE RUISLIP HAA CTY.

TITLE:
PROPOSED FLOOR PLANS

SCALE:
1: 50 @ A3

DRAWN BY:


DATE:
JUNE 2010

JOB NO:
SI 2010001

DRAWING NO:
SI / 2010001 / 10

REV:
A

COPYRIGHT RESERVED

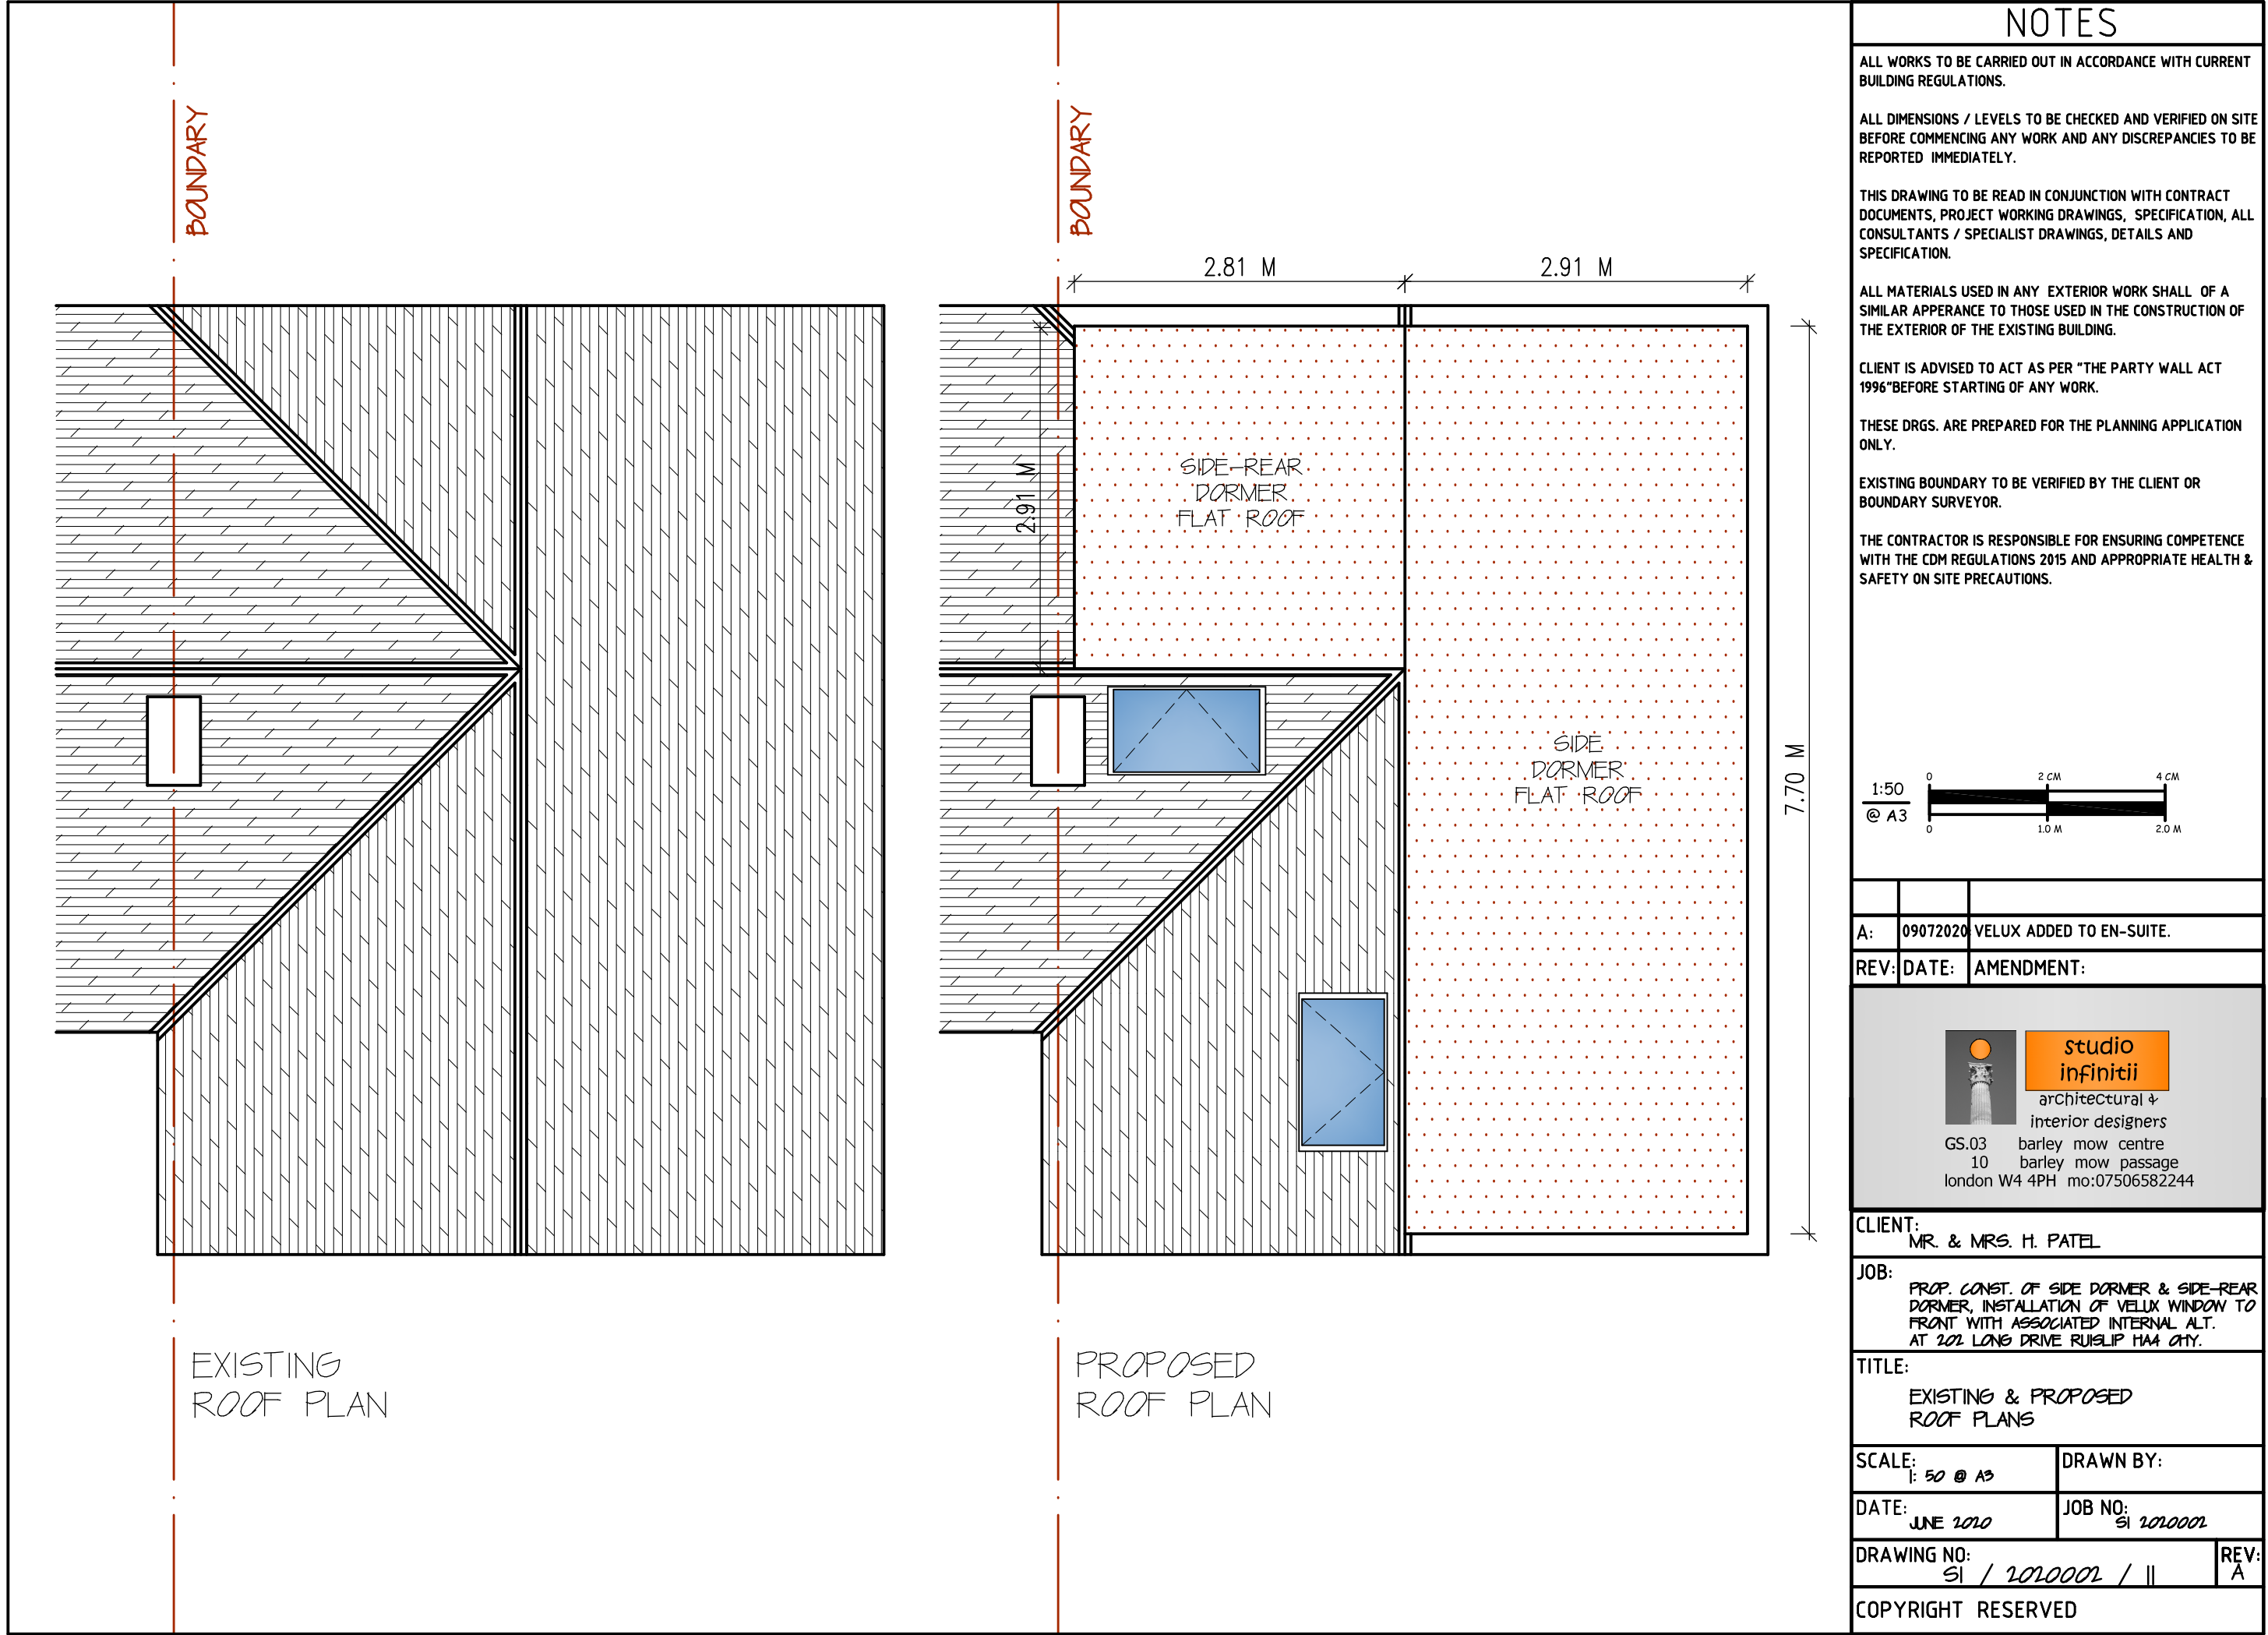

NOTES

ALL WORKS TO BE CARRIED OUT IN ACCORDANCE WITH CURRENT BUILDING REGULATIONS.

ALL DIMENSIONS / LEVELS TO BE CHECKED AND VERIFIED ON SITE BEFORE COMMENCING ANY WORK AND ANY DISCREPANCIES TO BE REPORTED IMMEDIATELY.

THIS DRAWING TO BE READ IN CONJUNCTION WITH CONTRACT DOCUMENTS, PROJECT WORKING DRAWINGS, SPECIFICATION, ALL CONSULTANTS / SPECIALIST DRAWINGS, DETAILS AND SPECIFICATION.


ALL MATERIALS USED IN ANY EXTERIOR WORK SHALL OF A SIMILAR APPEARANCE TO THOSE USED IN THE CONSTRUCTION OF THE EXTERIOR OF THE EXISTING BUILDING.

CLIENT IS ADVISED TO ACT AS PER "THE PARTY WALL ACT 1996" BEFORE STARTING OF ANY WORK.

THESE DRGS. ARE PREPARED FOR THE PLANNING APPLICATION ONLY.

EXISTING BOUNDARY TO BE VERIFIED BY THE CLIENT OR BOUNDARY SURVEYOR.

THE CONTRACTOR IS RESPONSIBLE FOR ENSURING COMPETENCE WITH THE CDM REGULATIONS 2015 AND APPROPRIATE HEALTH & SAFETY ON SITE PRECAUTIONS.

 

REV: DATE: AMENDMENT:



studio
infinitii

architectural +
interior designers

GS.03 barley mow centre
10 barley mow passage
london W4 4PH mo:07506582244

CLIENT:
MR. & MRS. H. PATEL

JOB:
PROP. CONST. OF SIDE DORMER & SIDE-REAR DORMER, INSTALLATION OF VELUX WINDOW TO FRONT WITH ASSOCIATED INTERNAL ALT. AT 202 LONG DRIVE RUSLIP HAA CTY.

TITLE:
EXISTING AND PROPOSED
FRONT & REAR ELEVATIONS

SCALE:
1:100 @ A3

DRAWN BY:


DATE:
JUNE 2010

JOB NO:
SI 2010001


DRAWING NO:
SI / 2010001 / 12

REV:


COPYRIGHT RESERVED

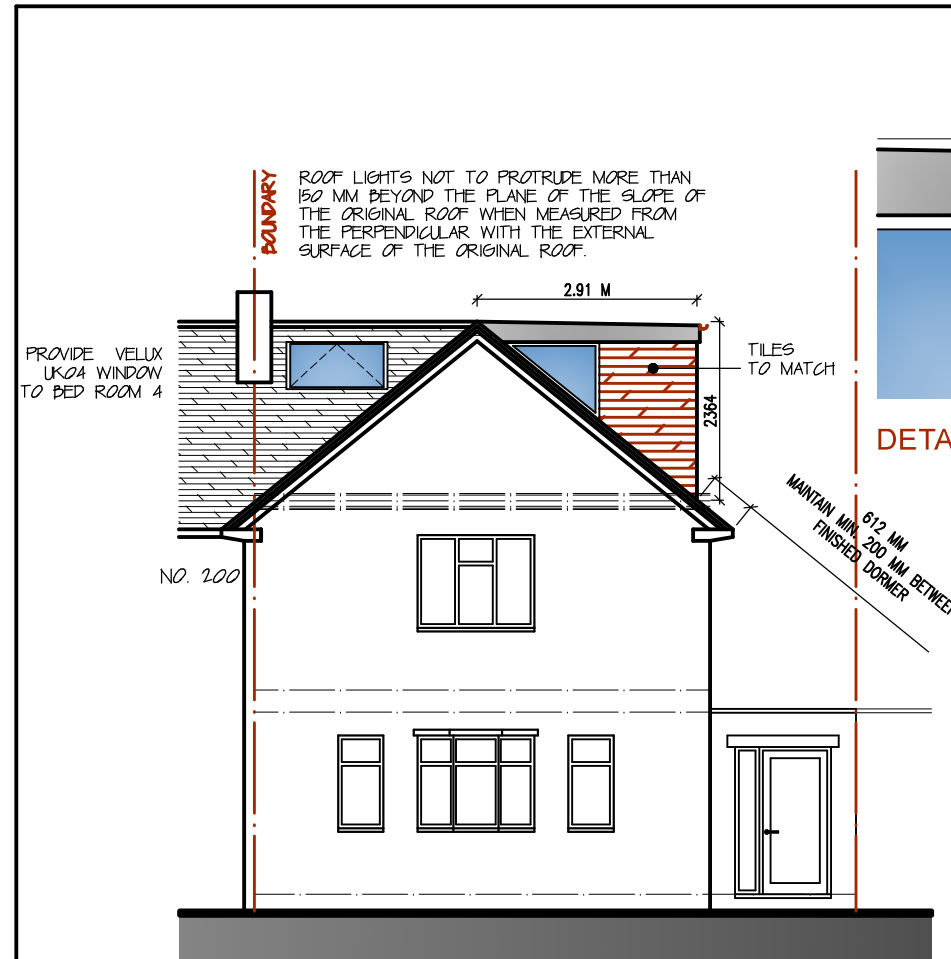


PROPOSED
FRONT ELEVATION

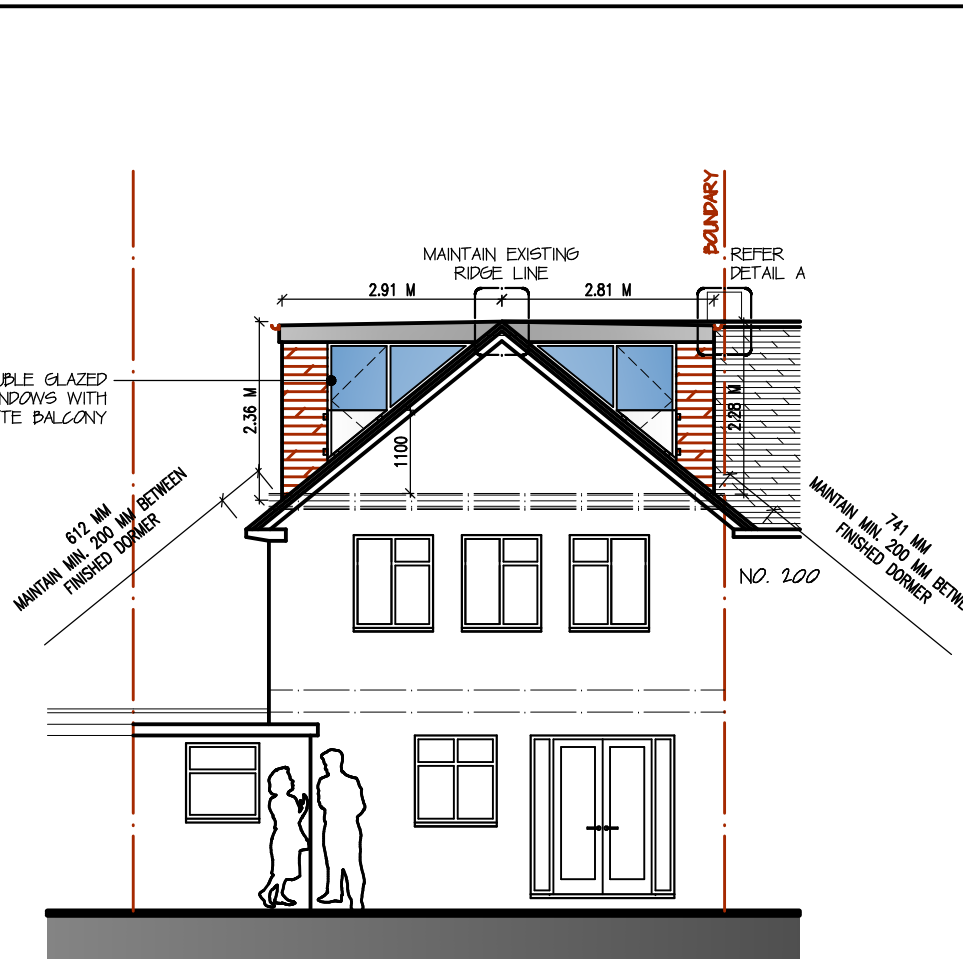

PROPOSED
REAR ELEVATION

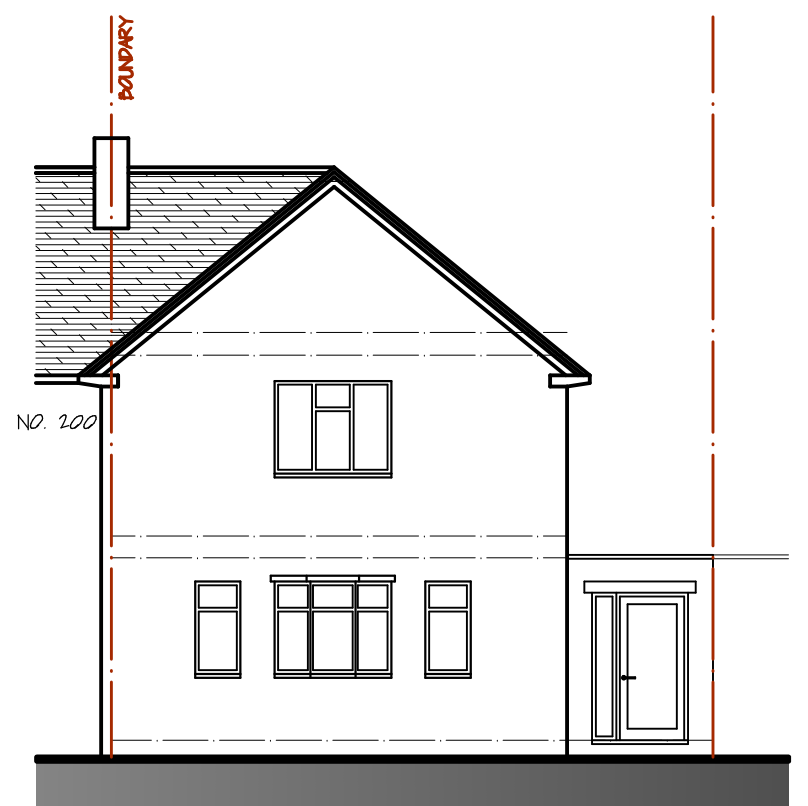

EXISTING
FRONT ELEVATION

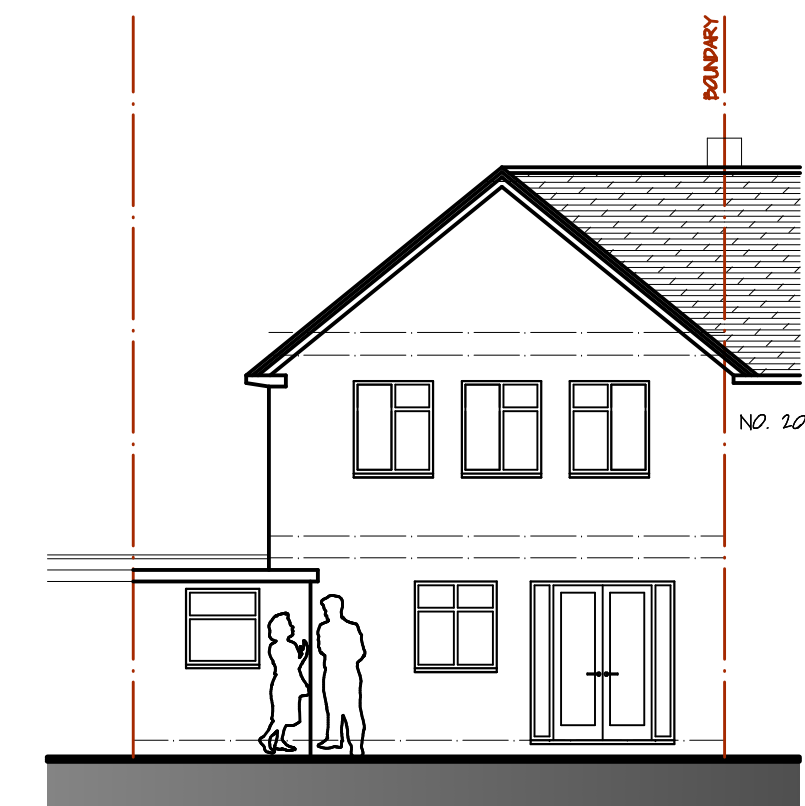

EXISTING
REAR ELEVATION

* THE EDGE OF THE ENLARGEMENT (DORMER FACE) CLOSEST TO THE EAVES OF THE ORIGINAL ROOF SHALL NOT BE LESS THAN 200 MM FROM THE EAVES OF THE ORIGINAL ROOF.

PROVIDE DOUBLE GLAZED DOOR & WINDOWS WITH GLASS JULIETTE BALCONY

DETAIL A

NOTES

ALL WORKS TO BE CARRIED OUT IN ACCORDANCE WITH CURRENT BUILDING REGULATIONS.

ALL DIMENSIONS / LEVELS TO BE CHECKED AND VERIFIED ON SITE BEFORE COMMENCING ANY WORK AND ANY DISCREPANCIES TO BE REPORTED IMMEDIATELY.

THIS DRAWING TO BE READ IN CONJUNCTION WITH CONTRACT DOCUMENTS, PROJECT WORKING DRAWINGS, SPECIFICATION, ALL CONSULTANTS / SPECIALIST DRAWINGS, DETAILS AND SPECIFICATION.


ALL MATERIALS USED IN ANY EXTERIOR WORK SHALL OF A SIMILAR APPEARANCE TO THOSE USED IN THE CONSTRUCTION OF THE EXTERIOR OF THE EXISTING BUILDING.

CLIENT IS ADVISED TO ACT AS PER "THE PARTY WALL ACT 1996" BEFORE STARTING OF ANY WORK.

THESE DRGS. ARE PREPARED FOR THE PLANNING APPLICATION ONLY.

EXISTING BOUNDARY TO BE VERIFIED BY THE CLIENT OR BOUNDARY SURVEYOR.

THE CONTRACTOR IS RESPONSIBLE FOR ENSURING COMPETENCE WITH THE CDM REGULATIONS 2015 AND APPROPRIATE HEALTH & SAFETY ON SITE PRECAUTIONS.

 

A: 09072020 VELUX ADDED TO PROP. SIDE ELEVATION

REV: DATE: AMENDMENT:



studio
infinitii

architectural +
interior designers

GS.03 barley mow centre
10 barley mow passage
london W4 4PH mo:07506582244

CLIENT:
MR. & MRS. H. PATEL

JOB:
PROP. CONST. OF SIDE DORMER & SIDE-REAR DORMER, INSTALLATION OF VELUX WINDOW TO FRONT WITH ASSOCIATED INTERNAL ALT. AT 202 LONG DRIVE RUISLIP HA4 0TY.


TITLE:
EXISTING AND PROPOSED
SIDE & OTHER SIDE ELEVATIONS

SCALE: 1:100 @ A3 DRAWN BY:


DATE: JUNE 2020 JOB NO: SI 2020001

DRAWING NO: SI / 2020001 / 13 REV: A

COPYRIGHT RESERVED

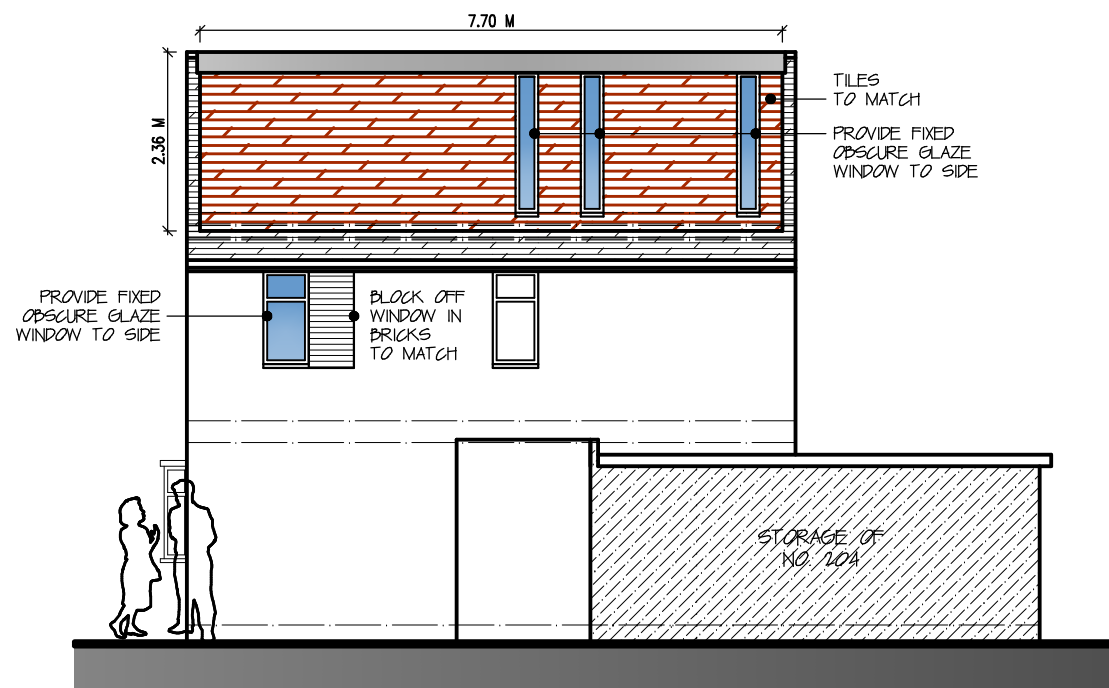


PROPOSED
OTHER SIDE ELEVATION

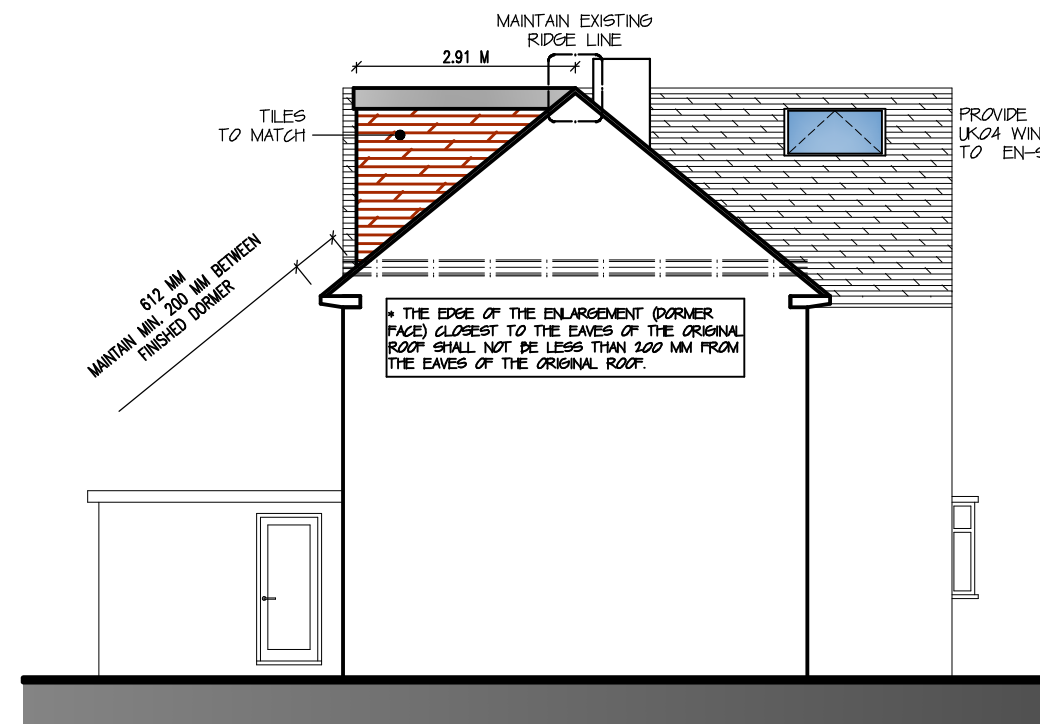

PROPOSED
SIDE ELEVATION



EXISTING
OTHER SIDE ELEVATION

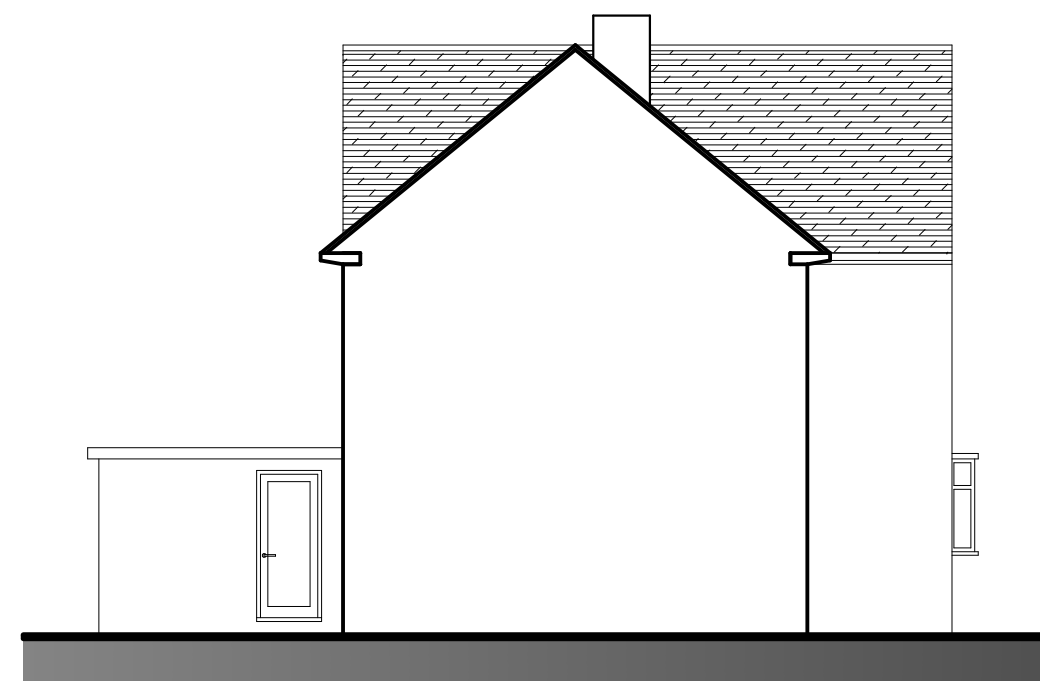

EXISTING
SIDE ELEVATION