


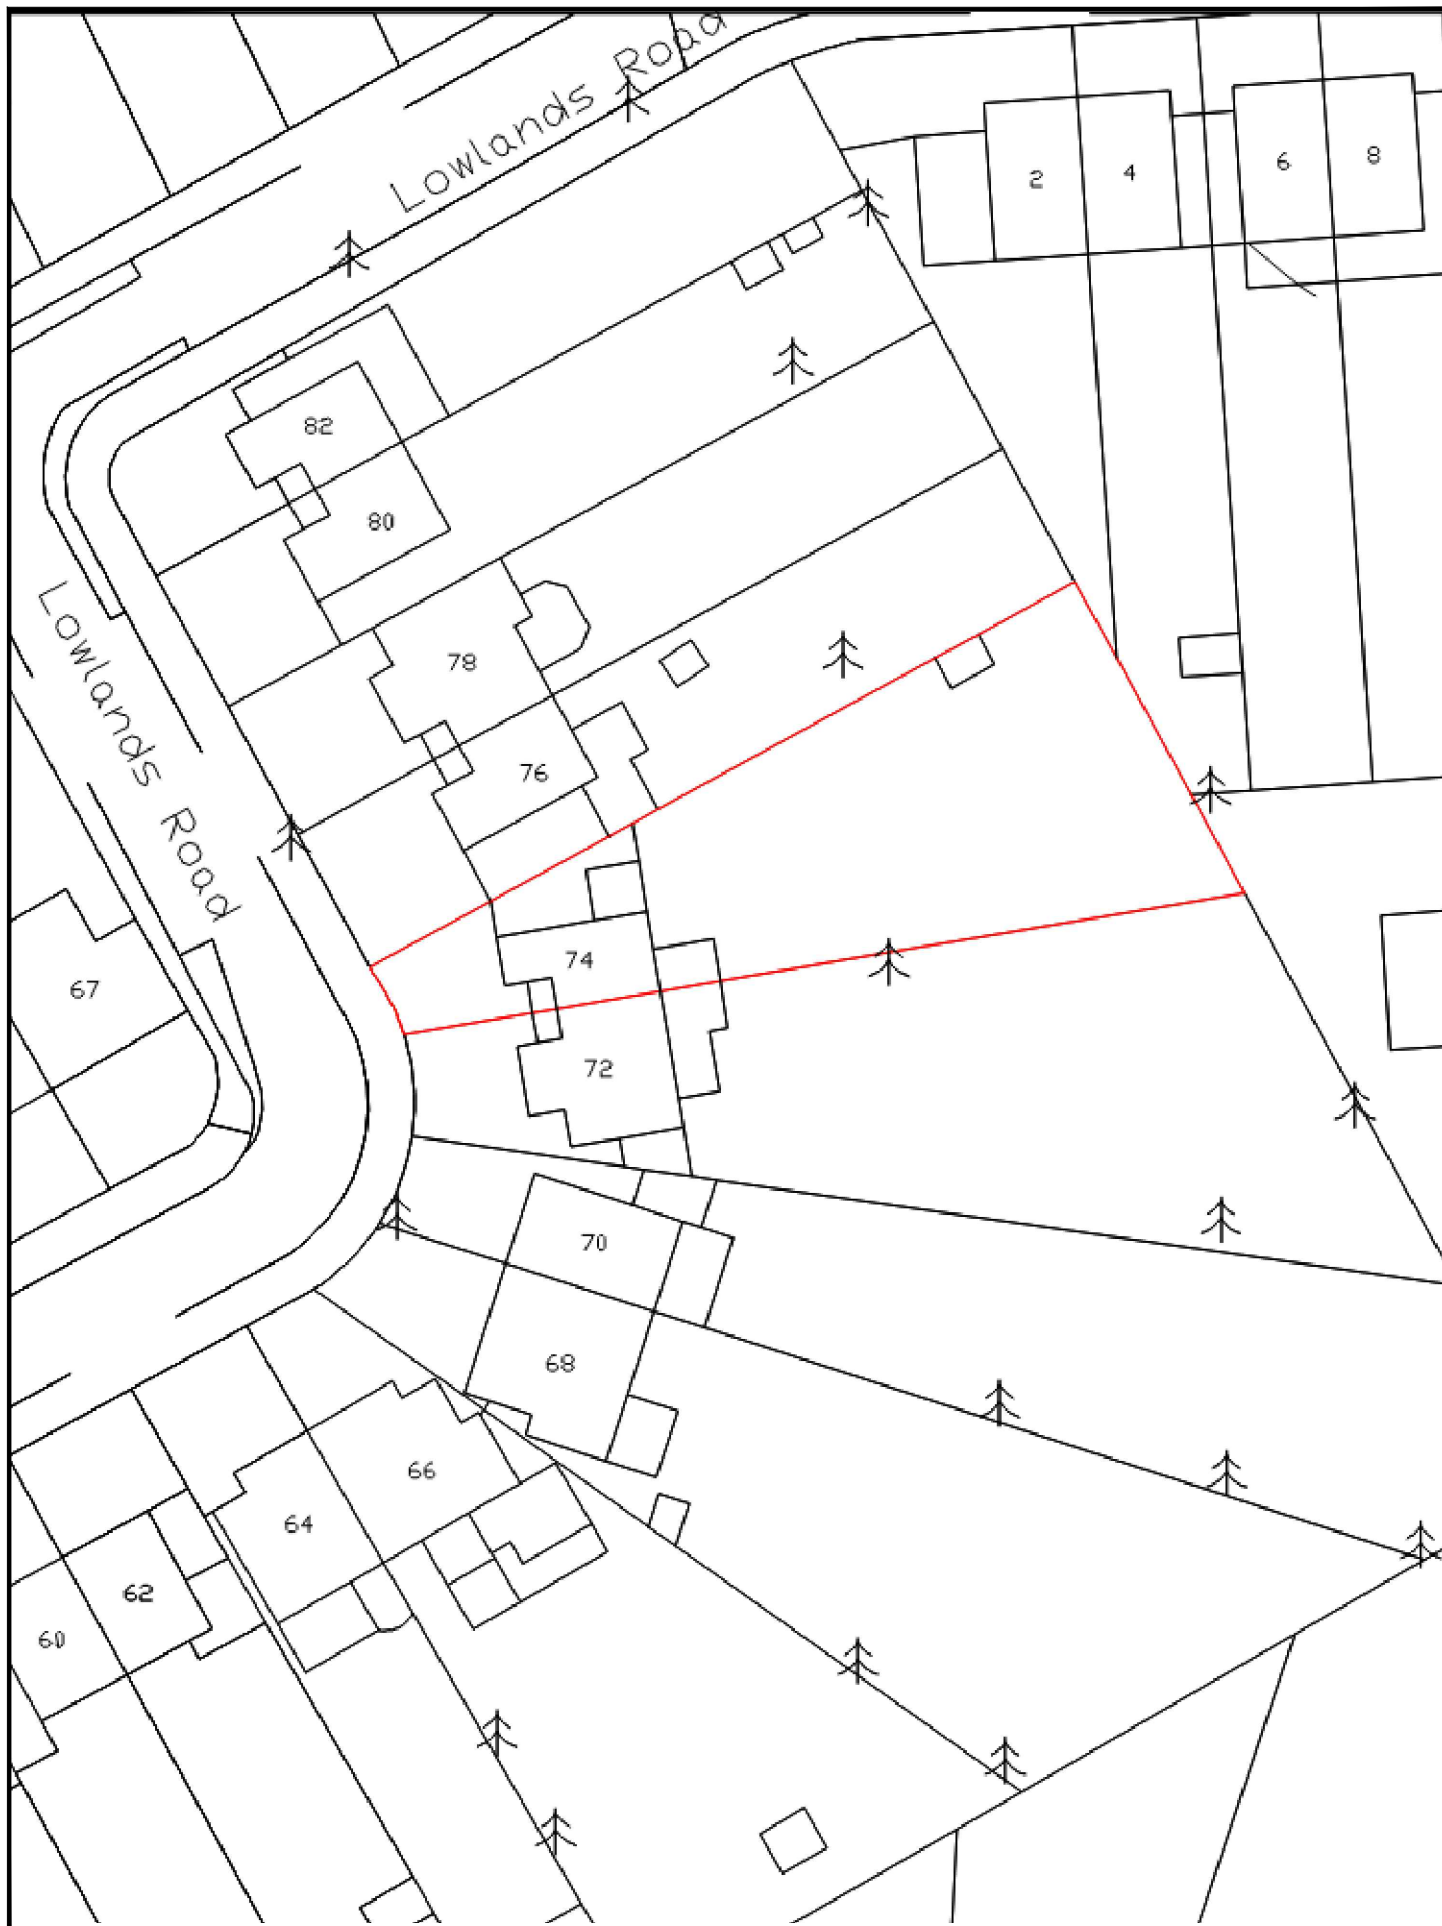

 SAI DEVELOPERS LTD 81 PRIORY WAY, NORTH HARROW, HA2 6DQ e:saidevelopers@hotmail.com	Project Title 74 LOWLANDS ROAD PINNER, HA5 1TU		Scale 1:500		Drawing Title SITE PLAN		
	Scale 0510152025m  mm			Project No. 10135		Drawing File P-07.dwg	
				Drawing No. P-07		Rev. A	