

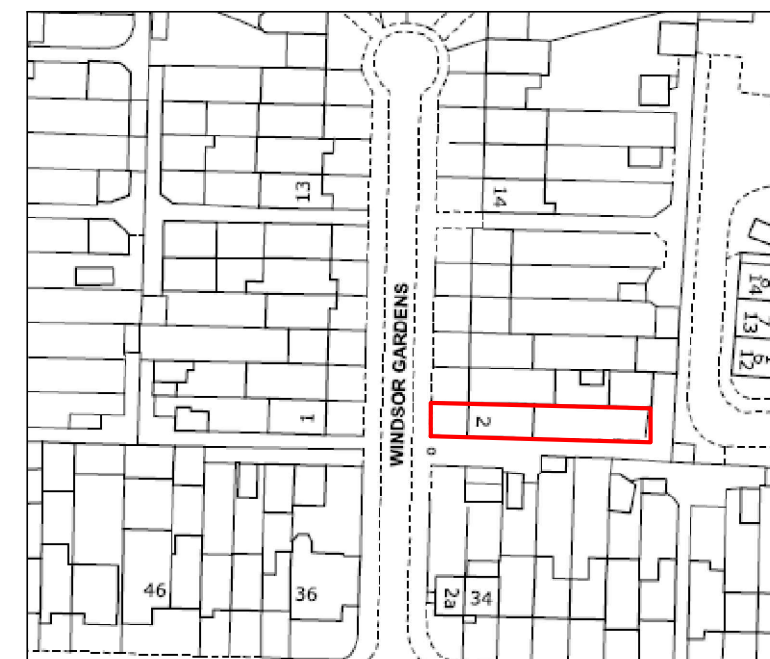


 

LOCATION PLAN
1 : 1250 SCALE

 

NOTES :

Client	MR. MANJIT SINGH MRS. SARBJEET KAUR

Job Title
2 WINDSOR GARDENS HAYES, MIDDLESEX UB3 1QY

Drawing Title
LOCATION AND SITE PLANS

Scale: 1 : 200 / 1250 (A3)
Date: DECEMBER 2022

Checked by:	Drawn by: RS
-------------	--------------

Drg No. TP/589/01	Rev.
----------------------	------