


SITE BOUNDARY

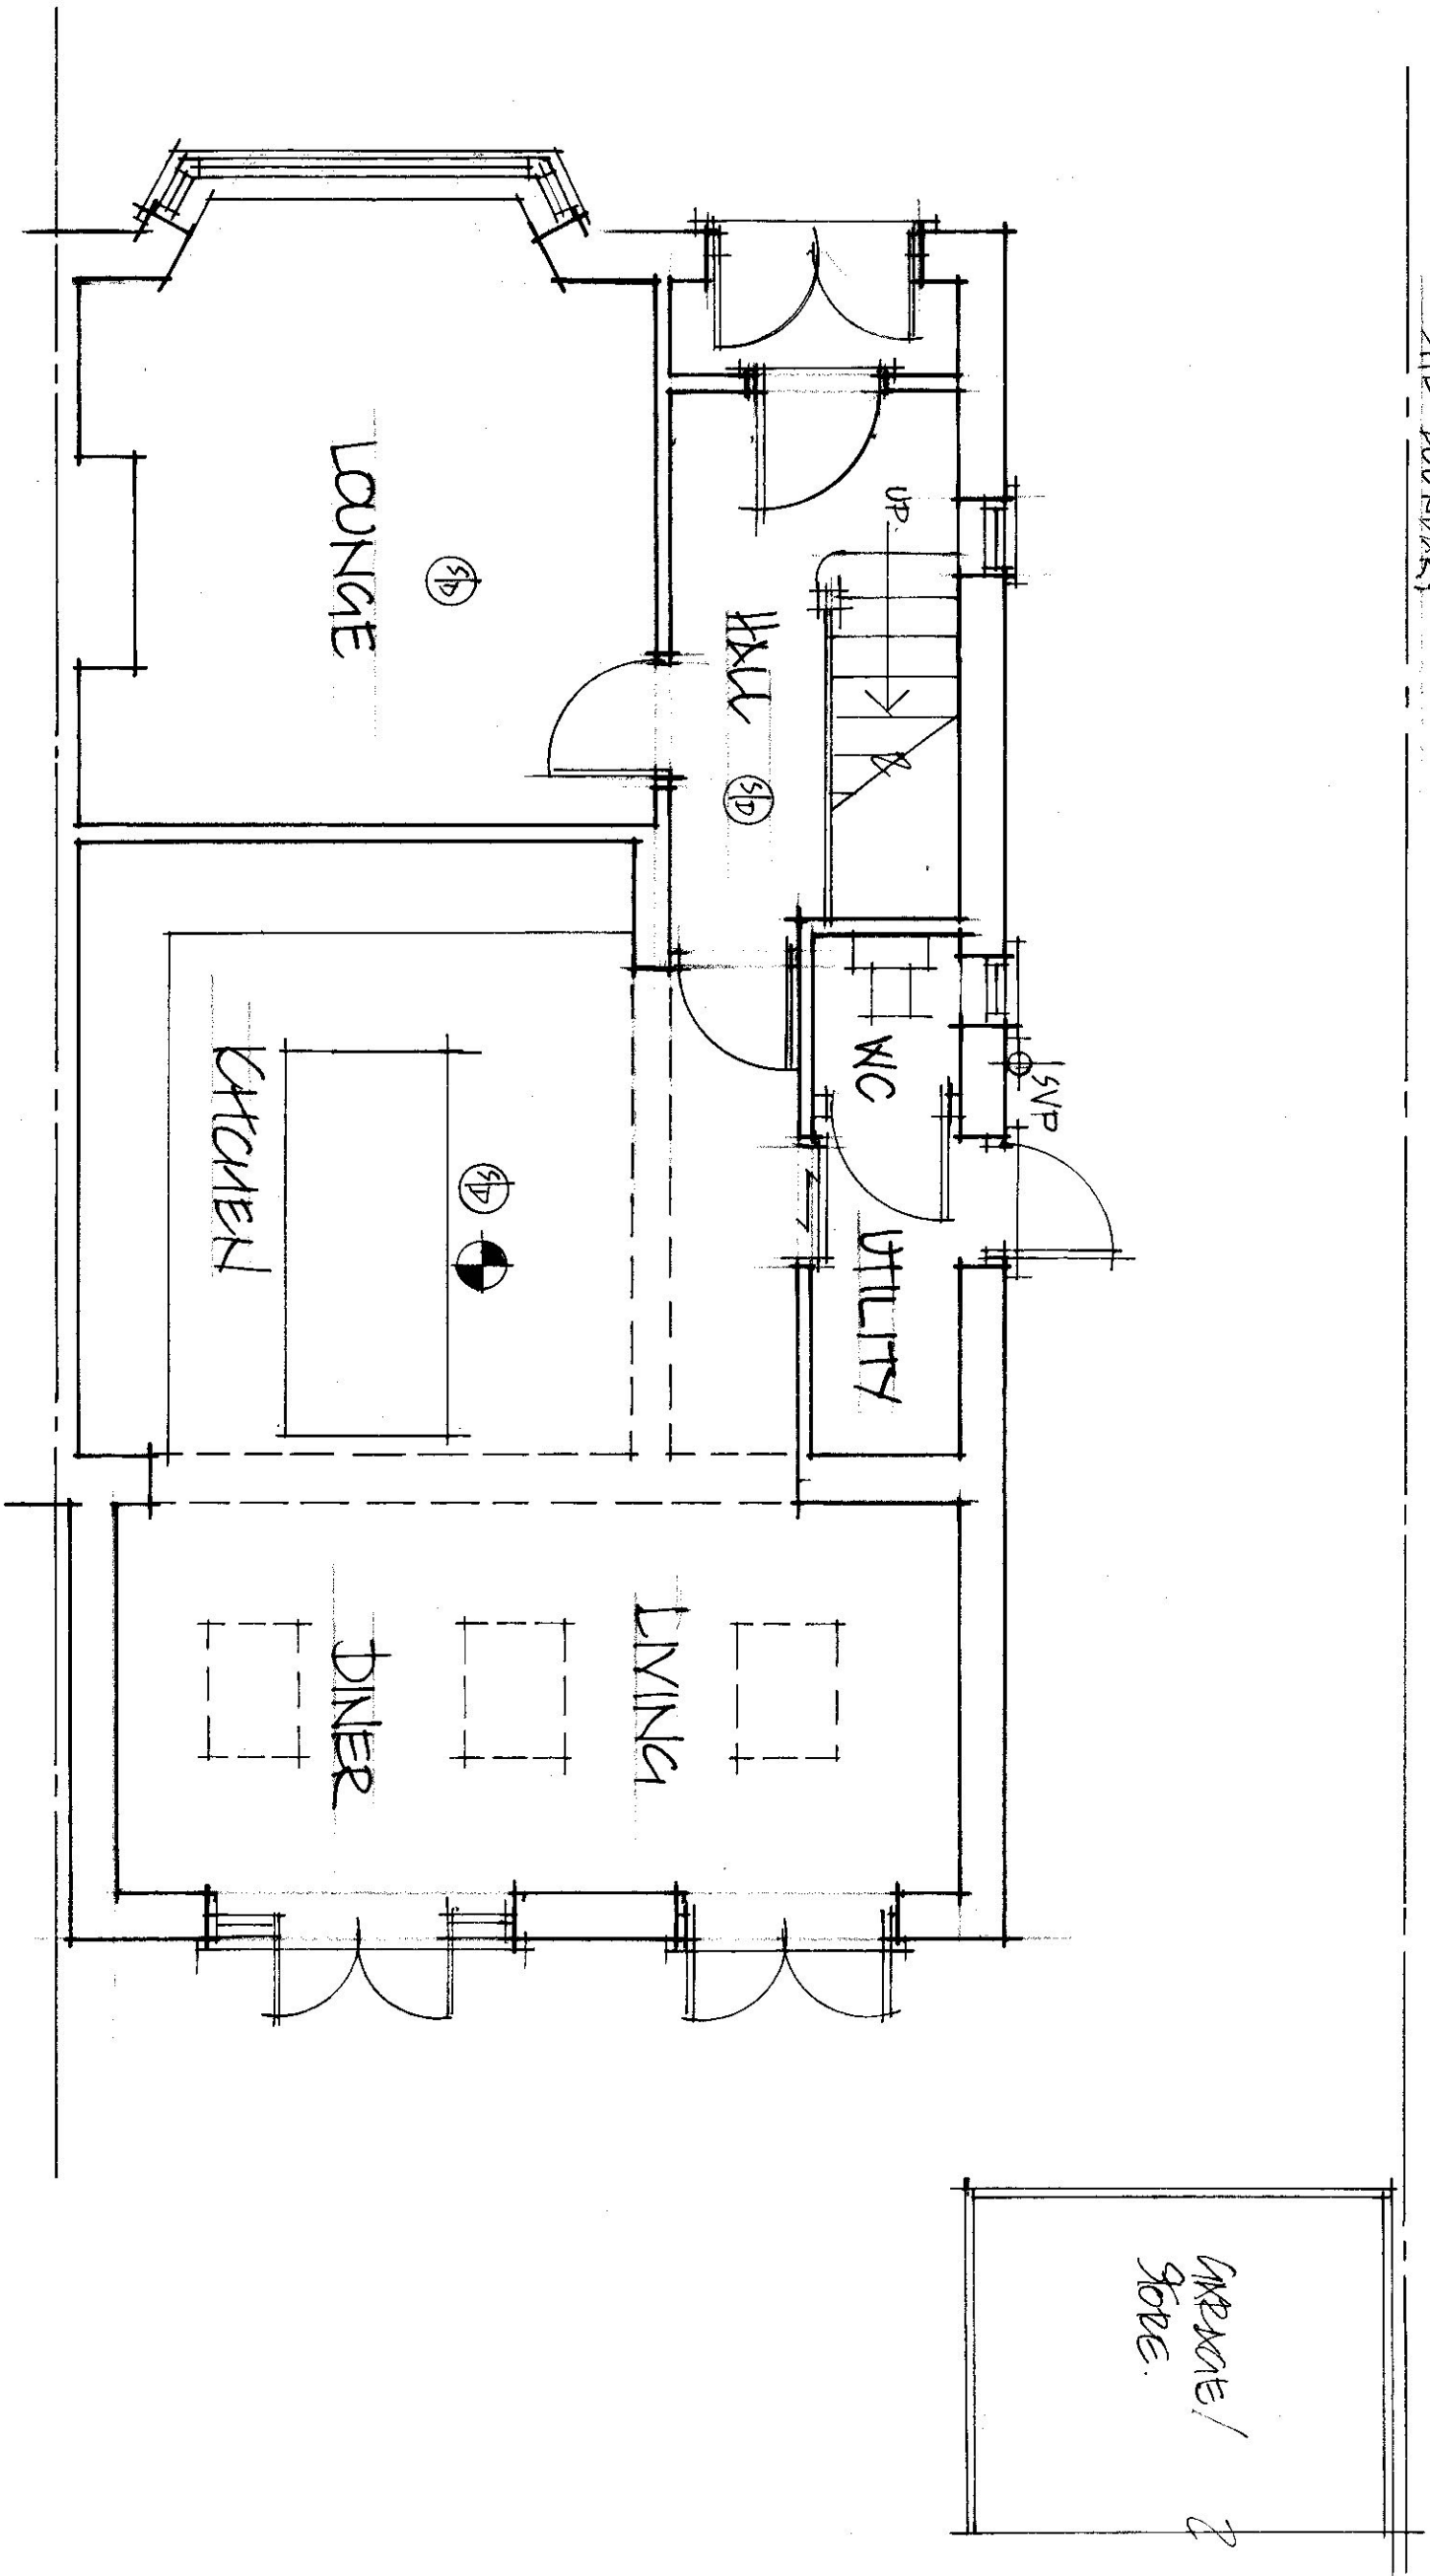


EXISTING GROUND FLOOR PLAN - 1:50




SCALE BAR - 1:50

|                                                         |  |             |  |                   |  |
|---------------------------------------------------------|--|-------------|--|-------------------|--|
| SURVEY AS EXISTING.                                     |  | MR. H. KHAN |  | M. BURMAN.        |  |
| 6 GROVE WAY,<br>LYBRIDGE, UB8 1QP.<br>(L.B. HILLINGDON) |  | SCALE: 1:50 |  |                   |  |
| A3                                                      |  | Dwg: 2301/1 |  | TEL: 07436 115850 |  |

Site Boundary

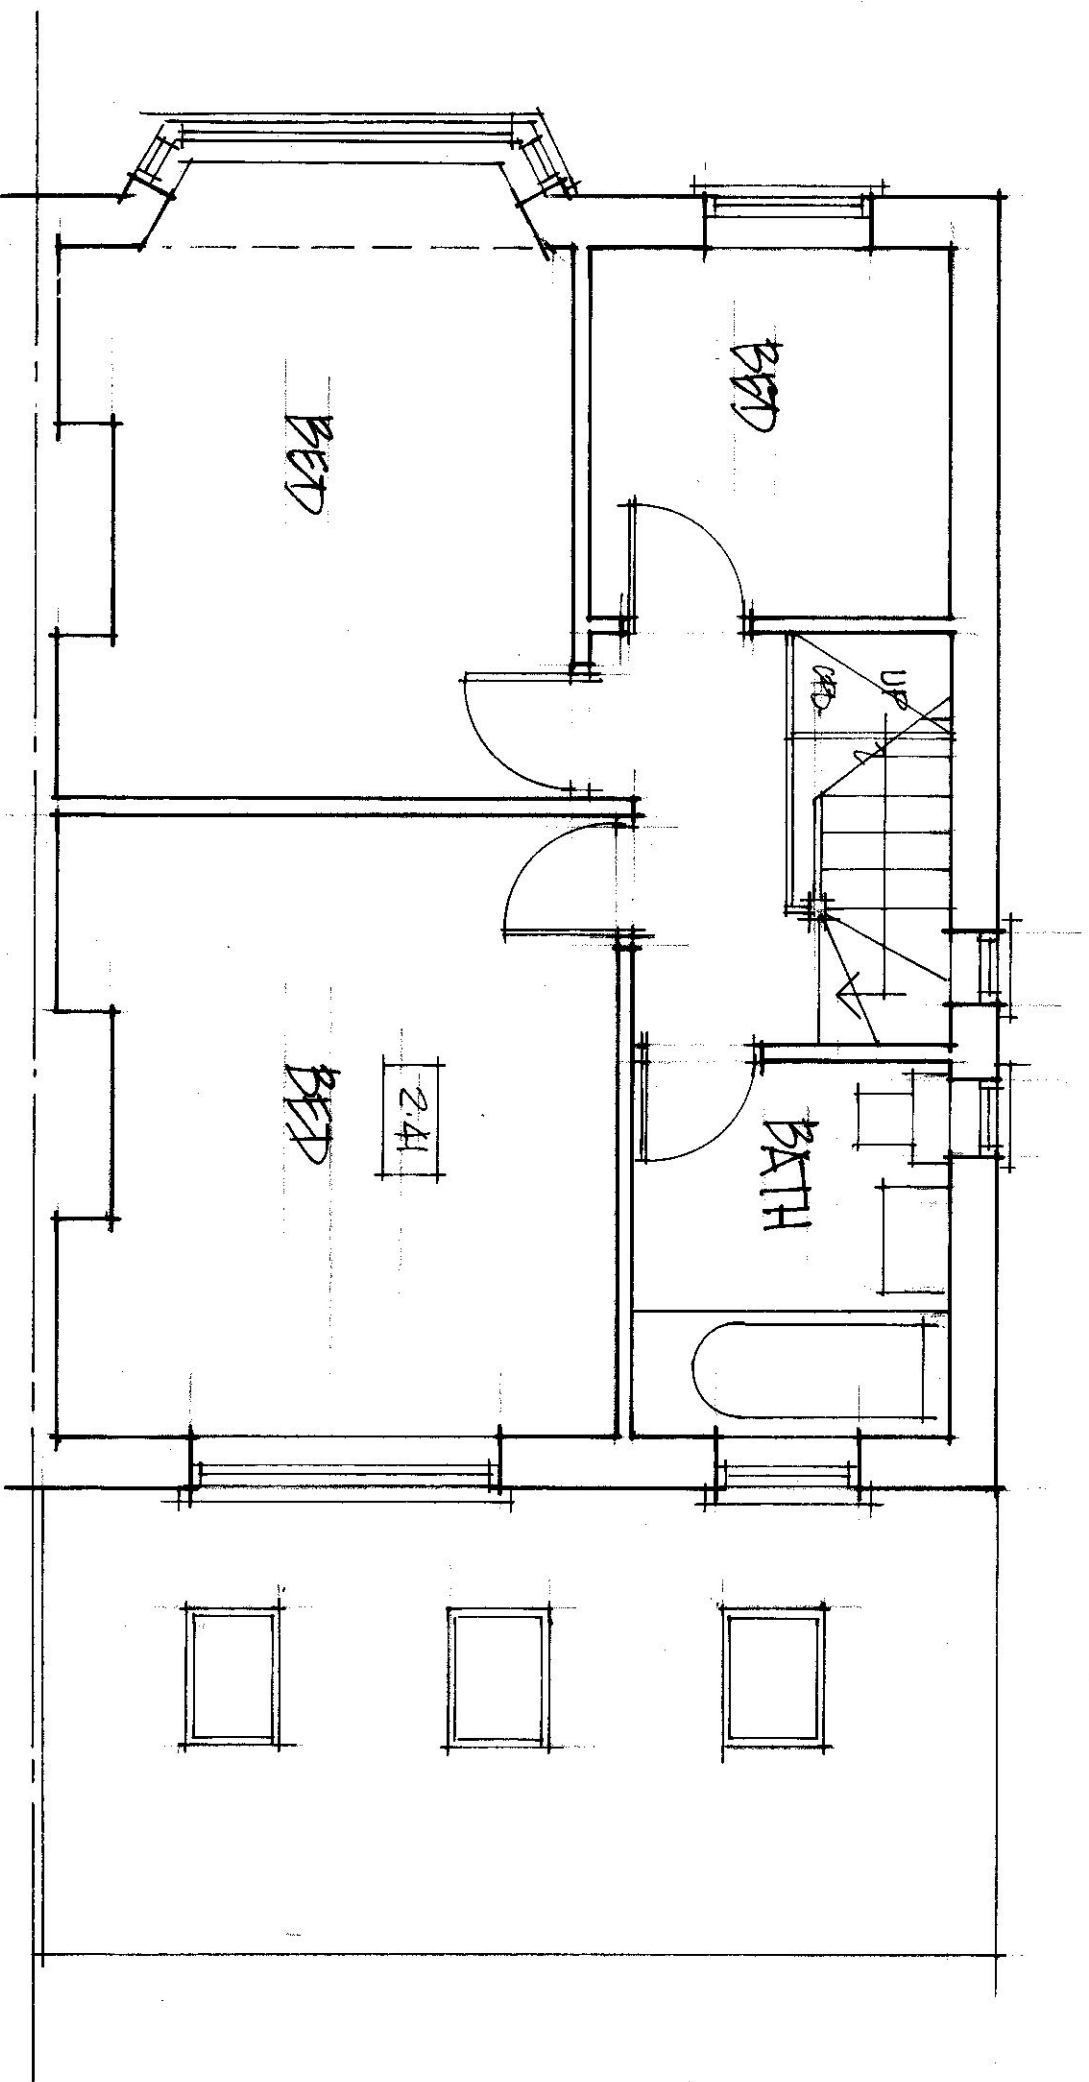



# Existing First Floor Plan - 1:50

 

Scale Bar - 1:50

|                                    |  |             |                   |
|------------------------------------|--|-------------|-------------------|
| SURVEY AS EXISTING.                |  | MR. H. KHAN | M. BURKAND.       |
| 6 GROVE WAY,<br>UXBRIDGE, UB8 1QP. |  | SCALE: 1:50 | Tel: 07436 115850 |
|                                    |  | DRG: 2301/2 |                   |

A3

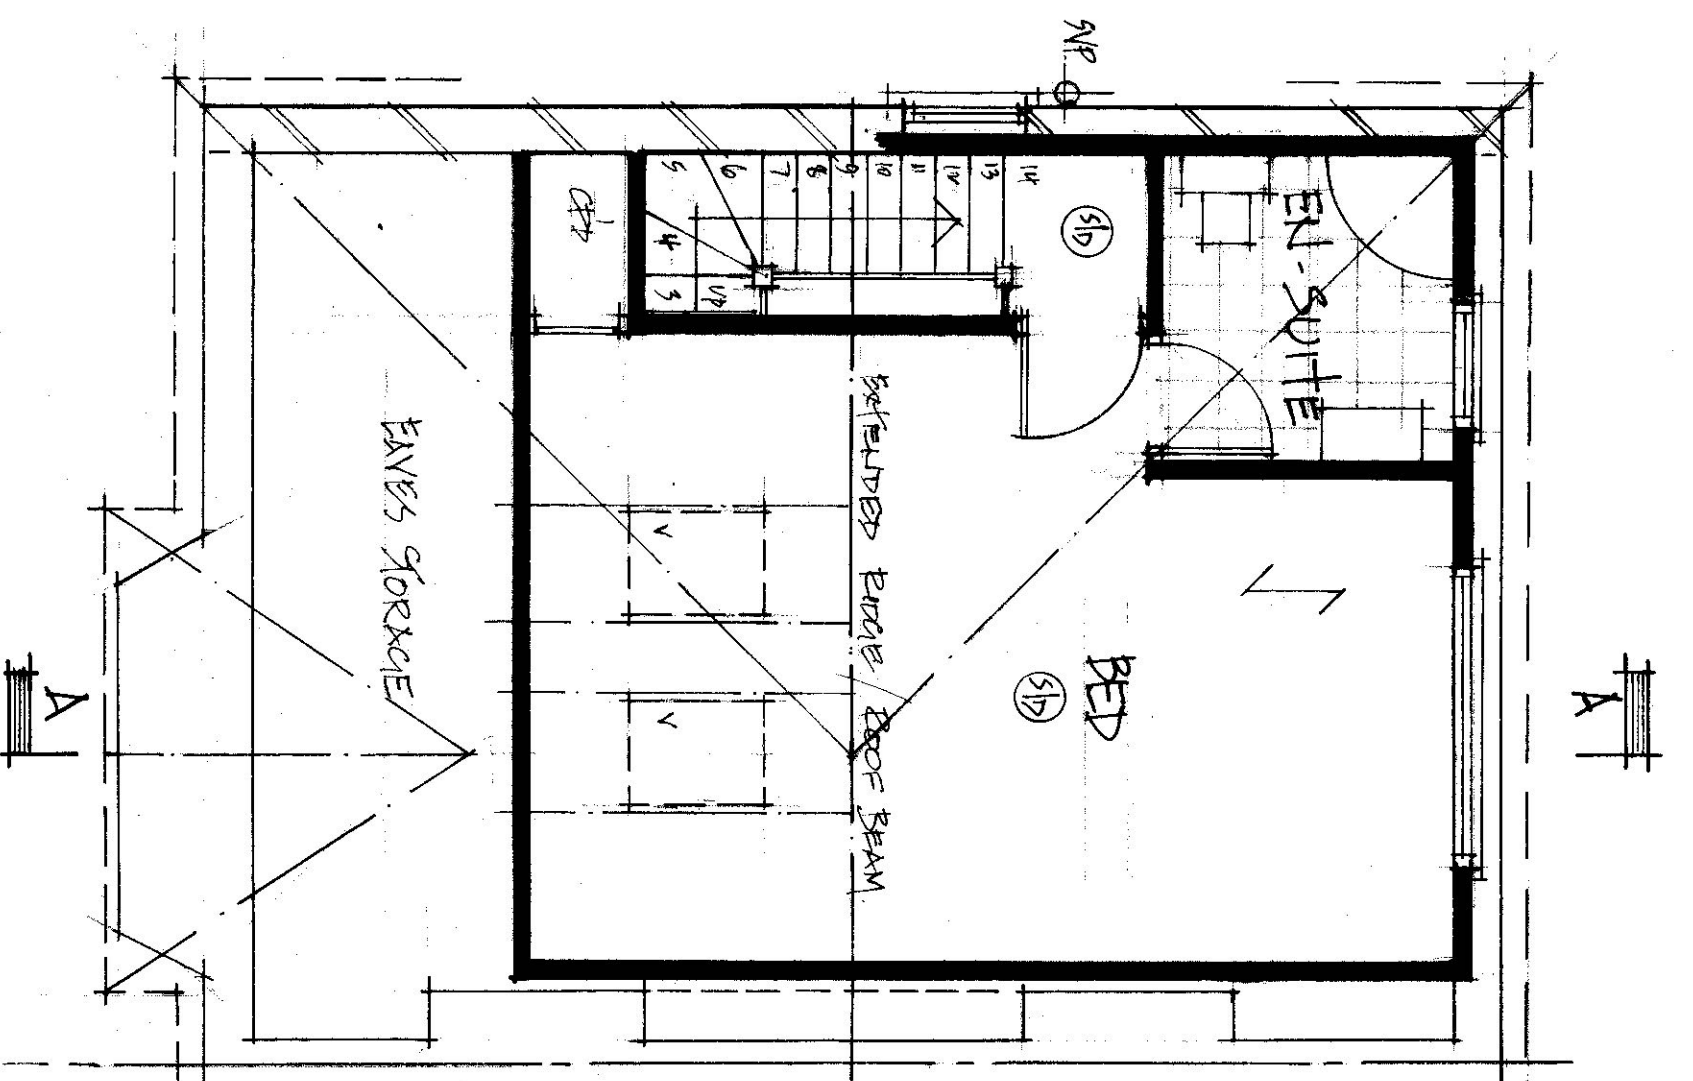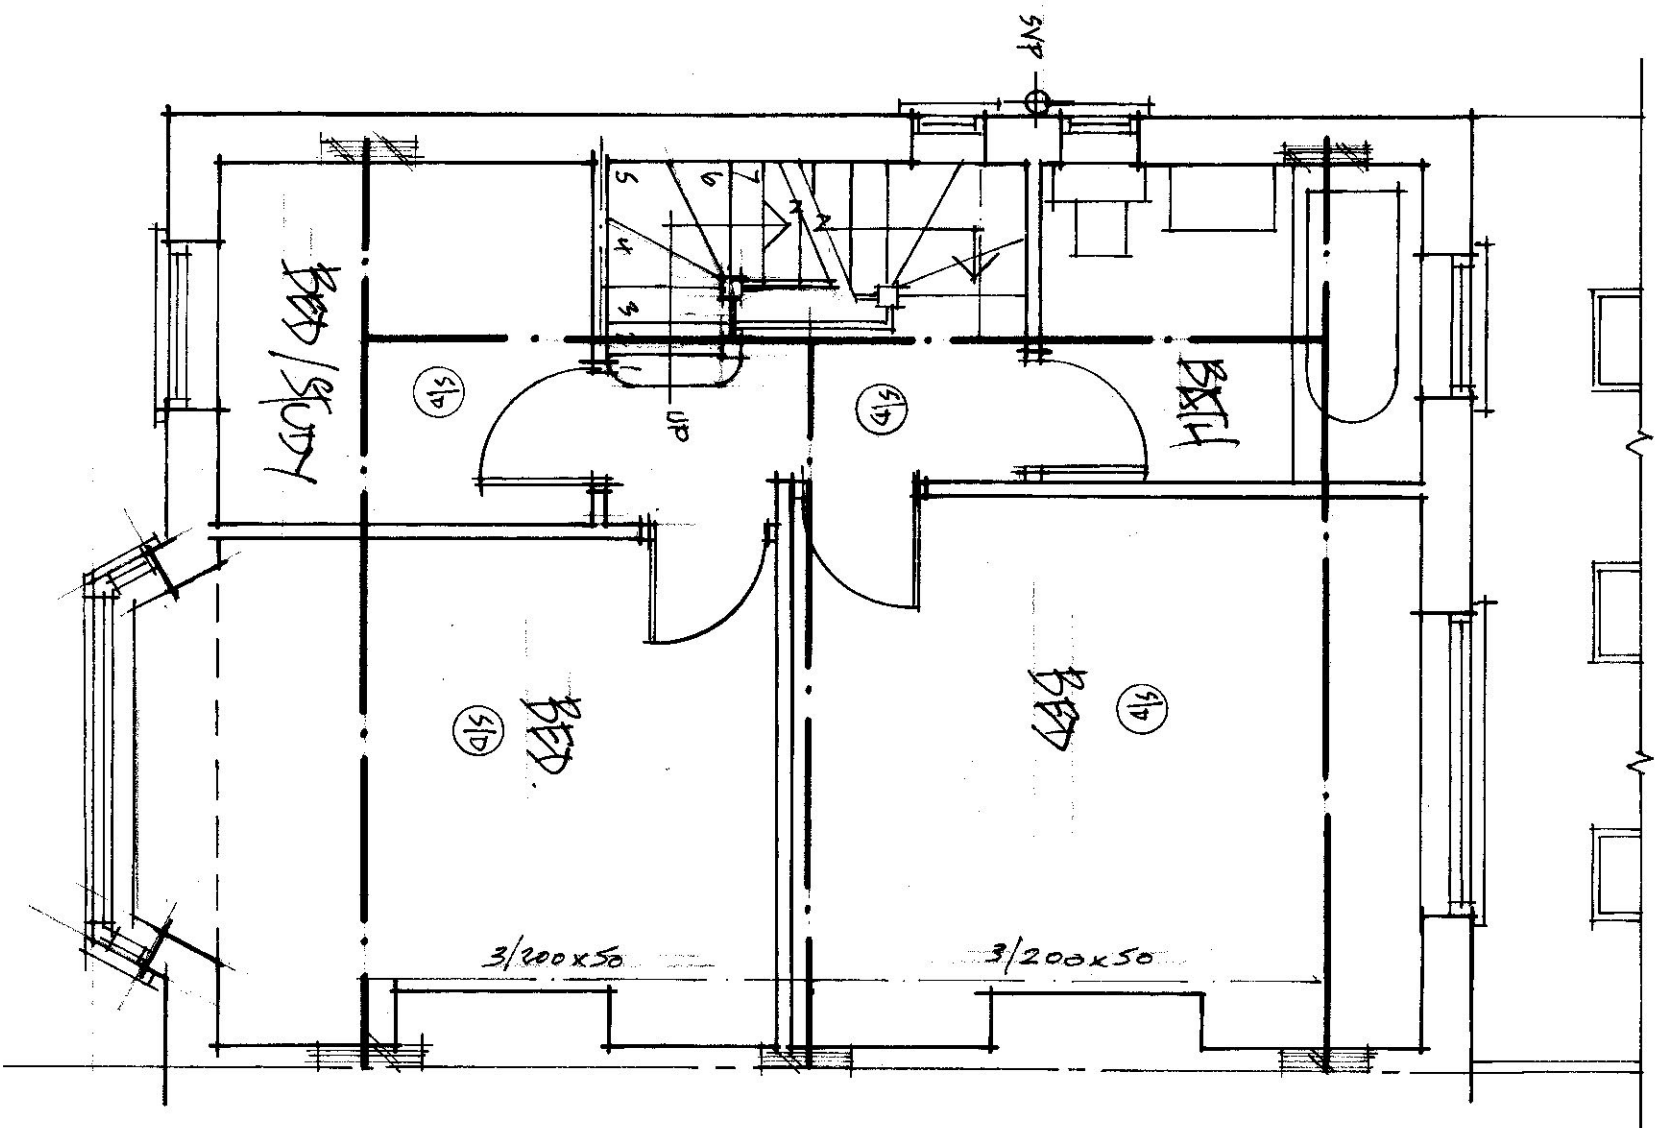

PROPOSED FIRST FLOOR PLAN - 1:50

PROPOSED SECOND FLOOR PLAN - 1:50

SCALE BAR - 1:50

LOFT CONVERSION.

6 GROVE WAY, URB8 1QF

MR. H KHAN.

SCALE: 1:50

DRG: 2301/3 A

M. BURNAND.

TEL: 07436 115850

WORKS REQUIRE THE AGREEMENT OF NEIGHBOURS IN ACCORDANCE WITH PARTY WALL ACT 1996.

ELECTRICIAN WORK TO COMPLY WITH PART 'P' ENERGY EFFICIENT LIGHTING TO L.I. REGS.


NOTE: STICKS JOINED.

EN. SUITE TO BE PROVIDED MECH. VENT. DUCTED TO EXTERIOR etc.


STEEL BEAMS BE COATED INTUMESCENT PAINT FOR 1/2 HOUR FIRE PROTECTION.

NEW STEEL BEAMS TO STRUCTURAL ENGINEERS DESIGN/DETAILS.

NEW! ROOF WINDOWS INSTALLED TO MANUFACTURER'S INSTR. DOUBLE PAPER EACH SIDE.

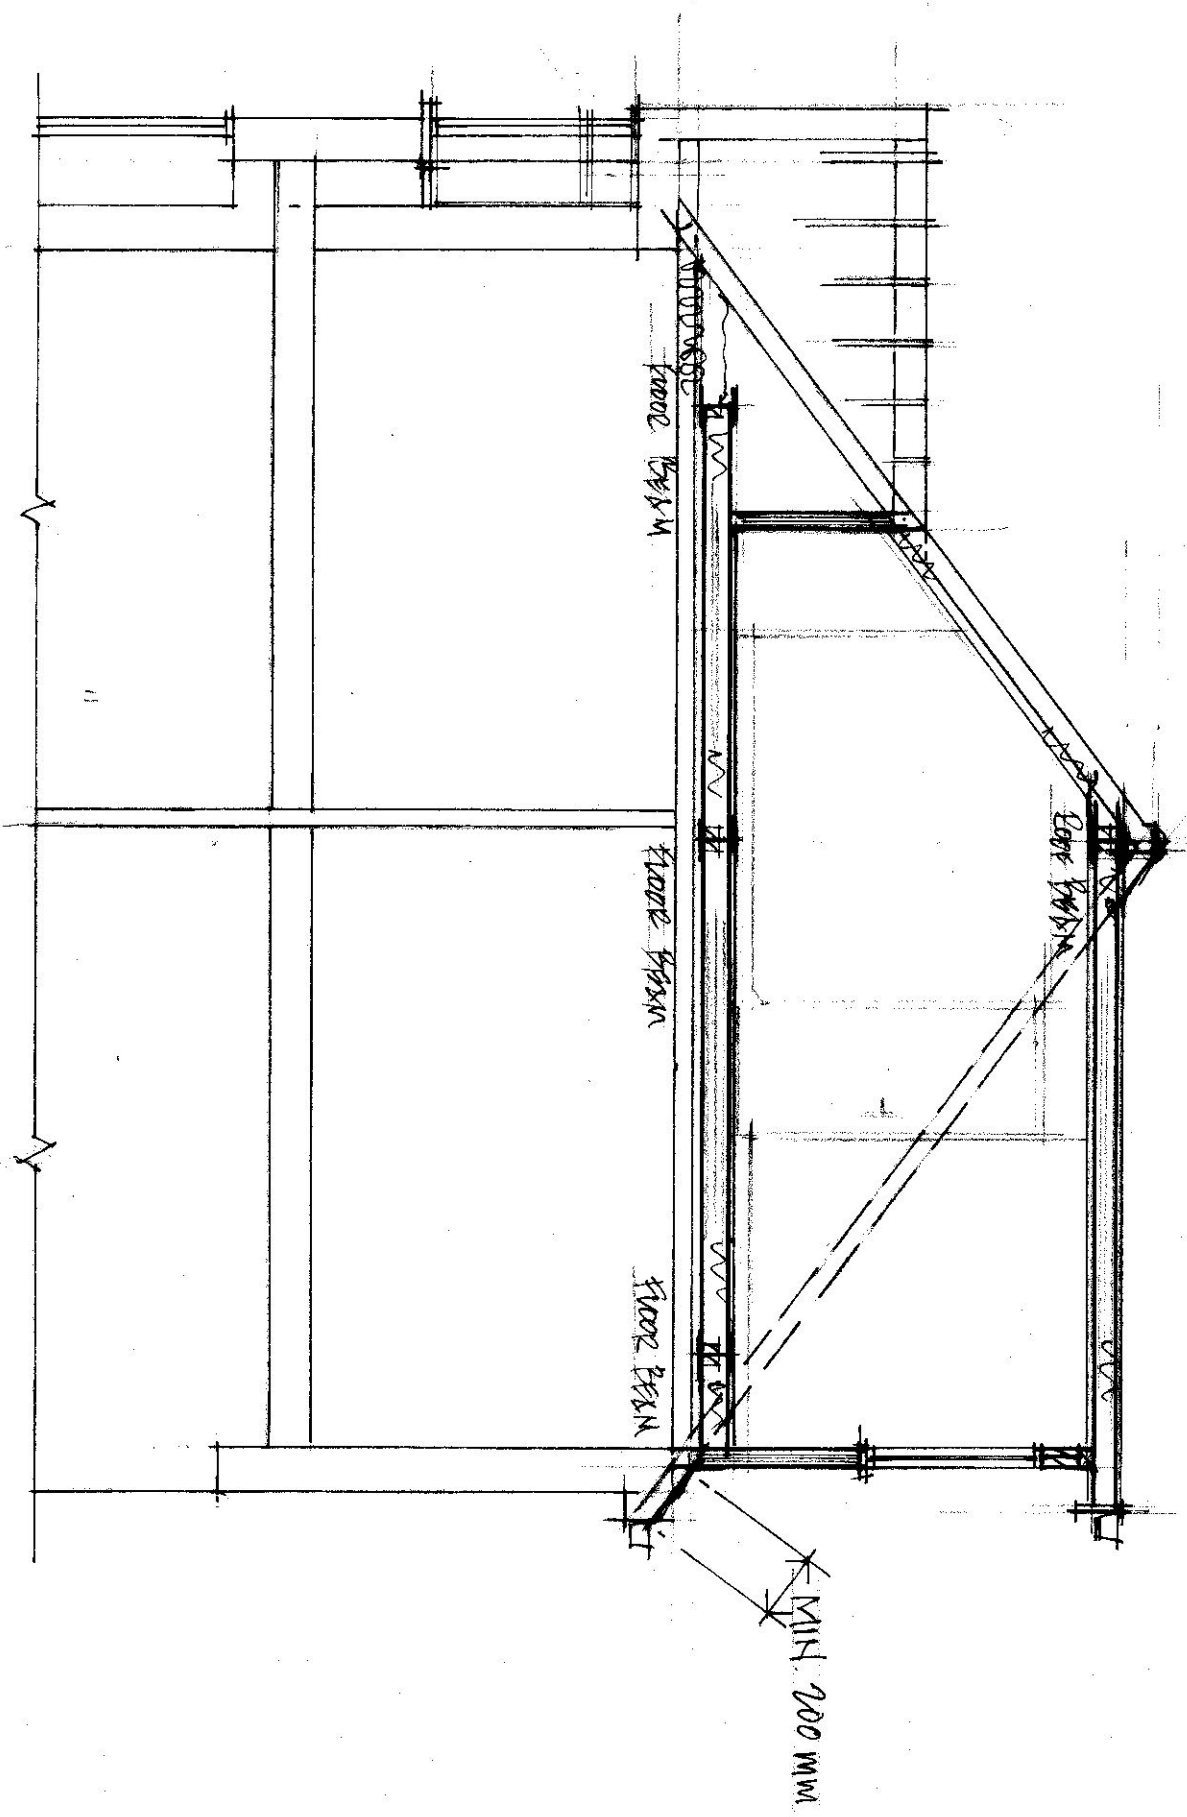

SECTION A-A - 1:50

 

SCALE BAR - 1:50

VOLUME:

POUNDER:  $5.6 \times 3.8 \times 2.8 \div 2$   
 $= 29.80 m^3$

CABLE:  $8.65 \times 4.3 \times 3.2 \div 6$   
 $= 19.84 m^3$


$\therefore$  TOTAL DRAINAGE EQUIPMENT  
 $= 49.64 m^3$

⑤ SMOKE DETECTOR TO BS 5446 PART 1


HEAT DETECTOR TO LITCHFIELD.

NEW STAIR FROM 1<sup>st</sup> FLOOR TO 2<sup>nd</sup> FLOOR TO COMPLY BREAGS. MIN 2.0m CLEAR HEADROOM OVER EXG. STAIR. FLOOR OF NEW STAIR NOT EXCEEDING 42°


|                         |  |             |                   |
|-------------------------|--|-------------|-------------------|
| LOFT CONVERSION.        |  | MR. H. KHAN | M. BURJAN         |
| 6 GROVE WAY, URB 8 1QP. |  | SCALE: 1:50 |                   |
| X3                      |  | DRG: 2301/4 | TEL: 07436 115850 |

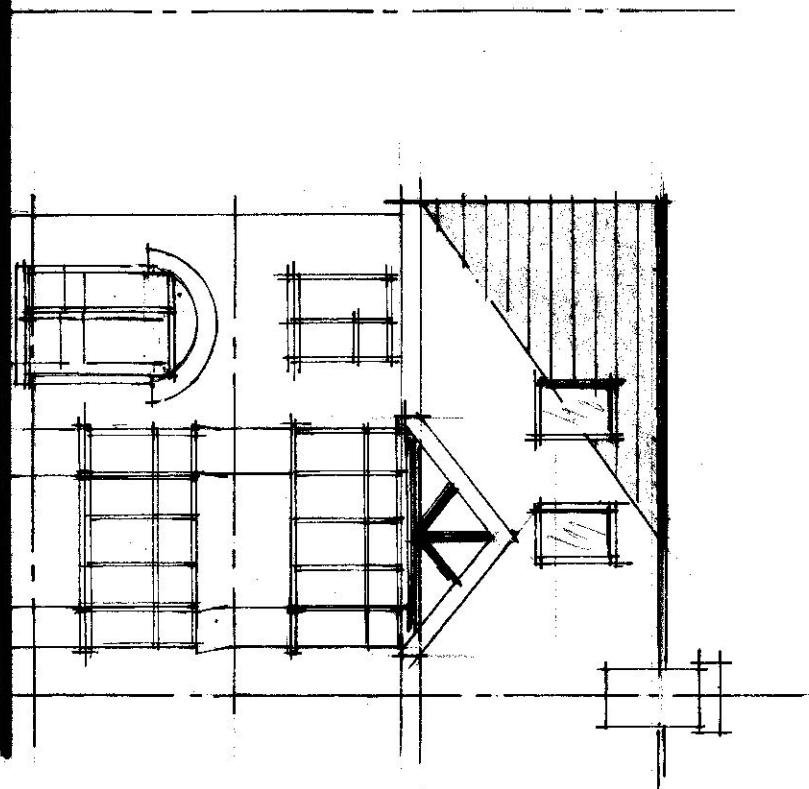

FRONT - 1:100

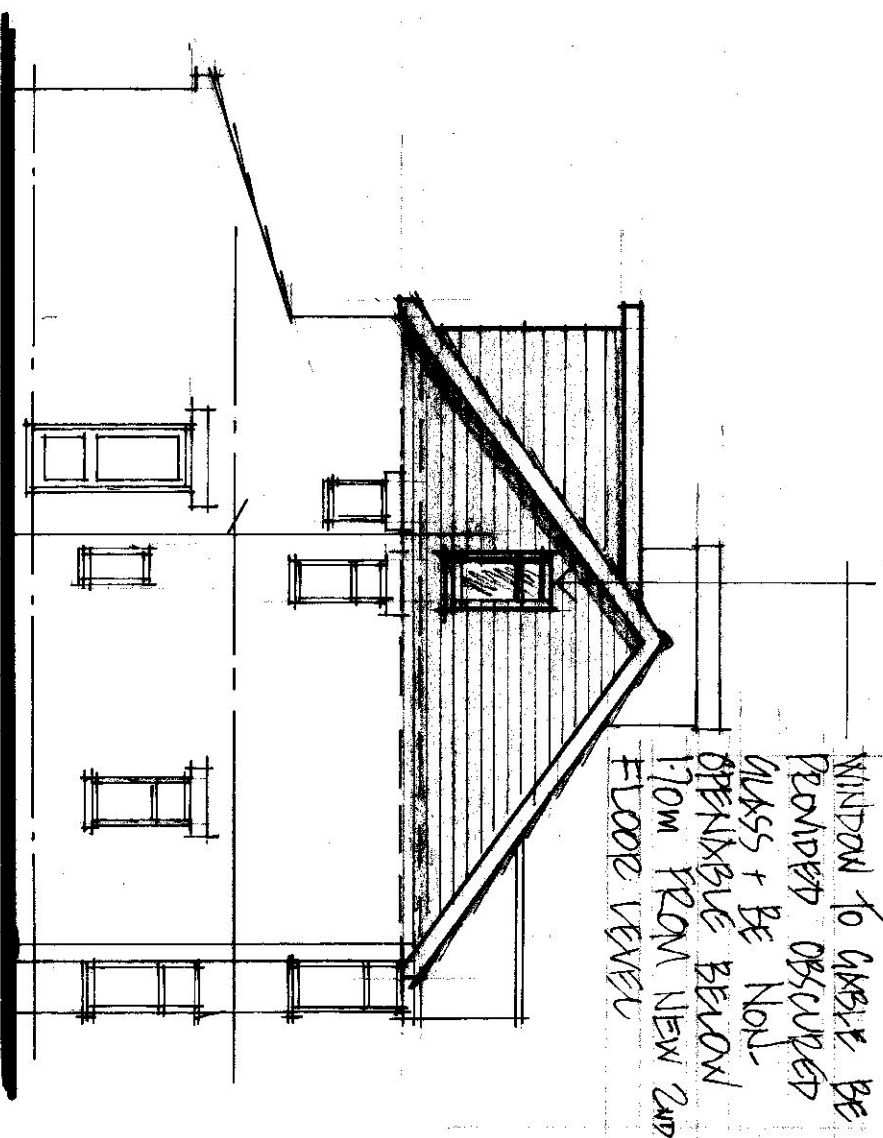

SIDE - 1:100

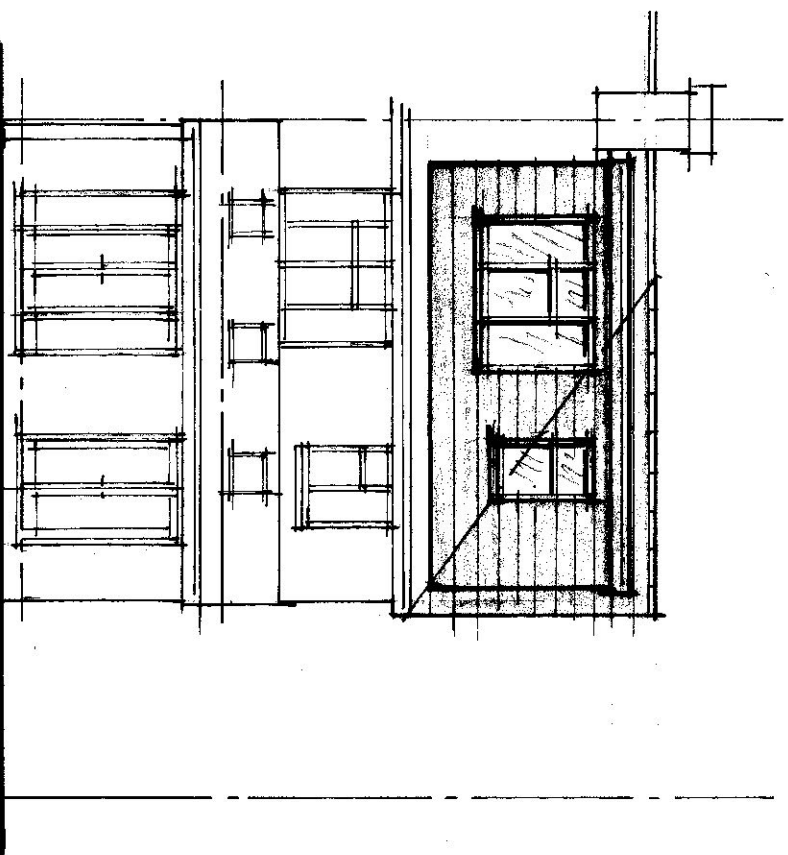


REAR - 1:100

EXTERNAL FINISHES  
TO NEW WORKS TO  
MATCH EX. STRUCTURE

PROPOSED ELEVATIONS - 1:100




SCALE BAR - 1:100

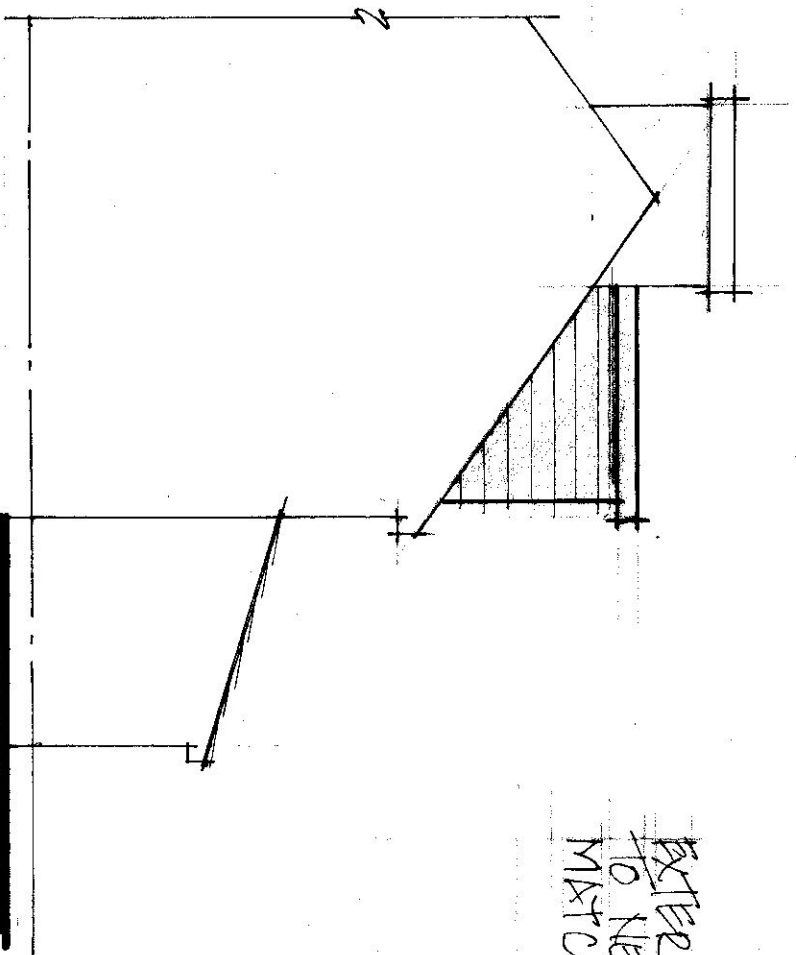


SIDE - 1:100


|                                    |  |                        |  |                          |  |
|------------------------------------|--|------------------------|--|--------------------------|--|
| <u>LOFT CONVERSION</u>             |  | <u>MR. H. KHAN</u>     |  | <u>M. BURDAND.</u>       |  |
| 6 GROVE WAY,<br>UXBRIDGE, UB8 1QP. |  | <u>SCALE</u> 1:100     |  |                          |  |
|                                    |  | <u>DRG:</u> 2301/5 'A' |  | <u>TEL:</u> 07436 115850 |  |

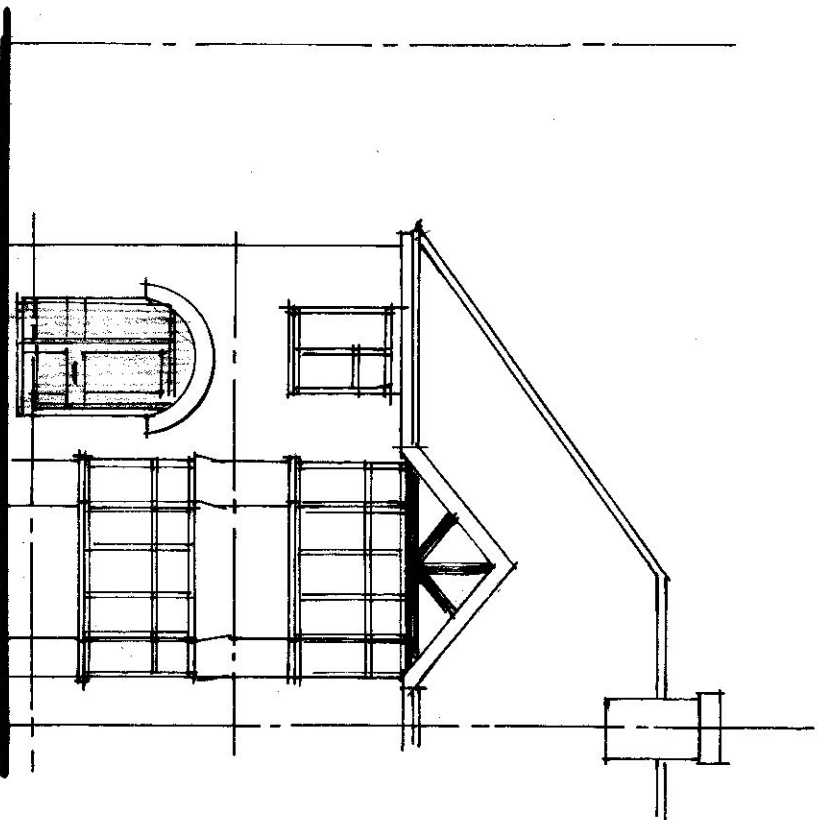

FRONT - 1:100

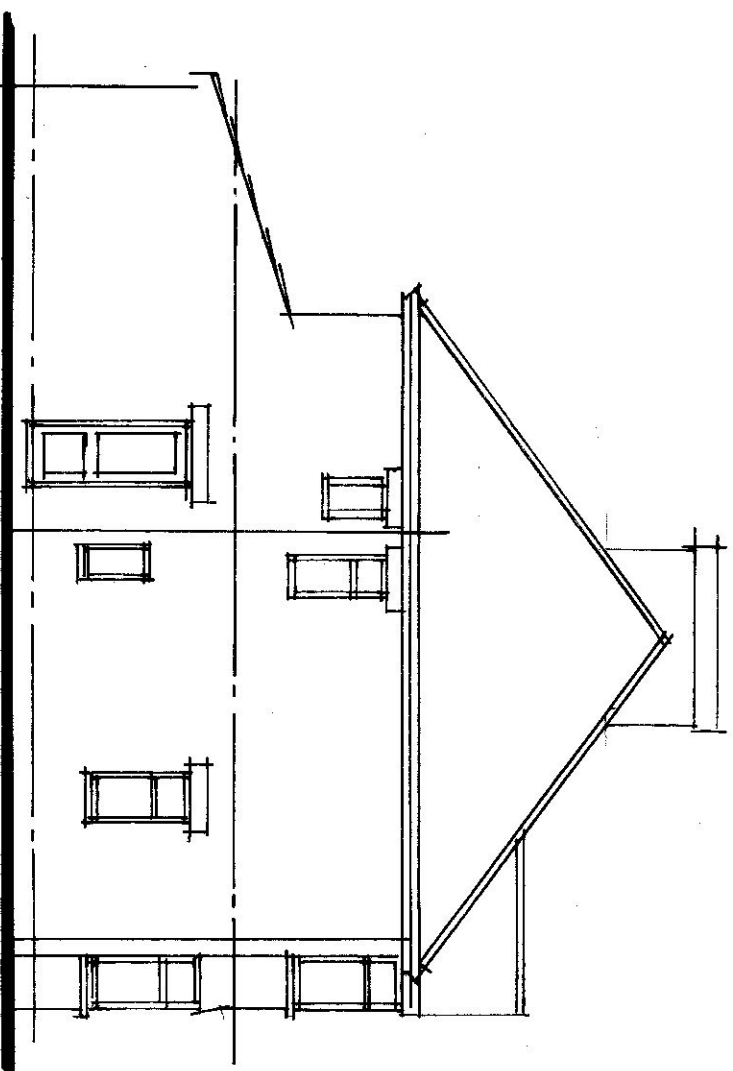

SIDE - 1:100

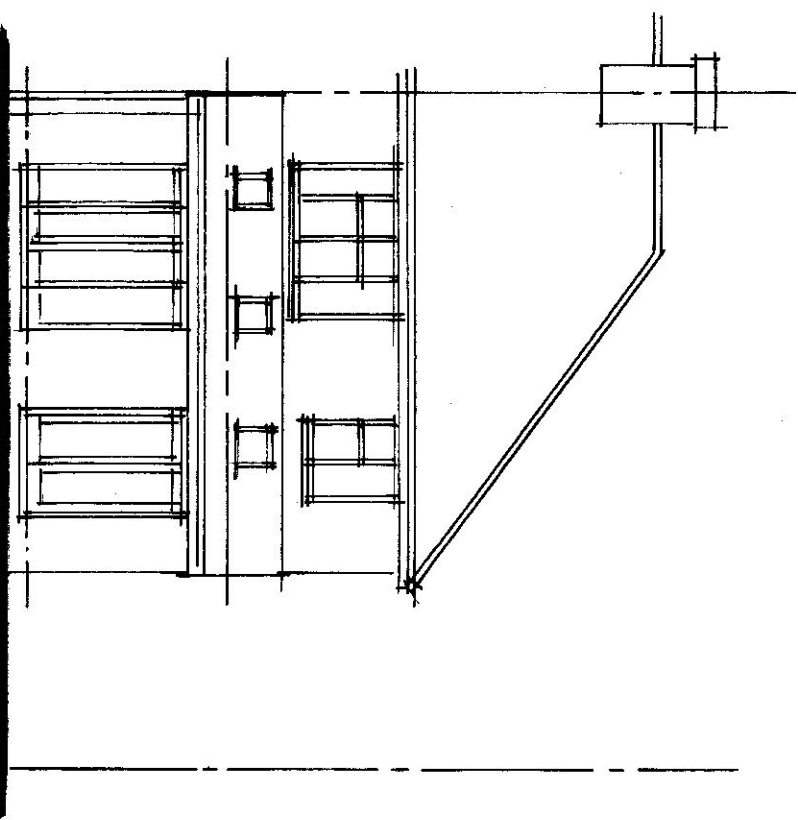


REAR - 1:100

EXISTING ELEVATIONS - 1:100



SCALE BAR - 1:100

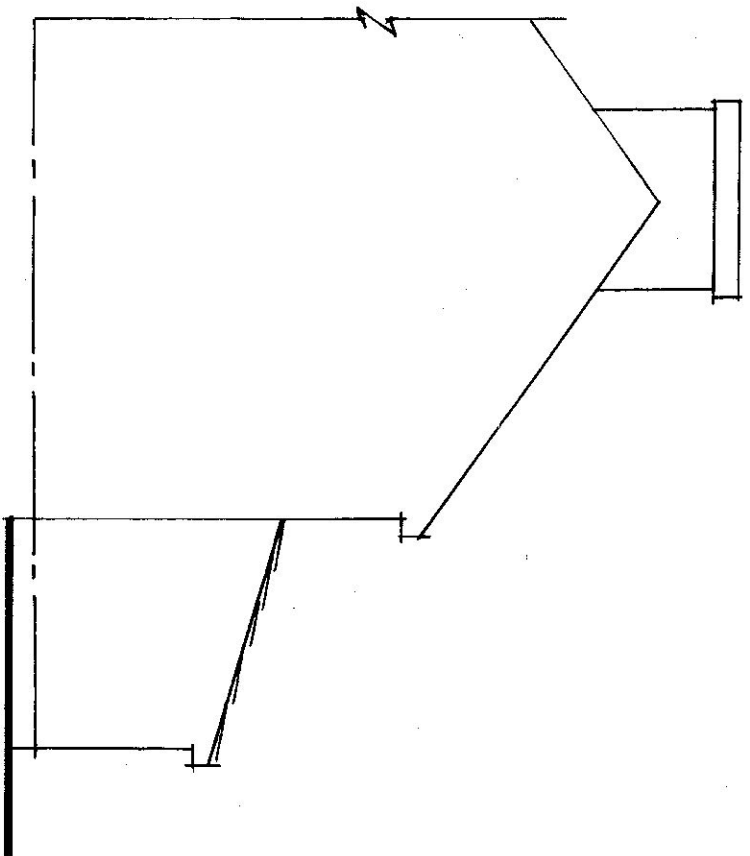

SIDE - 1:100

LOFT CONVERSION.

6 GROVE WAY,  
UXBRIDGE, UB8 1QP.

MR. H. KHAN

SCALE: 1:100

DRAW: 2301/16

M. BURMAN

TEL: 07436 115850