




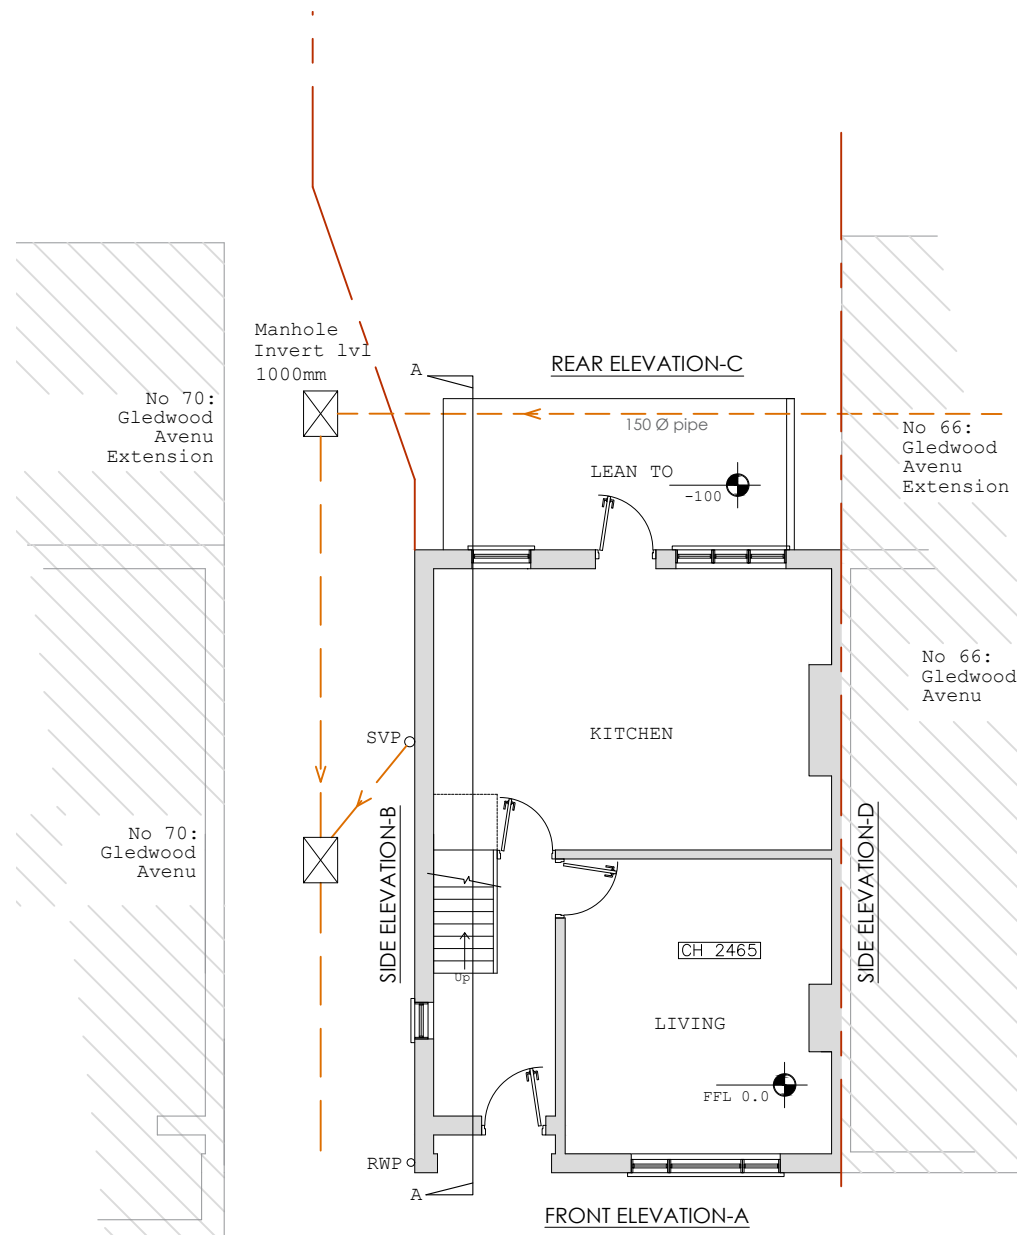


EXISTING GROUND FLOOR PLAN
SCALE 1:100

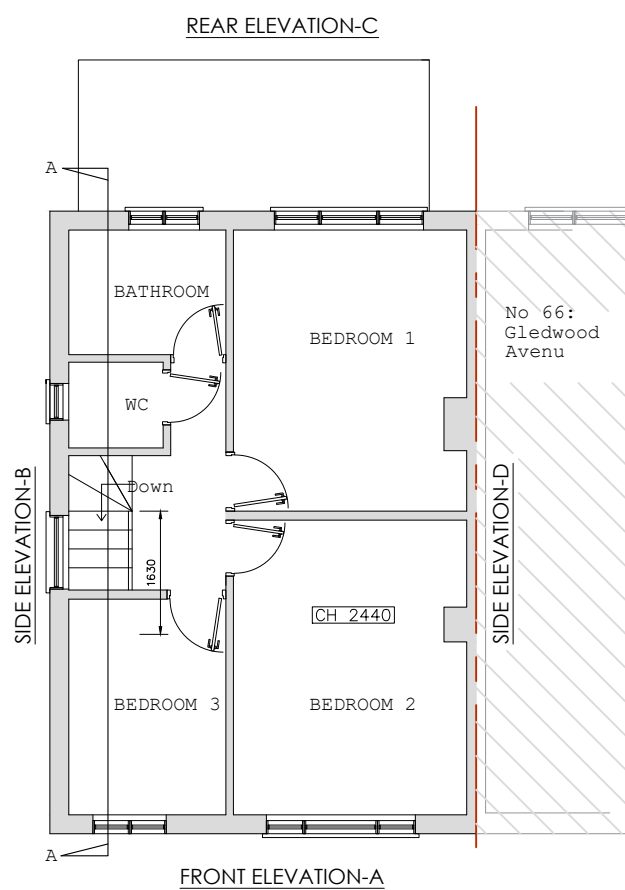

EXISTING FIRST FLOOR PLAN
SCALE 1:100

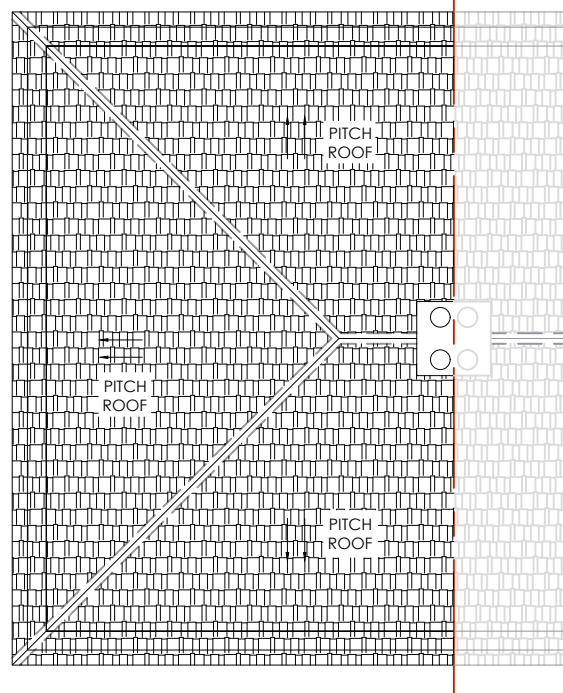

EXISTING ROOF PLAN
SCALE 1:100

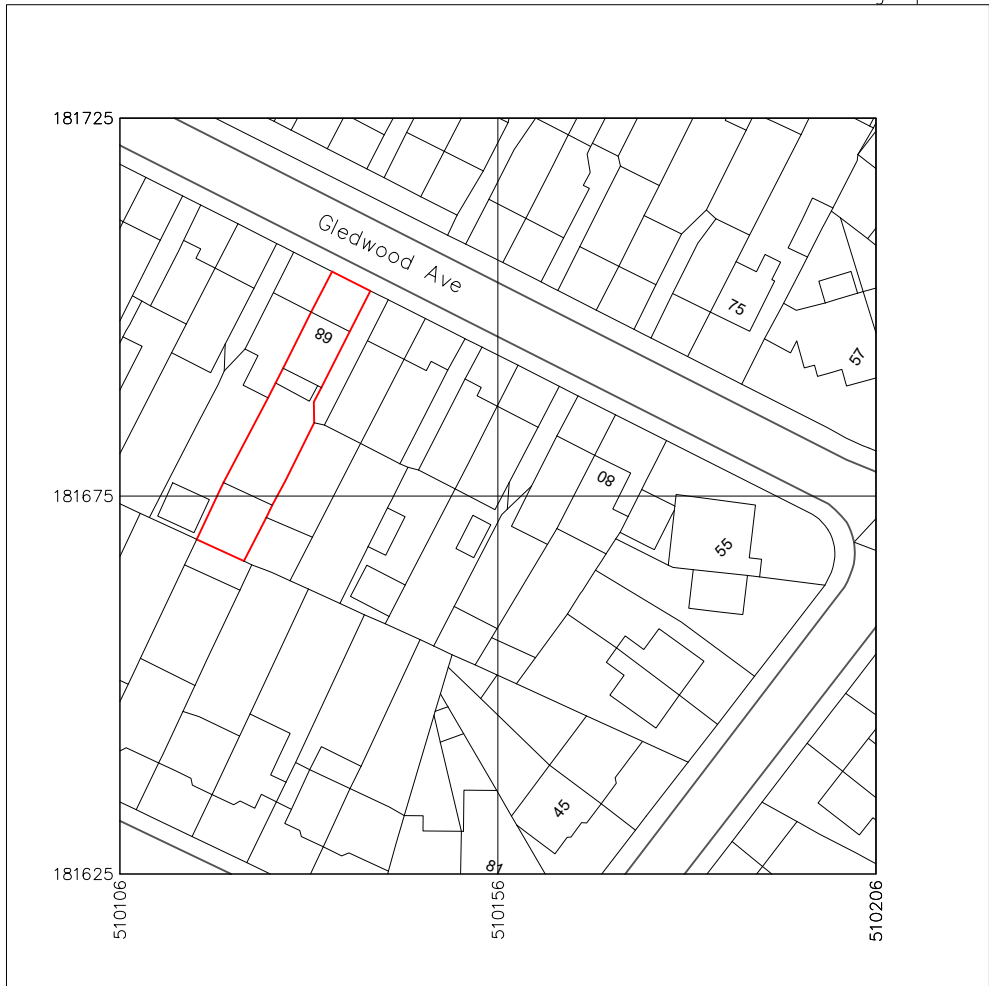


Produced on 07 April 2025 from the Ordnance Survey National Geographic Database and incorporating surveyed revision available at this date.
This map shows the area bounded by 510106 181625, 510206 181625, 510106 181725, 510106 181625.
Crown copyright and database rights 2025 OS 100054135. Supplied by copyright trading as UKPlanningMaps.com a licensed Ordnance Survey partner (OS 100054135).
Data licence expires 07 April 2026. Unique plan reference: v17/7237782/1661490

10 0 10 20 30 40 50

LOCATION MAP
SCALE 1:1250




EXISTING FORNT ELEVATION -A
SCALE 1:100

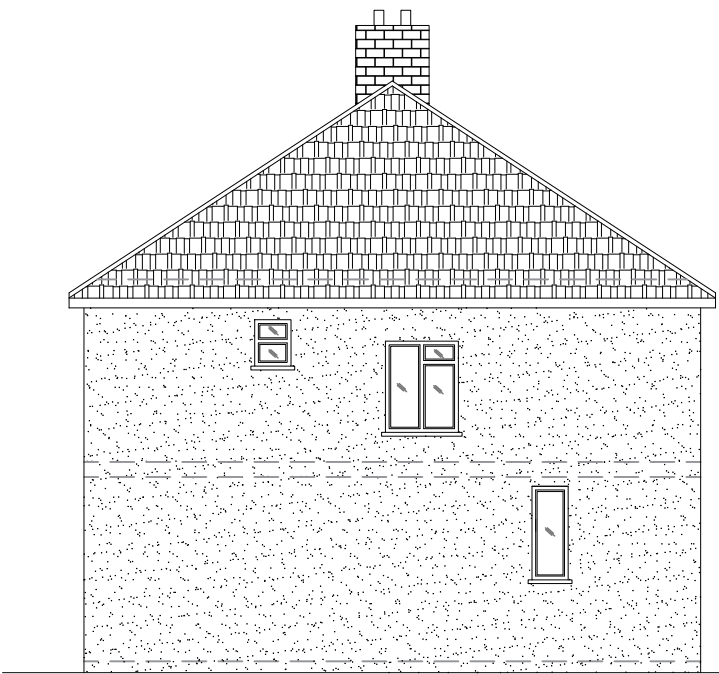


EXISTING SIDE ELEVATION -B
SCALE 1:100



EXISTING REAR ELEVATION -C
SCALE 1:100

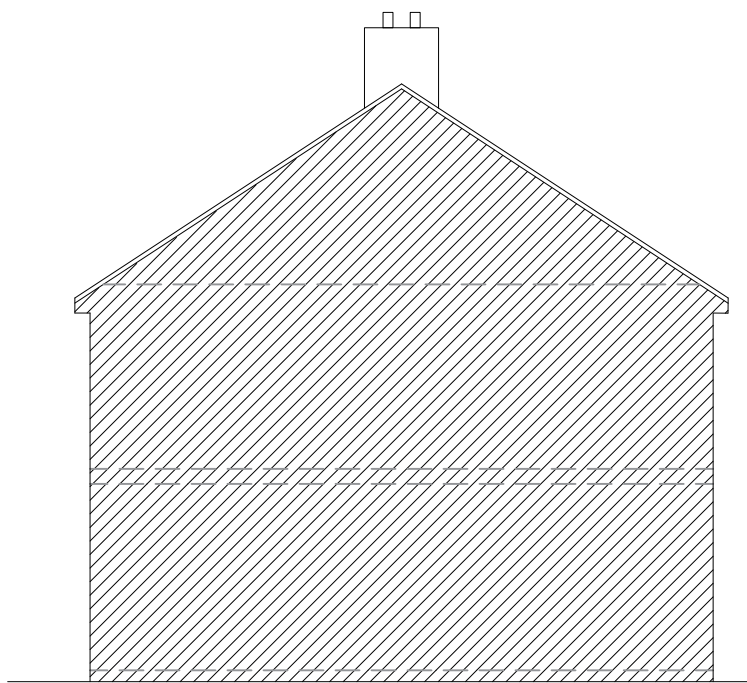

EXISTING SIDE ELEVATION -D
SCALE 1:100

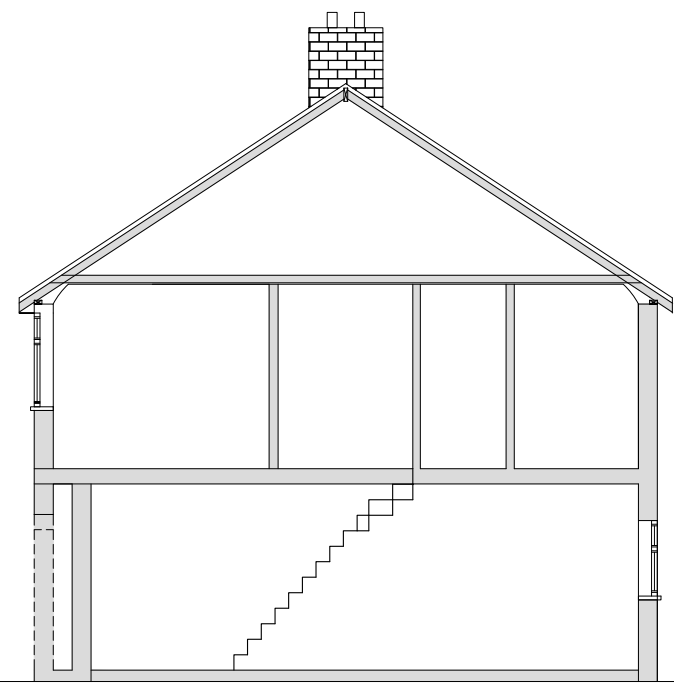

EXISTING SECTION -A A
SCALE 1:100

1:100
0 2 4 6 8m
0 2000 4000 6000 8000mm

Do not scale off the drawings (scale only for planning purposes).				
 www.malathydesign.com 02037 462 100 074 6610 3263	ARCH./CLIENT		Drawn TT	
	Project Title 68 GLEDWOOD AVENUEHAYES UB4 0AW		Checked SP	
	Drawing Title EXISTING FLOOR PLANS & ELEVATIONS		Scale 1:100	
	Project No. 2513		Size A2	
		Drawing No. PE-01		Rev. -